


FINAL PUD DEVELOPMENT PLAN

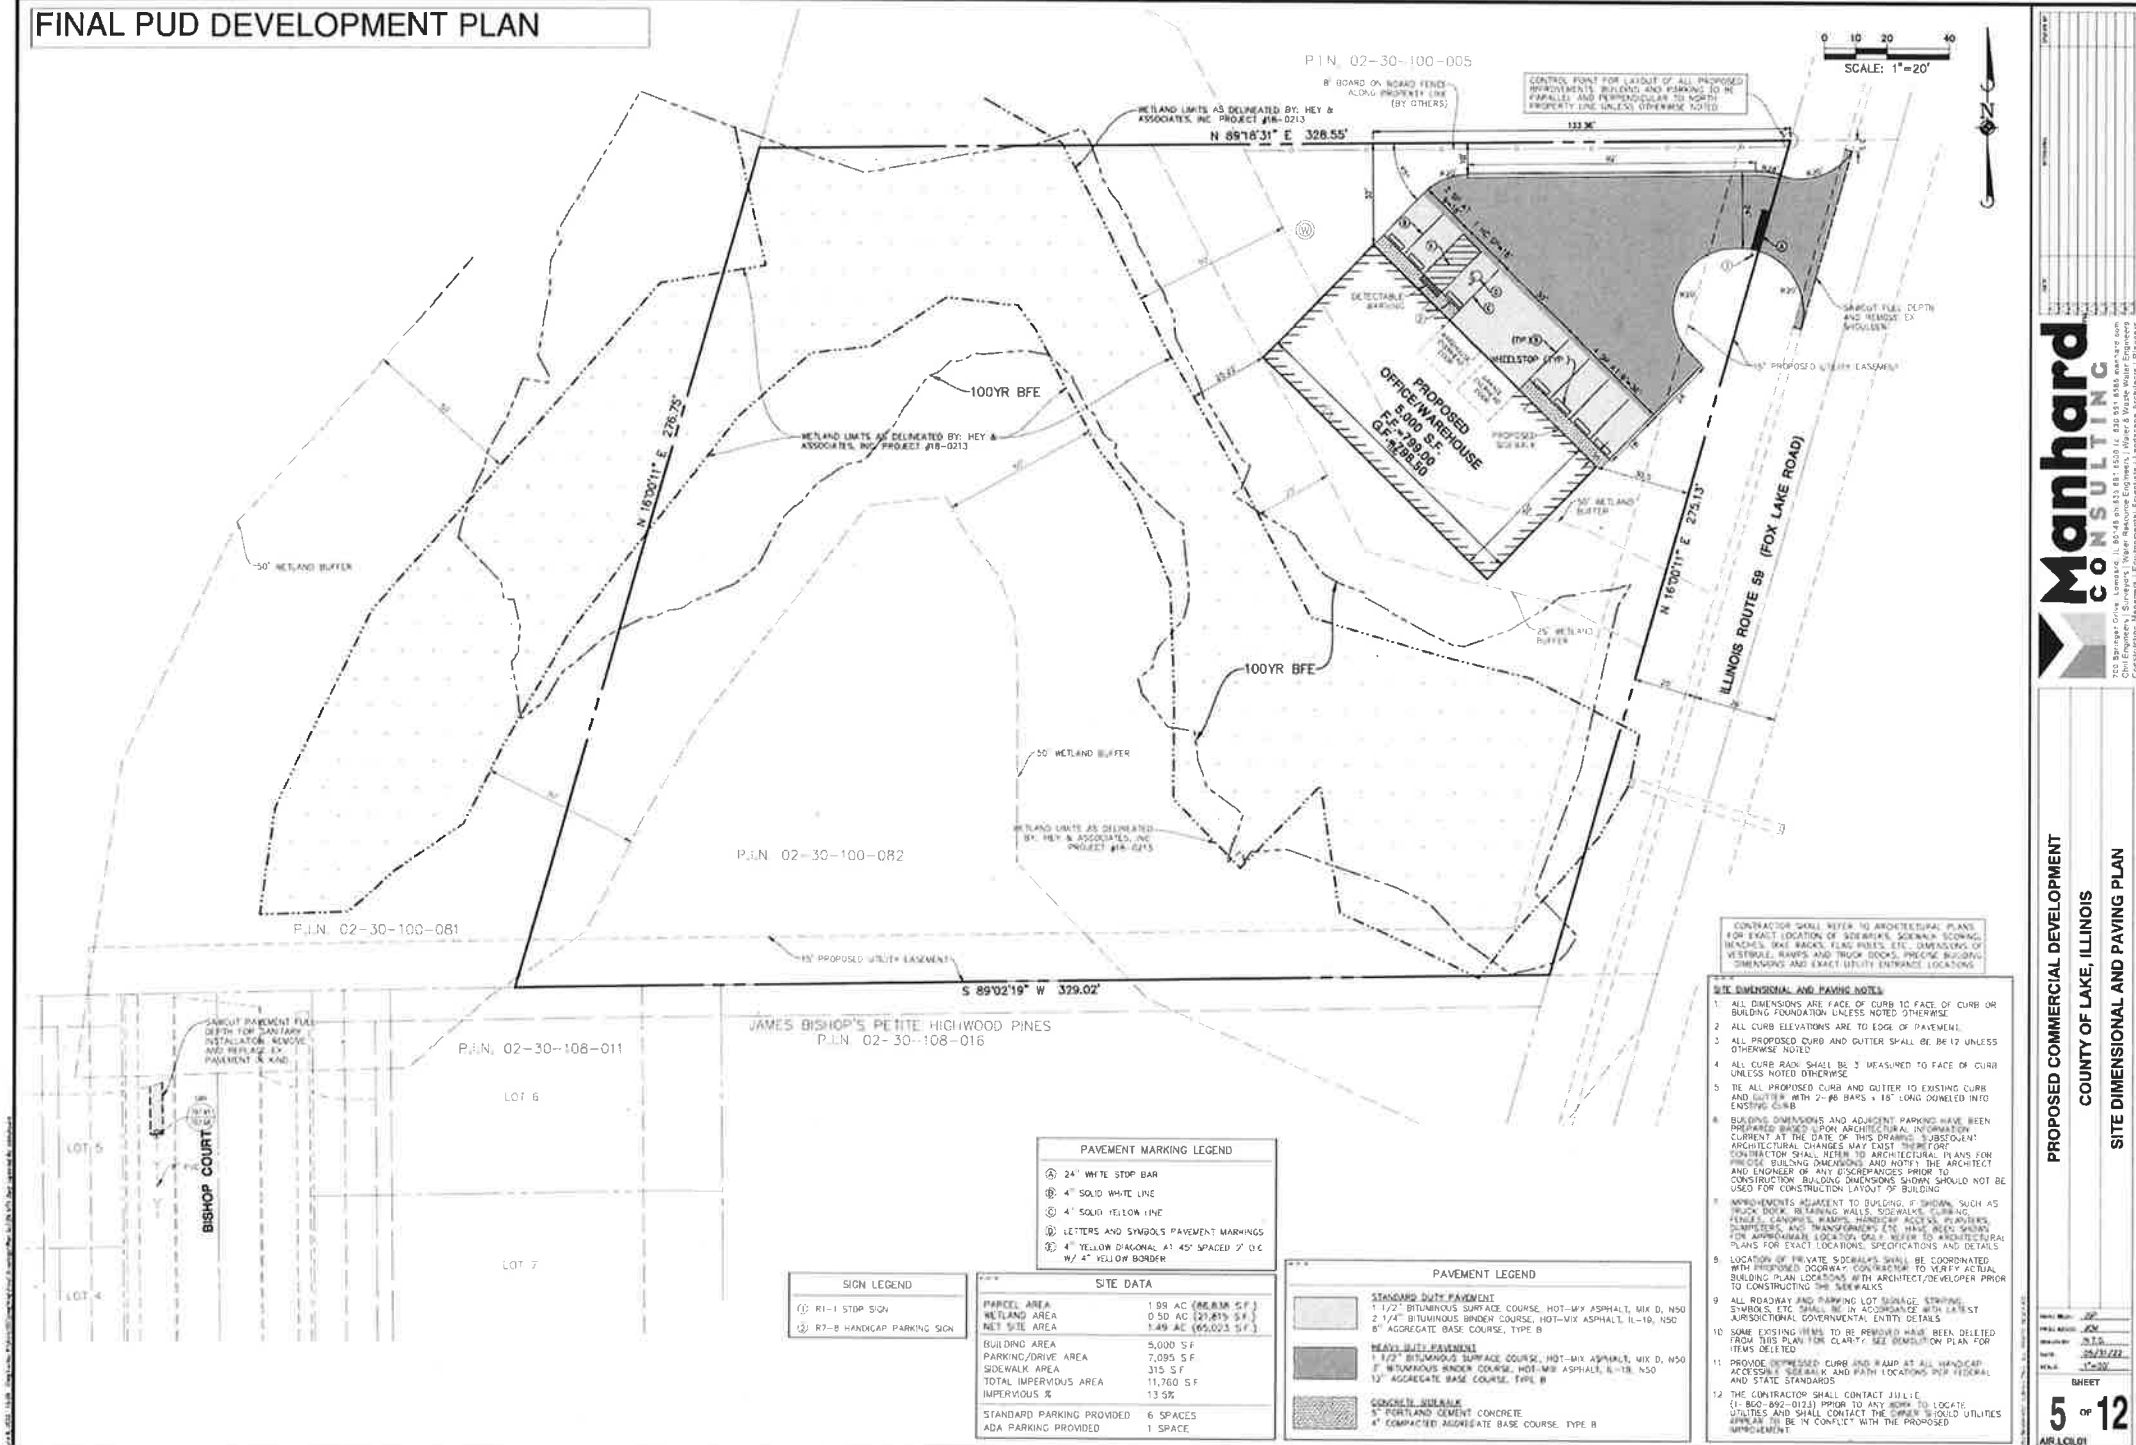

Manhard
CONSULTING

700 Springer Drive Lemake, IL 60448 ph 630 681 1500 fx 330 991 6585 manhard.com


PROPOSED COMMERCIAL DEVELOPMENT

COUNTY OF LAKE, ILLINOIS

SITE DIMENSIONAL AND PAVING PLAN

SHEET
5 OF 12
AIR-LO-01

FINAL PUD DEVELOPMENT PLAN

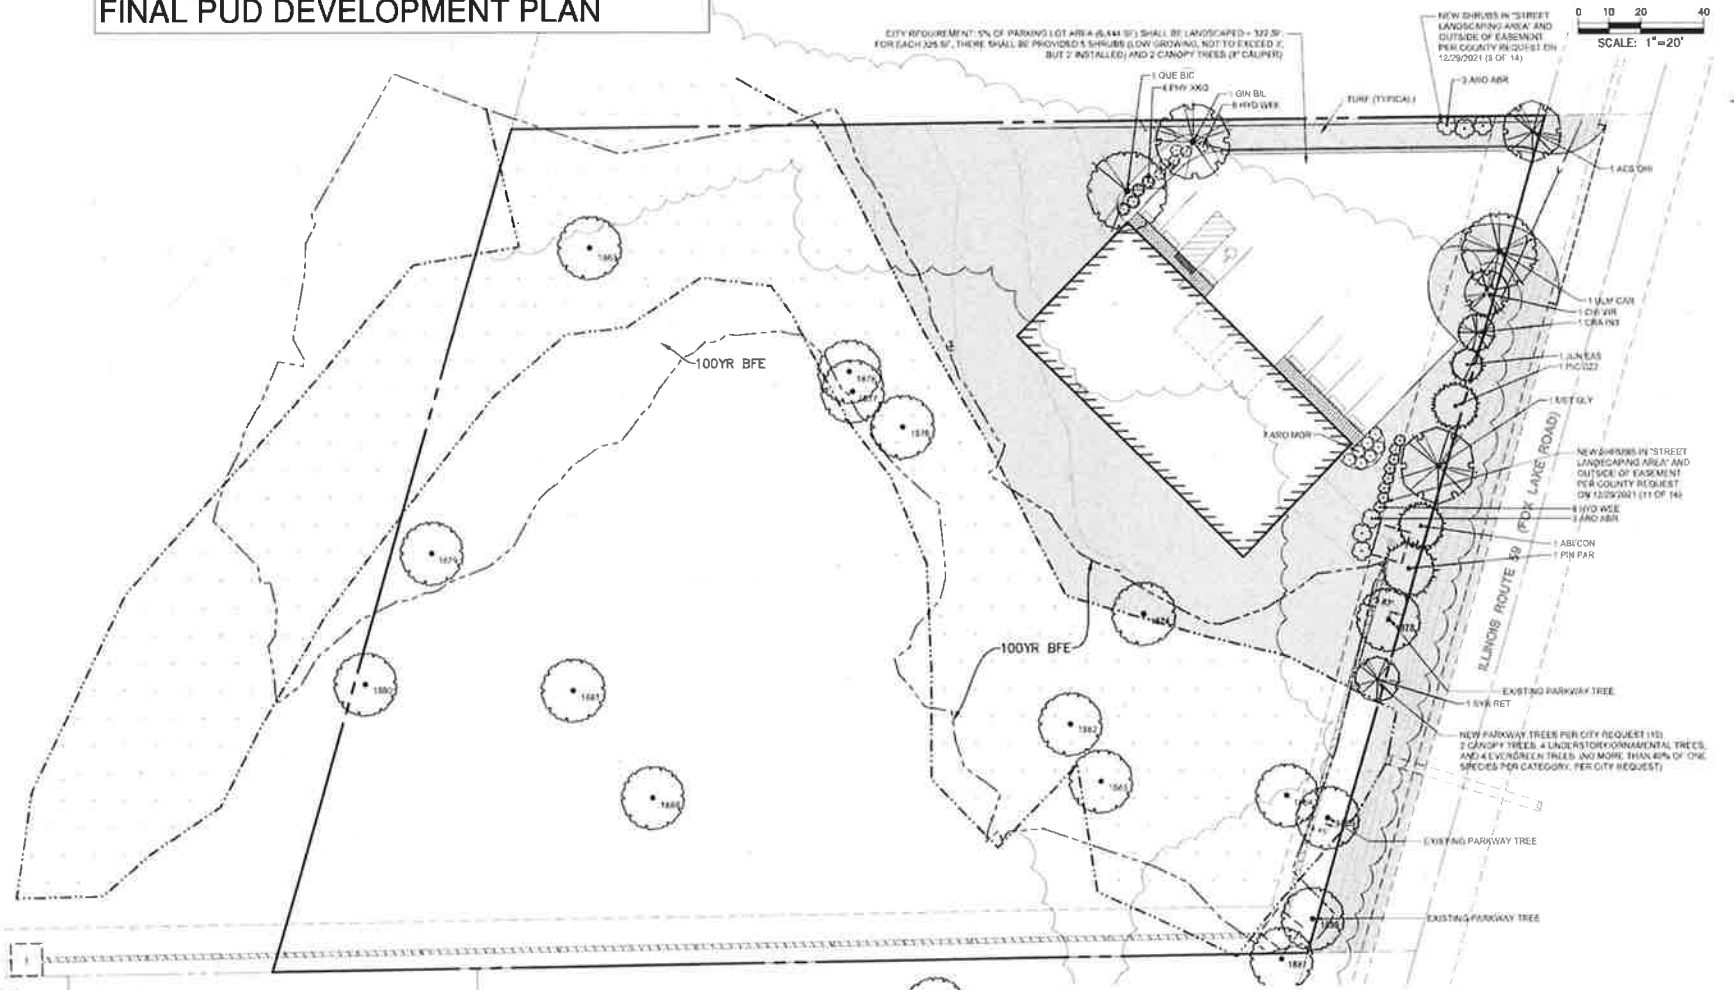

PLANT SCHEDULE							
DECIDUOUS TREES		QTY	BOTANICAL NAME	COMMON NAME	SIZE	CONTAINER	REMARKS
GIN BIL	1		Gingko biloba	Maidenhair Tree	3" Cal	B&B	
MET GLY	1		Metasequoia glyptostroboides	Dawn Red-wood	3" Cal	B&B	
QUE BIC	1		Quercus bicolor	Swamp White Oak	3" Cal	B&B	
ULM CAR	1		Ulmus x 'Frontier'	Frederic Elm	3" Cal	B&B	
EVERGREEN TREES		QTY	BOTANICAL NAME	COMMON NAME	SIZE	CONTAINER	REMARKS
ABI CON	1		Abies concolor	White Fir	8" HL	B&B	
JUN EAS	1		Juniperus virginiana	Eastern Redcedar	8" HL	B&B	
PIC G22	1		Picea pungens 'Glauca'	Blue Colorado Spruce	8" HL	B&B	
PIN PAR	1		Pinus parviflora	Japanese White Pine	8" HL	B&B	
ORNAMENTAL TREES		QTY	BOTANICAL NAME	COMMON NAME	SIZE	CONTAINER	REMARKS
AES CHI	1		Aesculus glabra	Ohio Buckeye	8" HL	B&B	
CHI VIR	1		Chionodoxa virginica	White Flingetree	8" HL	B&B	
CRA IN3	1		Crataegus crus-galli inermis	Thornless Cockspur Hawthorn	8" HL	B&B	
SYR RET	1		Syringa reticulata	Japanese Tree Lilac	8" HL	B&B	
DECIDUOUS SHRUBS		QTY	BOTANICAL NAME	COMMON NAME	SIZE	CONTAINER	REMARKS
ARO ABR	6		Aronia arbutifolia 'Balkanotina'	Brilliant Red Chokeberry	2 HL	Pot	
ARO MOR	7		Aronia melanocarpa 'Morton' TM	Inspira Beauty Black Chokeberry	2 HL	Pot	
PHY KO0	4		Diervilla 'G2XMS4511' TM	Kodak Red Diervilla	2 HL	Pot	
HYD WEE	14		Hydrangea quercifolia 'Tree Wee'	Pee Wee Oakleaf Hydrangea	2 HL	Pot	

Manhard
CONSULTING

**PROPOSED RETAIL DEVELOPMENT
VILLAGE OF ANTIOCH, ILLINOIS
L2-LANDSCAPE PLAN**

DRAWN BY: JS
 CHECKED BY: JS
 DATE: 5-21-22
 SCALE: 1"=20'
 SHEET
L2 OF L4
 AIR.LCFL01