

# Site Capacity Review

Willow Lawn Memorial Garden  
May 25th, 2010

- 1 Vicinity Map and Site Plan
- 2 Landscape Plan and Signage Plan



**LANDARCH**  
SYSTEMS INC  
1233 E. HWY 45, VERNON HILLS, IL.  
60061 (847) 291-9300

NOT TO BE USED AS A WORKING PLAN UNLESS UNDER THE SUPERVISION OF LANDARCH SYSTEMS, INC. THIS PLAN AND ALL CONTENTS THEREIN ARE SOLE PROPERTY OF LANDARCH SYSTEMS, INC. AND NO REPRODUCTION OR USE IN WHOLE OR IN PART SHALL BE ALLOWED WITHOUT WRITTEN CONSENT FROM LANDARCH SYSTEMS, INC.

**LANDSCAPE DEVELOPMENT**  
 FOR THE  
**WILLOW LAWN MEMORIAL PARK**  
 24100 US HWY 45, UNINCORPORATED LAKE COUNTY



ARCHITECT:  
RICK KILE

DRAWING DATE:  
05/14/10

REVISIONS:

NOTES:

DRAWING NO.  
**1**  
OF 2:

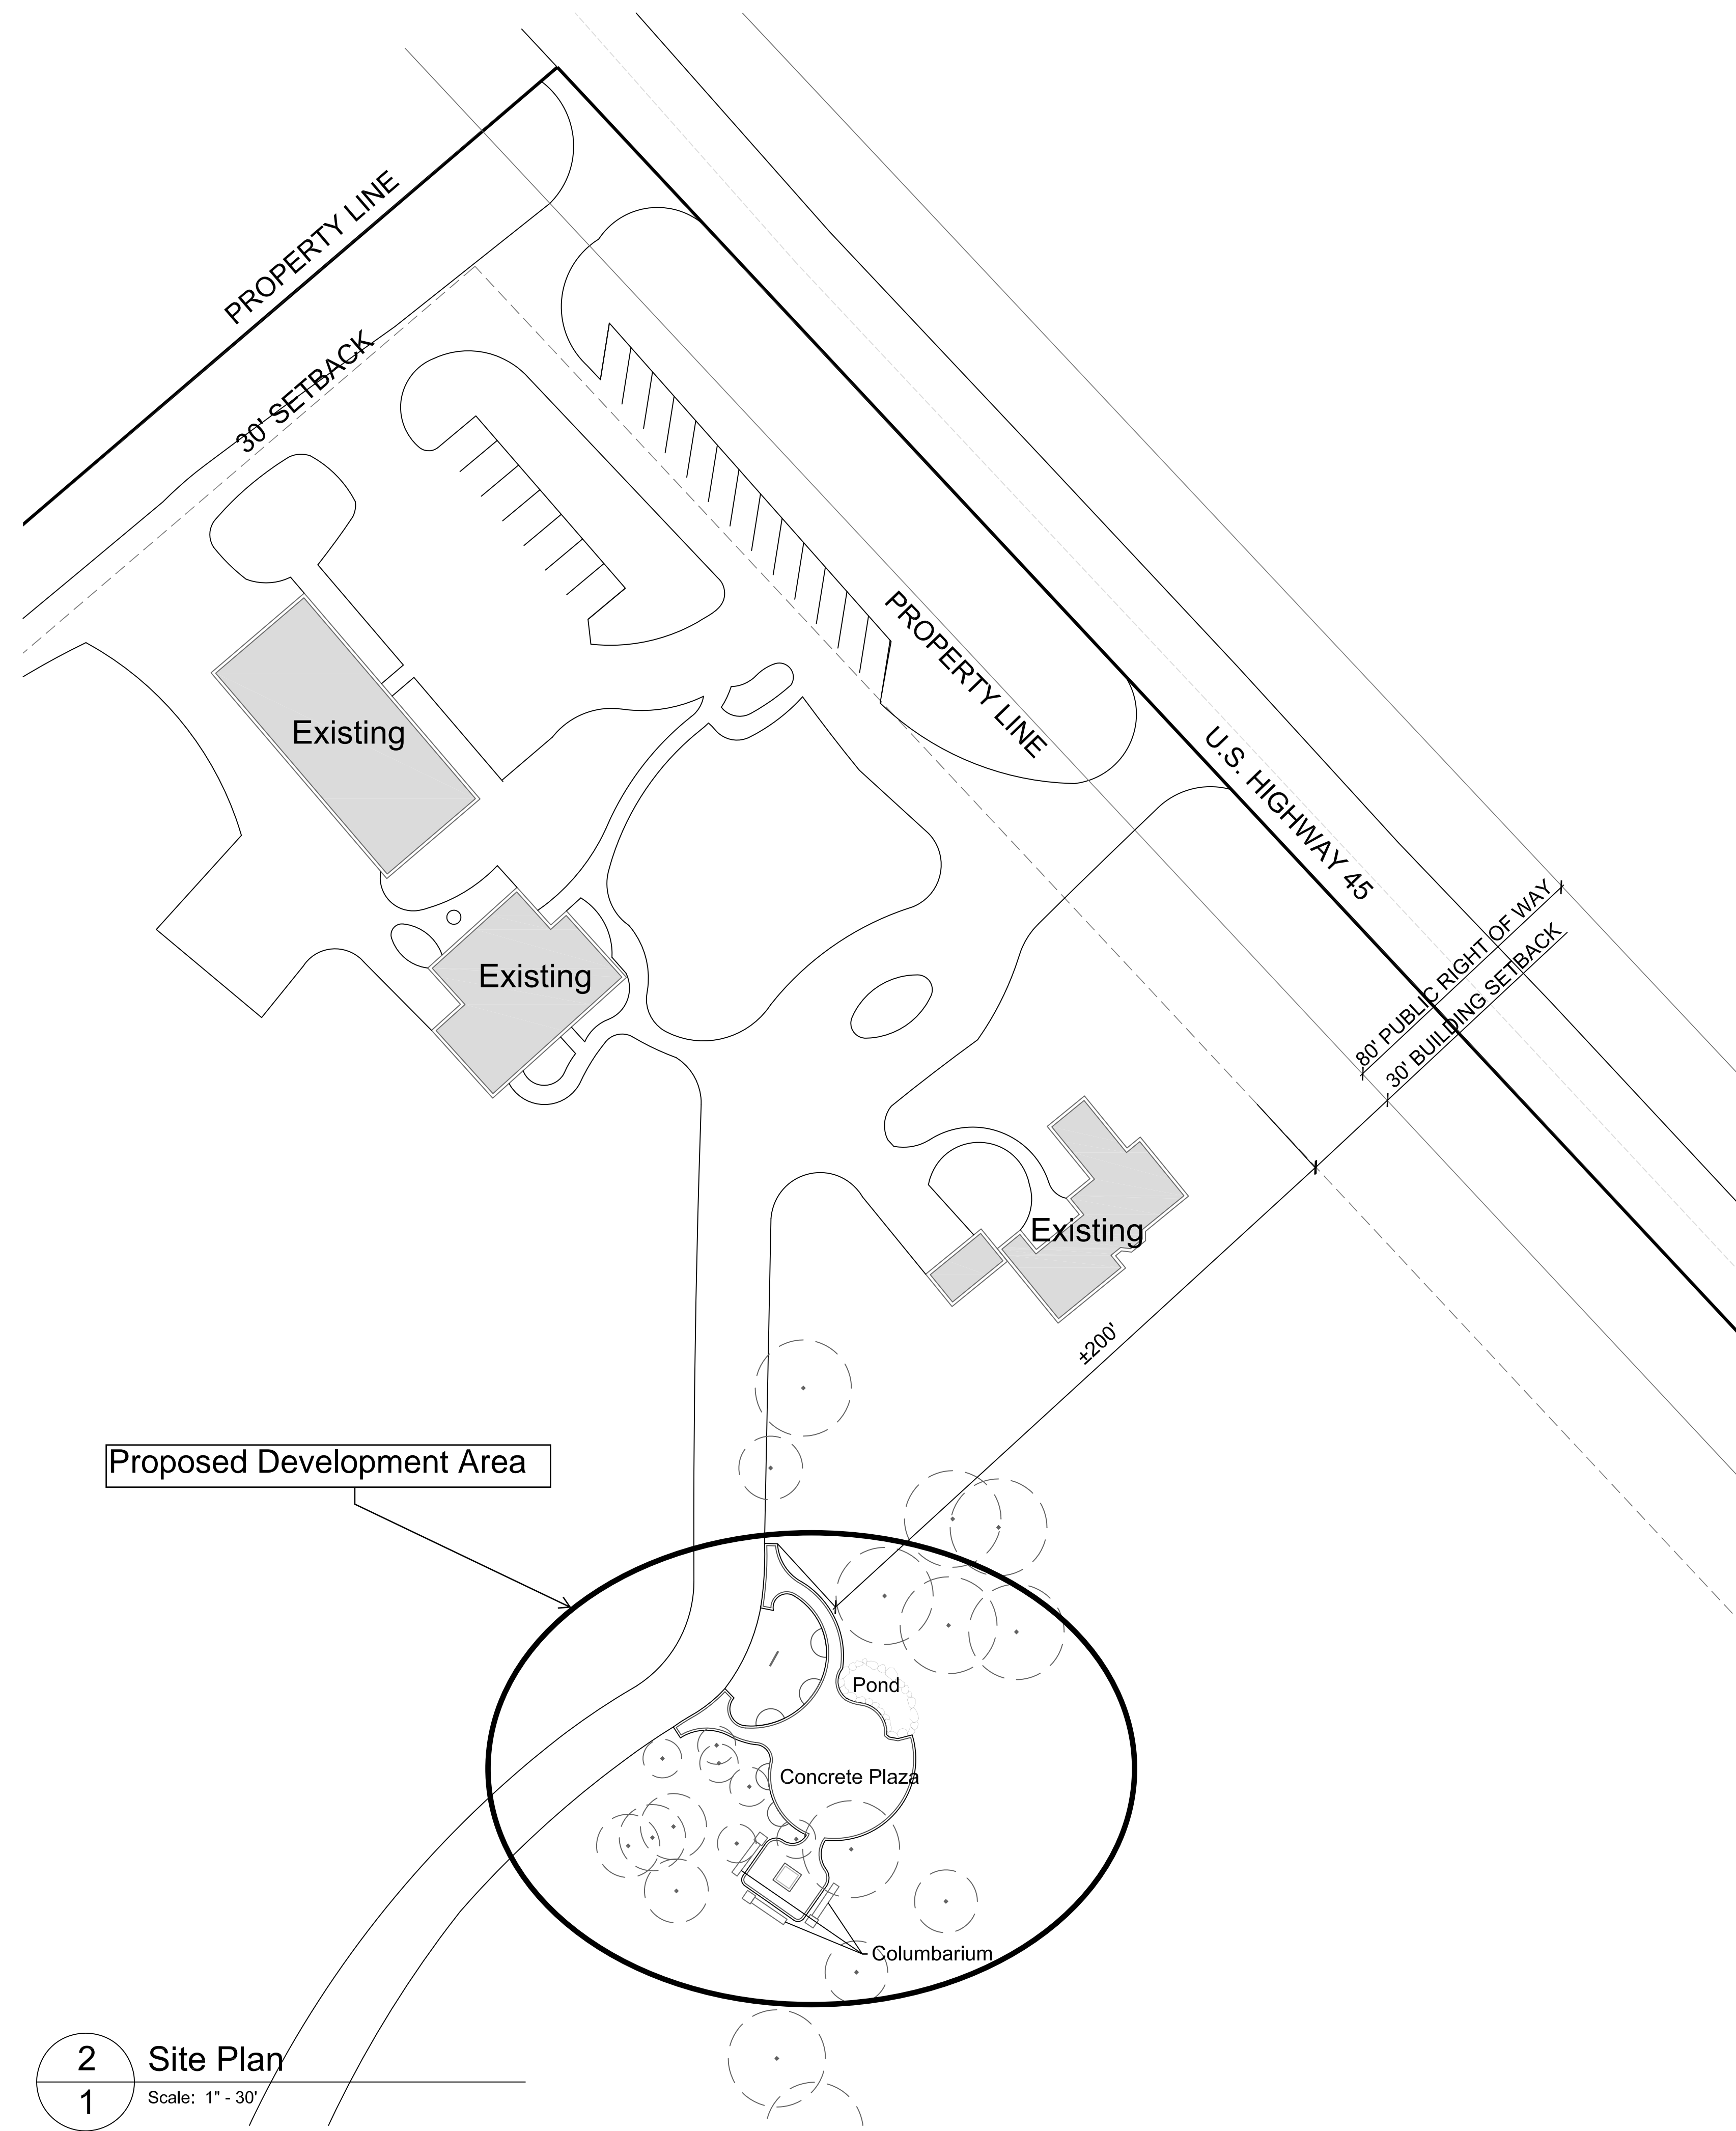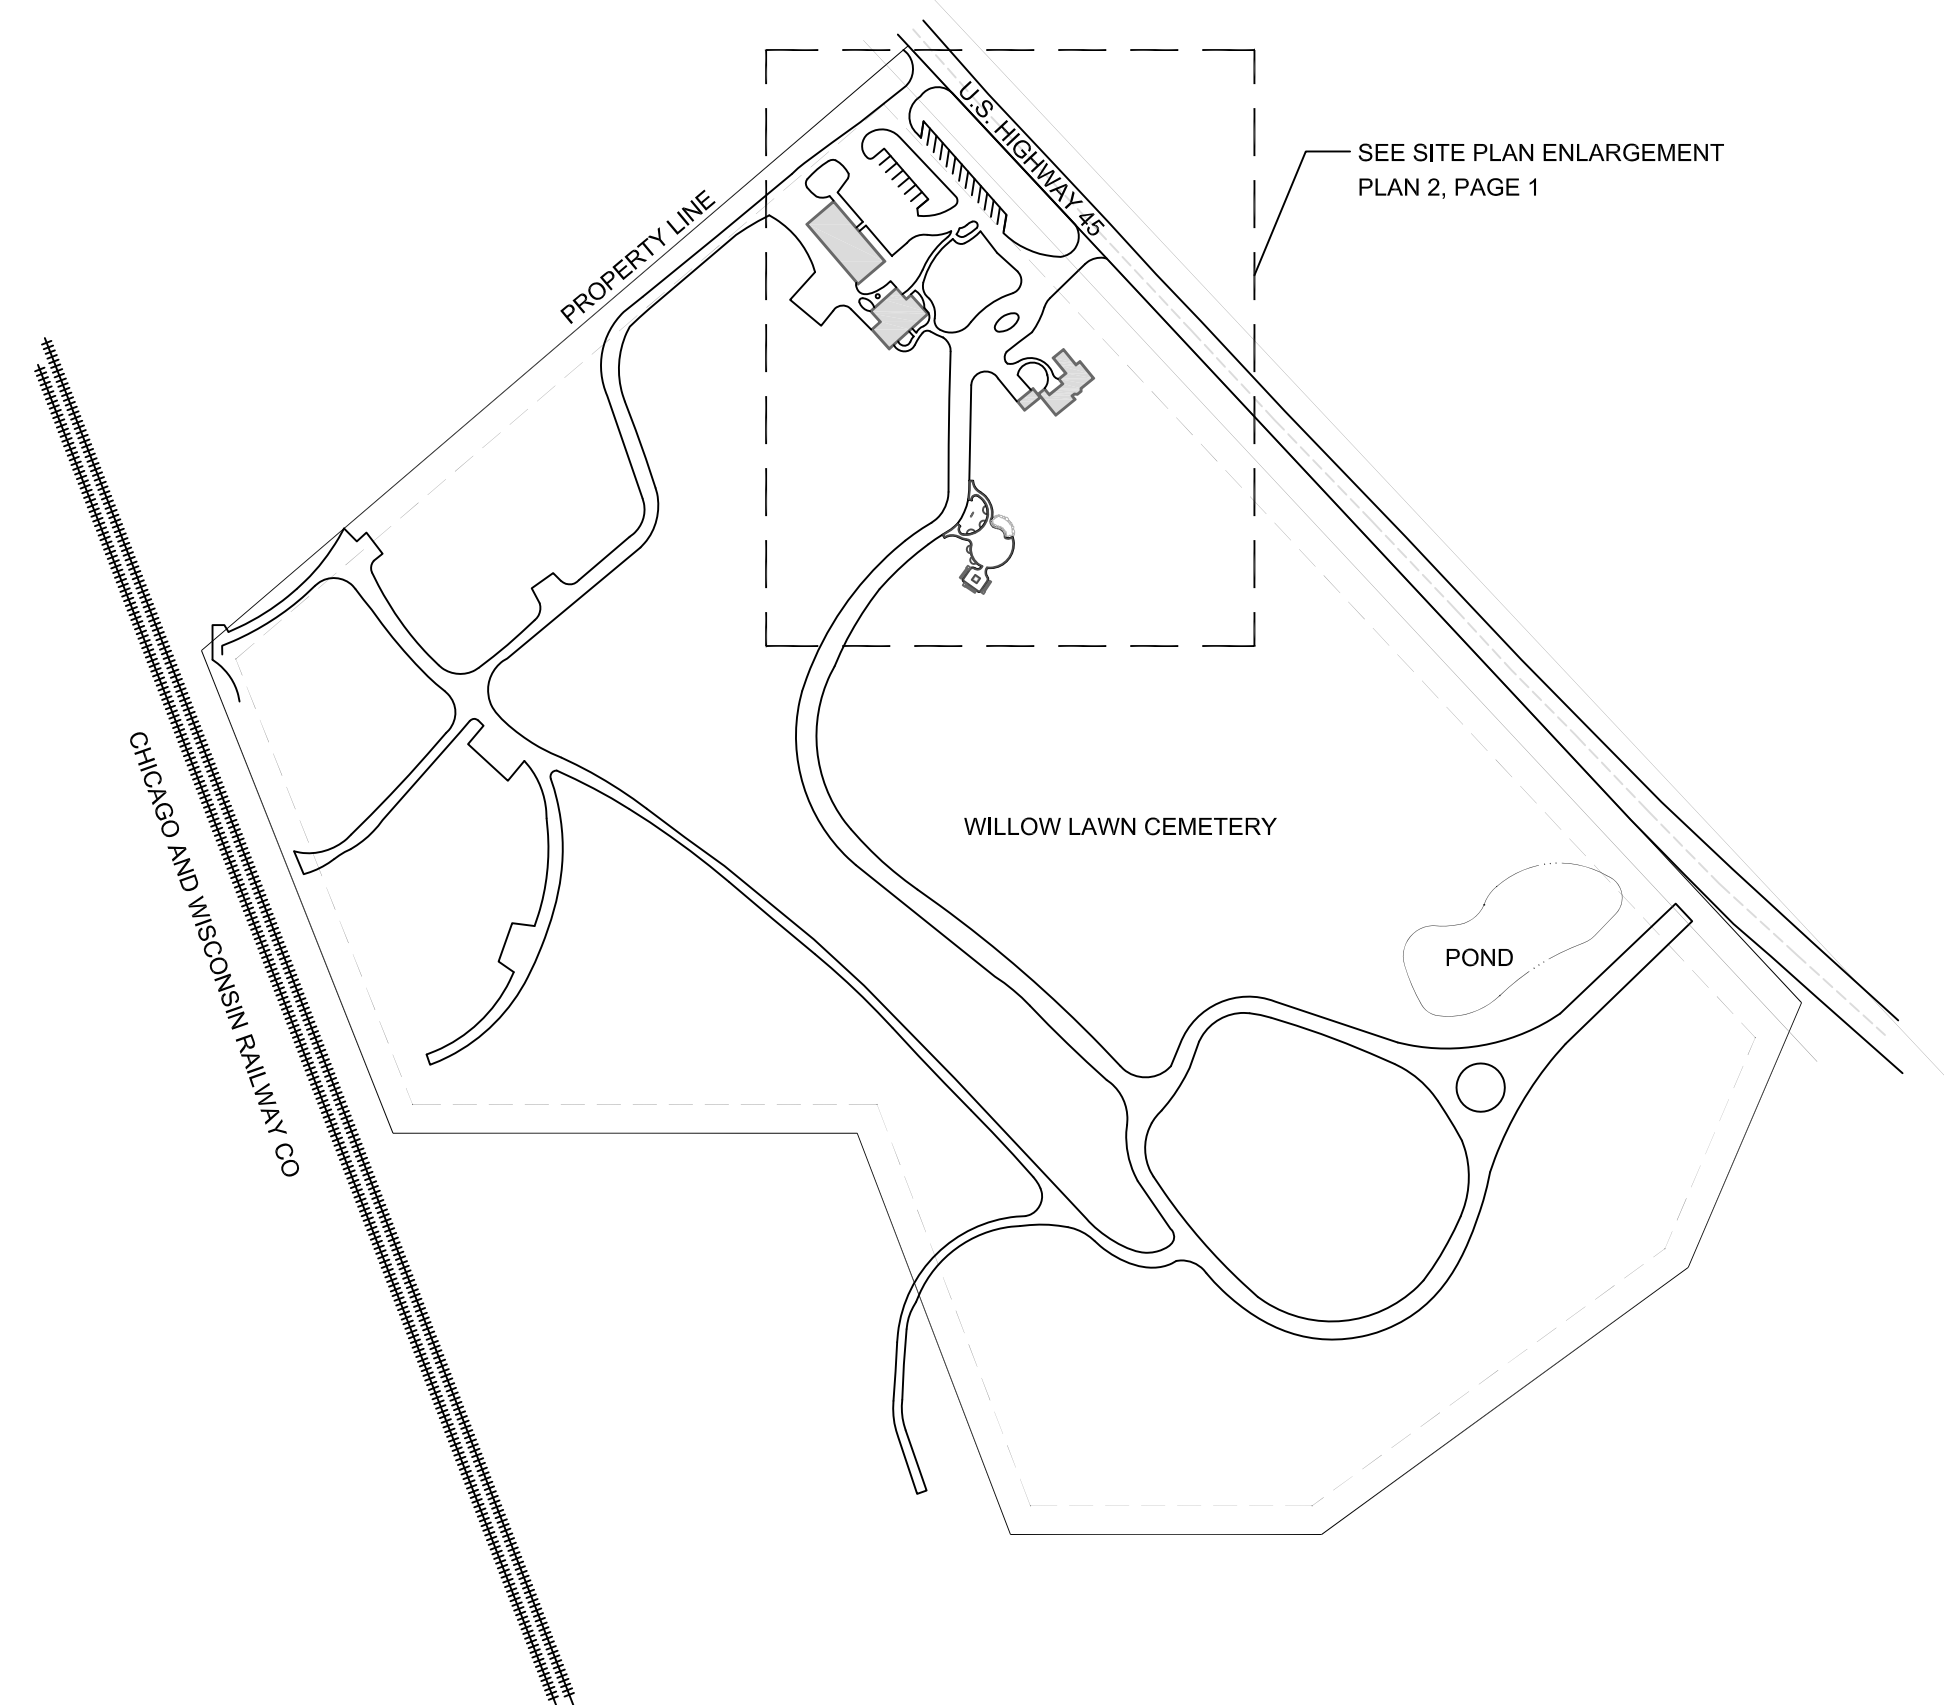

1 Vicinity Map  
1 Scale: 1" = 200'

2 Site Plan  
1 Scale: 1" = 30'