


NOTES

- DEMOLITION OF EXISTING FACILITIES CANNOT OCCUR UNTIL ALL SERVICES HAVE BEEN TRANSFERRED TO THE NEW WELLS (3 & 4) AND WATERMAIN.
- RESTORE ALL DISTURBED AREAS WITH TOPSOIL, SEED, AND BLANKET.

KEYNOTES

- ACCESS DRIVE AND PARKING AREA - 12" CA-6, GRADE 8 BASE, 4" HMA BINDER IL-19.0, 2" HMA SURFACE IL-35 - 1800 SY
- EXISTING WELL NO. 3
- HYDRANT, VALVE AND 4X4 TEE
- CONNECT 4" WM TO EXIST. 4" WM
- EXISTING WELL NO. 4
- EXISTING WELL HOUSE TO BE REMOVED PER DRAWING C-103
- EXISTING HYDROPNUMATIC TANK TO BE REMOVED PER DRAWING C-103
- WATER SERVICE FOR WEST OAK MIDDLE SCHOOL - 4" CERTA-LOK C-900 PVC, INSTALLED VIA HDD
- WELL 4 RAW WATERMAIN - 4" CERTA-LOK C-900 PVC
- FUTURE 75,000 GALLON GROUND STORAGE TANK (GST), NO WORK ON THIS PROJECT.
- GENERATOR PAD WITH 50KW GENERATOR
- WELL HOUSE
- SANITARY SEWER, 6" PVC SDR 26, ASTM D 2241 WITH JOINTS PER F477, CONNECT TO EXISTING STUB.
- EXISTING 30' EASEMENT
- FUTURE MAIN TO GST BY OTHERS
- FUTURE SUCTION LINE FROM GST BY OTHERS
- VALVE IN BOX
- EXISTING SANITARY SERVICE TUB

WEST OAK MIDDLE SCHOOL 26156 N. ACORN LANE

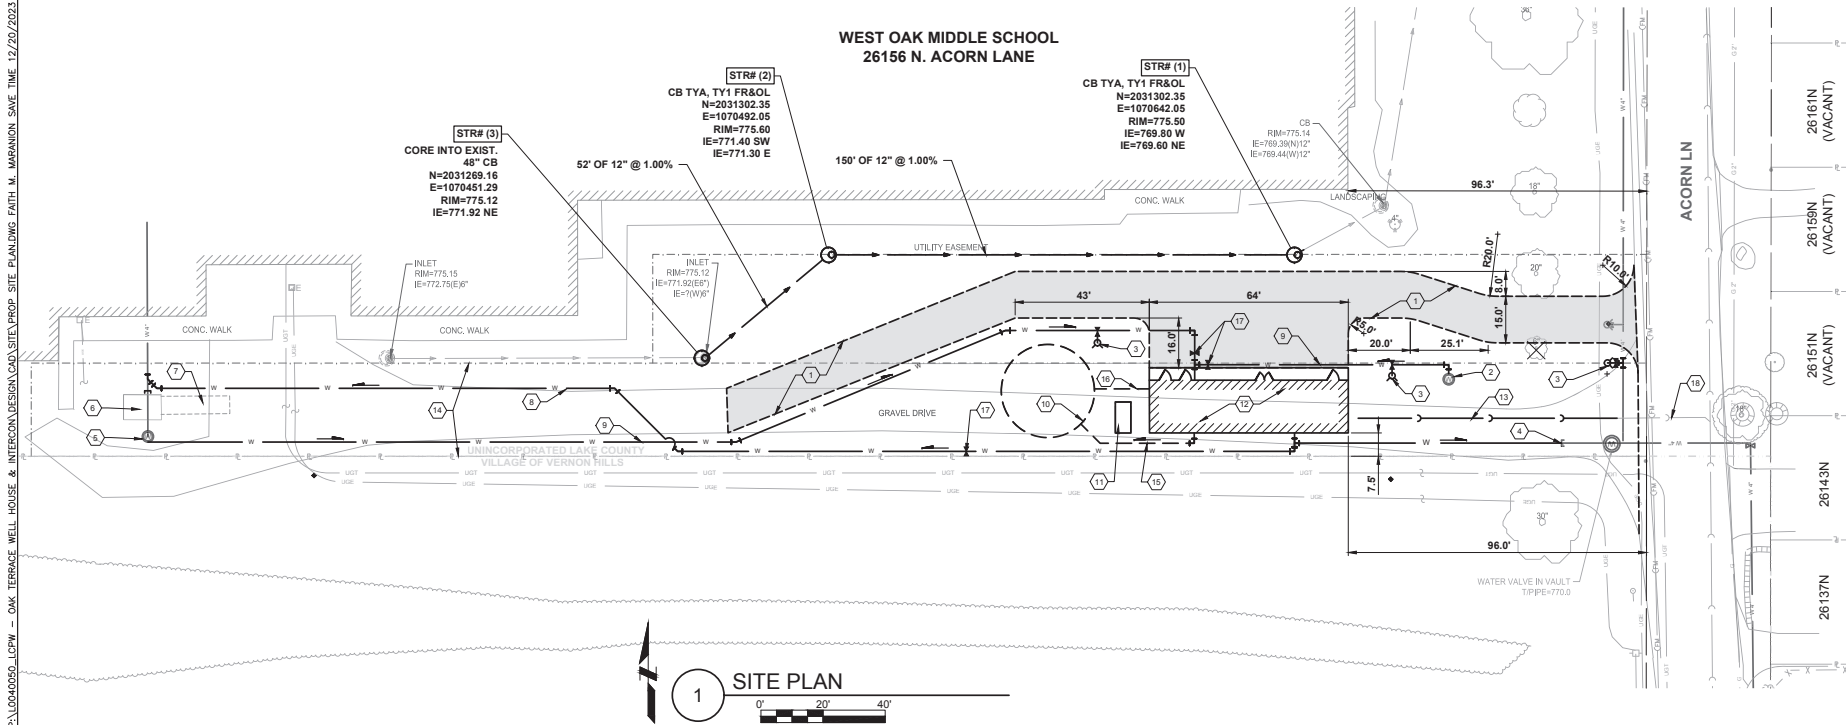

ClarkDietz

DESIGN FIRM REGISTRATION NO. 164-000460
625 57TH STREET
KENOSHA, WI 53140
PHONE 1 262 697 1955 www.clarkdietz.com

"FOR BID"

PROJECT TITLE
**LAKE COUNTY PUBLIC WORKS
OAK TERRACE WELL HOUSE
AND SYSTEM IMPROVEMENTS**
LAKE COUNTY, ILLINOIS

DESIGNED BY: **RM/TJP**
DRAWN BY: **RM/TJP**
CHECKED BY: **RLV**
DATE CHECKED: **10-2023**

12'-0"-25' FOR BID
DATE REVISION

DRAWING TITLE
SITE PLAN

PROJECT No.
L0040050

DRAWING No.
C-200

DWG 6 OF 26 DWGS

NOTE: DIMENSIONAL DATA IS NOT TO BE OBTAINED BY SCALING ANY PORTION OF THIS DRAWING.