

**ILLINOIS DEPARTMENT OF COMMERCE AND ECONOMIC OPPORTUNITY
STORMWATER CAPITAL IMPROVEMENT PROGRAM (DCEO-STOCIP)
INTERGOVERNMENTAL AGREEMENT
between the
LAKE COUNTY STORMWATER MANAGEMENT COMMISSION
AND THE
VILLAGE OF LAKE ZURICH
FOR THE
NORTH BRANCH BUFFALO CREEK IMPROVEMENTS
AT BRISTOL TRAILS PARK**

This is an agreement by and between the LAKE COUNTY STORMWATER MANAGEMENT COMMISSION (herein referred to as “SMC”), 500 West Winchester Road, Libertyville, Illinois 60048 and VILLAGE OF LAKE ZURICH, (herein referred to as “Local Sponsor”, 70 East Main Street, Lake Zurich, Illinois 60047.

**ARTICLE I
AWARD AND SMC/LOCAL SPONSOR – SPECIFIC PROJECT INFORMATION**

1.1 Purpose. The DCEO-STOCIP Program’s primary role is to assist in implementing regional stormwater infrastructure projects to resolve multi-jurisdictional drainage and flooding-related problems discovered through interactions of SMC personnel with the public, local governments, and other project partners. Projects will be consistent with the program requirements set forth by DCEO and the SMC DCEO-STOCIP Policies and Procedures and this document. The intent of DCEO-STOCIP is to resolve major flooding problems through the allocation of capital infrastructure funding across Lake County’s four major watersheds: the Fox River, Des Plaines River, North Branch Chicago River, and Lake Michigan. Over the life of the program the funding distribution will take into account the equalized assessed valuation (EAV) of the property within each major watershed; while utilizing the CMAP Principles of Inclusive Growth, Resilience, and Prioritized Investment with regard to distribution to local government and political jurisdictions; and give consideration of the SMC Enhanced Environmental Justice areas.

1.2 Project Description. The NORTH BRANCH BUFFALO CREEK IMPROVEMENTS AT BRISTOL TRAILS PARK (“PROJECT”) is located Bristol Trails Park in Lake Zurich, Illinois (refer to Exhibit 1). The PROJECT scope consists of stabilization of the stream channel, streambank, and wetland corridor along the North Branch Buffalo Creek at Bristol Trails Park using a combination of stone toe, gabion baskets, streambank re-grading, vegetative restoration, wetland enhancement, and erosion control matting. (refer to Exhibit 2).

1.3 Amount of Grant Contribution. Through this Agreement, SMC agrees to contribute, by means of reimbursement, eligible project expenses in an amount not to exceed \$374,349.48 for implementation of the PROJECT. SMC Reimbursement is contingent upon funding from DCEO, Local Sponsor’s compliance with the terms of the DCEO-SMC Grant Agreement (Exhibit 6), compliance with terms and conditions of DCEO-STOCIP program, and compliance with all applicable federal and state laws and regulations.

1.4 Required Project Expense Match. A Project Expense Match (“PEM”) of \$49,548.90 will be paid by the Local Sponsor to SMC to support administrative and engineering services. The PEM shall be paid to SMC no later than 120 days following the execution date of this Agreement. If this Agreement is terminated, PEM costs shall be determined as set forth in Section 6.6.c.

1.5 Project Management and Responsibilities for Project. Program management and assigned responsibilities for all PROJECT phases is detailed in the Scope of Work Tasks set forth on Exhibit 3 and incorporated herein. The Local Sponsor is the Project Manager for the PROJECT.

1.6 Project Budget and Expense Responsibilities. PROJECT expense responsibilities for all Scope of Work Tasks (Exhibit 3) are specified in the Project Budget in accordance with DCEO Capital Budget Line Item Categories as set forth in Exhibit 4 and incorporated herein.

1.7 Project Schedule. The Project Schedule associated with all Scope of Work Tasks (Exhibit 3) is specified on Exhibit 5 and incorporated herein.

ARTICLE II
PURPOSE FOR GRANT

2.0 Purpose for Grant. The purpose of the Project is to reduce the continuing damage to the existing park, surrounding properties, and Village infrastructure by stabilizing portions of the eroding stream channel and improving channel conveyance and storage.

ARTICLE III
SMC TERMS AND CONDITIONS

3.1 Regulatory Compliance. The PROJECT shall comply with any and all terms and obligations imposed by any grant that may be awarded pursuant to the DCEO-STOCIP program, as well as the Lake County Watershed Development Ordinance (WDO) or local standards if more restrictive, and all regulations, laws, and statutes. It is the responsibility of the Local Sponsor to ensure that all necessary permits are secured prior to the implementation of the PROJECT. Work within public road rights-of-way shall not be performed without appropriate permits or authorization from the jurisdictional Road Authority. Additional compliance requirements and guidance are included in Exhibit 7.

3.2 National Flood Insurance Program (NFIP). Local Sponsor shall be a member and in good standing with the NFIP and comply with SMC policies.

3.3 Landowner Agreements. The Local Sponsor shall enter into appropriate legally binding arrangements to ensure that any and all land rights that may be necessary for operation and maintenance procedures contemplated by this PROJECT are possible in perpetuity during and after the PROJECT's completion. All easements must be obtained prior to the start of construction. Documentation showing that the Local Sponsor has obtained the necessary deed or plat restrictions to construct and maintain the PROJECT shall be provided to SMC prior to start of the PROJECT. The cost of obtaining landowner agreements shall not be included in the PROJECT Budget (Exhibit 4), although the value of the PROJECT land rights may be added to the overall PROJECT cost. PROJECTS must be located on real property in which the Local Sponsor has interest evidenced by valid title or easement, extending in perpetuity. Neither SMC funding nor any DCEO-STOCIP funding awarded for this PROJECT shall be used to pay for any easements or deed or plat restrictions necessary to implement the PROJECT on property that is benefiting from the PROJECT, any such costs shall be the sole responsibility of the Local Sponsor.

3.4 Operation and Maintenance Plan. The Project Manager shall develop an Operation and Maintenance Plan ("O & M Plan") for the PROJECT implemented under this Agreement to ensure its long-term viability. The O & M Plan shall include annual inspections and appropriate maintenance activities and shall be provided along with the project final report as described in Section 3.8 below. The O & M Plan shall identify the financial resources necessary for the implementation of the O & M Plan. Local Sponsor shall have the responsibility for maintenance of the PROJECT in perpetuity. O & M costs incurred that are not included in Exhibit 4, Item DCEO-10, "Other Construction Expenses," or occur after the term of this Agreement, as specified in Section 6.1, are not eligible for reimbursement.

3.5 PROJECT Implementation. Only Project Expenses specified in Exhibit 4 that are incurred during the term of this Agreement or included as prior incurred costs in the executed DCEO-SMC Grant Agreement (Exhibit 6), can be reimbursed.

3.6 PROJECT Modification. Modifications to the Scope of Work Tasks on Exhibit 3 and Project Schedule on Exhibit 5 must be approved in writing by SMC and may require approval of DCEO.

3.7 PROJECT Coordination. The Project Manager shall provide PROJECT coordination and progress briefings as requested by SMC during the course of the PROJECT. Project Manager shall provide SMC monthly PROJECT Performance and Financial reports, monthly PROJECT Financial reports as PDF and Microsoft Excel files, based on DCEO reporting requirements, showing the progress of PROJECT implementation and financial summary for each Task/Phase of the PROJECT in accordance with the Project Schedule (Exhibit 5). Reports shall be submitted via email to the SMC Contact by the 7th day of the following month throughout the term of this Agreement. Frequency of reporting requirements may be changed by SMC as required or allowed by DCEO.

3.8 PROJECT Evaluation and Report. The Project Manager shall provide a final report consisting of the following: an introduction; PROJECT description including pre- and post-conditions, methods of PROJECT installation; a summary of the bid quantities installed; and a final expenditure report for the PROJECT which includes a cost summary. Attachments to the final report shall include a location map; the approved as-built plan; Operations and Maintenance Plan; photographic documentation of pre-project, during construction and final conditions; copies of all required permits; and invoices and/or cost documentation for all PROJECT work including in-kind work and materials. Report requirements are subject to change based on guidance from DCEO. SMC will provide the LOCAL SPONSOR with a DCEO approved template for the final report. A final report which complies with the provisions of this Section must be provided to SMC within 30 days after completion of the PROJECT, and no later than November 15, 2026, whichever is earlier. Final reimbursement request will not be paid until the final report is received.

3.9 PROJECT Audit. SMC may audit any PROJECT for completeness of DCEO-STOCIP funded work products or deliverables, adherence to agreed schedules or extensions, and appropriateness of DCEO-STOCIP fund expenditures. Incomplete work products or deliverables, delays or beyond agreed deadlines may result in forfeiture of grant funding pursuant to the executed PROJECT agreement and/or a determination of ineligibility for the Local Sponsor, its authorized agents, representatives, and assigns to apply for future grants.

ARTICLE IV

DEPARTMENT OF COMMERCE AND ECONOMIC OPPORTUNITY (DCEO) TERMS AND CONDITIONS

This Article incorporates Terms and Conditions required by DCEO ("Grantor" for purposes of this Article) for Intergovernmental Agreements between SMC and Local Sponsors.

4.1 Lobbying Certification by Sub-awardees. Pursuant to ARTICLE XI of the DCEO Grant Agreement between SMC and Grantor, the following provisions are incorporated into this Agreement. Local Sponsor is also subject to certification and disclosure, as required by the DCEO-SMC Grant Agreement (Exhibit 6). Local Sponsor agrees that pursuant to Appendix II(I) to 2 CFR Part 200, SMC shall forward all disclosures by contractors regarding this certification to Grantor.

4.1.a. Improper Influence. Local Sponsor certifies that no Grant Funds have been paid or will be paid by or on behalf of it to any person for influencing or attempting to influence an officer or employee of any government agency, a member of Congress or Illinois General Assembly, an officer or employee of Congress or Illinois General Assembly, or an employee of a member of Congress or Illinois General Assembly in connection with the awarding of any agreement, the making of any grant, the making of any loan, the entering into of any cooperative agreement, or the extension, continuation, renewal, amendment or modification of any agreement, grant, loan or cooperative agreement. 31 USC 1352. Additionally, Local Sponsor certifies that it has filed the required certification under the Byrd Anti-Lobbying Amendment (31 USC 1352), if applicable.

4.1.b. Federal Form LLL. If any funds, other than federally-appropriated funds, were paid or will be paid to any person for influencing or attempting to influence any of the above persons in connection with this Agreement, the undersigned must also complete and submit Federal Form LLL, Disclosure of Lobbying Activities Form, in accordance with its instructions and submit a copy to the SMC.

4.1.c. Lobbying Costs. Local Sponsor certifies that it is in compliance with the restrictions on lobbying set forth in 2 CFR 200.450. For any Indirect Costs associated with this Agreement, total lobbying costs shall be separately identified in the Program Budget, and thereafter treated as other Unallowable Costs.

4.1.d. Procurement Lobbying. Local Sponsor warrants and certifies that it and, to the best of its knowledge, its sub-awardees have complied and will comply with Executive Order No. 1 (2007) (EO 1-2007). EO 1-2007 generally prohibits grantees, sub-awardees, and subcontractors from hiring the then-serving Governor's family members to lobby procurement activities of the State, or any other unit of government in Illinois including local governments, if that procurement may result in a contract valued at over \$25,000. This prohibition also applies to hiring for that same purpose any former State employee who had procurement authority at any time during the one-year period preceding the procurement lobbying activity.

4.1.e. Certification. This certification is a material representation of fact upon which reliance was placed to enter into this Agreement and is a prerequisite for this Agreement, pursuant to 31 USC 1352. Any person who fails to file the required certifications shall be subject to a civil penalty of not less than \$10,000, and not more than \$100,000, for each such failure.

4.2 Maintenance and Accessibility of Records; Monitoring.

4.2a. Records Retention. Local Sponsor shall maintain for ten (10) years from the date of submission of the final expenditure report for the PROJECT adequate books, all financial records and, supporting documents, statistical records, and all other records pertinent to the PROJECT, the DCEO Award and this Grant Contribution, adequate to comply with 2 CFR 200.333, unless a longer retention period is specified in 2 CFR 200.333 or 44 Ill. Admin. Code §§ 7000.430(a) and (b). If any litigation, claim or audit is started before the expiration of the retention period, the records must be retained until all litigation, claims or audit exceptions involving the records have been resolved and final action taken.

4.2.b. Accessibility of Records. Local Sponsor, in compliance with 2 CFR 200.337 and 44 Ill. Admin. Code 7000.430(e), shall make books, records, related papers, supporting documentation and personnel relevant to this Agreement available to authorized Grantor representatives, the Illinois Auditor General, Illinois Attorney General, any Executive Inspector General, the Grantor's Inspector General, federal authorities, any person identified in 2 CFR 200.337, SMC, and any other person as may be authorized by Grantor (including auditors), by the state of Illinois or by federal statute. Local Sponsor shall cooperate fully in any such audit or inquiry.

4.2.c. Failure to Maintain Books and Records. Failure to maintain books, records and supporting documentation, as described in this Section 4.2, shall establish a presumption in favor of the State and SMC for the recovery of any funds paid or contributed by the State or SMC under this Agreement for which adequate books, records and supporting documentation are not available to support disbursement.

4.3 Subcontracts/Sub-Grants.

4.3.a. Local Sponsor/Delegation. Local Sponsor may not delegate any of its duties under this Agreement without Prior Approval of SMC and, if necessary, Grantor. Local Sponsor must obtain and provide to SMC a Unique Entity Identifier (UEI) prior to receiving a subaward (2 CFR 25.300).

4.3.b. Application of Terms. Local Sponsor shall advise any subcontractor or subgrantee of any requirements imposed on them by federal and state laws and regulations, and the provisions of the DCEO-SMC Grant Agreement, attached as Exhibit 6. In all agreements between Local Sponsor and subcontractors or subgrantees, SMC requires that all Local Sponsors adhere to the terms of the DCEO-SMC Grant Agreement.

4.3.c. Domestic Preference for Procurements. In accordance with the DCEO-SMC Grant Agreement and with 2 CFR 200.322, as appropriate and to the extent otherwise consistent with law, the Local Sponsor should, to the greatest extent practicable under this Award, provide a preference for the purchase, acquisition, or use of goods, products, or materials produced in the United States (including but not limited to iron, aluminum, steel, cement, and other manufactured products). The requirements of this paragraph must be included in all subawards and in all contracts and purchase orders for work or products under this Agreement and the DCEO Award.

4.3.d. Anti-Discrimination. Local Sponsor certifies that its employees and subcontractors under subcontract made pursuant to this Agreement, must comply with all applicable provisions of State and federal laws and regulations pertaining to nondiscrimination, sexual harassment and equal employment opportunity including, but not limited to: Illinois Human Rights Act (775 ILCS 5/1-101 et seq.), including, without limitation, 44 Ill. Admin. Code 750- Appendix A, which is incorporated herein; Public Works Employment Discrimination Act (775 ILCS 10/1 et seq.); Civil Rights Act of 1964 (as amended) (42 USC 2000a - 2000h-6); Section 504 of the Rehabilitation Act of 1973 (29 USC 794); Americans with Disabilities Act of 1990 (as amended) (42 USC 12101 et seq.); and the Age Discrimination Act of 1975 (42 USC 6101 et seq.).

4.3.e. Formal agreements. Formal agreements with independent contractors, such as consultants, must include a description of the services to be performed, the period of performance, the fee and method of payment, an itemization of travel and other costs which are chargeable to the agreement, and the signatures of both the contractor and an appropriate official of the Local Sponsor.

4.4 Additional Monitoring Provisions

4.4.a. Access to Documentation. The Grant Contribution will be monitored for compliance in accordance with the terms and conditions of this Agreement and the DCEO-SMC Grant Agreement, together with appropriate programmatic rules, regulations, and/or guidelines that SMC or the Grantor promulgates or implements. The Local Sponsor must permit any agent authorized by the Grantor or SMC, upon presentation of credentials, in accordance with all methods available by law, full access to and the right to examine any document, papers and records either in hard copy or electronic format, of the Local Sponsor involving transactions relating to this Award.

4.4.b. Cooperation with Audits and Inquiries, Confidentiality. Pursuant to Section 4.2, above, the Local Sponsor is obligated to cooperate with SMC and the Grantor and other legal authorities in any audit or inquiry related to the Grant Contribution. The Grantor or any other governmental authority conducting an audit or inquiry may require the Local Sponsor to keep confidential any audit or inquiry and to limit internal disclosure of the audit or inquiry to those Local Sponsor personnel who are necessary to support the Local Sponsor's response to the audit or inquiry. This confidentiality requirement shall not limit Local Sponsor's right to discuss an audit or inquiry with its legal counsel. If a third party seeks to require the Local Sponsor, pursuant to any law, regulation, or legal process, to disclose an audit or inquiry that has been deemed confidential by the Grantor or other governmental authority, the Local Sponsor shall promptly notify the entity that is conducting the audit or inquiry of such effort so that the entity that is conducting the audit or inquiry may seek a protective order, take other appropriate action, or waive compliance by the Local Sponsor with the confidentiality requirement.

4.5 Applicable Statutes

4.5.a. Land Trust Beneficial Interest Disclosure Act (765 ILCS 405/2.1). No Grant Funds will be paid to any trustee of a land trust, or any beneficiary or beneficiaries of a land trust, for any purpose relating to the land, which is the subject of such trust, any interest in such land, improvements to such land or use of such land unless an affidavit is first filed with DCEO identifying each beneficiary of the land trust by name and address and defining such interest therein. This affidavit must be filed with the Illinois Office of the Comptroller as an attachment to the DCEO-SMC Grant Agreement (Exhibit 6).

4.5.b. Historic Preservation Act (20 ILCS 3420/1 et seq.). The Local Sponsor will not expend Grant Funds under this Agreement which result in the destruction, alteration, renovation, transfer or sale, or utilization of a historic property, structure or structures, or in the introduction of visual, audible or atmospheric elements to a historic property, structure or structures, which will result in the change in the character or use of any historic property, except as approved by the Illinois Department of Natural Resources, Historic Preservation Division. The Grantee must not expend Grant Funds under this Agreement for any project, activity, or program that can result in changes in the character or use of historic property, if any historic property is located in the area of potential effects without the approval of the Illinois Department of Natural Resources, Historic Preservation Division. 20 ILCS 3420/3(f).

4.5.c. Steel Products Procurement Act (30 ILCS 565/1 et seq.). The Local Sponsor, if applicable, hereby certifies that any steel products used or supplied in accordance with this Award for a public works project shall be manufactured or produced in the United States per the requirements of the Steel Products Procurement Act (30 ILCS 565/1 et seq.).

ARTICLE V

PROCUREMENT REQUIREMENTS AND CERTIFICATION

5.1 Application of Terms. The Local Sponsor agrees to comply with applicable federal and state laws and regulations and terms and conditions of the DCEO-SMC Grant Agreement and all license requirements or professional certification provisions. Local Sponsor shall also advise sub-contractors of the requirement to comply with such. By signing this Agreement, Local Sponsor acknowledges receipt of a copy of the DCEO-SMC Grant Agreement.

5.2 Additional Terms and Conditions. Local Sponsor understands and agrees that its failure to comply with the requirements of DCEO Terms and Conditions set forth in Article IV above and in the DCEO-SMC Grant Agreement (Exhibit 6) may impact reimbursement for the PROJECT. If Local Sponsor's failure to comply with DCEO-SMC Grant Agreement Terms and Conditions decreases available funding, the Local Sponsor will not be reimbursed for ineligible PROJECT costs from SMC and may be required to reimburse ineligible costs to SMC or Grantor.

5.3 Business Enterprise Program. DCEO requires that a Business Enterprise Program Utilization Plan be completed for the PROJECT prior to reimbursement of State (DCEO) funds. Local Sponsor shall provide the information required on the Utilization Plan template. The template form will be provided by SMC. DCEO must approve the Utilization Plan prior to any reimbursement request from Local Sponsor.

5.4 Prevailing Wage Act Compliance. The work to be performed under this Agreement is subject to the Prevailing Wage Act (820 ILCS 130/0.01 et seq.). Local Sponsor shall comply with all requirements of the Prevailing Wage Act, including but not limited to: (a) inserting into all contracts for construction a stipulation to the effect that not less than the prevailing rate of wages as applicable to the project shall be paid to all laborers, workers, and mechanics performing work under the Award and requiring all bonds of contractors to include a provision as will guarantee the faithful performance of such prevailing wage clause as provided by contract and (b) all required reporting and documentation.

5.5 Certification of Invoices and Reports. Each invoice and report submitted by Local Sponsor must contain the following certification by an official authorized to legally bind the Local Sponsor:

By signing this report [or payment request or both], I certify to the best of my knowledge and belief that the report [or payment request] is true, complete, and accurate; that the expenditures, disbursements and cash receipts are for the purposes and objectives set forth in the terms and conditions of the State or federal pass-through award; and that supporting documentation has been submitted as required by the grant agreement. I acknowledge that approval for any other expenditure described herein shall be considered conditional subject to further review and verification in accordance with the monitoring and records retention provisions of the grant agreement. I am aware that any false, fictitious, or fraudulent information, or the omission of any material fact, may subject me to criminal, civil or administrative penalties for fraud, false statements, false claims or otherwise. (U.S. Code Title 18, Section 1001 and Title 31, Sections 3729-3730 and 3801-3812; 30 ILCS 708/120).

5.6 Certification of Agreement Terms. By signing below, Local Sponsor certifies that (1) all representations made in this Agreement are true and correct and (2) all Grant Contributions received pursuant to this Agreement shall be used only for the purpose(s) described herein and in accordance with the terms of this Agreement and the DCEO-SMC Grant Agreement. Local Sponsor acknowledges that the Grant Contribution provided is made solely upon this certification and that any false statements, misrepresentations, or material omissions shall be the basis for immediate termination of this Agreement and repayment of all Grant Contribution funds received.

ARTICLE VI TERM; COMPENSATION; TERMINATION

6.1 Term of Agreement. Pursuant to the DCEO-SMC Grant Agreement and the Terms and Conditions herein, this Agreement begins on November 1, 2024 and extends through October 31, 2026; however, extensions up to one year can be requested subject to DCEO and SMC approval. Extensions must be requested from SMC at least 90-days prior to the termination of this Agreement. Project expenses cannot be submitted for reimbursement from SMC or DCEO which are incurred after the grant agreement completion date. Notwithstanding this section, the PEM payment deadline specified in Section 1.4 is not eligible for extension.

6.2 Availability of Grant Appropriation. Funding for the PROJECT is contingent upon execution of the funding award by DCEO and SMC. Pursuant to the DCEO-SMC Grant Agreement and the Terms and Conditions herein, DCEO funding shall reimburse eligible PROJECT Expenses incurred by either the Local Sponsor or SMC, up to a NOT TO EXCEED value of \$374,349.48. PROJECT expenses that exceed \$374,349.48 are not reimbursable and shall be paid by the Local Sponsor.

6.3 Completion of PROJECT Activities. The Parties shall conduct the Project Activities or provide the services as described in the Exhibits and Attachments, including Exhibit 3 (Scope of Work Tasks) and Exhibit 4 (Project Expenses) and within the time period outlined in Exhibit 5 (Project Schedule), incorporated herein and in accordance with all terms and conditions set forth herein and all applicable administrative rules.

6.4 PROJECT Payments. Project payments for the successful completion of Project Activities, shall be paid for pursuant to applicable policies and statutes. The Local Sponsor shall be responsible for making payments to its contractor(s) and shall apply for reimbursement for eligible project expenses to the SMC.

6.5 PROJECT Payment Reimbursement. Reimbursement for project payments is subject to the PROJECT's, Local Sponsor's, Contractor's and Subcontractor's, and SMC's adherence to this Agreement and DCEO-SMC Grant Agreement Terms and Conditions set forth in Articles IV and V of this Agreement. Reimbursement requests shall be submitted with the monthly Performance and Financial report by the 7th day of the following month throughout the Agreement period, or as otherwise specified by SMC as allowed by DCEO. In all circumstances, PROJECT contractual obligations shall not be executed after May 31, 2026, and the PROJECT shall be fully paid out by November 15, 2026, or as, in its sole discretion, such dates may be extended by DCEO. Failure of Local Sponsor to timely submit a payment request will render the amounts billed unallowable cost which SMC cannot reimburse.

6.6 Termination of Agreement.

6.6.a. This Agreement may be terminated, in whole or in part, by either party for any or no reason upon thirty (30) calendar days' written notice to the other Party. If terminated by Local Sponsor, Local Sponsor must include the reasons for such termination, the effective date, and, in the case of partial termination, the portion to be terminated. If SMC determines in the case of partial termination that the reduced or modified portion of the Grant Contribution will not accomplish the purposes for which the grant was made, SMC may terminate the Agreement in its entirety.

6.6.b. This Agreement may be terminated, in whole or in part, by SMC without notice, pursuant to: (1) funding failure from DCEO; (2) Local Sponsor's failure to comply with terms and conditions of this Agreement or Local Sponsor has made a false representation in connection with receipt of compensation; (3) Local Sponsor's breach of this Agreement and failure to cure such breach, or commence cure of the breach, within 15 days of written notice thereof.

6.6.c. The termination of the Agreement in part shall not eliminate the amount of PEM costs Local Sponsor shall pay to SMC. In the event of termination of the Agreement in whole, PEM costs will be reduced to an amount sufficient to compensate SMC for any time spent administering the PROJECT prior to termination as determined by SMC, which amount Local Sponsor acknowledges and agrees may be the entire amount of the projected PEM.

ARTICLE VII
INDEMNIFICATION

7.1 Independent Contractor. Local Sponsor is an independent contractor under this Agreement and neither Local Sponsor nor or any employee or agent of Local Sponsor is an employee of DCEO or SMC and do not acquire any employment rights with DCEO or SMC or the state of Illinois by virtue of this Agreement or receipt of DCEO Grant funds. Local Sponsor will provide the agreed services and achieve the specified results free from direction or control by SMC as to the means and methods of performance. Local Sponsor and any subcontractors will be required to provide their own equipment and supplies necessary to conduct their business; provided, however, that in the event, for its convenience or otherwise, SMC makes any such equipment available to Local Sponsor, Local Sponsor's use of such equipment or supplies provided by SMC pursuant to this Agreement shall be strictly limited to official SMC or state of Illinois business and not for any other purpose, including benefit or gain.

7.2 Indemnification. To the extent permitted by law, Local Sponsor agrees to hold harmless SMC against any and all liability, loss, damage, cost or expenses, including attorney's fees, arising from intentional torts, negligence or breach of contract of Local Sponsor relating to the PROJECT or this Agreement, with the exception of acts performed in accordance with an explicit, written directive of SMC.

ARTICLE VIII
NOTICES

All notices required or permitted hereunder shall be in writing, and delivered either personally or by certified or registered mail, return receipt requested, to the following addresses or sent by electronic mail (“e-mail”) to the following contact addresses:

If to Local Sponsor contact:

Michael J. Brown, Director of Public Works
Village of Lake Zurich
505 Telser Road
Lake Zurich, IL 60047
Phone: 847.540.5066
Email: Mike.Brown@LakeZurich.org

If to SMC contact:

Michael Prusila, Planning Supervisor
Lake County Stormwater Management Commission
500 W. Winchester Road
Libertyville, IL 60048
Phone: 847-377-7700
Email: mprusila@lakecountyil.gov

ARTICLE IX
MISCELLANEOUS

9.1 Exhibits and Attachments. Exhibits 1 through 7 referenced herein and attached hereto are incorporated herein in their entirety.

9.2 Publicity and Notification. Funds from this Agreement shall not be used for promotions, advertising or publicity purposes. Any press releases, printed notices, publications and the like shall include the following language: “Funding provided in whole or in part by the Illinois Department of Commerce and Economic Opportunity and the Lake County Stormwater Management Commission.” Local Sponsor will notify SMC at least twenty-one (21) days prior to issuing any public notice or press release concerning the PROJECT or work performed under this Agreement.

9.3 Assignment Prohibited. Local Sponsor acknowledges that this Agreement may not be sold, assigned, or transferred in any manner by Local Sponsor, to include an assignment of Local Sponsor’s rights to receive payment hereunder, and that any actual or attempted sale, assignment, or transfer by Local Sponsor without the prior approval of SMC in writing shall render this Agreement null, void and of no further effect.

9.4 Amendments. This Agreement may be modified or amended during its Term by mutual consent of the Parties, expressed in writing and signed by the Parties, provided the amendments comply with the DCEO-SMC Grant Agreement (Exhibit 6).

9.5 Severability. If any provision of the Agreement is declared invalid, its other provisions shall not be affected thereby.

9.6 Applicable Law; Claims. This Agreement and all subsequent amendments thereto, if any, shall be governed and construed in accordance with the laws of the state of Illinois. Any claim against SMC arising out of this Agreement must be filed exclusively with the Nineteenth Judicial Circuit Court of Illinois.

9.7 Headings. Article and other headings contained in this Agreement are for reference purposes only and are not intended to define or limit the scope, extent or intent of this Agreement or any provision hereof.

9.8 Entire Agreement. SMC and Local Sponsor acknowledge that this Agreement, including its Exhibits and Attachments, constitutes the entire agreement between them and that no promises, terms, or conditions not recited, incorporated or referenced herein, including prior agreements or oral discussions, shall be binding upon either SMC or Local Sponsor.

9.9 Counterparts. This Agreement may be executed in one or more counterparts, each of which shall be considered to be one and the same agreement, binding on all Parties hereto, notwithstanding that all Parties are not signatories to the same counterpart. Duplicated signatures, signatures transmitted via facsimile, or signatures contained in a Portable Document Format (PDF) document shall be deemed original for all purposes.

IN WITNESS WHEREOF, the Stormwater Management Commission and the Village of Lake Zurich have caused this Agreement to be executed by their duly authorized representatives.

VILLAGE OF LAKE ZURICH

Thomas Poynton, Mayor
Village of Lake Zurich


Date

STORMWATER MANAGEMENT COMMISSION:

Kurt Woolford, Executive Director
Lake County Stormwater Management Commission

Date

**Exhibit 1
Site Location Map**

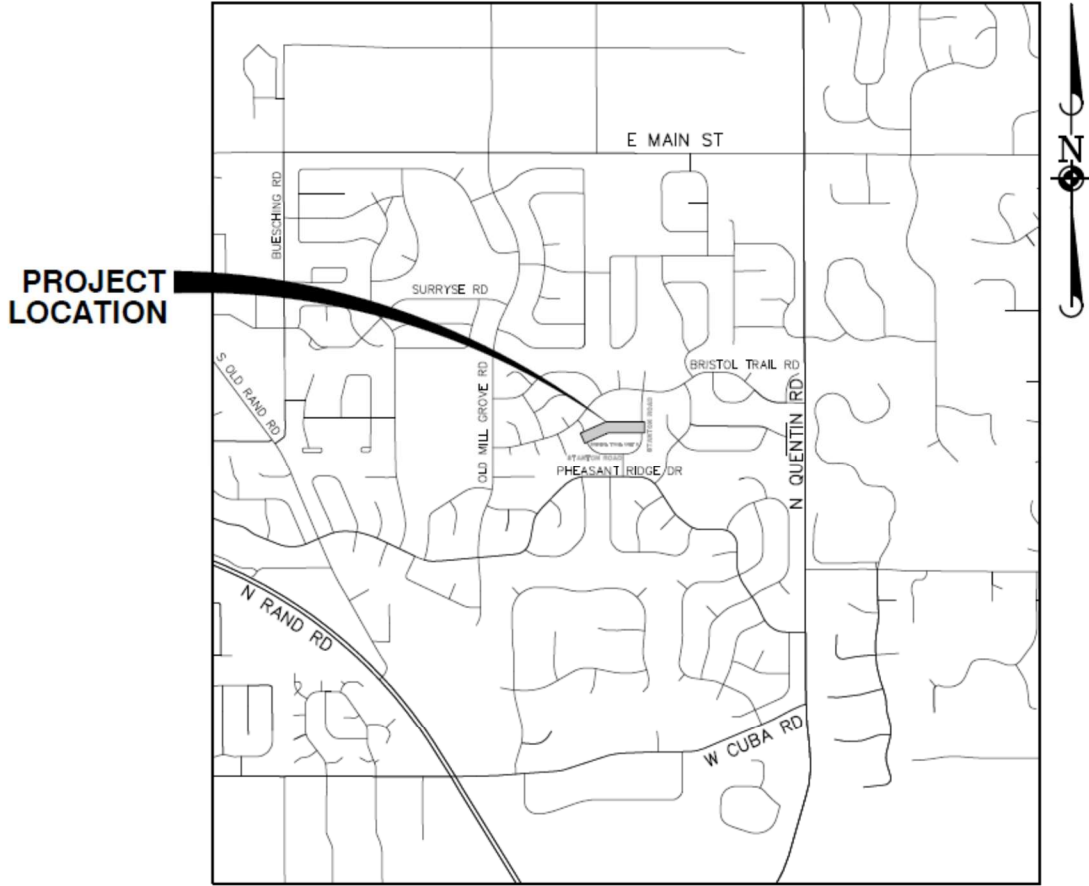


LOCATION MAP
N.T.S.

Exhibit 2
Concept Plan


Proposed Improvements for BUFFALO CREEK IMPROVEMENTS LAKE COUNTY VILLAGE OF LAKE ZURICH, ILLINOIS

STANDARD SYMBOLS

EXISTING

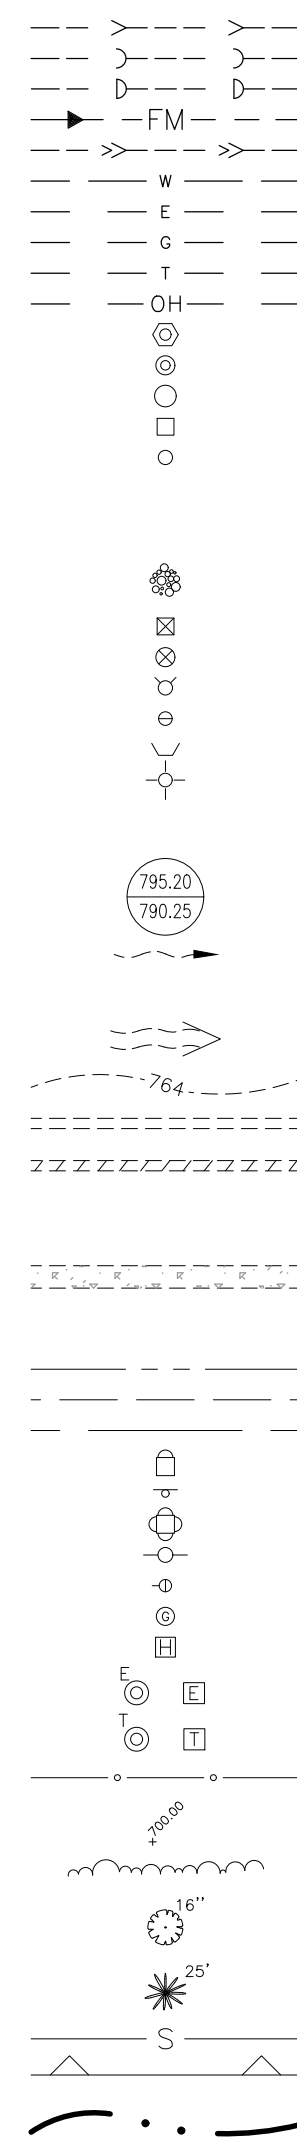


PROPOSED

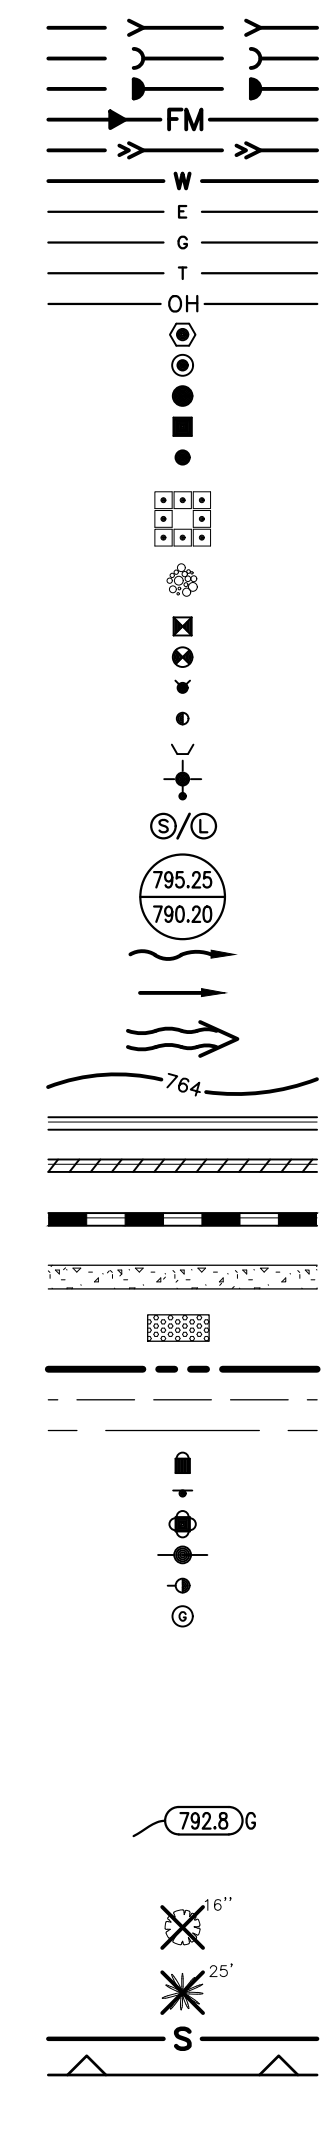

ABBREVIATIONS

ADJ AGG. ARCH B.A.M. B-B B/C B/P B/W B-BOX BIT. BM B.O. C.E. CB C CMP CNTRL CO CONC. CY D DIA. DIP DIWM DS DT E E-E ELEV. E/P EX. F.O. F-F F.P. FES	ADJUST AGGREGATE ARCHITECT BITUMINOUS AGGREGATE MIXTURE BACK TO BACK BACK OF CURB BOTTOM OF PIPE BACK OF WALK BUFFALO BOX BITUMINOUS BENCHMARK BY OTHERS COMMERCIAL ENTRANCE CATCH BASIN CENTERLINE CORRUGATED METAL PIPE CONTROL CLEANOUT CONCRETE CUBIC YARD DITCH DIAMETER DUCTILE IRON PIPE DUCTILE IRON WATER MAIN DOWNSPOUT DRAIN TILE ELECTRIC EDGE TO EDGE ELEVATION EDGE OF PAVEMENT EXISTING FIELD ENTRANCE FACE TO FACE FINISHED FLOOR FLARED END SECTION	F/L FM G G/F GW HDWL H HWL HYD INL INV IP LEFT HYD. MB M/E MH MIN. NWL P.E. PC PCC PGL PI R PP PROP. PT PVC PVC P.V. PVT P P.U.D.E. R	FLOW LINE FORCE MAIN GRADE GRADE AT FOUNDATION GUY WIRE HEADWALL HANDHOLE HIGH WATER LEVEL HYDRANT INLET INVERT IRON PIPE LEFT MAXIMUM MAILBOX MEET EXISTING MANHOLE MINIMUM NORMAL WATER LEVEL PRIVATE ENTRANCE POINT OF CURVATURE POINT OF COMPOUND CURVE PROFILE GRADE LINE POINT OF INTERSECTION PROPERTY LINE POWER POLE PROPOSED POINT OF TANGENCY POLYVINYL CHLORIDE PIPE POINT OF VERTICAL CURVATURE POINT OF VERTICAL INTERSECTION PAVEMENT PUBLIC UTILITY & DRAINAGE EASEMENT RADIUS	R.O.W. RCP REM REV RR RIGHT SAN SF SHLD. SL SMH STATION STA. STD SW SY TBR T T-A T/C T/F T/P T/W T/WALL TEMP TRANS V.B. VCP V.V. WL WM	RIGHT-OF-WAY REINFORCED CONCRETE PIPE REMOVAL REVERSE RAILROAD RIGHT SANITARY SQUARE FOOT SHOULDER STREET LIGHT SANITARY MANHOLE STORM STATION STANDARD SIDEWALK SQUARE YARDS TO BE REMOVED TELEPHONE TYPE A TOP OF CURB TOP OF FOUNDATION TOP OF PIPE TOP OF WALK TOP OF WALL TEMPORARY TRANSFORMER VALVE BOX VITRIFIED CLAY PIPE VALVE VAULT WATER LEVEL WATER MAIN
---	--	---	---	--	---

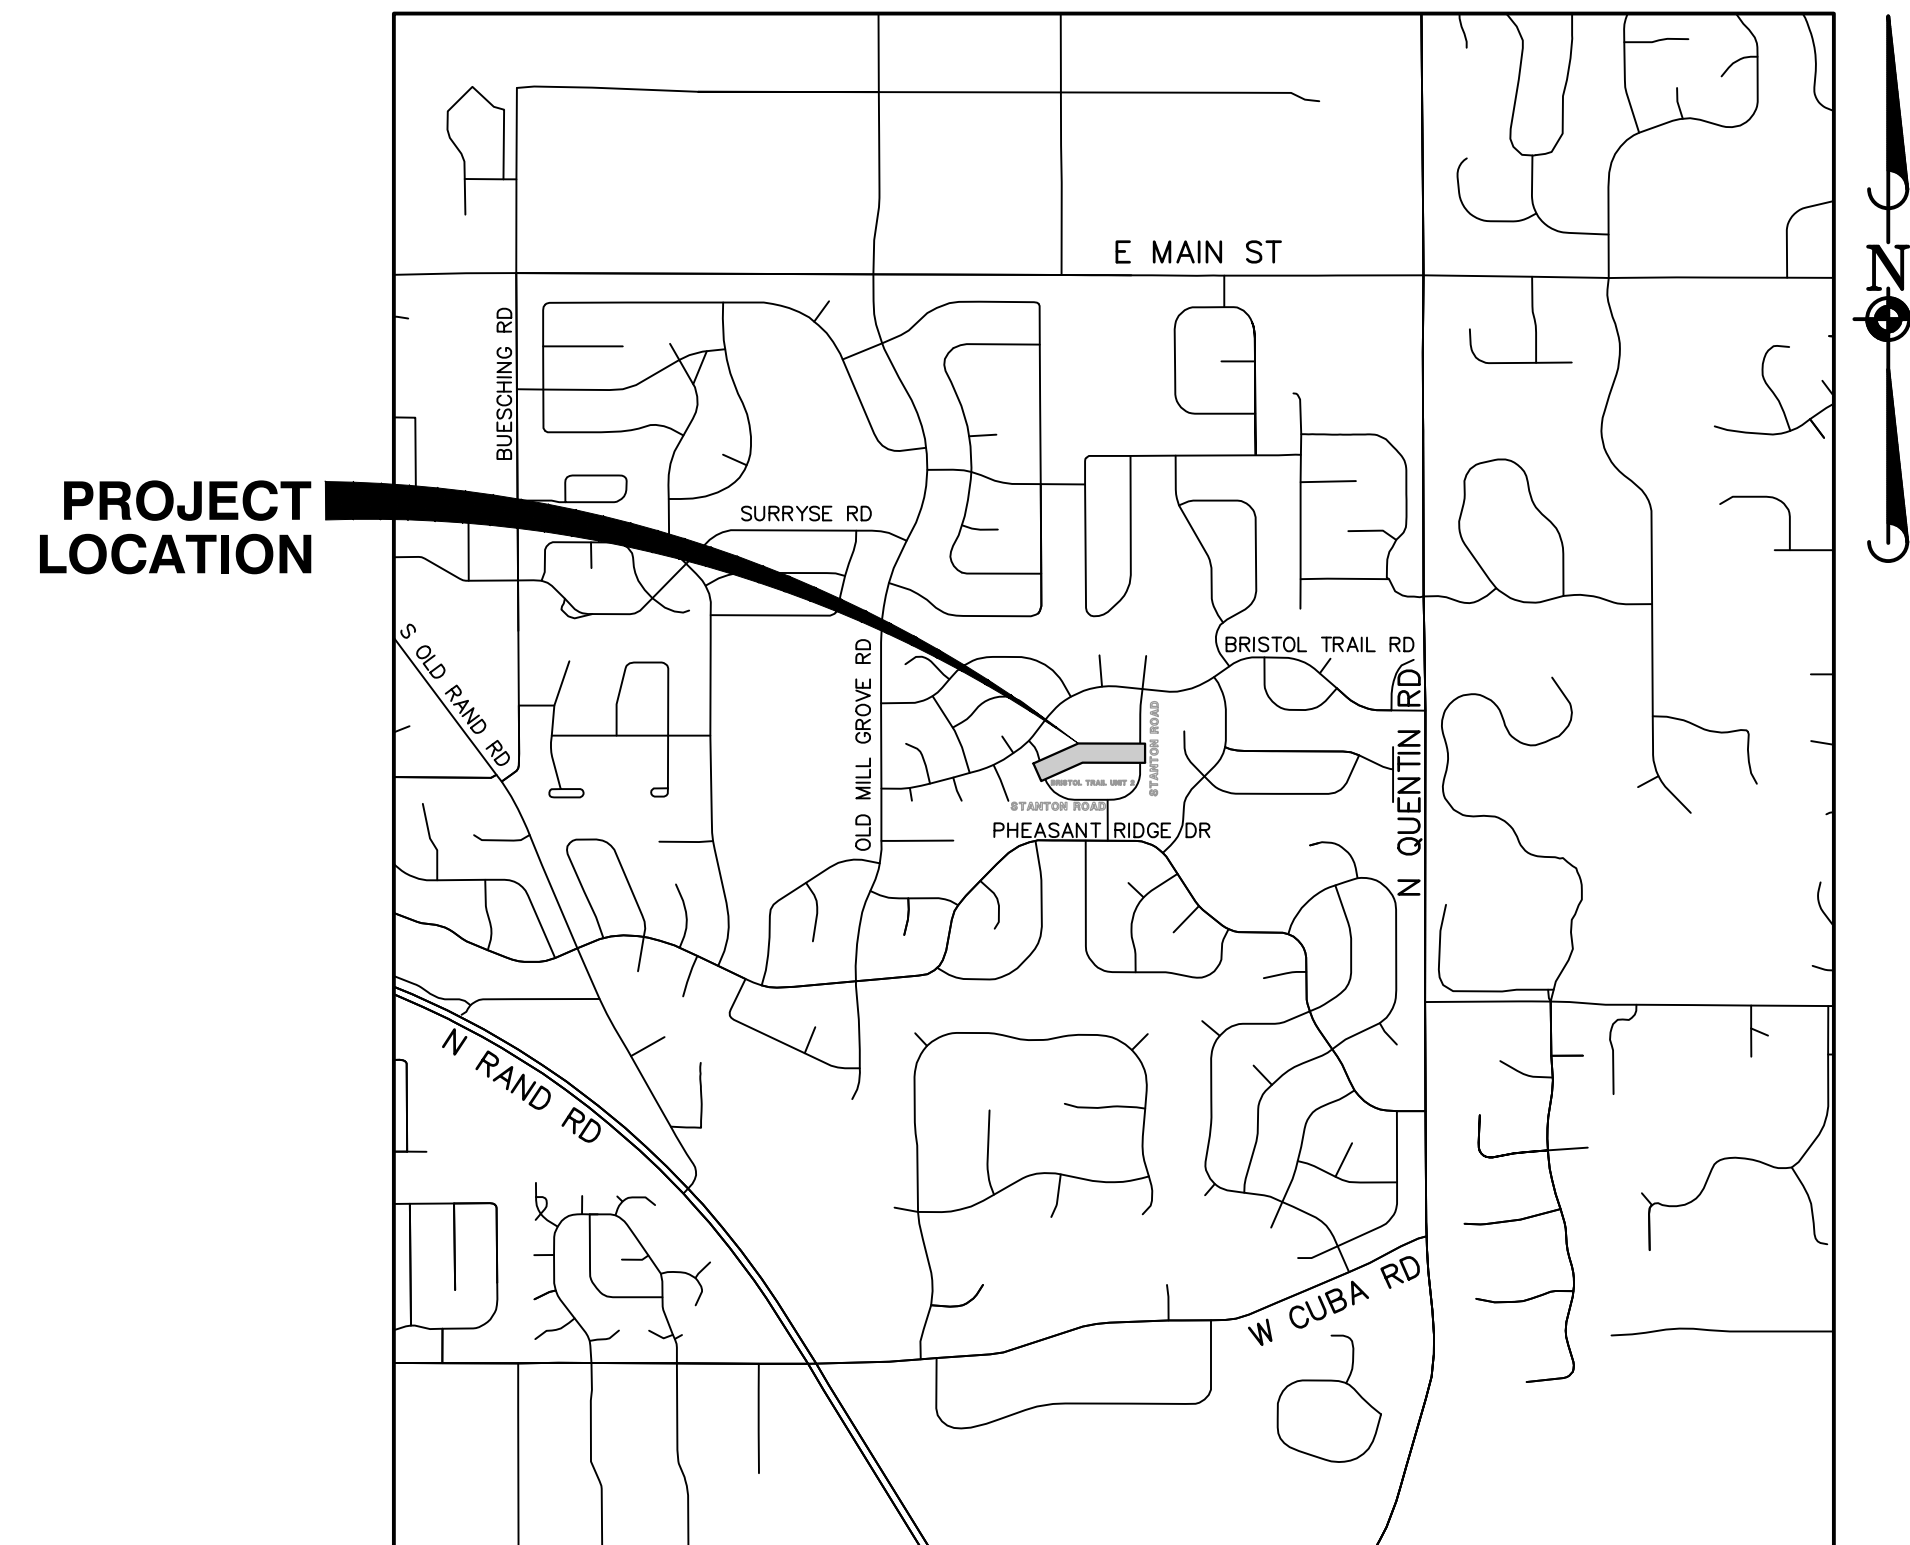

LOCATION MAP
N.T.S.

VILLAGE OF LAKE ZURICH
70 E. MAIN STREET
LAKE ZURICH, ILLINOIS 60047
(847) 438-5141

INDEX OF SHEETS


SHEET NO.	DESCRIPTION
1	TITLE SHEET
2	EXISTING CONDITIONS AND DEMOLITION PLAN
3	PROPOSED IMPROVEMENTS AND GRADING PLAN
4	SOIL EROSION AND PLANTING PLAN
5	CROSS SECTION LOCATIONS
6	CROSS SECTIONS
7	PROJECT IMPACT EXHIBIT
8	CONSTRUCTION DETAILS - 1
9	CONSTRUCTION DETAILS - 2

NOTE:
THE BOUNDARY LINES AND TOPOGRAPHY FOR THIS PROJECT ARE BASED ON A FIELD SURVEY COMPLETED BY MANHARD CONSULTING, LTD. ON APRIL 04, 2022. THE CONTRACTOR SHALL VERIFY THE EXISTING CONDITIONS PRIOR TO CONSTRUCTION AND SHALL IMMEDIATELY NOTIFY MANHARD CONSULTING AND THE CLIENT IN WRITING OF ANY DIFFERING CONDITIONS.

BENCHMARKS:
SOURCE BENCHMARK: (AJ3081)
STAINLESS STEEL ROD IN SLEEVE LOCATED IN THE SOUTHEAST CORNER OF INTERSECTION OF CHANCERY LANE AND CAROLIAN STREET WEST OF THE LAKE ZURICH FIRE 81 STATION. STATION IS APPROXIMATELY 74 FEET SOUTH OF CENTERLINE OF CAROLIAN STREET AND APPROXIMATELY 75 FEET EAST OF CENTERLINE OF CHANCERY LANE.
ELEVATION=871.34 DATUM=NAVD88-GEOD12B

SITE BENCHMARK 1:
EAST FLANGE BOLT ON A FIRE HYDRANT ON THE SOUTH SIDE OF A CUL-DE-SAC IN STANTON ROAD. APPROXIMATELY 84 FEET SOUTHEAST OF THE CENTERLINE OF STANTON ROAD AND APPROXIMATELY 224 FEET EAST OF THE CENTERLINE OF GREYSTONE LANE. BETWEEN 1136 AND 1140 STANTON ROAD.
ELEVATION=816.44 DATUM=NAVD88-GEOD12B

SITE BENCHMARK 2:
SOUTHWEST BOLT ON A FIRE HYDRANT ON THE NORTH SIDE OF STANTON ROAD. APPROXIMATELY 17 FEET NORTH OF THE CENTERLINE OF STANTON ROAD AND APPROXIMATELY 273 FEET WEST OF THE CENTERLINE OF GREYSTONE LANE. ACROSS THE STREET FROM 1110 STANTON ROAD.
ELEVATION=822.53 DATUM=NAVD88-GEOD 12B

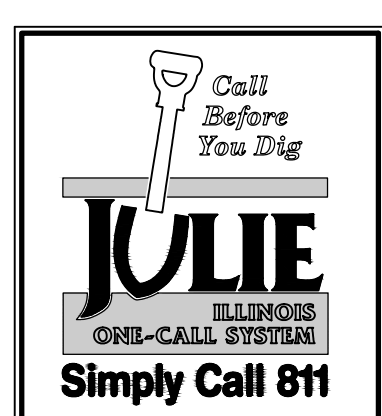

UTILITY CONTACTS		
ELECTRIC COMED 5100 STATE ROUTE 31 CRYSTAL LAKE, IL. 60012 CONTACT: DEBRA GATLING	SEWER LAKE ZURICH PUBLIC WORKS 505 TELSER ROAD LAKE ZURICH, IL. 60047 CONTACT: MIKE BROWN	TELEPHONE COMCAST (847)626-8358 CONTACT: NICHOLAS MIHALKA
GAS NICOR 1011 WILEY ROAD SCHAUMBURG, IL. 60173 (888)642-6478	WATER LAKE ZURICH PUBLIC WORKS 505 TELSER ROAD LAKE ZURICH, IL. 60047 (847)540-1696 CONTACT: MIKE BROWN	



MANHARD CONSULTING, LTD. IS NOT RESPONSIBLE FOR THE SAFETY OF ANY PARTY AT OR ON THE CONSTRUCTION SITE. SAFETY IS THE SOLE RESPONSIBILITY OF THE CONTRACTOR AND ANY OTHER PERSON OR ENTITY PERFORMING WORK OR SERVICES. NEITHER THE OWNER NOR ENGINEER ASSUMES ANY RESPONSIBILITY FOR THE JOB SITE SAFETY OF PERSONS ENGAGED IN THE WORK OR THE MEANS OR METHODS OF CONSTRUCTION.

DATE	REVISIONS	BY	CHK	APP
05/20/23	PER SMC COMMENTS			





BUFFALO CREEK IMPROVEMENTS
LAKE ZURICH, ILLINOIS
TITLE SHEET

PROJ. MGR: KL
PROJ. ASSOC: SJM
DRAWN BY: KL
DATE: 2024-02-09
SCALE: N.T.S.

SHEET
1 OF **9**
201.001019

PENDING

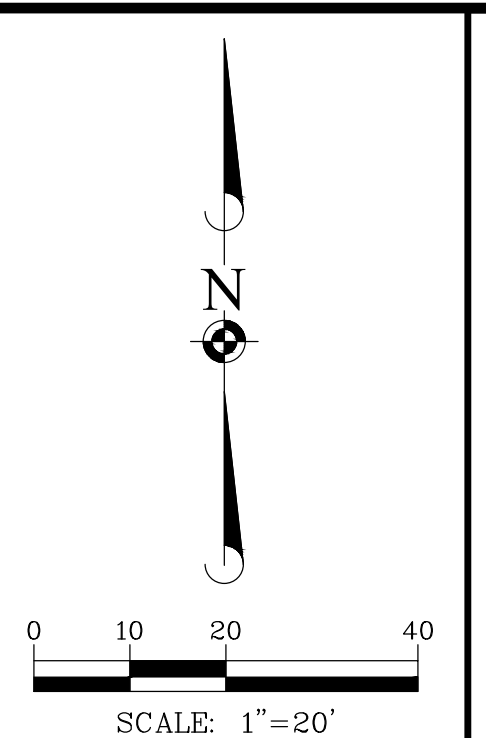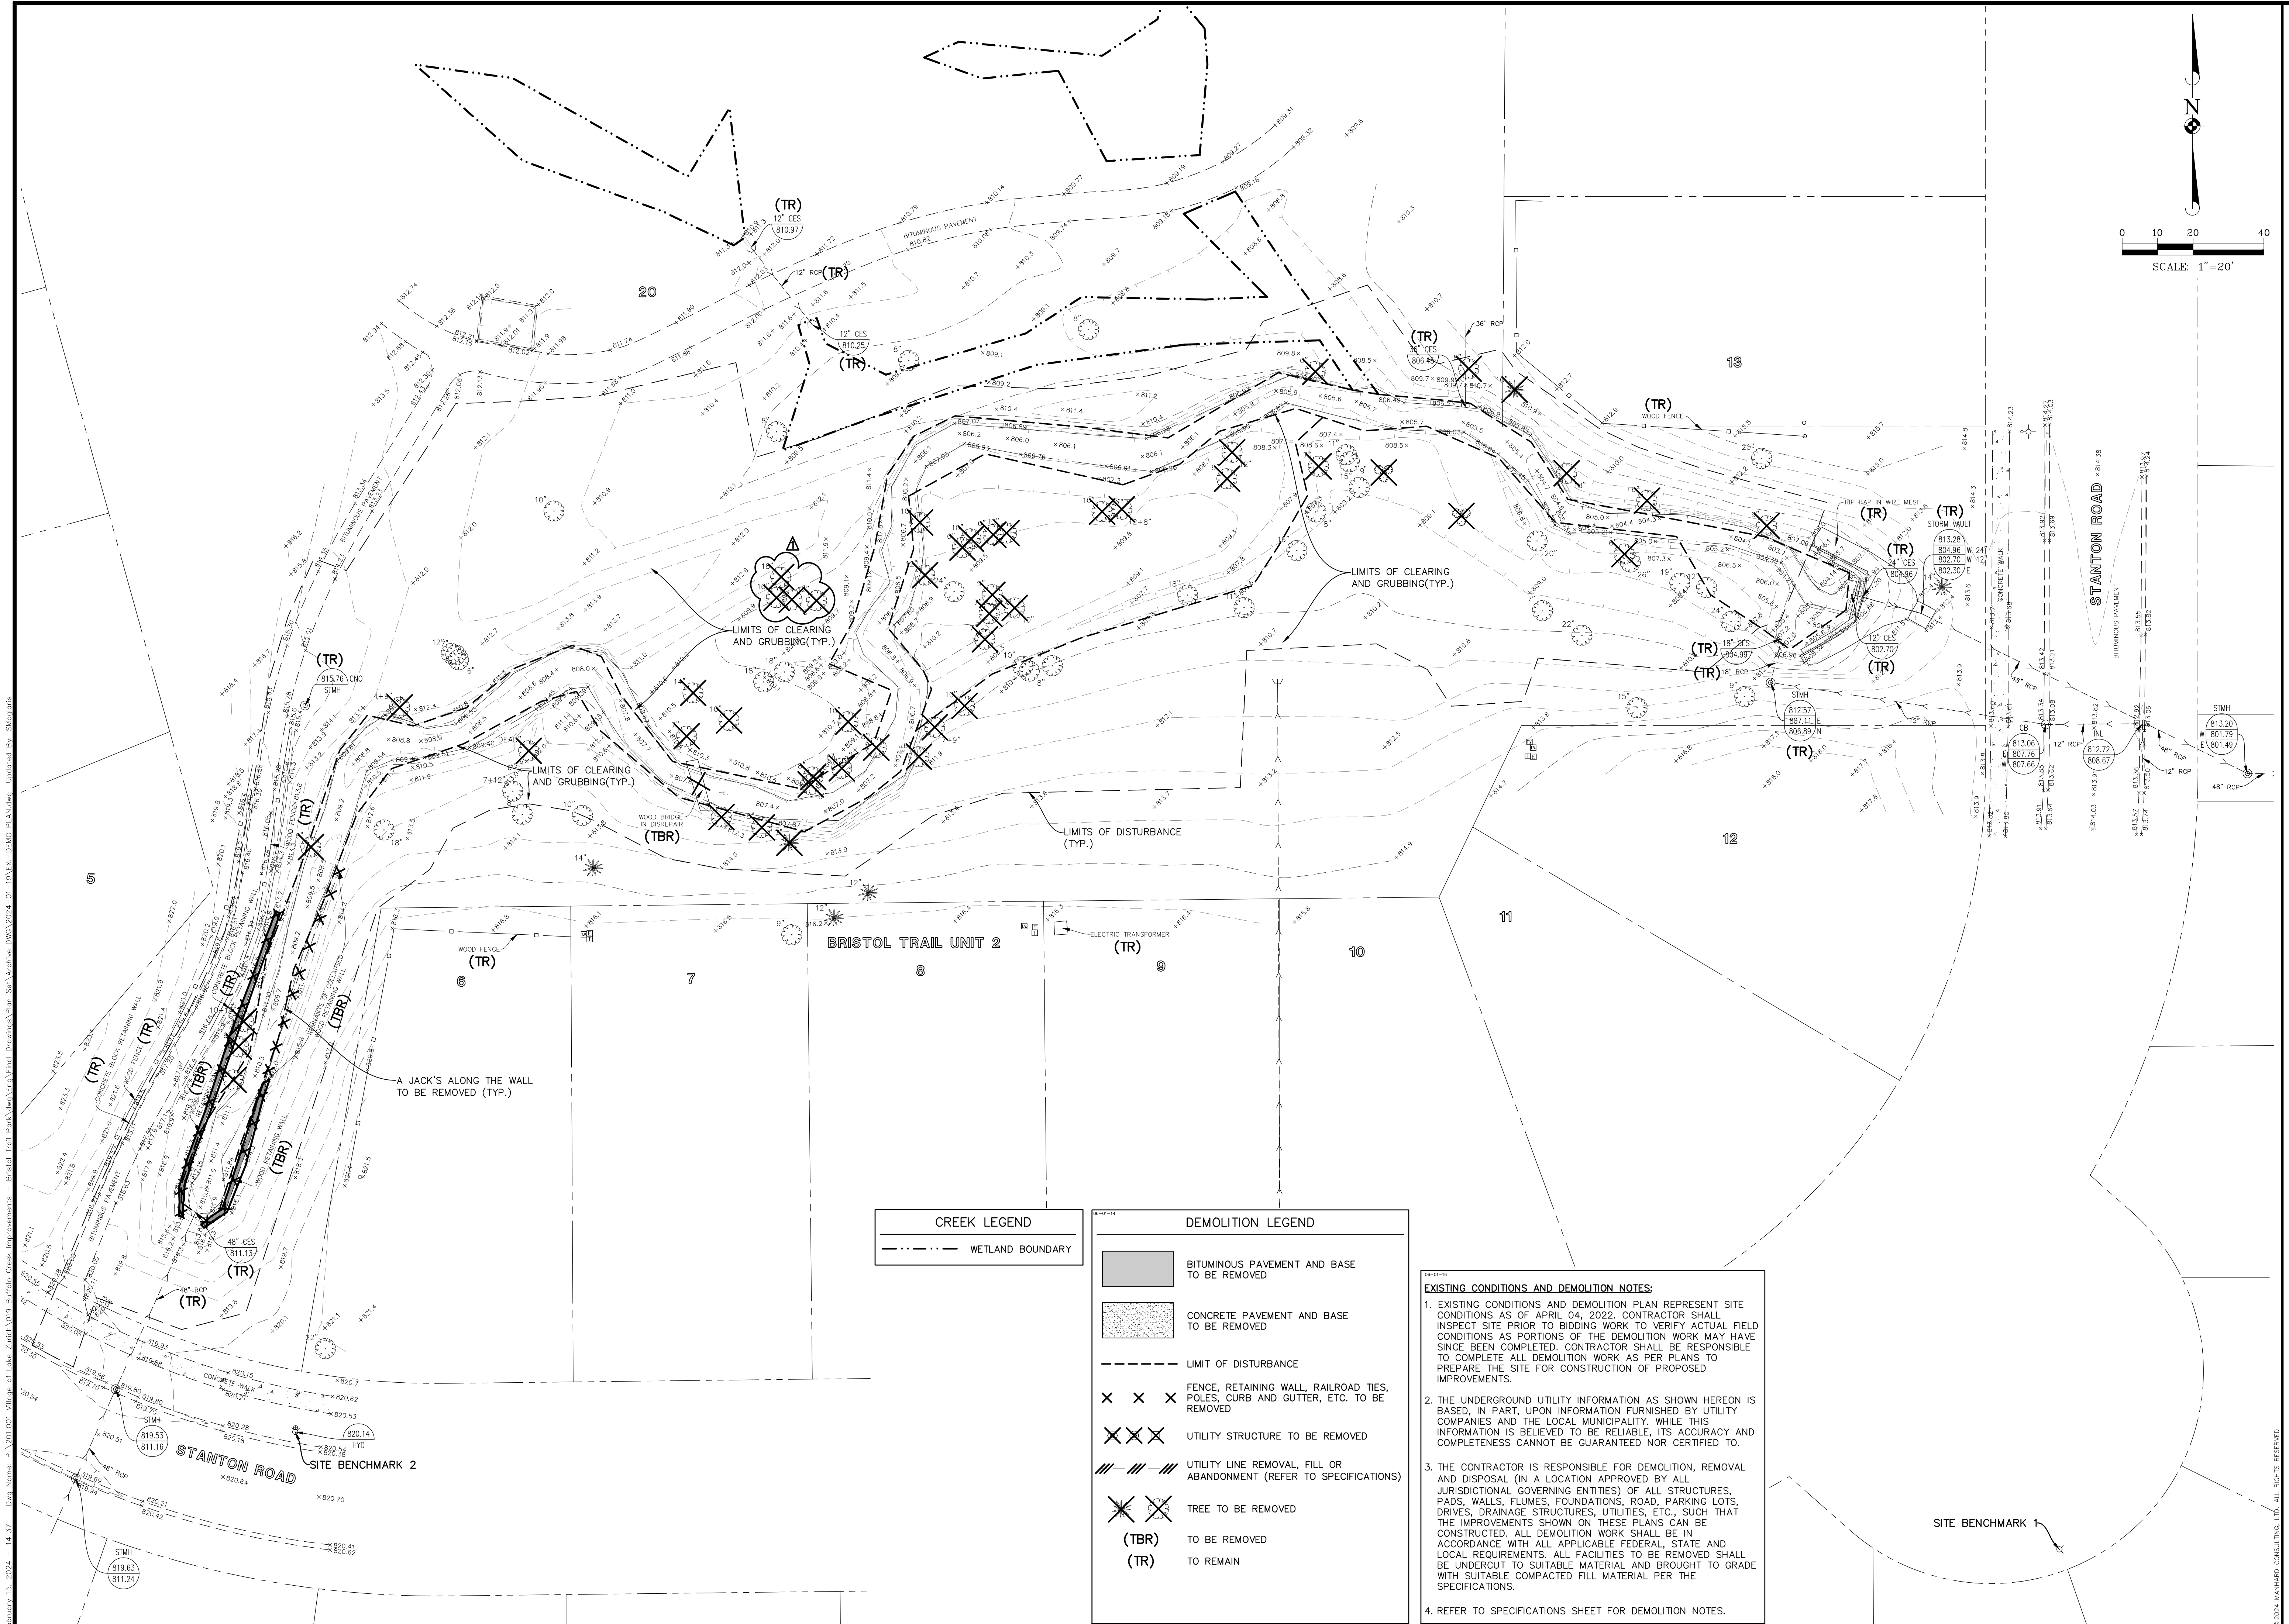

DATE	REVISIONS

Manhard CONSULTING LTD
 Consulting Engineers & Planners
 2000 West 15th Avenue, Suite 200
 Aurora, Ontario L4G 1L6
 Phone: (905) 709-8888
 Fax: (905) 709-8889
 Email: info@manhard.ca
 Website: www.manhard.ca
 Construction Managers • Environmental Scientists • Landscape Architects • Planners
 Civil Engineers • Surveyors • Water Resources Engineers • Wetland & Wetwaters Engineers

February 15, 2024 - 14:37 Draw Name: P:\201001_Village of Lake Zurich\019_Buffalo_Creek_Improvements - Bristol Trail Post_Vac\Drawings\Plan_Sat_Vac_01-DEM-PLAN.dwg Updated By: S.Munari

CREEK LEGEND
 - - - - - WETLAND BOUNDARY

DEMOLITION LEGEND	
	BITUMINOUS PAVEMENT AND BASE TO BE REMOVED
	CONCRETE PAVEMENT AND BASE TO BE REMOVED
- - - - -	LIMIT OF DISTURBANCE
X X X	FENCE, RETAINING WALL, RAILROAD TIES, POLES, CURB AND GUTTER, ETC. TO BE REMOVED
XXX	UTILITY STRUCTURE TO BE REMOVED
///	UTILITY LINE REMOVAL, FILL OR ABANDONMENT (REFER TO SPECIFICATIONS)
	TREE TO BE REMOVED
(TBR)	TO BE REMOVED
(TR)	TO REMAIN

EXISTING CONDITIONS AND DEMOLITION NOTES:


- EXISTING CONDITIONS AND DEMOLITION PLAN REPRESENT SITE CONDITIONS AS OF APRIL 04, 2022. CONTRACTOR SHALL INSPECT SITE PRIOR TO BIDDING WORK TO VERIFY ACTUAL FIELD CONDITIONS AS PORTIONS OF THE DEMOLITION WORK MAY HAVE SINCE BEEN COMPLETED. CONTRACTOR SHALL BE RESPONSIBLE TO COMPLETE ALL DEMOLITION WORK AS PER PLANS TO PREPARE THE SITE FOR CONSTRUCTION OF PROPOSED IMPROVEMENTS.
- THE UNDERGROUND UTILITY INFORMATION AS SHOWN HEREON IS BASED, IN PART, UPON INFORMATION FURNISHED BY UTILITY COMPANIES AND THE LOCAL MUNICIPALITY. WHILE THIS INFORMATION IS BELIEVED TO BE RELIABLE, ITS ACCURACY AND COMPLETENESS CANNOT BE GUARANTEED NOR CERTIFIED TO.
- THE CONTRACTOR IS RESPONSIBLE FOR DEMOLITION, REMOVAL AND DISPOSAL (IN A LOCATION APPROVED BY ALL JURISDICTIONAL GOVERNING ENTITIES) OF ALL STRUCTURES, PADS, WALLS, FLUMES, FOUNDATIONS, ROAD, PARKING LOTS, DRIVES, DRAINAGE STRUCTURES, UTILITIES, ETC., SUCH THAT THE IMPROVEMENTS SHOWN ON THESE PLANS CAN BE CONSTRUCTED. ALL DEMOLITION WORK SHALL BE IN ACCORDANCE WITH ALL APPLICABLE FEDERAL, STATE AND LOCAL REQUIREMENTS. ALL FACILITIES TO BE REMOVED SHALL BE UNDERCUT TO SUITABLE MATERIAL AND BROUGHT TO GRADE WITH SUITABLE COMPACTED FILL MATERIAL PER THE SPECIFICATIONS.
- REFER TO SPECIFICATIONS SHEET FOR DEMOLITION NOTES.

**BUFFALO CREEK IMPROVEMENTS
 LAKE ZURICH, ILLINOIS
 EXISTING CONDITIONS AND DEMOLITION PLAN**

PROJ MGR: KL
 PROJ ASSOC: S.M
 DRAWN BY: S.M
 DATE: 2024-02-09
 SCALE: 1"=20'
 SHEET
2 OF **9**
 201.001019

PENDING

February 16, 2024 - 10:54 Date Name: P:\202001 Village of Lake Zurich\019 Buffalo Creek Improvements - Bristol Trail Post\Task\Drawings\Plan Set\Vacuum DWG\2024-01-18 IMPROVEMENTS - GRADING.dwg Updated By: S.Morales

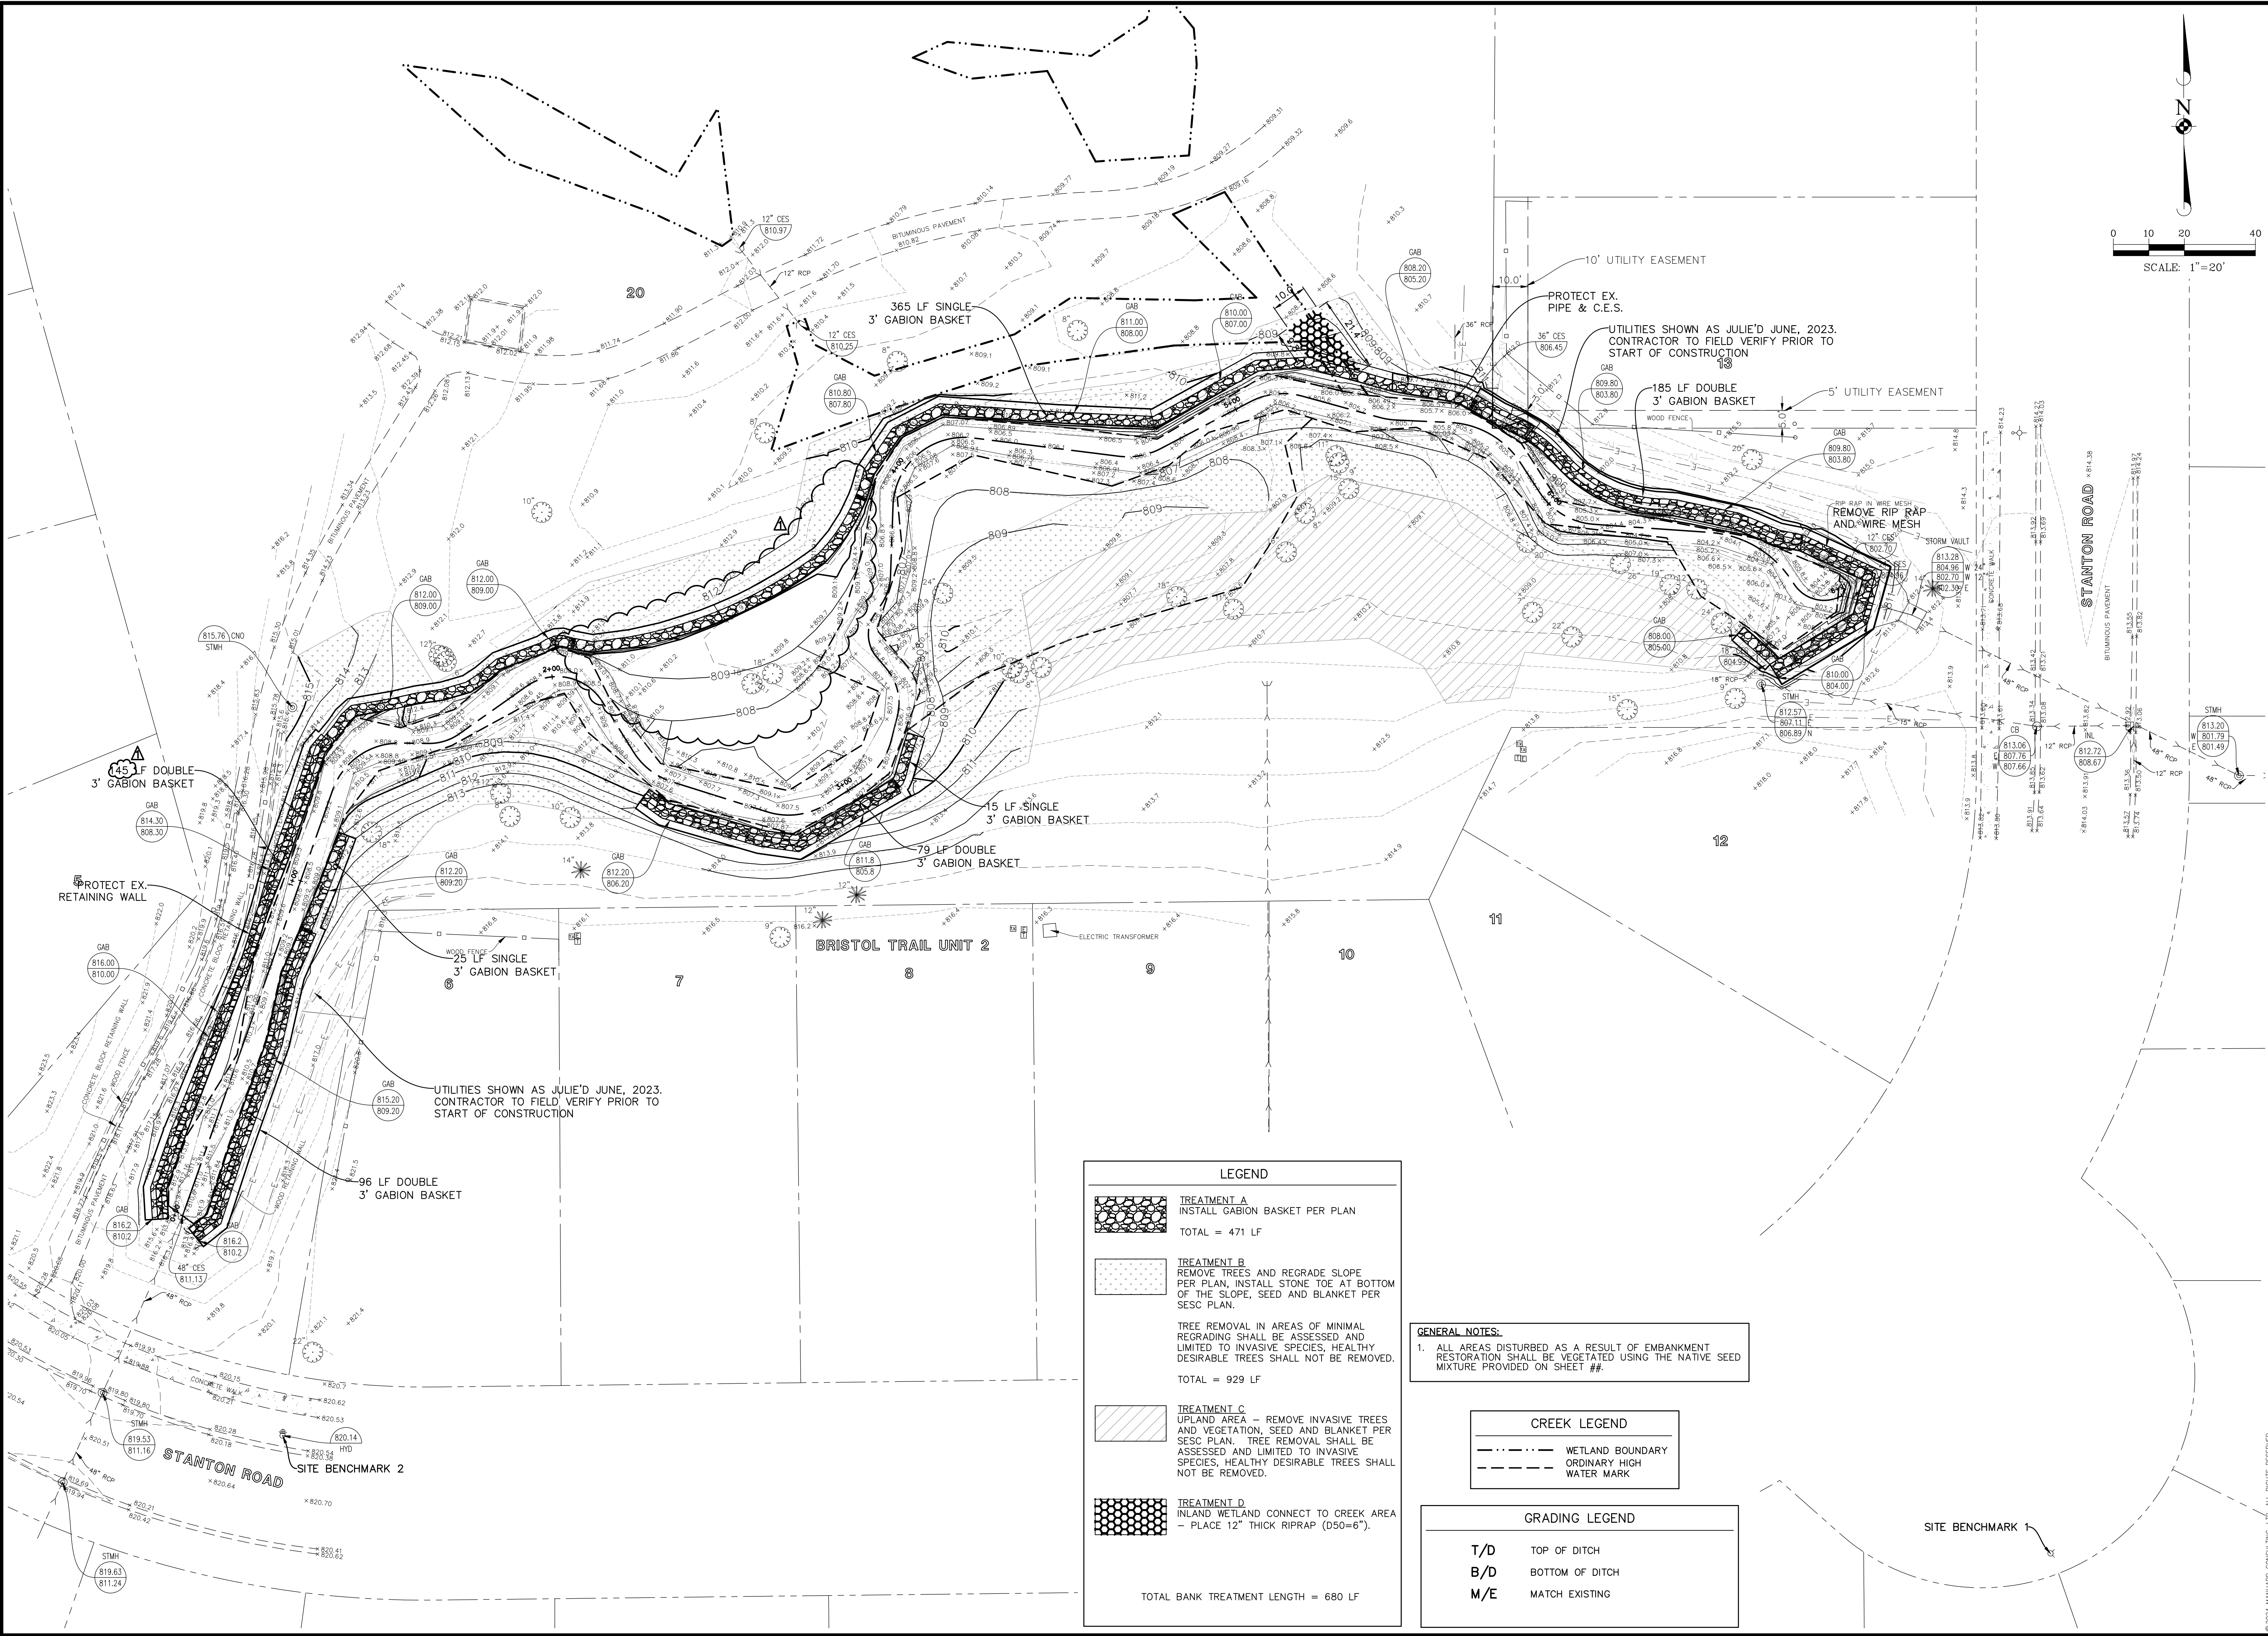

LEGEND	
	TREATMENT A INSTALL GABION BASKET PER PLAN TOTAL = 471 LF
	TREATMENT B REMOVE TREES AND REGRADE SLOPE PER PLAN, INSTALL STONE TOE AT BOTTOM OF THE SLOPE, SEED AND BLANKET PER SESC PLAN. TREE REMOVAL IN AREAS OF MINIMAL REGRADING SHALL BE ASSESSED AND LIMITED TO INVASIVE SPECIES, HEALTHY DESIRABLE TREES SHALL NOT BE REMOVED. TOTAL = 929 LF
	TREATMENT C UPLAND AREA - REMOVE INVASIVE TREES AND VEGETATION, SEED AND BLANKET PER SESC PLAN. TREE REMOVAL SHALL BE ASSESSED AND LIMITED TO INVASIVE SPECIES, HEALTHY DESIRABLE TREES SHALL NOT BE REMOVED.
	TREATMENT D INLAND WETLAND CONNECT TO CREEK AREA - PLACE 12" THICK RIPRAP (D50=6").
TOTAL BANK TREATMENT LENGTH = 680 LF	

GENERAL NOTES:
1. ALL AREAS DISTURBED AS A RESULT OF EMBANKMENT RESTORATION SHALL BE VEGETATED USING THE NATIVE SEED MIXTURE PROVIDED ON SHEET ##.

CREEK LEGEND	
	WETLAND BOUNDARY
	ORDINARY HIGH WATER MARK

GRADING LEGEND	
T/D	TOP OF DITCH
B/D	BOTTOM OF DITCH
M/E	MATCH EXISTING

Manhard CONSULTING LTD.
Civil Engineers • Surveyors • Wetland Resources Engineers • Water & Wastewater Engineers • Construction Managers • Environmental Scientists • Landscape Architects • Planners

DATE: _____
REVISIONS: _____

05/20/23 PER SMC COMMENTS

BUFFALO CREEK IMPROVEMENTS
1109 STANTON ROAD, LAKE ZURICH, IL 60047
PROPOSED IMPROVEMENTS AND GRADING PLAN


PROJ. MGR: KL
PROJ. ASSOC: S.M
DRAWN BY: KL
DATE: 2024-01-30
SCALE: 1"=20'

SHEET
3 OF **9**
201.001019

©2024 MANHARD CONSULTING, LTD. ALL RIGHTS RESERVED

PENDING

February 14, 2024 - 16:01 Des: Name: P:\201001_Village of Lake Zurich\2019_Buffalo Creek Improvements - Bristol Trail Park\New\Final Drawings\Plan_Sett\Archives_DWG\2024-01-19\SSSP-Planting.dwg Updated By: KJL

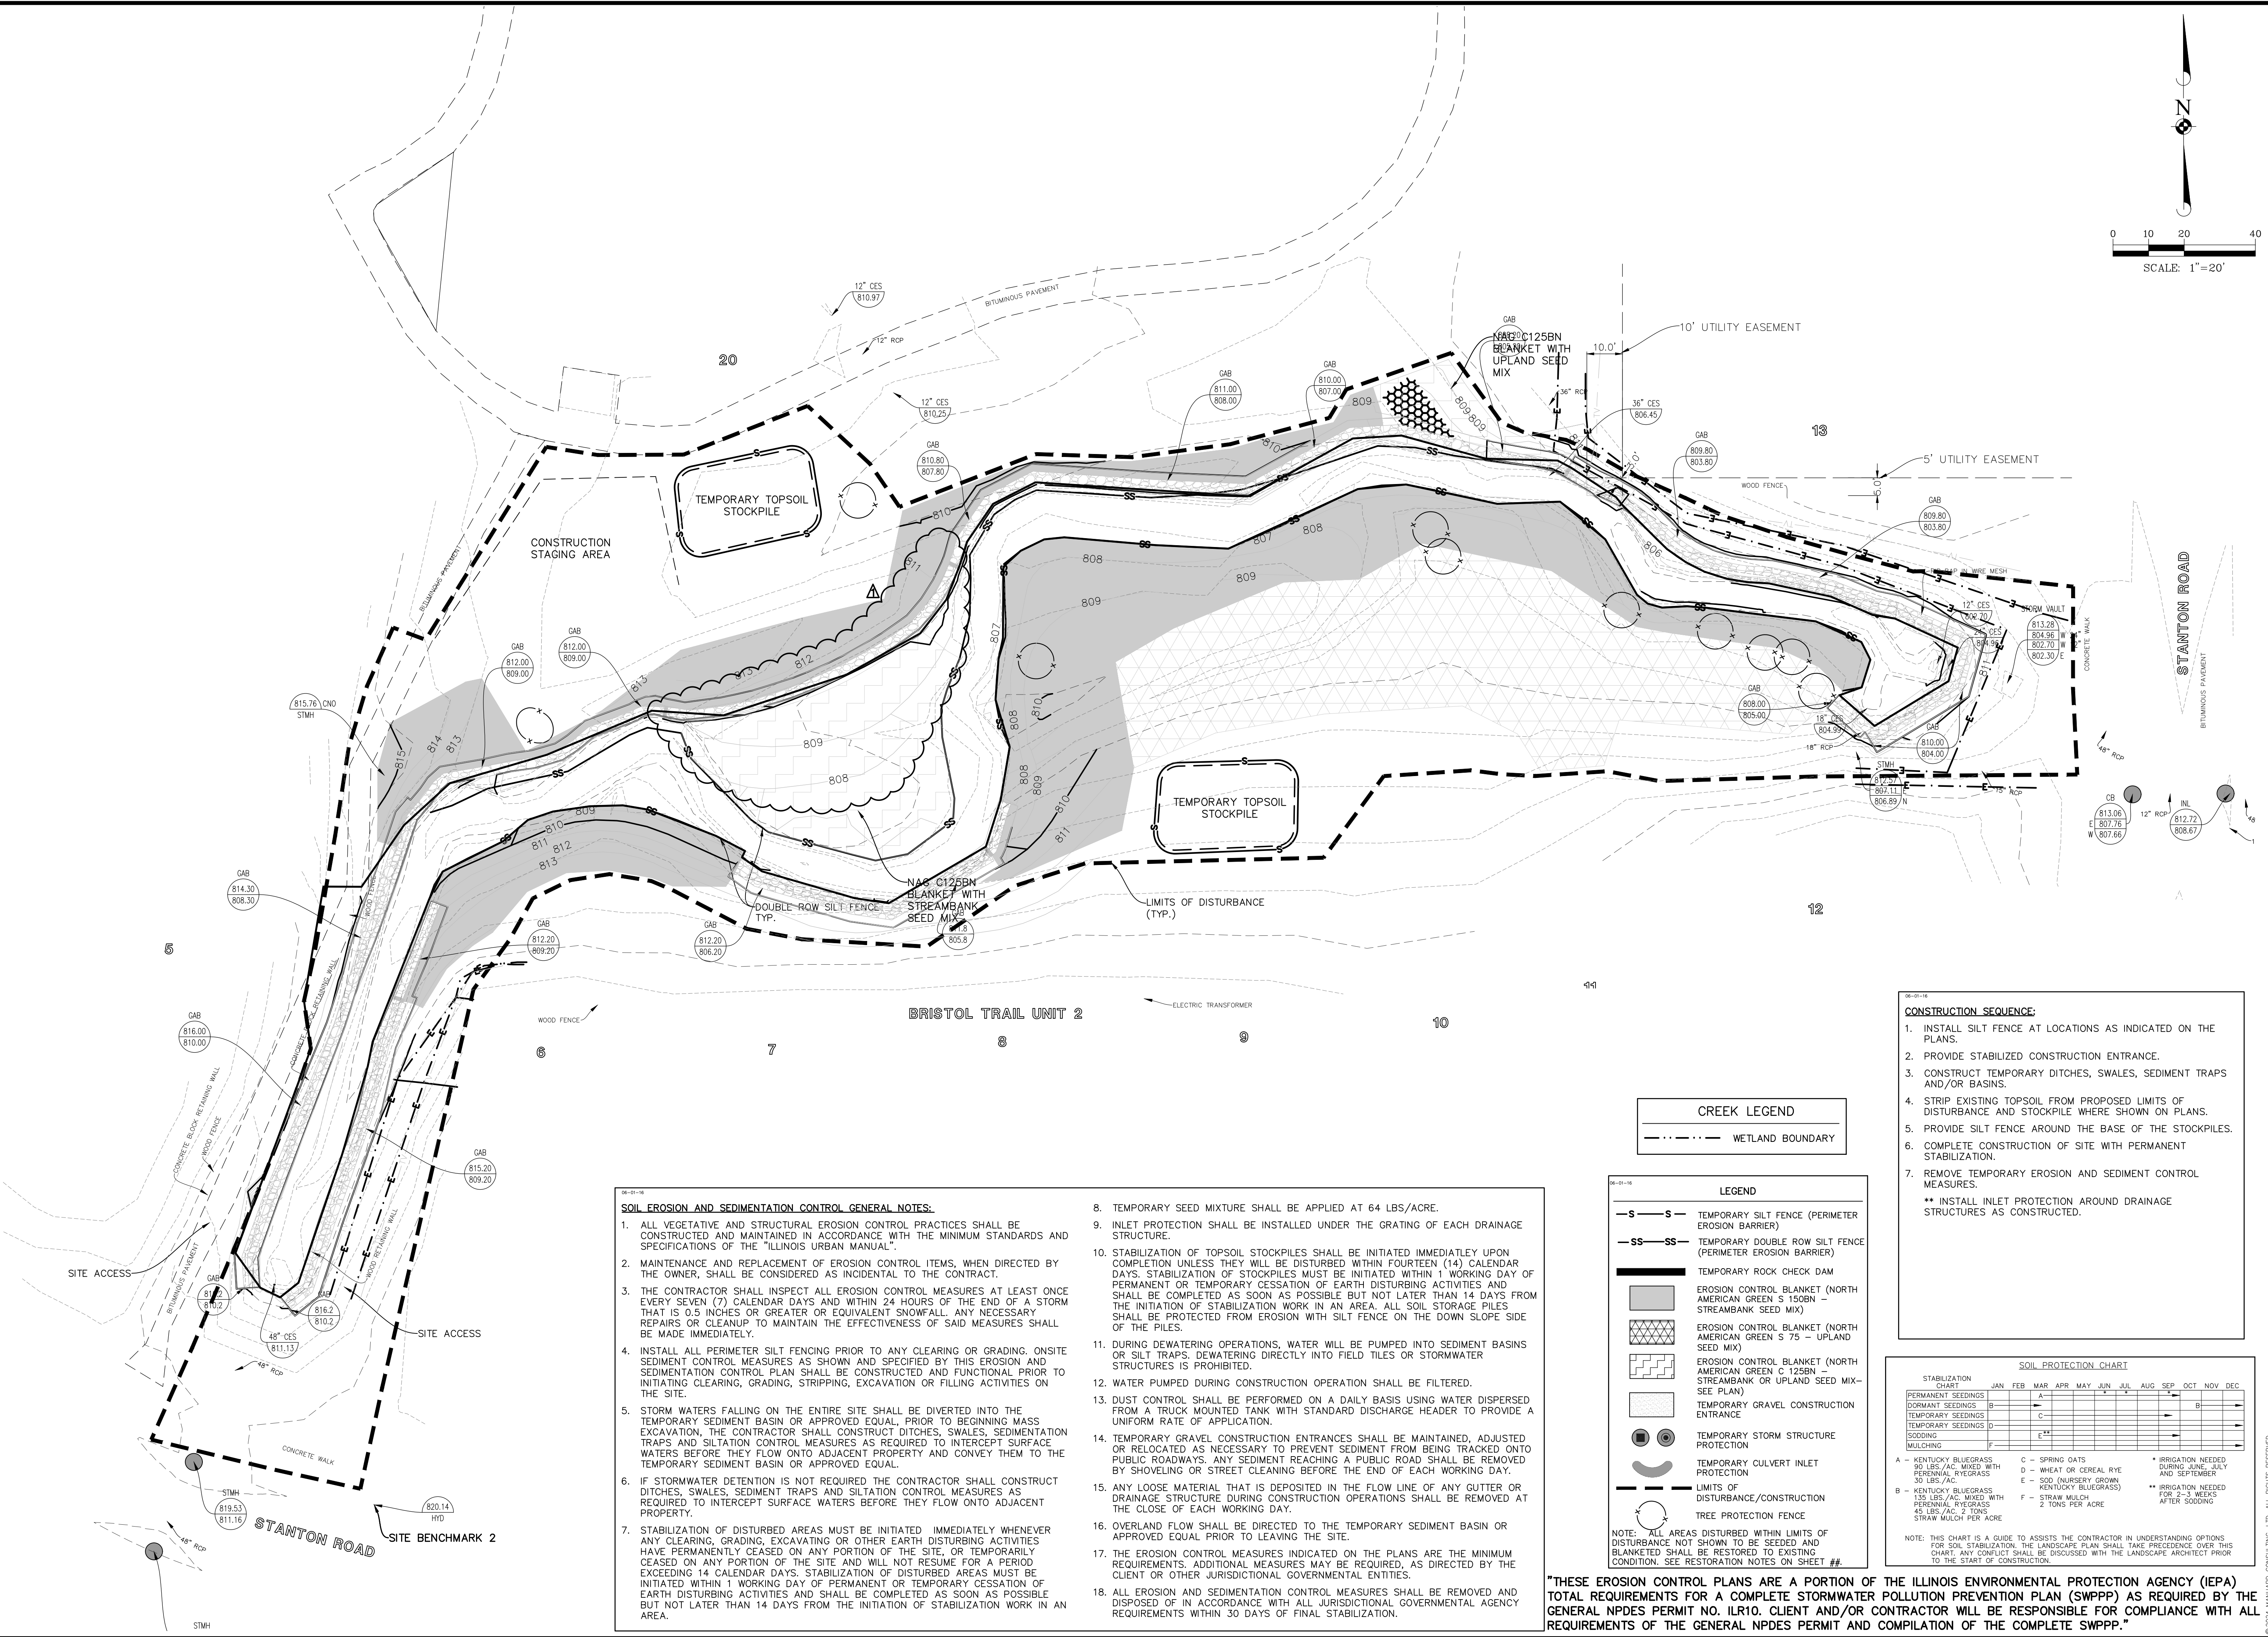

DATE	REVISIONS	BY	CHK	APP

Manhard CONSULTING LTD.
 Civil Engineers • Surveyors • Water Resource Engineers • Wetland & Wetwater Engineers • Construction Managers • Environmental Scientists • Landscape Architects • Planners

BUFFALO CREEK IMPROVEMENTS
LAKE ZURICH, ILLINOIS
SOIL EROSION AND PLANTING PLAN

PROJ MGR: **KJL**
 PROJ ASSOC: **SJM**
 DRAWN BY: **KJL**
 DATE: **2024-02-14**
 SCALE: **1"=20'**


SHEET 4 OF 9
 201.001019

PENDING

SOIL EROSION AND SEDIMENTATION CONTROL GENERAL NOTES:

- ALL VEGETATIVE AND STRUCTURAL EROSION CONTROL PRACTICES SHALL BE CONSTRUCTED AND MAINTAINED IN ACCORDANCE WITH THE MINIMUM STANDARDS AND SPECIFICATIONS OF THE "ILLINOIS URBAN MANUAL".
- MAINTENANCE AND REPLACEMENT OF EROSION CONTROL ITEMS, WHEN DIRECTED BY THE OWNER, SHALL BE CONSIDERED AS INCIDENTAL TO THE CONTRACT.
- THE CONTRACTOR SHALL INSPECT ALL EROSION CONTROL MEASURES AT LEAST ONCE EVERY SEVEN (7) CALENDAR DAYS AND WITHIN 24 HOURS OF THE END OF A STORM THAT IS 0.5 INCHES OR GREATER OR EQUIVALENT SNOWFALL. ANY NECESSARY REPAIRS OR CLEANUP TO MAINTAIN THE EFFECTIVENESS OF SAID MEASURES SHALL BE MADE IMMEDIATELY.
- INSTALL ALL PERIMETER SILT FENCING PRIOR TO ANY CLEARING OR GRADING. ON-SITE SEDIMENT CONTROL MEASURES AS SHOWN AND SPECIFIED BY THIS EROSION AND SEDIMENTATION CONTROL PLAN SHALL BE CONSTRUCTED AND FUNCTIONAL PRIOR TO INITIATING CLEARING, GRADING, STRIPPING, EXCAVATION OR FILLING ACTIVITIES ON THE SITE.
- STORM WATERS FALLING ON THE ENTIRE SITE SHALL BE DIVERTED INTO THE TEMPORARY SEDIMENT BASIN OR APPROVED EQUAL. PRIOR TO BEGINNING MASS EXCAVATION, THE CONTRACTOR SHALL CONSTRUCT DITCHES, SWALES, SEDIMENTATION TRAPS AND SILTATION CONTROL MEASURES AS REQUIRED TO INTERCEPT SURFACE WATERS BEFORE THEY FLOW ONTO ADJACENT PROPERTY AND CONVEY THEM TO THE TEMPORARY SEDIMENT BASIN OR APPROVED EQUAL.
- IF STORMWATER DETENTION IS NOT REQUIRED THE CONTRACTOR SHALL CONSTRUCT DITCHES, SWALES, SEDIMENT TRAPS AND SILTATION CONTROL MEASURES AS REQUIRED TO INTERCEPT SURFACE WATERS BEFORE THEY FLOW ONTO ADJACENT PROPERTY.
- STABILIZATION OF DISTURBED AREAS MUST BE INITIATED IMMEDIATELY WHENEVER ANY CLEARING, GRADING, EXCAVATING OR OTHER EARTH DISTURBING ACTIVITIES HAVE PERMANENTLY CEASED ON ANY PORTION OF THE SITE, OR TEMPORARILY CEASED ON ANY PORTION OF THE SITE AND WILL NOT RESUME FOR A PERIOD EXCEEDING 14 CALENDAR DAYS. STABILIZATION OF DISTURBED AREAS MUST BE INITIATED WITHIN 1 WORKING DAY OF PERMANENT OR TEMPORARY CESSATION OF EARTH DISTURBING ACTIVITIES AND SHALL BE COMPLETED AS SOON AS POSSIBLE BUT NOT LATER THAN 14 DAYS FROM THE INITIATION OF STABILIZATION WORK IN AN AREA.

- TEMPORARY SEED MIXTURE SHALL BE APPLIED AT 64 LBS/ACRE.
- INLET PROTECTION SHALL BE INSTALLED UNDER THE GRATING OF EACH DRAINAGE STRUCTURE.
- STABILIZATION OF TOPSOIL STOCKPILES SHALL BE INITIATED IMMEDIATELY UPON COMPLETION UNLESS THEY WILL BE DISTURBED WITHIN FOURTEEN (14) CALENDAR DAYS. STABILIZATION OF STOCKPILES MUST BE INITIATED WITHIN 1 WORKING DAY OF PERMANENT OR TEMPORARY CESSATION OF EARTH DISTURBING ACTIVITIES AND SHALL BE COMPLETED AS SOON AS POSSIBLE BUT NOT LATER THAN 14 DAYS FROM THE INITIATION OF STABILIZATION WORK IN AN AREA. ALL SOIL STORAGE PILES SHALL BE PROTECTED FROM EROSION WITH SILT FENCE ON THE DOWN SLOPE SIDE OF THE PILES.
- DURING DEWATERING OPERATIONS, WATER WILL BE PUMPED INTO SEDIMENT BASINS OR SILT TRAPS. DEWATERING DIRECTLY INTO FIELD TILES OR STORMWATER STRUCTURES IS PROHIBITED.
- WATER PUMPED DURING CONSTRUCTION OPERATION SHALL BE FILTERED.
- DUST CONTROL SHALL BE PERFORMED ON A DAILY BASIS USING WATER DISPersed FROM A TRUCK MOUNTED TANK WITH STANDARD DISCHARGE HEADER TO PROVIDE A UNIFORM RATE OF APPLICATION.
- TEMPORARY GRAVEL CONSTRUCTION ENTRANCES SHALL BE MAINTAINED, ADJUSTED OR RELOCATED AS NECESSARY TO PREVENT SEDIMENT FROM BEING TRACKED ONTO PUBLIC ROADWAYS. ANY SEDIMENT REACHING A PUBLIC ROAD SHALL BE REMOVED BY SHOVELING OR STREET CLEANING BEFORE THE END OF EACH WORKING DAY.
- ANY LOOSE MATERIAL THAT IS DEPOSITED IN THE FLOW LINE OF ANY GUTTER OR DRAINAGE STRUCTURE DURING CONSTRUCTION OPERATIONS SHALL BE REMOVED AT THE CLOSE OF EACH WORKING DAY.
- OVERLAND FLOW SHALL BE DIRECTED TO THE TEMPORARY SEDIMENT BASIN OR APPROVED EQUAL PRIOR TO LEAVING THE SITE.
- THE EROSION CONTROL MEASURES INDICATED ON THE PLANS ARE THE MINIMUM REQUIREMENTS. ADDITIONAL MEASURES MAY BE REQUIRED, AS DIRECTED BY THE CLIENT OR OTHER JURISDICTIONAL GOVERNMENTAL ENTITIES.
- ALL EROSION AND SEDIMENTATION CONTROL MEASURES SHALL BE REMOVED AND DISPOSED OF IN ACCORDANCE WITH ALL JURISDICTIONAL GOVERNMENTAL AGENCY REQUIREMENTS WITHIN 30 DAYS OF FINAL STABILIZATION.

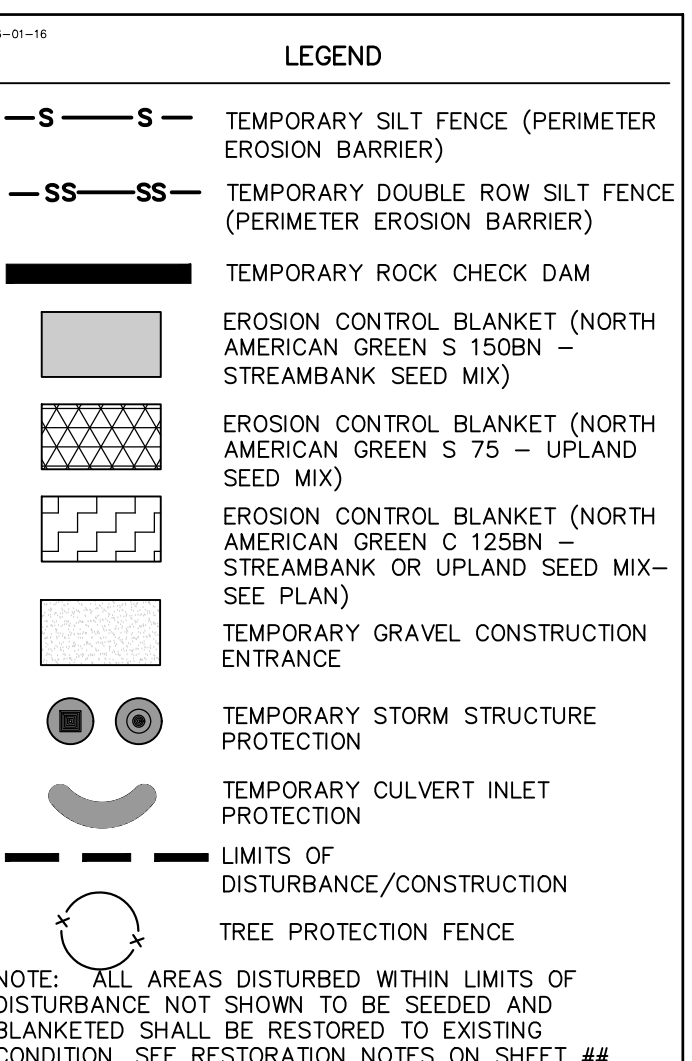

- CONSTRUCTION SEQUENCE:**
- INSTALL SILT FENCE AT LOCATIONS AS INDICATED ON THE PLANS.
 - PROVIDE STABILIZED CONSTRUCTION ENTRANCE.
 - CONSTRUCT TEMPORARY DITCHES, SWALES, SEDIMENT TRAPS AND/OR BASINS.
 - STRIP EXISTING TOPSOIL FROM PROPOSED LIMITS OF DISTURBANCE AND STOCKPILE WHERE SHOWN ON PLANS.
 - PROVIDE SILT FENCE AROUND THE BASE OF THE STOCKPILES.
 - COMPLETE CONSTRUCTION OF SITE WITH PERMANENT STABILIZATION.
 - REMOVE TEMPORARY EROSION AND SEDIMENT CONTROL MEASURES.
- ** INSTALL INLET PROTECTION AROUND DRAINAGE STRUCTURES AS CONSTRUCTED.

SOIL PROTECTION CHART



STABILIZATION CHART	JAN	FEB	MAR	APR	MAY	JUN	JUL	AUG	SEP	OCT	NOV	DEC
PERMANENT SEEDINGS												
DORMANT SEEDINGS												
TEMPORARY SEEDINGS												
SOODING												
MULCHING												

A - KENTUCKY BLUEGRASS 90 LBS./AC. MIXED WITH PERENNIAL RYEGRASS 30 LBS./AC.
 B - KENTUCKY BLUEGRASS 135 LBS./AC. MIXED WITH PERENNIAL RYEGRASS 45 LBS./AC. 2 TONS STRAW MULCH PER ACRE
 C - SPRING OATS
 D - WHEAT OR CEREAL RYE
 E - SOD (NURSERY GROWN KENTUCKY BLUEGRASS)
 F - STRAW MULCH 2 TONS PER ACRE

NOTE: THIS CHART IS A GUIDE TO ASSIST THE CONTRACTOR IN UNDERSTANDING OPTIONS FOR SOIL STABILIZATION. THE LANDSCAPE PLAN SHALL TAKE PRECEDENCE OVER THIS CHART. ANY CONFLICT SHALL BE DISCUSSED WITH THE LANDSCAPE ARCHITECT PRIOR TO THE START OF CONSTRUCTION.

"THESE EROSION CONTROL PLANS ARE A PORTION OF THE ILLINOIS ENVIRONMENTAL PROTECTION AGENCY (IEPA) TOTAL REQUIREMENTS FOR A COMPLETE STORMWATER POLLUTION PREVENTION PLAN (SWPPP) AS REQUIRED BY THE GENERAL NPDES PERMIT NO. ILR10. CLIENT AND/OR CONTRACTOR WILL BE RESPONSIBLE FOR COMPLIANCE WITH ALL REQUIREMENTS OF THE GENERAL NPDES PERMIT AND COMPILATION OF THE COMPLETE SWPPP."

February 14, 2024 - 16:39 - Draw Name: P:\202001 Villages of Lake Zurich\019 Buffalo Creek Improvements - Bristol Trail Post-Vegetation\Draw Set\A-01\A-01-CROSS SECTIONS.dwg - Updated By: SManhard

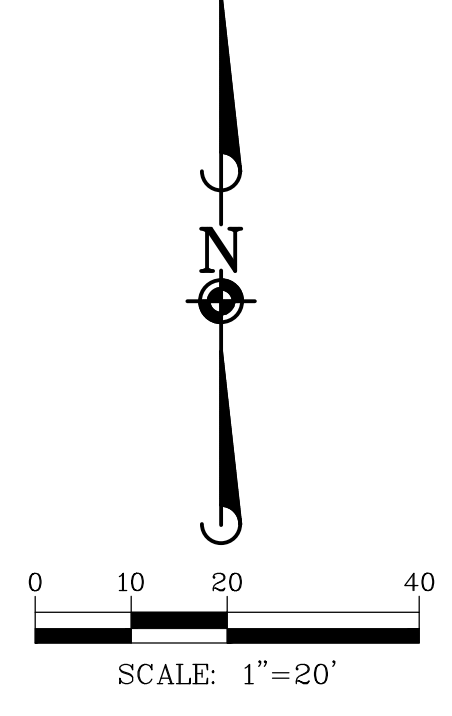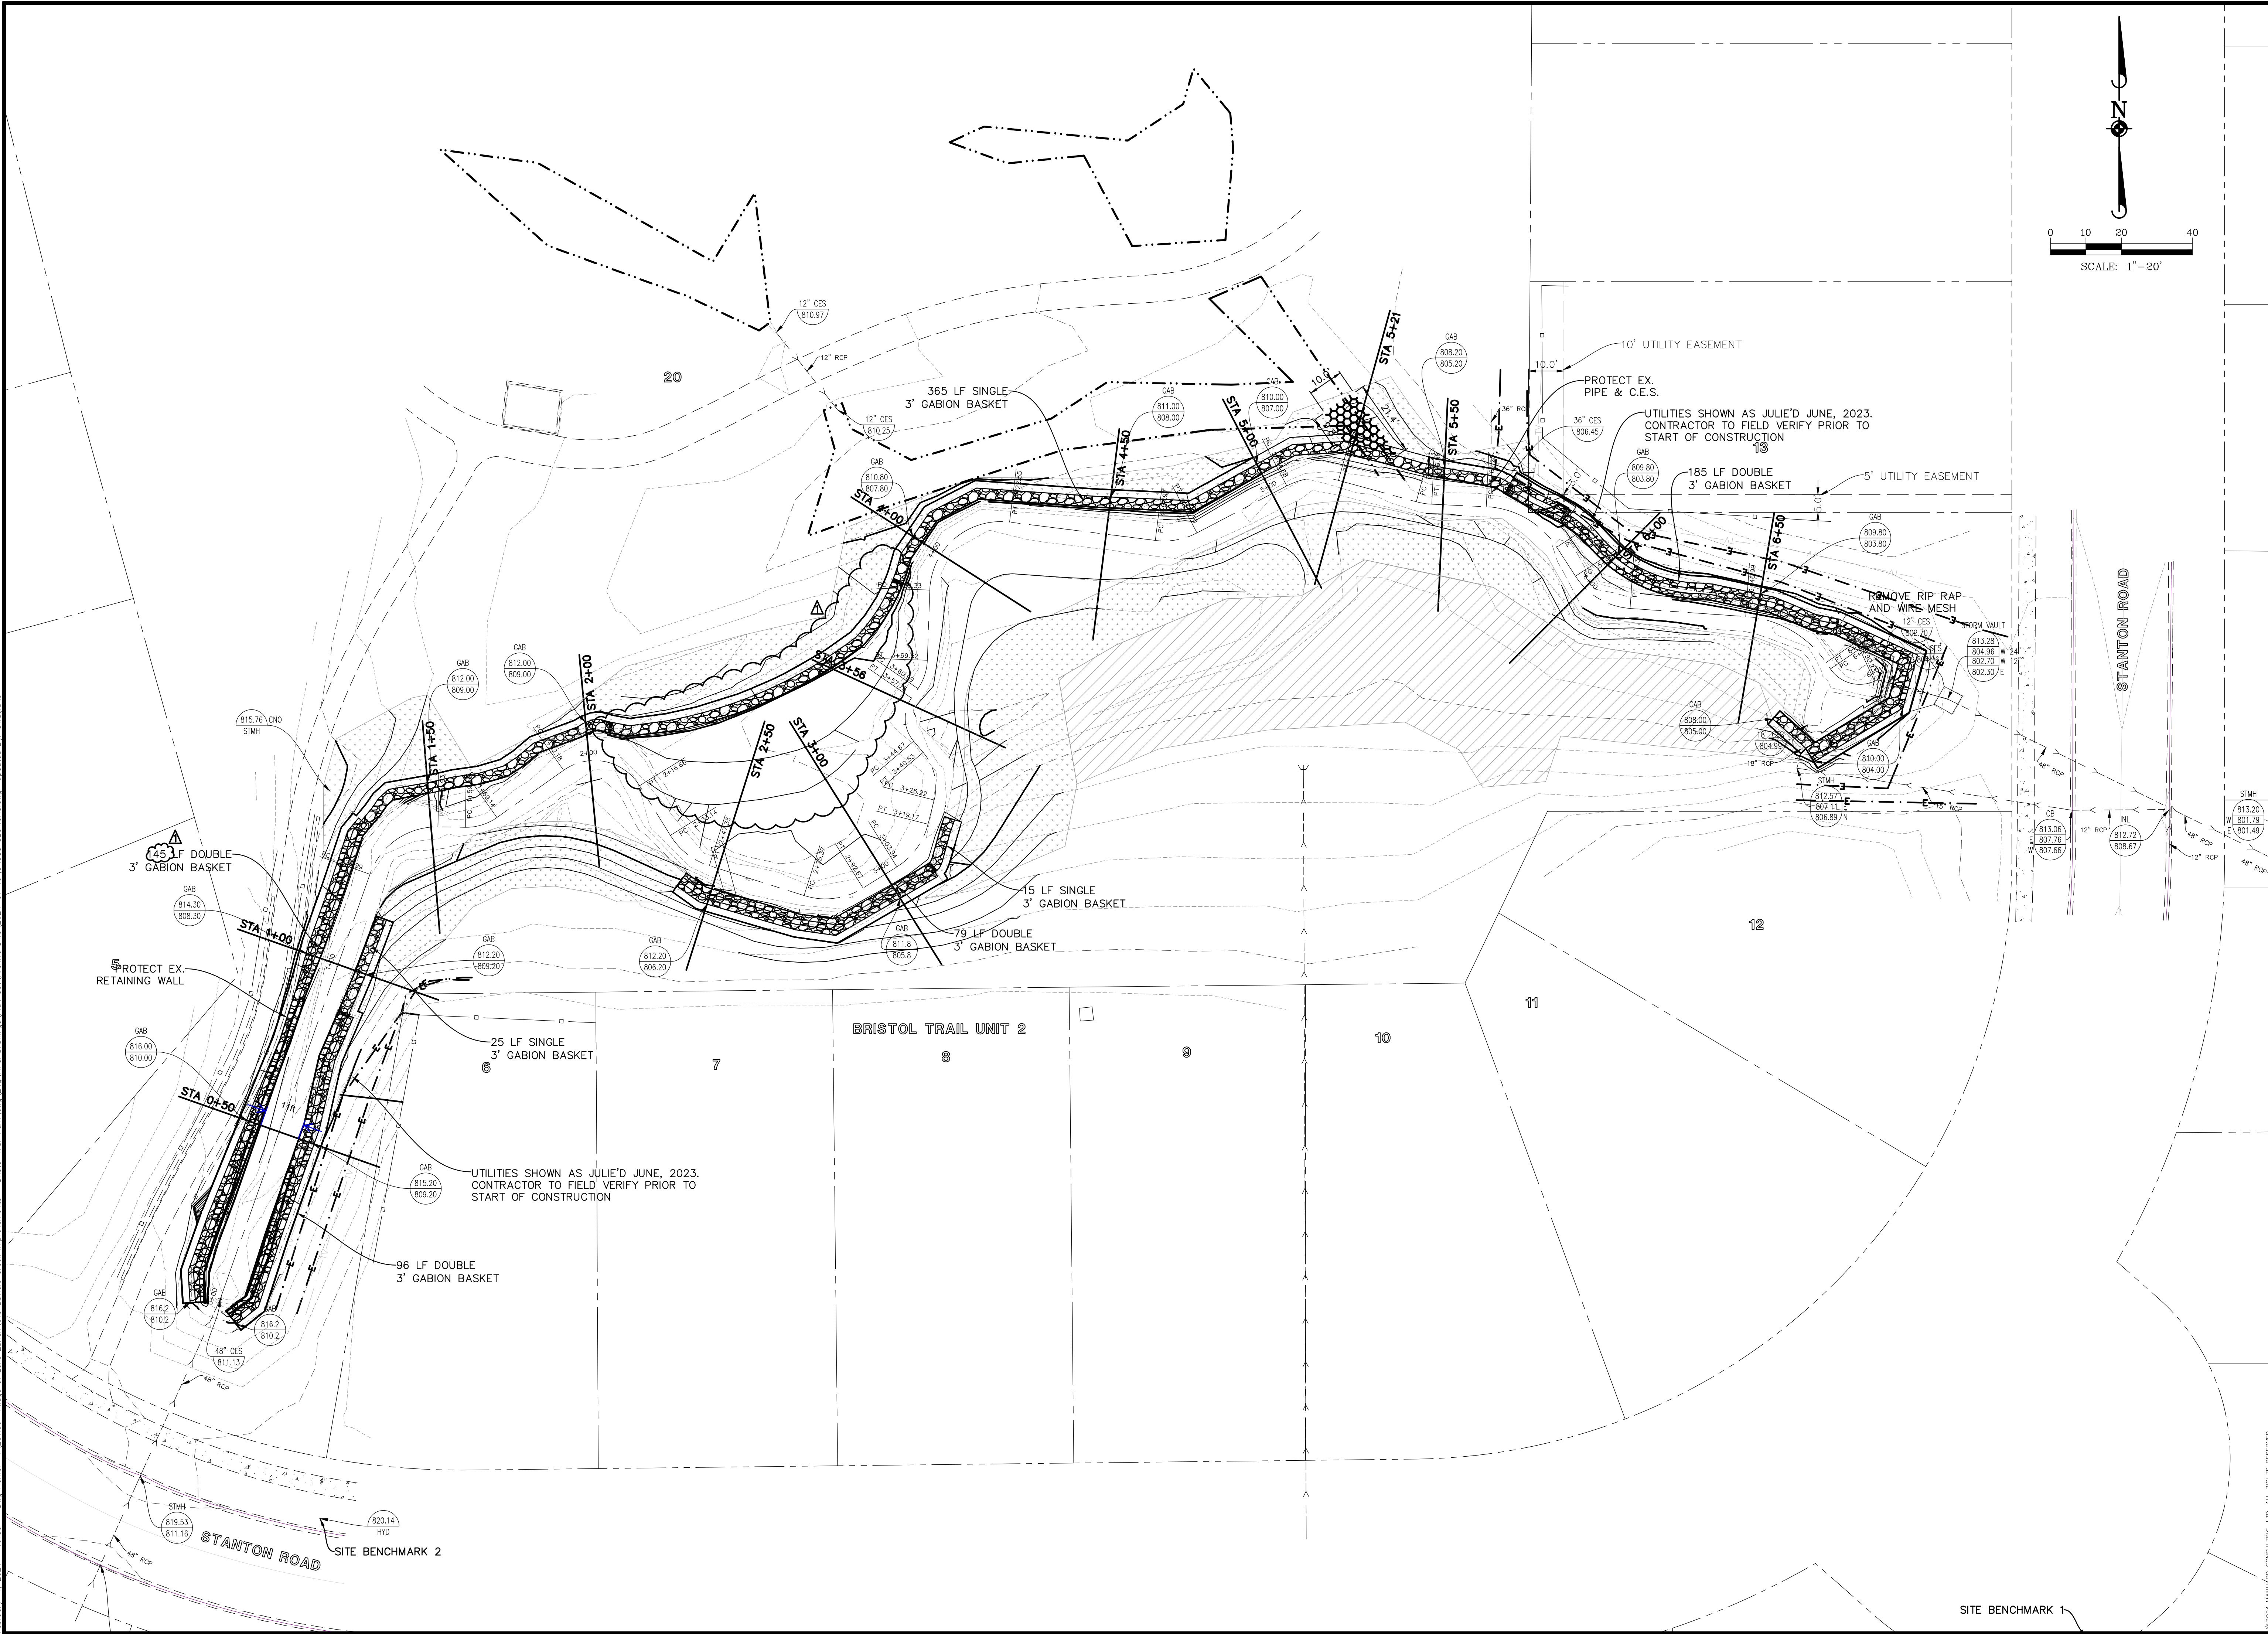

DATE	REVISIONS	DESCRIPTION

Manhard CONSULTING LTD.
 Consulting Engineers • Surveyors • Environmental Scientists • Landscape Architects • Planners
 1145 E. Lake Street, Lake Zurich, IL 60067
 847.884.1100

BUFFALO CREEK IMPROVEMENTS
LAKE ZURICH, ILLINOIS
CROSS SECTION LOCATIONS



PROJ. MGR.: **KL**
 PROJ. ASSOC.: **SJM**
 DRAWN BY: **SJM**
 DATE: **2024-02-14**
 SCALE: **1"=20'**

SHEET
5 OF **9**
 201.001019

©2024 MANHARD CONSULTING, LTD. ALL RIGHTS RESERVED.

PENDING

February 14, 2024 - 16:39 - Draw Name: P:\2024\001_Village of Lake Zurich\019_Buffalo Creek Improvements - Buffalo Trail Post\Task\Task\Final\Drawings\Plan_S&V\crossections.dwg - Updated By: SManaris

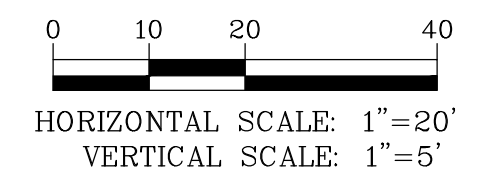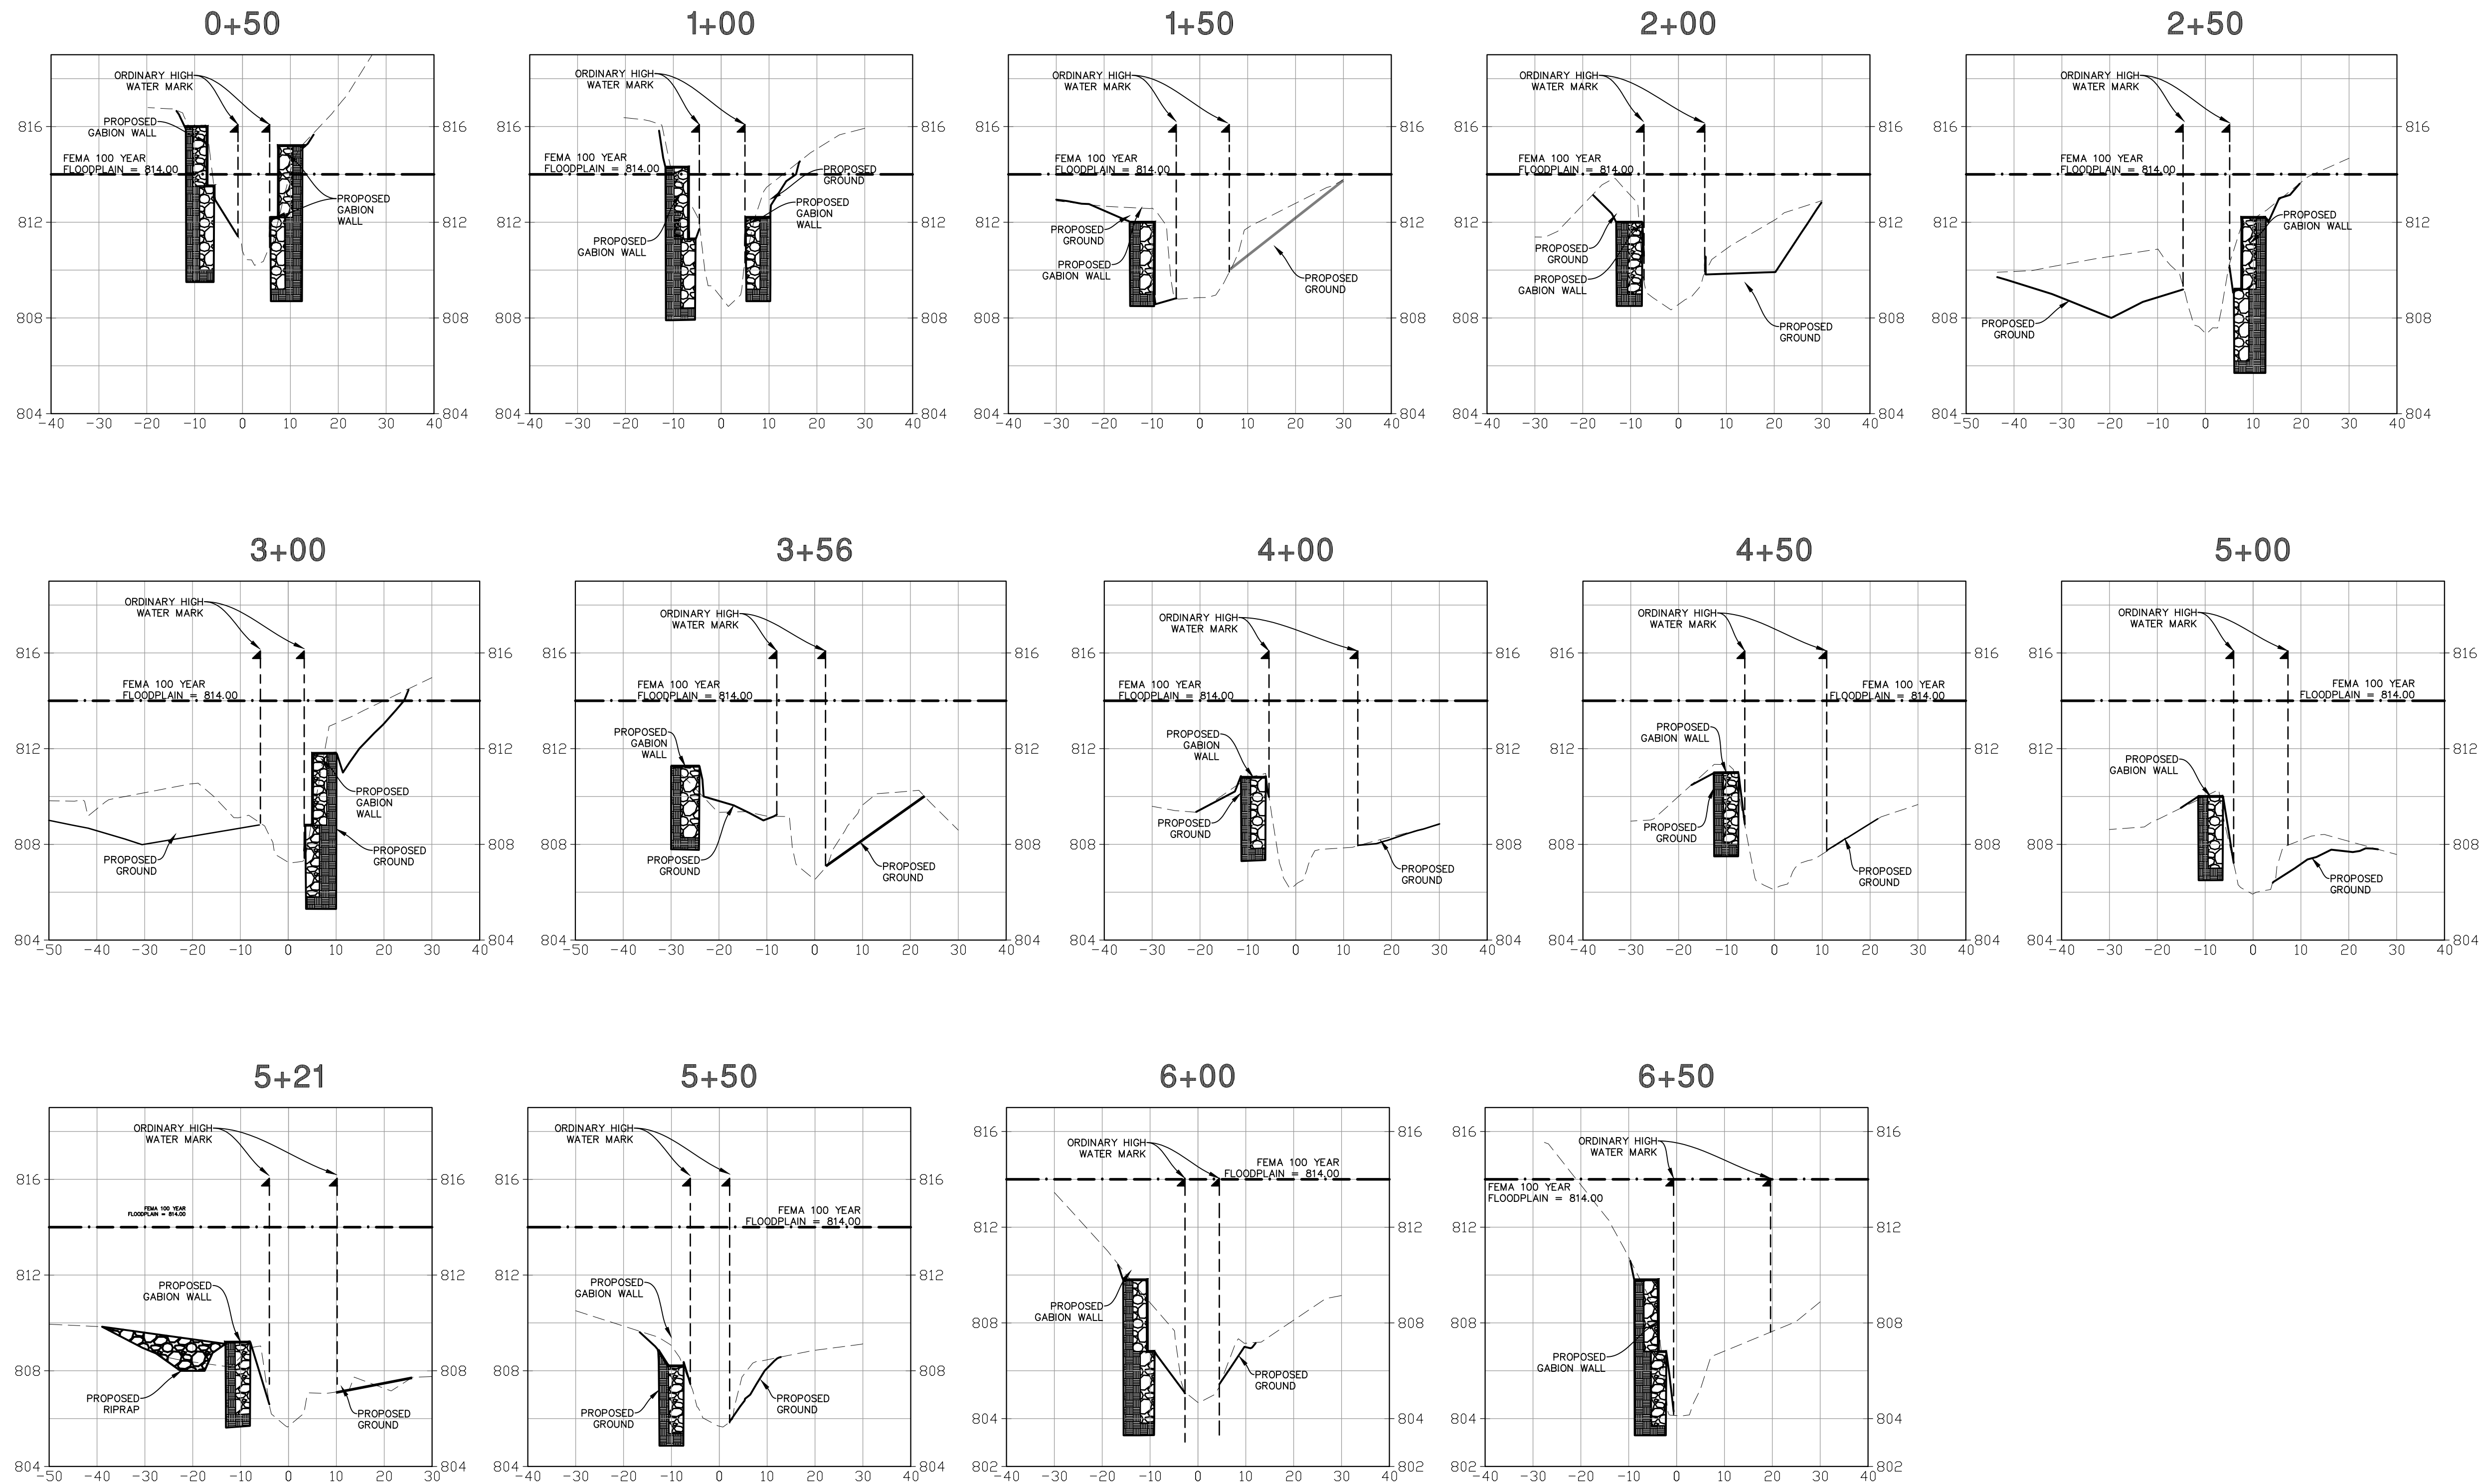

DATE	REVISIONS
05/20/23	PER SMC COMMENTS

Manhard CONSULTING LTD.
 Civil Engineers • Surveyors • Water Resource Engineers • Wetland & Wetwater Engineers
 Construction Managers • Environmental Scientists • Landscape Architects • Planners



BUFFALO CREEK IMPROVEMENTS
LAKE ZURICH, ILLINOIS
CROSS SECTIONS

PROJ. MGR.: KL
 PROJ. ASSOC.: SJM
 DRAWN BY: SJM
 DATE: 2024-02-14
 SCALE: 1"=20'

SHEET
6 OF **9**
 201.001019

©2024 MANHARD CONSULTING, LTD. ALL RIGHTS RESERVED.

PENDING

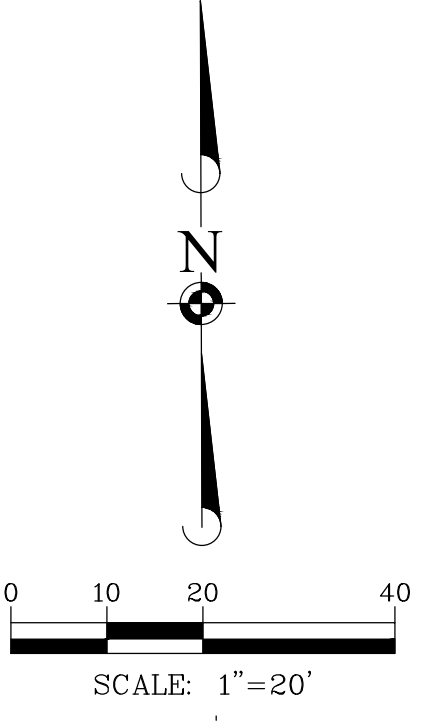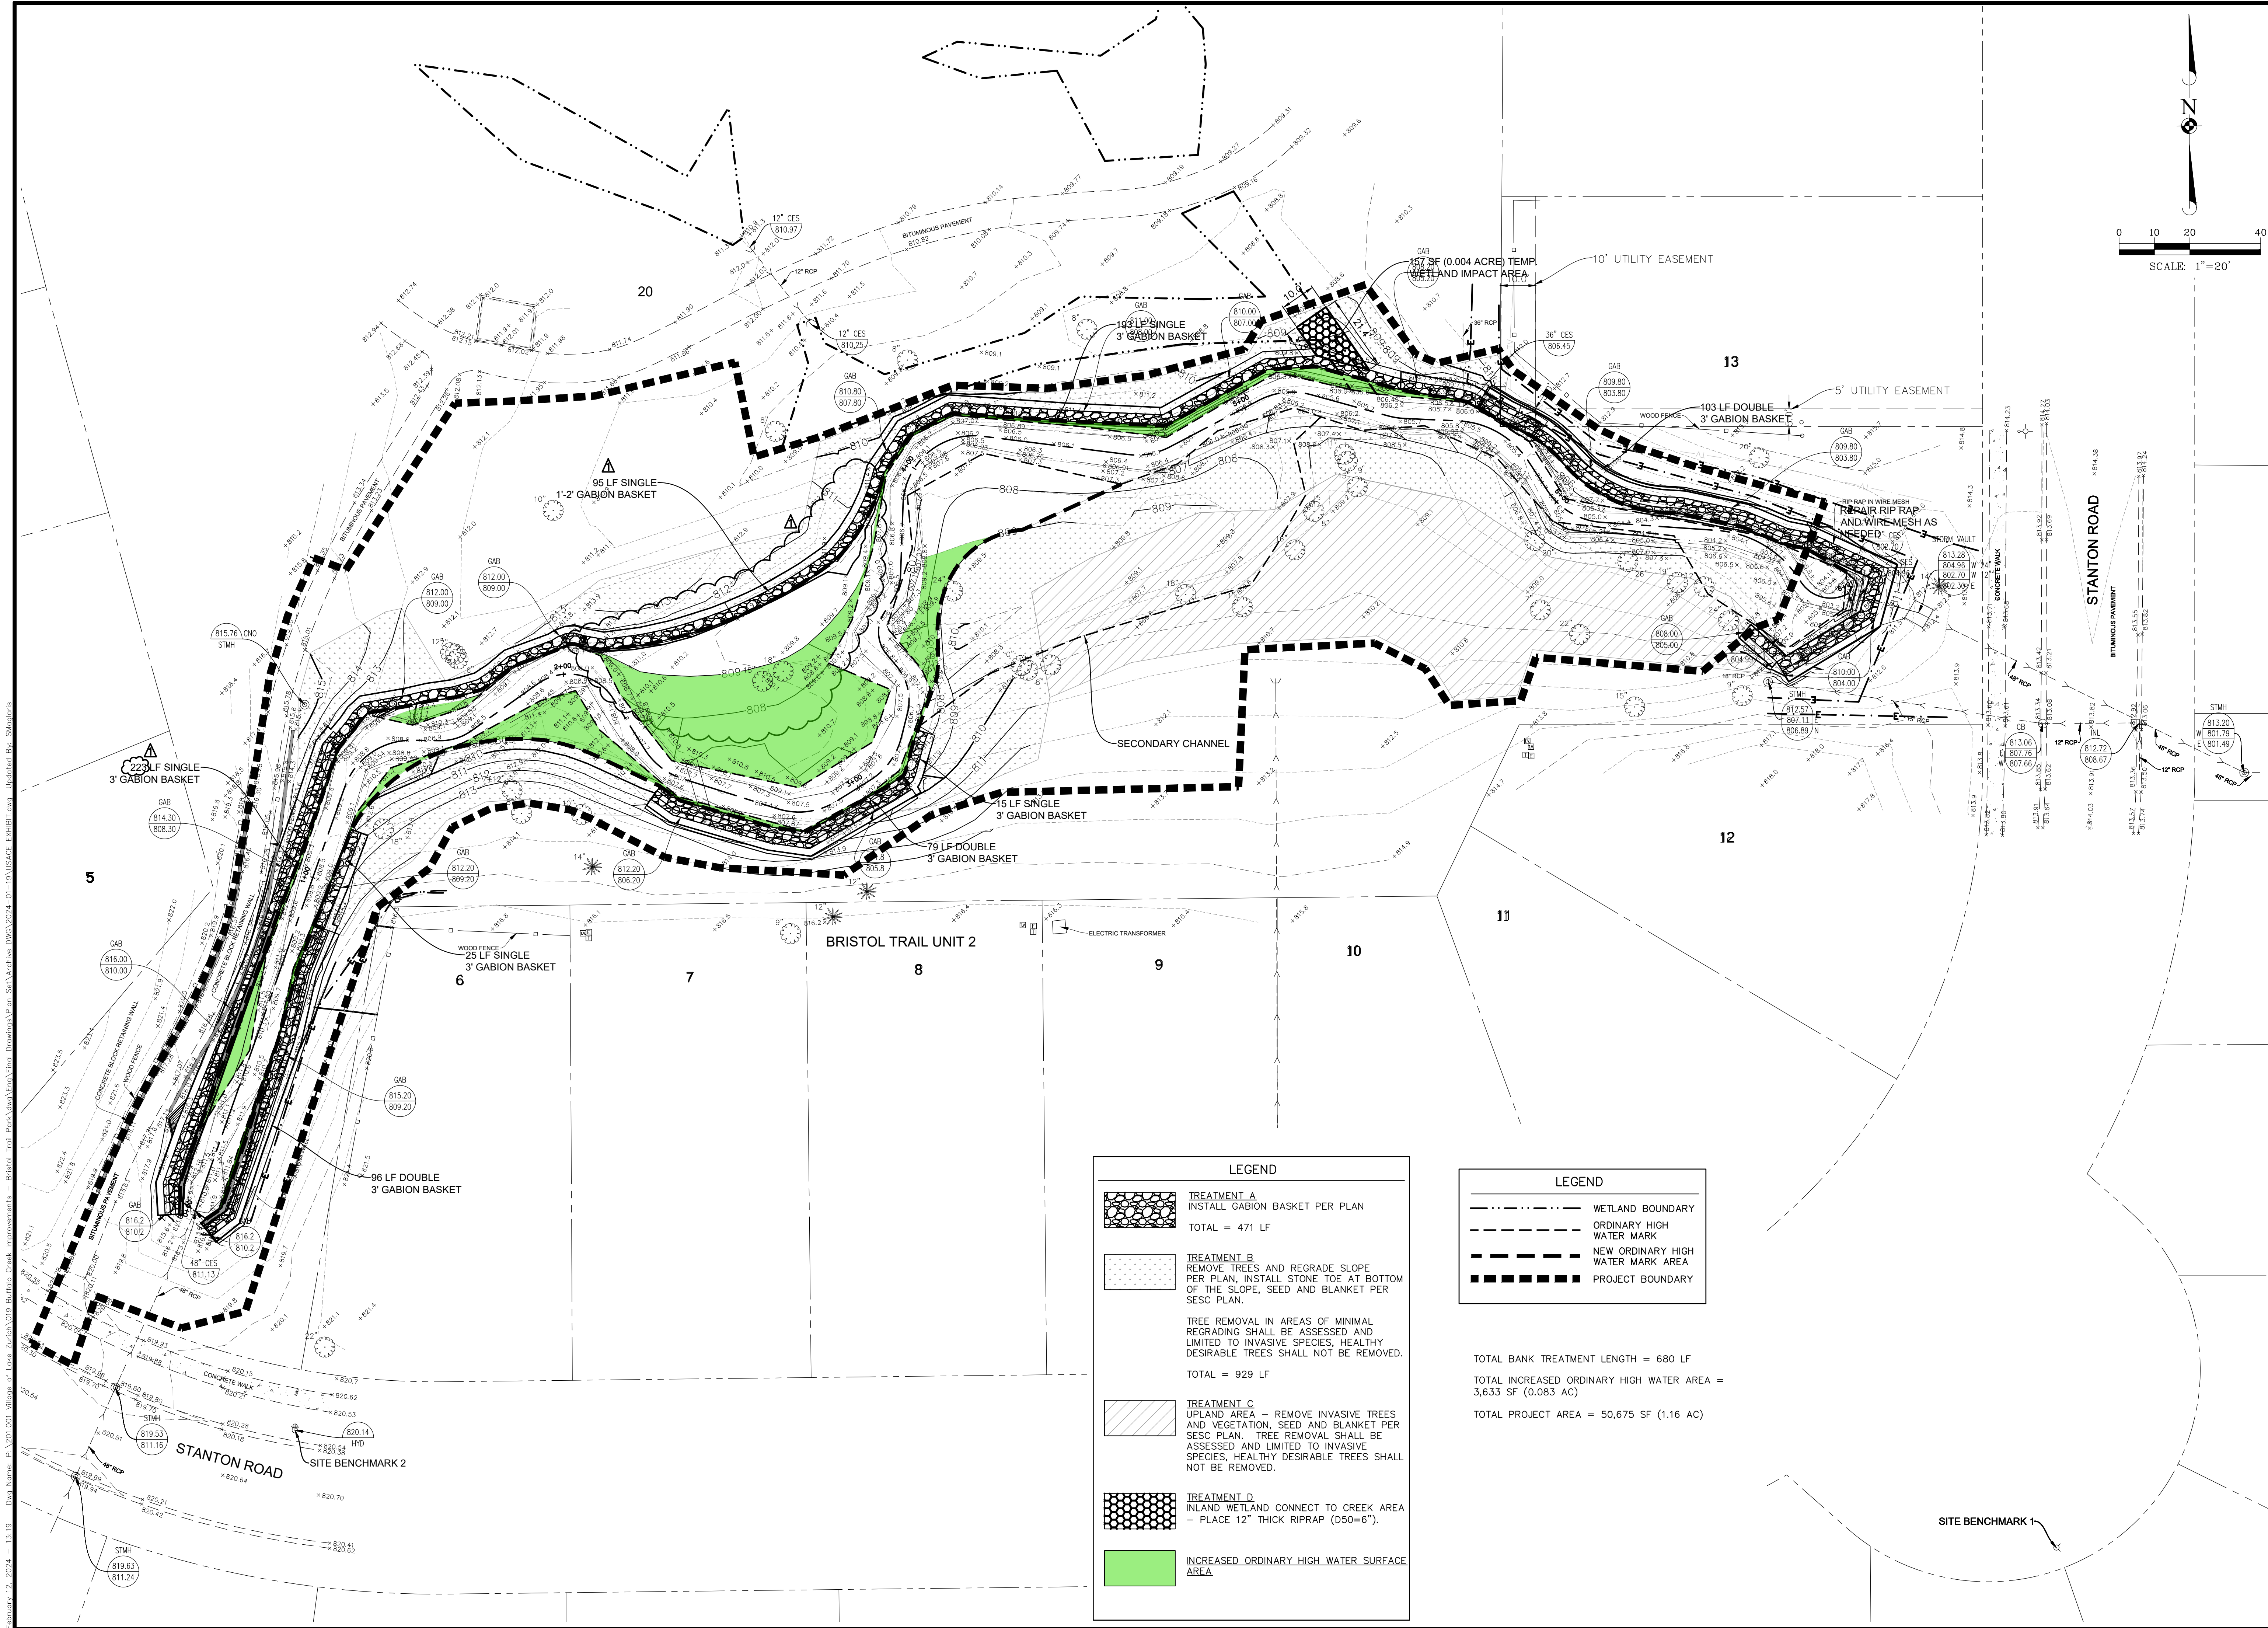

- LEGEND**
- TREATMENT A**
INSTALL GABION BASKET PER PLAN
TOTAL = 471 LF
 - TREATMENT B**
REMOVE TREES AND REGRADE SLOPE PER PLAN, INSTALL STONE TOE AT BOTTOM OF THE SLOPE, SEED AND BLANKET PER SESC PLAN.

TREE REMOVAL IN AREAS OF MINIMAL REGRADING SHALL BE ASSESSED AND LIMITED TO INVASIVE SPECIES, HEALTHY DESIRABLE TREES SHALL NOT BE REMOVED.
TOTAL = 929 LF
 - TREATMENT C**
UPLAND AREA - REMOVE INVASIVE TREES AND VEGETATION, SEED AND BLANKET PER SESC PLAN. TREE REMOVAL SHALL BE ASSESSED AND LIMITED TO INVASIVE SPECIES, HEALTHY DESIRABLE TREES SHALL NOT BE REMOVED.
 - TREATMENT D**
INLAND WETLAND CONNECT TO CREEK AREA - PLACE 12" THICK RIPRAP (D50=6").
 - INCREASED ORDINARY HIGH WATER SURFACE AREA**

- LEGEND**
- WETLAND BOUNDARY
 - ORDINARY HIGH WATER MARK
 - NEW ORDINARY HIGH WATER MARK AREA
 - PROJECT BOUNDARY
- TOTAL BANK TREATMENT LENGTH = 680 LF
 TOTAL INCREASED ORDINARY HIGH WATER AREA = 3,633 SF (0.083 AC)
 TOTAL PROJECT AREA = 50,675 SF (1.16 AC)

NO.	DATE	REVISIONS

Manhard CONSULTING LTD.
 Civil Engineers • Surveyors • Wetland Resources Engineers • Wetland & Wetwater Engineers
 Construction Managers • Environmental Scientists • Landscape Architects • Planners

BUFFALO CREEK IMPROVEMENTS
LAKE ZURICH, ILLINOIS
PROJECT IMPACT EXHIBIT


PROJ. MGR.: KL
 PROJ. ASSOC.: SJM
 DRAWN BY: KL
 DATE: 2024-02-09
 SCALE: 1"=20'

SHEET
7 OF **9**
 201.001019


© 2024 MANHARD CONSULTING, LTD. ALL RIGHTS RESERVED.

PENDING

February 12, 2024 - 1:31 PM - Draw Name: P:\2024\001_Village of Lake Zurich\019_Buffalo Creek Improvements - Bristol Trail Park\Area\Final Drawings\Plan_Set\Area_EXHIBIT.dwg - User: S.Margolis

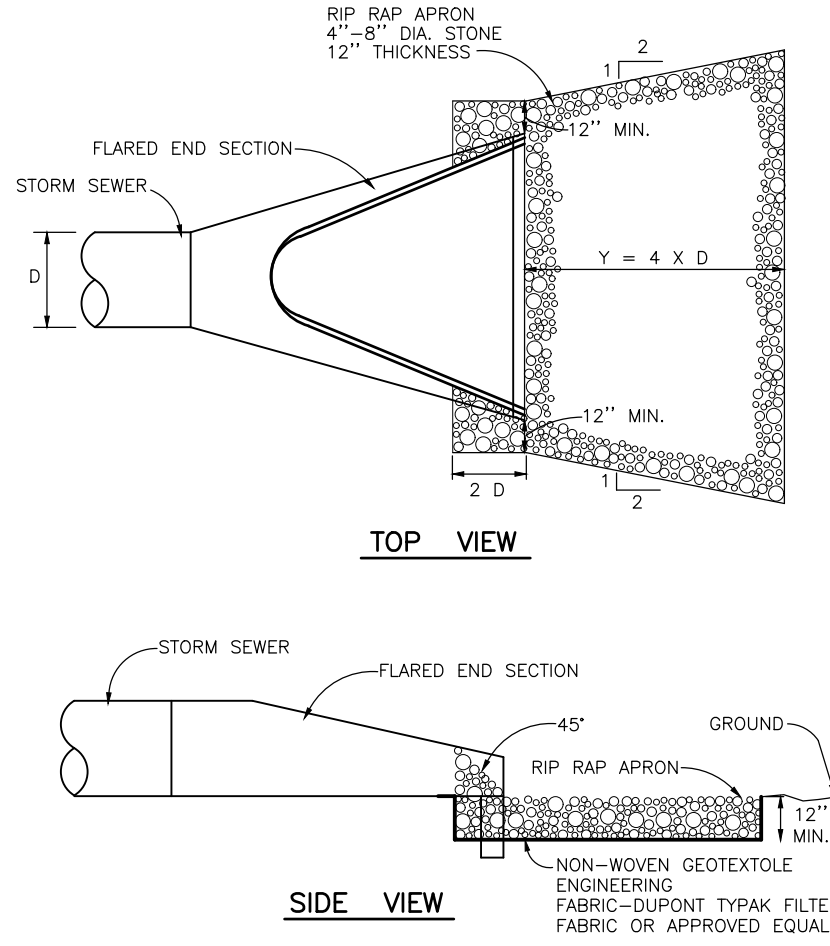


FLARED END SECTION RIP RAP
NOTE: D = PIPE I.D.
SEE EXHIBIT NO. 10 FOR FLARED END SECTION FOUNDATION

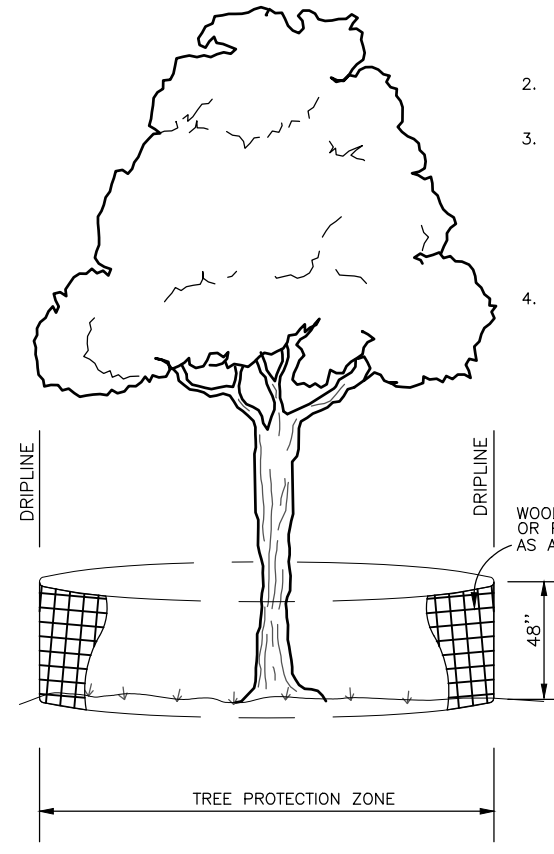


TREE PROTECTION FENCE

1. THE CONTRACTOR SHALL ERECT A TEMPORARY FENCE AROUND ALL TREES WITHIN THE CONSTRUCTED AREA TO ESTABLISH A "TREE PROTECTION ZONE" BEFORE ANY WORK BEGINS. NO WORK IS TO BE PERFORMED, MATERIALS STORED OR VEHICLES DRIVEN OR PARKED WITHIN THE "TREE PROTECTION ZONE".
2. THE FENCE SHALL BE ERECTED AT THE DRIP-LINE OF THE TREE OR AS APPROVED BY ENGINEER.
3. TREES DESIGNATED FOR PROTECTION SHOULD BE WATERED DURING PERIODS OF DROUGHT WHEN THERE IS LESS THAN ONE INCH OF RAIN FALL DURING ANY 5 DAY PERIOD. THE AMOUNT OF WATER PER TREE SHOULD BE BASED UPON 50 GALLONS PER INCH DIAMETER. APPLICATION SHOULD BE MADE SO THAT THE WATER SLOWLY SOAKS INTO THE GROUND AND DOES NOT RUN OFF.
4. IN AREAS WHERE THE "TREE PROTECTION ZONE" FENCING CANNOT BE MAINTAINED WOOD CHIPS OR OTHER APPROVED MULCH MUST BE APPLIED TO A DEPTH OF 12" OVER THE AREA NOT PROTECTED BY FENCING OVER THE REMAINDER OF THE ZONE. PLACEMENT AND REMOVAL OF THE MULCHED AREA SHALL BE INCIDENTAL TO THE ESTABLISHMENT OF THE "TREE PROTECTION ZONE".

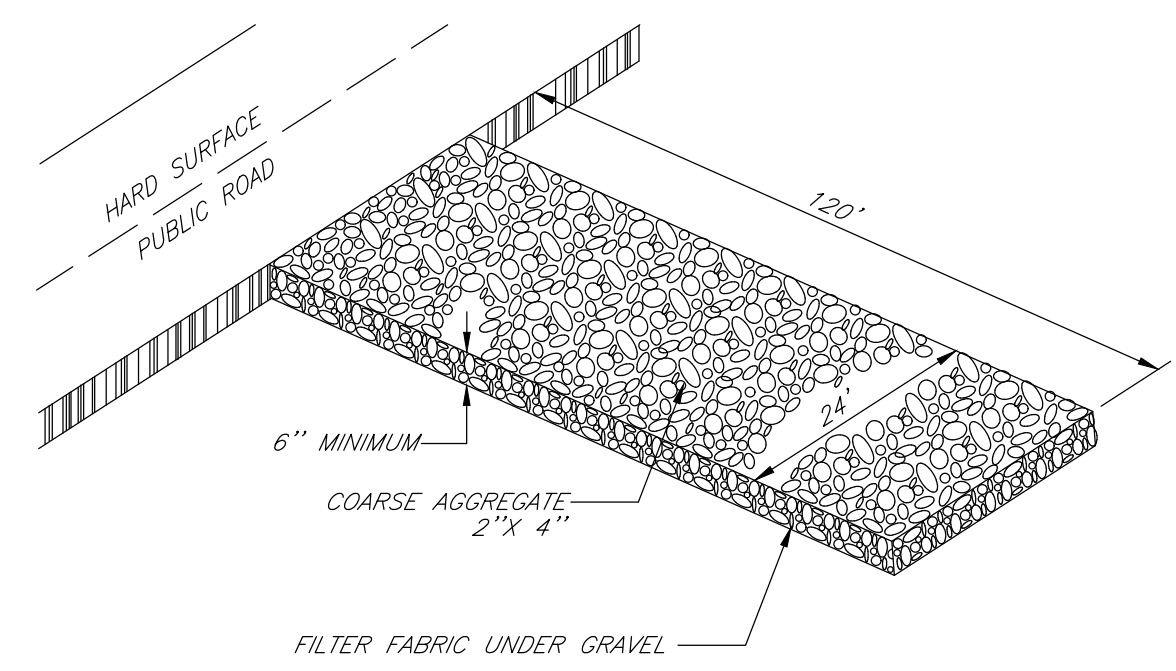


GRAVEL CONSTRUCTION ENTRANCE


- GENERAL NOTES**
1. THE STANDARD SPECIFICATIONS LISTED ON THE COVER SHEET, THESE CONSTRUCTION PLANS, THE SPECIAL PROVISIONS, GENERAL CONDITIONS AND SUBSEQUENT DETAILS ARE ALL TO BE CONSIDERED AS PART OF THE CONTRACT DOCUMENTS. INCIDENTAL ITEMS OR ACCESSORIES NECESSARY TO COMPLETE THIS WORK MAY NOT BE SPECIFICALLY NOTED BUT ARE TO BE CONSIDERED A PART OF THE CONTRACT.
 2. NO CONSTRUCTION PLANS SHALL BE USED FOR CONSTRUCTION UNLESS SPECIFICALLY MARKED "FOR CONSTRUCTION". PRIOR TO COMMENCEMENT OF CONSTRUCTION, THE CONTRACTOR SHALL VERIFY ALL DIMENSIONS AND CONDITIONS AFFECTING THEIR WORK WITH THE ACTUAL CONDITIONS AT THE JOB SITE. IF THERE ARE ANY DISCREPANCIES FROM WHAT IS SHOWN ON THE CONSTRUCTION PLANS, HE MUST IMMEDIATELY REPORT SAME TO THE ENGINEER BEFORE DOING ANY WORK, OTHERWISE THE CONTRACTOR ASSUMES FULL RESPONSIBILITY IN THE EVENT OF DISAGREEMENT BETWEEN THE CONSTRUCTION PLANS, STANDARD SPECIFICATIONS AND/OR SPECIAL DETAILS. THE CONTRACTOR SHALL SECURE WRITTEN INSTRUCTIONS FROM THE ENGINEER PRIOR TO PROCEEDING WITH ANY PART OF THE WORK AFFECTED BY OMISSIONS OR DISCREPANCIES. FAILING TO SECURE SUCH INSTRUCTIONS, THE CONTRACTOR WILL BE CONSIDERED TO HAVE PROCEEDED AT HIS OWN RISK AND EXPENSE. IN THE EVENT OF ANY DOUBT OR QUESTION ARISING WITH RESPECT TO THE TRUE MEANING OF THE CONSTRUCTION PLANS OR SPECIFICATIONS, THE DECISION OF THE ENGINEER SHALL BE FINAL AND CONCLUSIVE.
 3. ALL WORK PERFORMED UNDER THIS CONTRACT SHALL BE GUARANTEED AGAINST ALL DEFECTS IN MATERIALS AND WORKMANSHIP OF WHATEVER NATURE BY THE CONTRACTOR AND HIS SURETY FOR A PERIOD OF 12 MONTHS (OR AS SPECIFIED) FROM THE DATE OF FINAL ACCEPTANCE OF THE WORK BY THE VILLAGE OF LAKE ZURICH, OTHER APPLICABLE GOVERNMENTAL AGENCIES, AND THE OWNER.
 4. BEFORE ACCEPTANCE BY THE OWNER AND FINAL PAYMENT, ALL WORK SHALL BE INSPECTED AND APPROVED BY THE OWNER OR HIS REPRESENTATIVE. FINAL PAYMENT WILL BE MADE AFTER ALL OF THE CONTRACTORS' WORK HAS BEEN APPROVED AND ACCEPTED, AND IN ACCORDANCE WITH THE CONTRACT DOCUMENTS.
 5. UPON AWARD OF THE CONTRACT AND WHEN REQUIRED BY THE OWNER, THE CONTRACTOR SHALL FURNISH ALL LABOR, MATERIAL AND PERFORMANCE BOND IN THE PENAL SUM OF 100 PERCENT OF THE CONTRACT GUARANTEEING COMPLETION OF THE WORK. THE UNDERWRITER SHALL BE APPROVED BY THE OWNER.
 6. EASEMENTS FOR THE EXISTING UTILITIES, BOTH PUBLIC AND PRIVATE, AND UTILITIES WITHIN PUBLIC RIGHTS-OF-WAY ARE SHOWN ON THE PLANS ACCORDING TO AVAILABLE RECORDS. THE CONTRACTOR SHALL BE RESPONSIBLE FOR DETERMINING THE EXACT LOCATION IN THE FIELD OF THESE UTILITY LINES AND THEIR PROTECTION FROM DAMAGE DUE TO CONSTRUCTION OPERATIONS. IF EXISTING UTILITY LINES OF ANY NATURE ARE ENCOUNTERED WHICH CONFLICT IN LOCATION WITH NEW CONSTRUCTION, THE CONTRACTOR SHALL NOTIFY THE ENGINEER IMMEDIATELY SO THAT THE CONFLICT MAY BE RESOLVED.
 7. THE CONTRACTOR SHALL REVIEW AND DETERMINE ALL REQUIRED IMPROVEMENTS AND SHALL VERIFY ALL QUANTITIES AS PROVIDED BY THE ENGINEER OR OWNER FOR BIDDING PURPOSES. THE CONTRACTOR SHALL REPORT ANY DISCREPANCIES TO THE ENGINEER.
 8. WHENEVER THE PERFORMANCE OF WORK IS INDICATED ON THE PLANS, AND NO ITEM IS INCLUDED IN THE CONTRACT FOR PAYMENT, THE WORK SHALL BE CONSIDERED INCIDENTAL TO THE CONTRACT, AND NO ADDITIONAL COMPENSATION WILL BE ALLOWED.
 9. WHENEVER, DURING CONSTRUCTION OPERATIONS, ANY LOOSE MATERIAL IS DEPOSITED IN THE FLOW LINE OF GUTTERS, DRAINAGE STRUCTURES, DITCHES, ETC., SUCH THAT THE NATURAL FLOW LINE OF WATER IS OBSTRUCTED, THIS LOOSE MATERIAL SHALL BE REMOVED AT THE CLOSE OF EACH WORKING DAY BY THE RESPONSIBLE PARTY AT THE CONCLUSION OF CONSTRUCTION OPERATIONS. ALL DRAINAGE STRUCTURES AND FLOW LINES SHALL BE FREE FROM DIRT AND DEBRIS. THIS WORK SHALL BE CONSIDERED INCIDENTAL TO THE CONTRACT.
 10. WHERE OVERHANGING BRANCHES INTERFERE WITH OPERATIONS OF CONSTRUCTION, SAID BRANCHES SHALL BE TRIMMED AND SEALED IN ACCORDANCE WITH ARTICLE 253.09 OF THE I.D.O.T. STANDARD SPECIFICATIONS, AND THE COST OF SAME SHALL BE INCIDENTAL TO THE CONTRACT. TREES SHALL BE REMOVED ONLY AFTER RECEIVING APPROVAL OF THE OWNER. THE OWNER SHALL DESIGNATE THOSE TREES WHICH ARE TO BE REMOVED. THE CONTRACTOR SHALL ALTER THE ALIGNMENT OF SEWERS, WATER MAINS, PATHWAYS, SIDEWALKS, AND DRIVEWAYS AS DIRECTED BY THE OWNER TO PRESERVE TREES. A CONTRACTOR REMOVING TREES WITHOUT OWNER'S APPROVAL WILL BE RESPONSIBLE FOR REPLACEMENT OF SAID TREE(S) AS DIRECTED BY OWNER AT CONTRACTOR'S EXPENSE.
 11. ALL FIELD TILE ENCOUNTERED DURING CONSTRUCTION OPERATIONS SHALL BE EXTENDED TO OUTLET INTO A PROPOSED DRAINAGE WAY. IF THIS CANNOT BE ACCOMPLISHED, THEN IT SHALL BE REPAIRED WITH NEW PIPE OF SIMILAR SIZE AND MATERIAL TO THE ORIGINAL LINE AND PUT IN ACCEPTABLE OPERATING CONDITION. A RECORD OF THE LOCATION OF ALL FIELD TILE OR ON-SITE DRAIN PIPE ENCOUNTERED SHALL BE KEPT BY THE CONTRACTOR AND TURNED OVER TO THE ENGINEER UPON COMPLETION OF THE PROJECT. THE COST OF THIS WORK SHALL BE CONSIDERED AS INCIDENTAL TO THE CONTRACT AND NO ADDITIONAL COMPENSATION WILL BE ALLOWED.
 12. DURING CONSTRUCTION OPERATIONS THE CONTRACTOR SHALL INSURE POSITIVE SITE DRAINAGE AT THE CONCLUSION OF EACH DAY. SITE DRAINAGE MAY BE ACHIEVED BY DITCHING, PUMPING OR ANY OTHER ACCEPTABLE METHOD. THE CONTRACTOR'S FAILURE TO PROVIDE THE ABOVE WILL PRECLUDE ANY POSSIBLE ADDED COMPENSATION REQUESTED DUE TO DELAYS OR UNSUITABLE MATERIALS CREATED AS A RESULT THEREOF.
 13. IT SHALL BE THE RESPONSIBILITY OF EACH RESPECTIVE CONTRACTOR TO REMOVE FROM THE SITE ANY AND ALL MATERIALS AND DEBRIS WHICH RESULT FROM HIS CONSTRUCTION OPERATIONS AT NO ADDITIONAL EXPENSE TO THE OWNER.
 14. THE CONTRACTOR SHALL COMPLY WITH AND OBSERVE THE RULES AND REGULATIONS OF O.S.H.A. AND APPROPRIATE AUTHORITIES REGARDING SAFETY PROVISIONS.
 15. ALL CONTRACTORS AND THEIR SUBCONTRACTORS OR ANY TIER SHALL INDEMNIFY THE OWNER, ENGINEER, AND VILLAGE FROM ALL LIABILITY RESULTING FROM ANY NEGLIGENT ACT OR OMISSION WITH THEIR CONSTRUCTION, INSTALLATION, AND TESTING OF WORK ON THIS PROJECT AND SHALL NAME THEM AS ADDITIONAL INSURED ON THEIR COMMERCIAL GENERAL LIABILITY POLICIES FOR CLAIMS ARISING OUT OF THE WORK ON THIS PROJECT. A PROPER CERTIFICATE OF INSURANCE SHALL BE ISSUED PRIOR TO THE START OF CONSTRUCTION.
 16. ELECTRIC, TELEPHONE, NATURAL GAS, AND OTHER UTILITY COMPANIES MAY HAVE SERVICE FACILITIES IN THE VICINITY OF THE PROPOSED WORK. THE CONTRACTOR SHALL BE RESPONSIBLE FOR HAVING THE UTILITY COMPANIES LOCATE THEIR FACILITIES IN THE FIELD PRIOR TO CONSTRUCTION AND SHALL ALSO BE RESPONSIBLE FOR THE MAINTENANCE AND PRESERVATION OF THESE FACILITIES. THE CONTRACTOR SHALL CALL J.U.L.I.E. AT (800) 892-0123 FOR UTILITY LOCATIONS.
 17. SPECIAL ATTENTION IS DRAWN TO THE FACT THAT ARTICLE 105.06 OF THE STANDARD SPECIFICATIONS REQUIRES THE CONTRACTOR TO HAVE A COMPETENT SUPERINTENDENT ON THE PROJECT SITE AT ALL TIMES IRRESPECTIVE OF THE AMOUNT OF WORK SUBLET. THE SUPERINTENDENT SHALL BE CAPABLE OF READING AND UNDERSTANDING THE PLANS AND SPECIFICATIONS, SHALL HAVE FULL AUTHORITY TO EXECUTE ORDERS TO EXPEDITE THE PROJECT, AND SHALL BE RESPONSIBLE FOR SCHEDULING AND HAVE CONTROL OF ALL WORK AS THE AGENT OF THE CONTRACTOR. FAILURE TO COMPLY WITH THIS PROVISION WILL RESULT IN A SUSPENSION OF WORK AS PROVIDED IN ARTICLE 108.07.
 18. THE CONTRACTOR SHALL KEEP A SET OF "FOR CONSTRUCTION PLANS" ON THE JOB SITE, AND SHALL MAINTAIN (AS INDICATED HEREIN AND ELSEWHERE WITHIN THESE CONSTRUCTION NOTES, SPECIFICATIONS, AND PLANS) A LEGIBLE RECORD ON SAID PLANS OF ANY FIELD TILE ENCOUNTERED, ANY MODIFICATIONS/ALTERATIONS TO ALIGNMENT AND/OR TO PLANS AND SPECIFICATIONS OF PROPOSED IMPROVEMENTS, ETC. UPON COMPLETION OF THE CONTRACTOR'S WORK, SAID PLANS AND INFORMATION SHALL BE PROVIDED TO ENGINEER. FINAL CONTRACT PAYMENT SHALL NOT COME DUE UNTIL THIS INFORMATION IS RECEIVED BY THE ENGINEER.

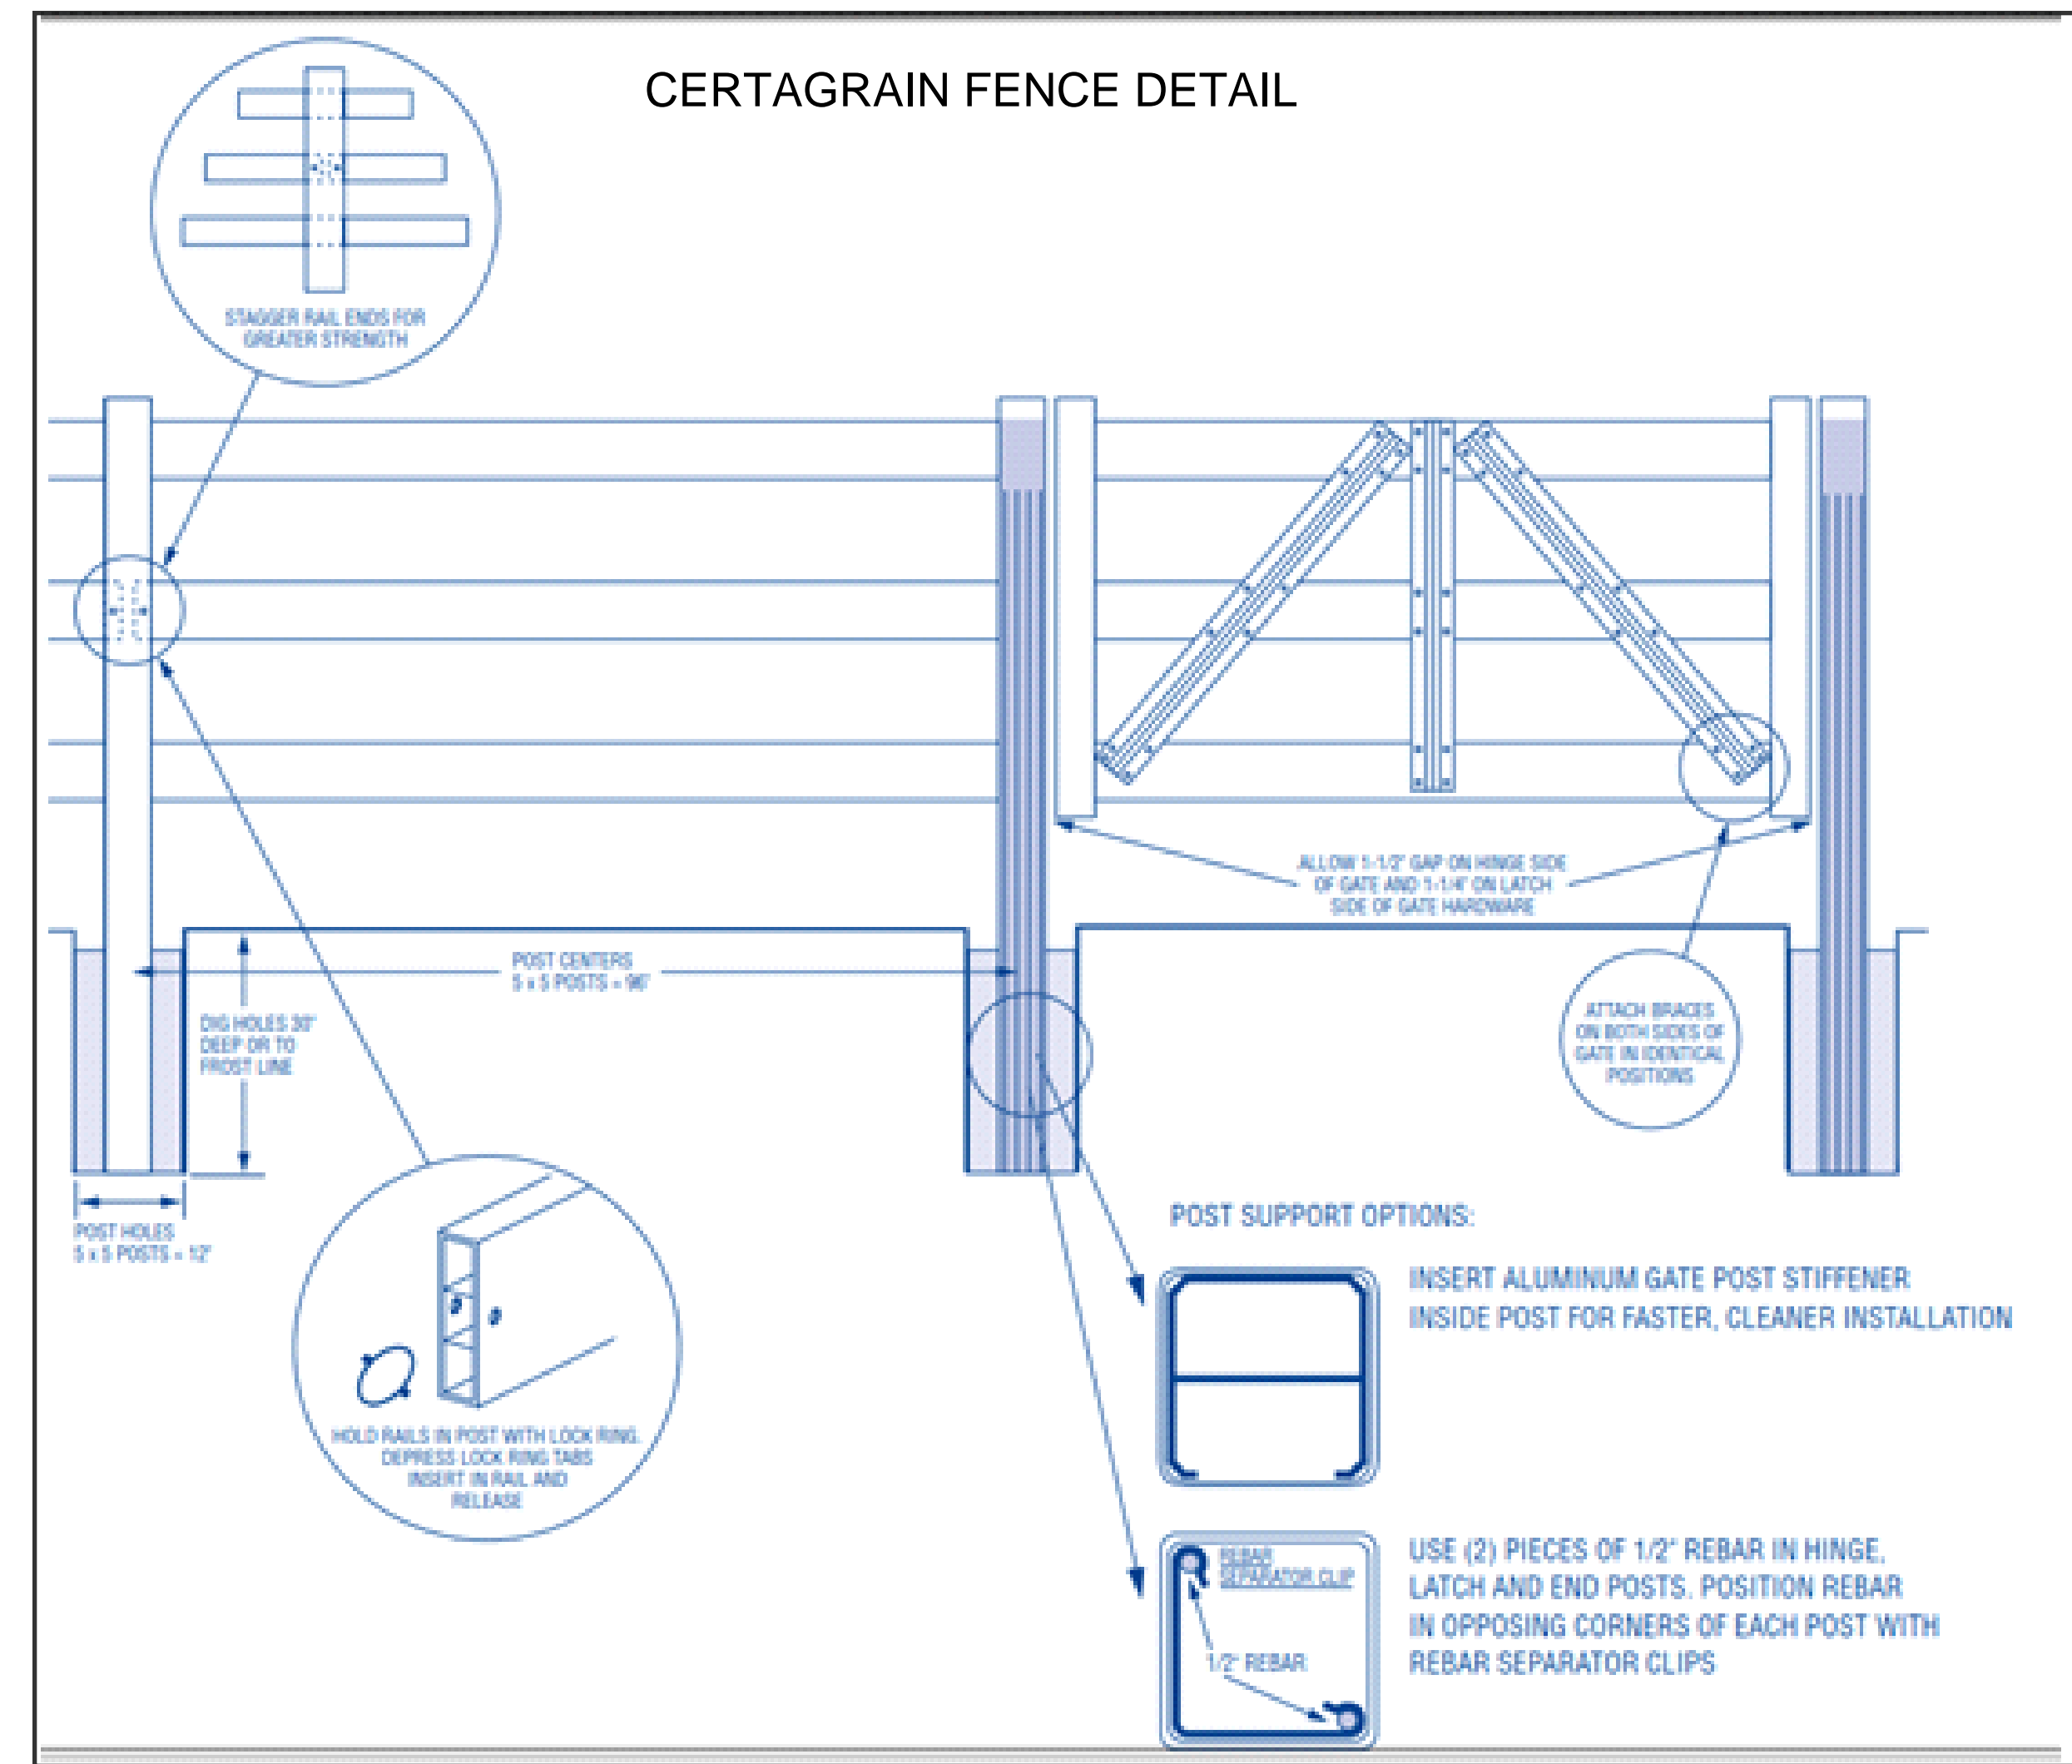

- CERTAGRAIN FENCE DETAIL**
- STAGGER RAIL ENDS FOR GREATER STRENGTH
- POST CENTERS 5 x 5 POSTS = 96"
- POST HOLES 5 x 5 POSTS = 12"
- ALLOW 1/2" GAP ON HINGE SIDE OF GATE AND 1/4" ON LATCH SIDE OF GATE HARDWARE
- ATTACH BRACES ON BOTH SIDES OF GATE IN IDENTICAL POSITIONS
- POST SUPPORT OPTIONS:
- INSERT ALUMINUM GATE POST STIFFENER INSIDE POST FOR FASTER, CLEANER INSTALLATION
 - USE (2) PIECES OF 1/2" REBAR IN HINGE, LATCH AND END POSTS. POSITION REBAR IN OPPOSING CORNERS OF EACH POST WITH REBAR SEPARATOR CLIPS

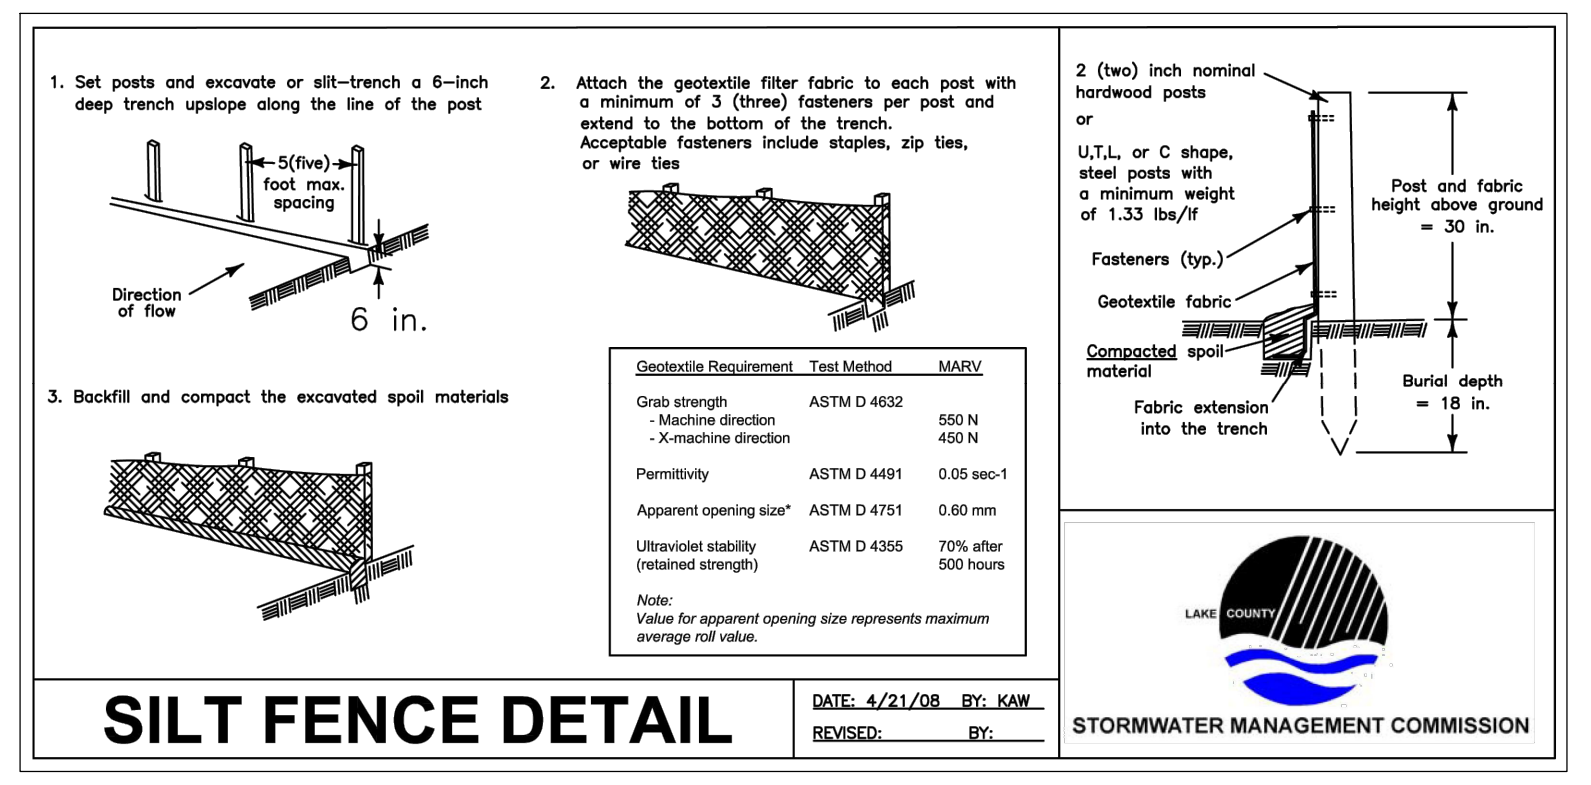

SILT FENCE DETAIL
DATE: 4/21/08 BY: KAW. REVISOR: gr.
STORMWATER MANAGEMENT COMMISSION

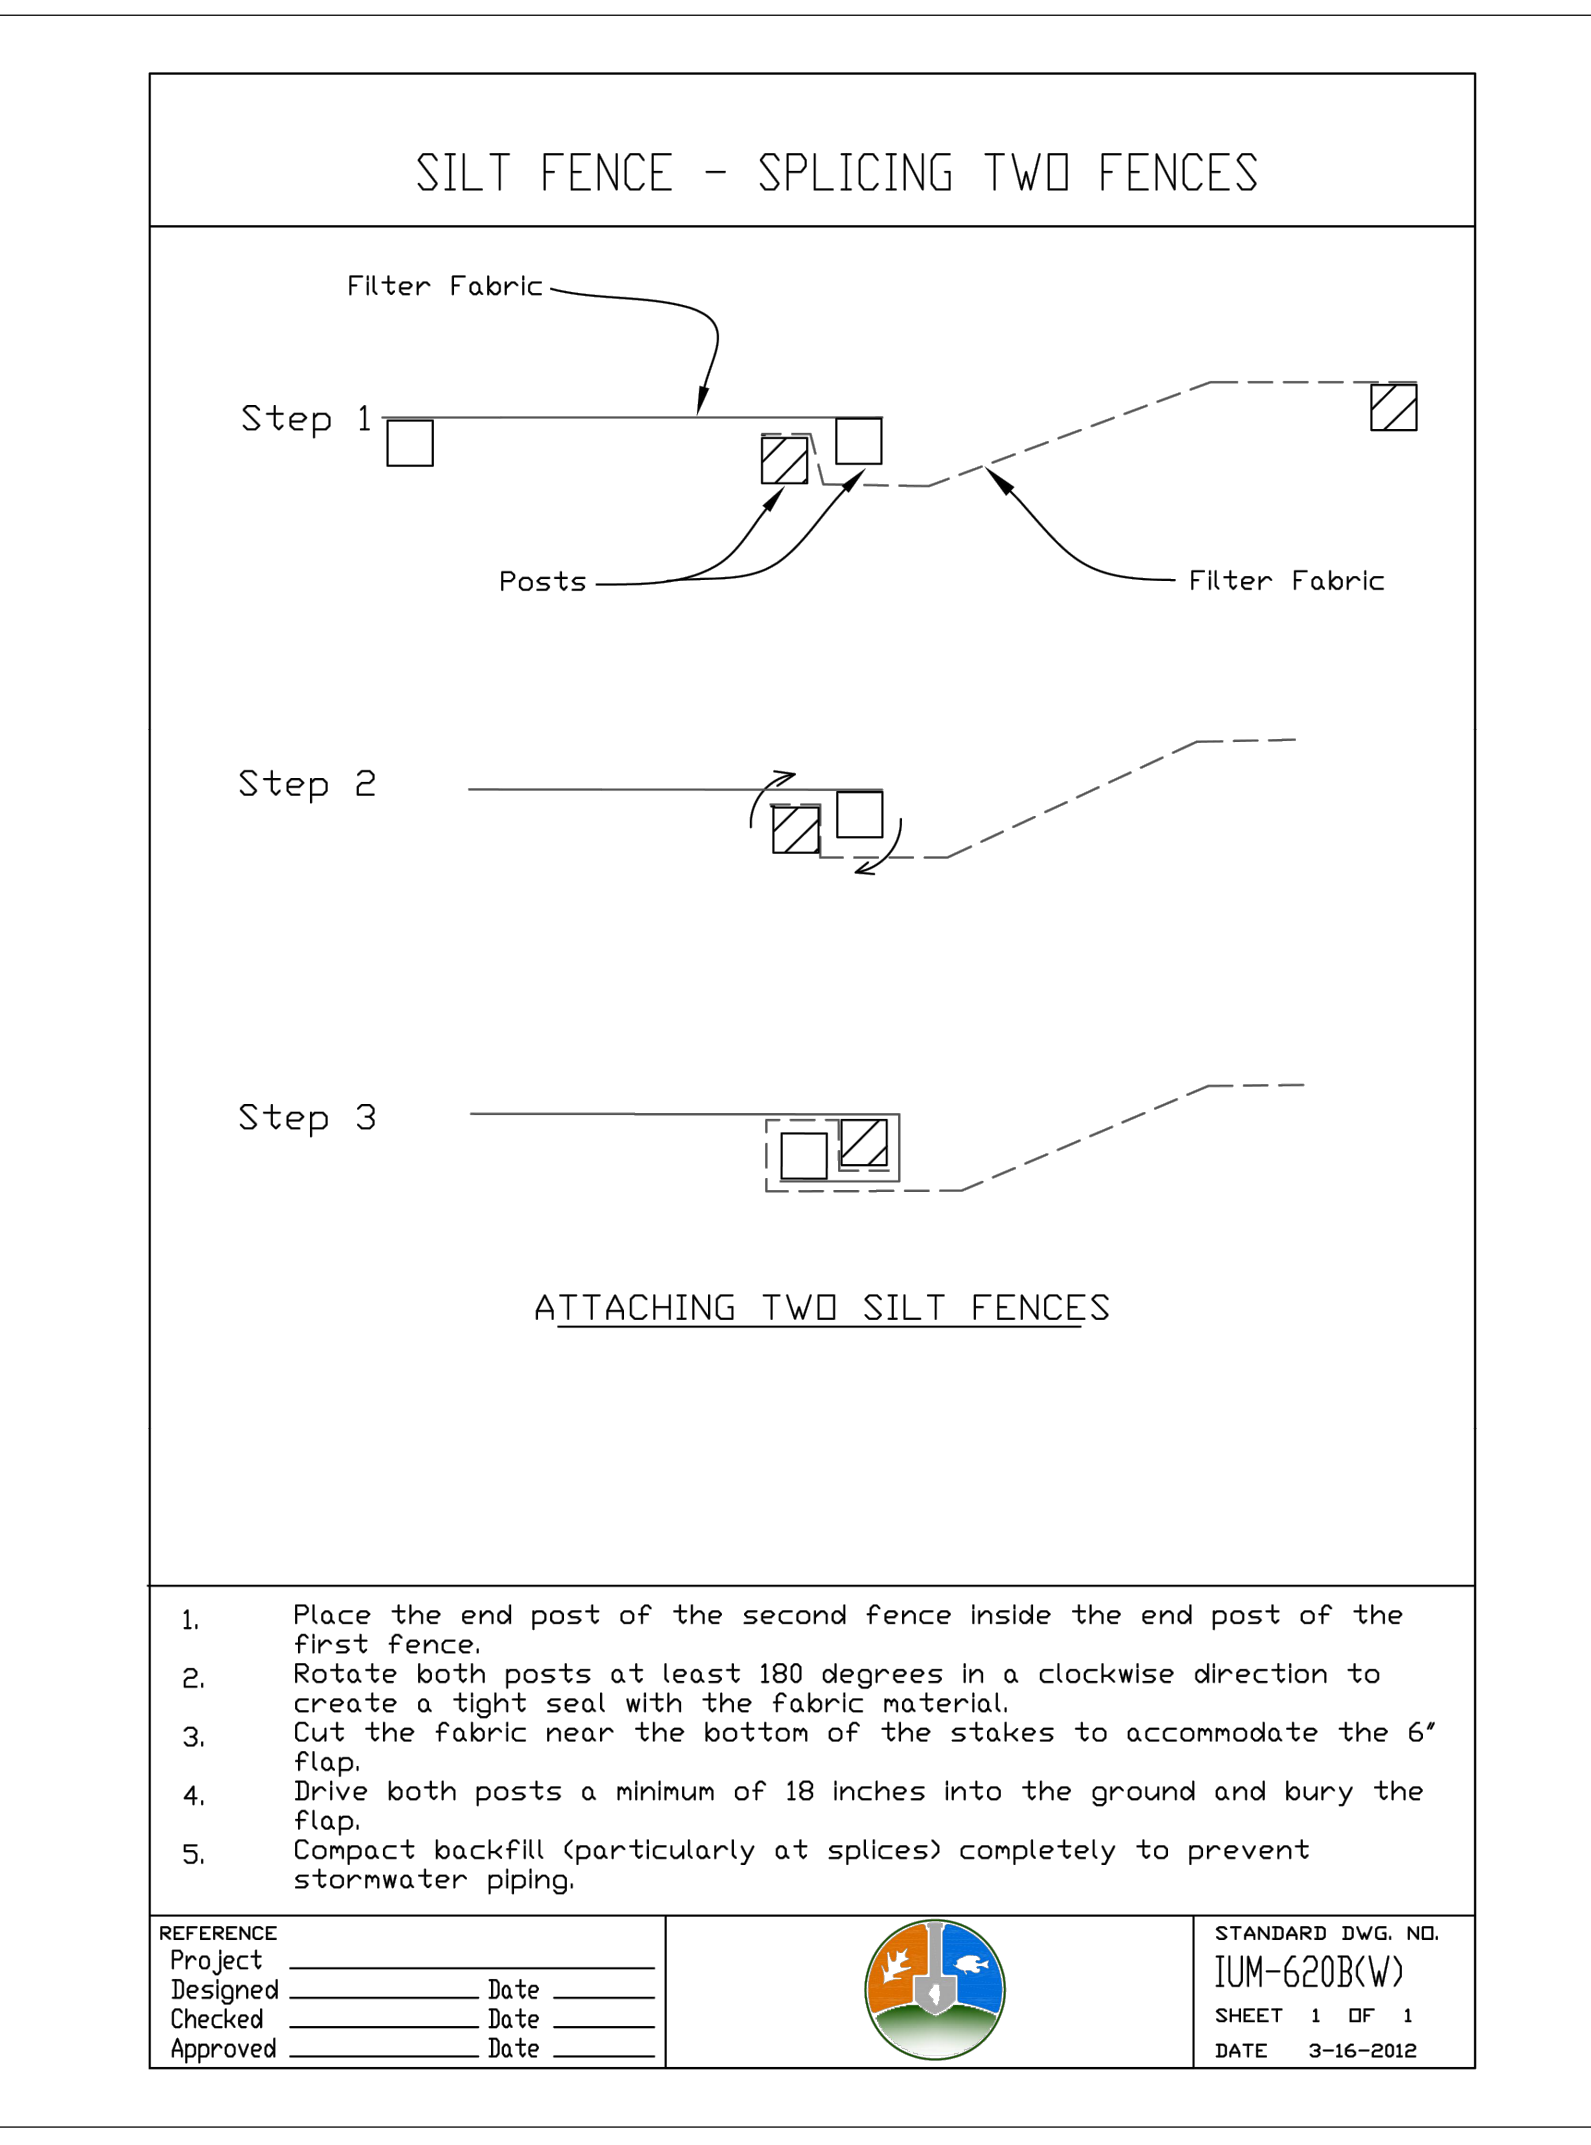

Manhard CONSULTING LTD.
Civil Engineers • Surveyors • Water Resources Engineers • Wetland & Wetland Assessment Engineers • Environmental Scientists • Landscape Architects • Planners

BUFFALO CREEK IMPROVEMENTS
LAKE ZURICH, ILLINOIS
CONSTRUCTION DETAILS

PROJ. MGR.: KL
PROJ. ASSOC.: SJM
DRAWN BY: SJM
DATE: 2024-02-09
SCALE: N.T.S.

SHEET 8 OF 9
201.00109

DATE: _____
REVISIONS: _____
DATE: _____

05/20/23 PER SMC COMMENTS



STORMWATER MANAGEMENT COMMISSION

TYPICAL CONSTRUCTION SEQUENCING

- 1.) Installation of soil erosion and sediment control SE/SC measures
a.) Selective vegetation removal for silt fence installation
b.) Silt fence installation
c.) Construction fencing around areas not to be disturbed
d.) Stabilized construction entrance
2.) Tree removal where necessary (clear & grub)
3.) Construct sediment trapping devices (sediment traps, basins...)
4.) Construct detention facilities and outlet control structure with restrictor & temporary perforated riser
5.) Strip topsoil, stockpile topsoil and grade site
6.) Temporarily stabilize topsoil stockpiles (seed and silt fence around toe of slope)
7.) Install storm sewer, sanitary sewer, water and associated inlet & outlet protection
8.) Permanently stabilize detention basins with seed and erosion control blanket
9.) Temporarily stabilize all areas including lots that have reached temporary grade
10.) Install roadways
11.) Permanently stabilize all outlot areas
12.) Install structures and grade individual lots
13.) Permanently stabilize lots
14.) Remove all temporary SE/SC measures after the site is stabilized with vegetation
* Soil erosion and sediment control maintenance must occur every two weeks and after every 1/2 or greater rainfall event

U:\Regulatory Program\SESC handouts\TYPICAL CONSTRUCTION SEQUENCING.doc

LAKE COUNTY STORMWATER MANAGEMENT COMMISSION SOIL EROSION AND SEDIMENT CONTROL CONSTRUCTION NOTES

- A. SEDIMENT CONTROL MEASURES SHALL BE INSTALLED PRIOR TO THE COMMENCEMENT OF HYDROLOGIC DISTURBANCE OF UPLAND AREAS.
B. FOR THOSE DEVELOPMENTS THAT REQUIRE A DESIGNATED EROSION CONTROL INSPECTOR (DECI), INSPECTIONS AND DOCUMENTATION SHALL BE PERFORMED, AT A MINIMUM:
- UPON COMPLETION OF SEDIMENT AND RUNOFF CONTROL MEASURES (INCLUDING PERIMETER CONTROLS AND DIVERSIONS), PRIOR TO PROCEEDING WITH ANY OTHER EARTH DISTURBANCE OR GRADING.
- AFTER EVERY SEVEN (7) CALENDAR DAYS OR STORM EVENT WITH GREATER THAN 0.5 INCH OF RAINFALL OR LIQUID EQUIVALENT PRECIPITATION.
C. SOIL DISTURBANCE SHALL BE CONDUCTED IN SUCH A MANNER AS TO MINIMIZE EROSION. IF STRIPPING, CLEARING, GRADING, OR LANDSCAPING ARE TO BE DONE IN PHASES, THE PERMITTEE SHALL PLAN FOR APPROPRIATE SOIL EROSION AND SEDIMENT CONTROL MEASURES.
D. A STABILIZED MAT OF CRUSHED STONE MEETING IDOT GRADATION CA-1 UNDERLAIN WITH FILTER FABRIC AND IN ACCORDANCE WITH THE ILLINOIS URBAN MANUAL, OR OTHER APPROPRIATE MEASURE(S) AS APPROVED BY THE ENFORCEMENT OFFICER, SHALL BE INSTALLED AT ANY POINT WHERE TRAFFIC WILL BE ENTERING OR LEAVING A CONSTRUCTION SITE. SEDIMENT OR SOIL REACHING AN IMPROVED PUBLIC RIGHT-OF-WAY, STREET, ALLEY OR PARKING AREA SHALL BE REMOVED BY SCRAPING OR STREET CLEANING AS ACCUMULATIONS WARRANT AND TRANSPORTED TO A CONTROLLED SEDIMENT DISPOSAL AREA.
E. TEMPORARY DIVERSIONS SHALL BE CONSTRUCTED AS NECESSARY TO DIRECT ALL RUNOFF FROM HYDROLOGICALLY DISTURBED AREAS TO AN APPROPRIATE SEDIMENT TRAP OR BASIN.
F. DISTURBED AREAS SHALL BE STABILIZED WITH TEMPORARY OR PERMANENT MEASURES WITHIN SEVEN (7) CALENDAR DAYS FOLLOWING THE END OF ACTIVE HYDROLOGIC DISTURBANCE OR REDISTURBANCE.
G. ALL STOCKPILES SHALL HAVE APPROPRIATE MEASURES TO PREVENT EROSION. STOCKPILES SHALL NOT BE PLACED IN FLOOD PRONE AREAS OR WETLANDS AND DESIGNATED BUFFERS.
H. SLOPES STEEPER THAN 3H:1V SHALL BE STABILIZED WITH APPROPRIATE MEASURES AS APPROVED BY THE ENFORCEMENT OFFICER.
I. APPROPRIATE EROSION CONTROL BLANKET SHALL BE INSTALLED ON ALL INTERIOR DETENTION BASIN SIDE SLOPES BETWEEN THE NORMAL WATER LEVEL AND HIGH WATER LEVEL.
J. STORM SEWERS THAT ARE OR WILL BE FUNCTIONING DURING CONSTRUCTION SHALL BE PROTECTED BY AN APPROPRIATE SEDIMENT CONTROL MEASURE.
K. IF DEWATERING SERVICES ARE USED, ADJOINING PROPERTIES AND DISCHARGE LOCATIONS SHALL BE PROTECTED FROM EROSION AND SEDIMENTATION. DISCHARGES SHALL BE ROUTED THROUGH AN APPROVED ANIONIC POLYMER DEWATERING SYSTEM OR A SIMILAR MEASURE AS APPROVED BY THE ENFORCEMENT OFFICER. DEWATERING SYSTEMS SHOULD BE INSPECTED DAILY DURING OPERATIONAL PERIODS. THE ENFORCEMENT OFFICER, OR APPROVED REPRESENTATIVE, MUST BE PRESENT AT THE COMMENCEMENT OF DEWATERING ACTIVITIES.
L. IF INSTALLED SOIL EROSION AND SEDIMENT CONTROL MEASURES DO NOT MINIMIZE SEDIMENT LEAVING THE DEVELOPMENT SITE, ADDITIONAL MEASURES SUCH AS ANIONIC POLYMERS OR FILTRATION SYSTEMS MAY BE REQUIRED BY THE ENFORCEMENT OFFICER.
M. ALL TEMPORARY AND PERMANENT EROSION CONTROL MEASURES MUST BE MAINTAINED AND REPAIRED AS NEEDED. THE PROPERTY OWNER SHALL BE ULTIMATELY RESPONSIBLE FOR MAINTENANCE AND REPAIR.
N. ALL TEMPORARY SEDIMENT CONTROL MEASURES SHALL BE REMOVED WITHIN 30 DAYS AFTER FINAL SITE STABILIZATION IS ACHIEVED OR AFTER THE TEMPORARY MEASURES ARE NO LONGER NEEDED.
O. THE EROSION CONTROL MEASURES INDICATED ON THE PLANS ARE THE MINIMUM REQUIREMENTS. ADDITIONAL MEASURES MAY BE REQUIRED, AS DIRECTED BY THE ENGINEER, ENFORCEMENT OFFICER, OR OTHER GOVERNING AGENCY.

U:\Regulatory Program\SESC handouts\SE-SC Notes 2013 TAC-approved.docx

LAKE COUNTY STORMWATER MANAGEMENT COMMISSION SOIL EROSION AND SEDIMENT CONTROL CONSTRUCTION NOTES

- A. SEDIMENT CONTROL MEASURES SHALL BE INSTALLED PRIOR TO THE COMMENCEMENT OF HYDROLOGIC DISTURBANCE OF UPLAND AREAS.
B. FOR THOSE DEVELOPMENTS THAT REQUIRE A DESIGNATED EROSION CONTROL INSPECTOR (DECI), INSPECTIONS AND DOCUMENTATION SHALL BE PERFORMED, AT A MINIMUM:
- UPON COMPLETION OF SEDIMENT AND RUNOFF CONTROL MEASURES (INCLUDING PERIMETER CONTROLS AND DIVERSIONS), PRIOR TO PROCEEDING WITH ANY OTHER EARTH DISTURBANCE OR GRADING.
- AFTER EVERY SEVEN (7) CALENDAR DAYS OR STORM EVENT WITH GREATER THAN 0.5 INCH OF RAINFALL OR LIQUID EQUIVALENT PRECIPITATION.
C. SOIL DISTURBANCE SHALL BE CONDUCTED IN SUCH A MANNER AS TO MINIMIZE EROSION. IF STRIPPING, CLEARING, GRADING, OR LANDSCAPING ARE TO BE DONE IN PHASES, THE PERMITTEE SHALL PLAN FOR APPROPRIATE SOIL EROSION AND SEDIMENT CONTROL MEASURES.
D. A STABILIZED MAT OF CRUSHED STONE MEETING IDOT GRADATION CA-1 UNDERLAIN WITH FILTER FABRIC AND IN ACCORDANCE WITH THE ILLINOIS URBAN MANUAL, OR OTHER APPROPRIATE MEASURE(S) AS APPROVED BY THE ENFORCEMENT OFFICER, SHALL BE INSTALLED AT ANY POINT WHERE TRAFFIC WILL BE ENTERING OR LEAVING A CONSTRUCTION SITE. SEDIMENT OR SOIL REACHING AN IMPROVED PUBLIC RIGHT-OF-WAY, STREET, ALLEY OR PARKING AREA SHALL BE REMOVED BY SCRAPING OR STREET CLEANING AS ACCUMULATIONS WARRANT AND TRANSPORTED TO A CONTROLLED SEDIMENT DISPOSAL AREA.
E. TEMPORARY DIVERSIONS SHALL BE CONSTRUCTED AS NECESSARY TO DIRECT ALL RUNOFF FROM HYDROLOGICALLY DISTURBED AREAS TO AN APPROPRIATE SEDIMENT TRAP OR BASIN.
F. DISTURBED AREAS SHALL BE STABILIZED WITH TEMPORARY OR PERMANENT MEASURES WITHIN SEVEN (7) CALENDAR DAYS FOLLOWING THE END OF ACTIVE HYDROLOGIC DISTURBANCE OR REDISTURBANCE.
G. ALL STOCKPILES SHALL HAVE APPROPRIATE MEASURES TO PREVENT EROSION. STOCKPILES SHALL NOT BE PLACED IN FLOOD PRONE AREAS OR WETLANDS AND DESIGNATED BUFFERS.
H. SLOPES STEEPER THAN 3H:1V SHALL BE STABILIZED WITH APPROPRIATE MEASURES AS APPROVED BY THE ENFORCEMENT OFFICER.
I. APPROPRIATE EROSION CONTROL BLANKET SHALL BE INSTALLED ON ALL INTERIOR DETENTION BASIN SIDE SLOPES BETWEEN THE NORMAL WATER LEVEL AND HIGH WATER LEVEL.
J. STORM SEWERS THAT ARE OR WILL BE FUNCTIONING DURING CONSTRUCTION SHALL BE PROTECTED BY AN APPROPRIATE SEDIMENT CONTROL MEASURE.
K. IF DEWATERING SERVICES ARE USED, ADJOINING PROPERTIES AND DISCHARGE LOCATIONS SHALL BE PROTECTED FROM EROSION AND SEDIMENTATION. DISCHARGES SHALL BE ROUTED THROUGH AN APPROVED ANIONIC POLYMER DEWATERING SYSTEM OR A SIMILAR MEASURE AS APPROVED BY THE ENFORCEMENT OFFICER. DEWATERING SYSTEMS SHOULD BE INSPECTED DAILY DURING OPERATIONAL PERIODS. THE ENFORCEMENT OFFICER, OR APPROVED REPRESENTATIVE, MUST BE PRESENT AT THE COMMENCEMENT OF DEWATERING ACTIVITIES.
L. IF INSTALLED SOIL EROSION AND SEDIMENT CONTROL MEASURES DO NOT MINIMIZE SEDIMENT LEAVING THE DEVELOPMENT SITE, ADDITIONAL MEASURES SUCH AS ANIONIC POLYMERS OR FILTRATION SYSTEMS MAY BE REQUIRED BY THE ENFORCEMENT OFFICER.
M. ALL TEMPORARY AND PERMANENT EROSION CONTROL MEASURES MUST BE MAINTAINED AND REPAIRED AS NEEDED. THE PROPERTY OWNER SHALL BE ULTIMATELY RESPONSIBLE FOR MAINTENANCE AND REPAIR.
N. ALL TEMPORARY SEDIMENT CONTROL MEASURES SHALL BE REMOVED WITHIN 30 DAYS AFTER FINAL SITE STABILIZATION IS ACHIEVED OR AFTER THE TEMPORARY MEASURES ARE NO LONGER NEEDED.
O. THE EROSION CONTROL MEASURES INDICATED ON THE PLANS ARE THE MINIMUM REQUIREMENTS. ADDITIONAL MEASURES MAY BE REQUIRED, AS DIRECTED BY THE ENGINEER, ENFORCEMENT OFFICER, OR OTHER GOVERNING AGENCY.

U:\Regulatory Program\SESC handouts\SE-SC Notes 2013 TAC-approved.docx




SEED MIXES

Table with 2 columns: Plant Name and Percentage. Includes Streambank slopes, Upland prairie (short grass), and Totals of GRASSES, SEDGES & RUSHES.

Table with 2 columns: Plant Name and Percentage. Includes Upland prairie (short grass), Allium cernuum (Nodding Onion), Asclepias tuberosa (Butterfly Weed), Aster laevis (Smooth Blue Aster), Astragalus canadensis (Canada Milk Vetch), Baptisia alba (White Wild Indigo), Chamaecrista fasciculata (Partridge Pea), Coreopsis lanceolata (Lance-leaf Coreopsis), Dalea candida (White Prairie Clover), Dalea purpurea (Purple Prairie Clover), Echinacea pallida (Pale Purple Coneflower), Echinacea purpurea (Purple Coneflower), Helianthus annuus (Early Sunflower), Lespedeza capitata (Round-headed Bush Clover), Penstemon digitalis (Foxglove Beardtongue), Rudbeckia hirta (Black-eyed Susan), Senna hebecarpa (Wild Senna), Solidago rigida (Stiff Goldenrod), Verbena stricta (Hoary Vervain), Total of FORBS, Bouteloua curtipendula (Side-oats Grama), Bouteloua gracilis (Blue Grama), Muhlenbergia racemosa (Upland Wild Timothy), Schyzachyrium scoparium (Little Bluestem), Sporobolus asper (Rough Dropseed), Totals of GRASSES, SEDGES & RUSHES.

RESTORATION NOTES

- 1. A PRE-CONSTRUCTION MEETING SHALL BE HELD WITH DESIGN ENGINEER, THE VILLAGE OF LAKE ZURICH, AND THE STORMWATER MANAGEMENT COMMISSION (SMC) STAFF.
2. DISTURBANCE DUE TO CONSTRUCTION STAGING SHALL BE MINIMAL. ANY DISTURBANCE SHALL BE STABILIZED AS SOON AS POSSIBLE OR AS DIRECTED BY ENGINEER OR SMC STAFF.
3. THE EXCAVATION ADJACENT TO THE STREAM SHOULD NOT BE ACCOMPLISHED BY SCRAPING ACTIVITIES PERFORMED PARALLEL TO THE SHORE. GRADING SHOULD BE PERFORMED BY PULLING BACK THE SOIL AWAY FROM THE MAIN SLOPE TO PREVENT SOIL FROM INADVERTENTLY ENTERING THE STREAM.
4. CONSTRUCTION SHALL NOT START UNTIL ALL EROSION AND SEDIMENT CONTROL MEASURES ARE IN PLACE.
5. NO HEAVY EQUIPMENT, OR EQUIPMENT POTENTIALLY CAUSING UNNECESSARY COMPACTION SHALL BE UTILIZED WITHIN THE PROJECT LIMITS. APPROVED EQUIPMENT SHALL BE LIGHTWEIGHT OR APPROVED PRIOR TO CONSTRUCTION.
6. A COPY OF THE APPROVED PLANS SHALL BE KEPT ON-SITE DURING ALL TIMES OF CONSTRUCTION.
7. WHERE DRAIN TILES ARE ENCOUNTERED ALONG THE STREAM BANKS THAT DISCHARGE AT GRADE, THEY SHALL BE CLEANLY CUT AND THE SURFACE DISCHARGE SHALL BE PRESERVED ALONG THE STREAM IN A NON-EROSIVE MANNER.
8. NO EQUIPMENT SHALL BE STORED, FUELED, OR MAINTAINED WITHIN THE RESTORATION PROJECT, WETLAND LIMITS, OR OVERLAND FLOW PATH.
9. NO SOIL SHALL BE STOCK PILED WITHIN THE RESTORATION PROJECT LIMITS EXCEPT AS INDICATED ON THE APPROVED CONSTRUCTION PLANS.
10. ALL SEEDING INVOLVED WITH THE RESTORATION PROCESS SHALL BE PERFORMED IMMEDIATELY AFTER GRADING. ALL VEGETATION PLACED UTILIZING PLUGS SHALL BE INSTALLED AFTER EROSION CONTROL MEASURES ARE IN PLACE.
11. NO PORTION OF THE RESTORATION PROJECT AREA SHALL BE LEFT UNSTABILIZED AT THE END OF THE WORKING DAY. ALL EROSION CONTROL MEASURES MUST BE IN PLACE PRIOR TO THE CONTRACTOR EXITING THE SITE.

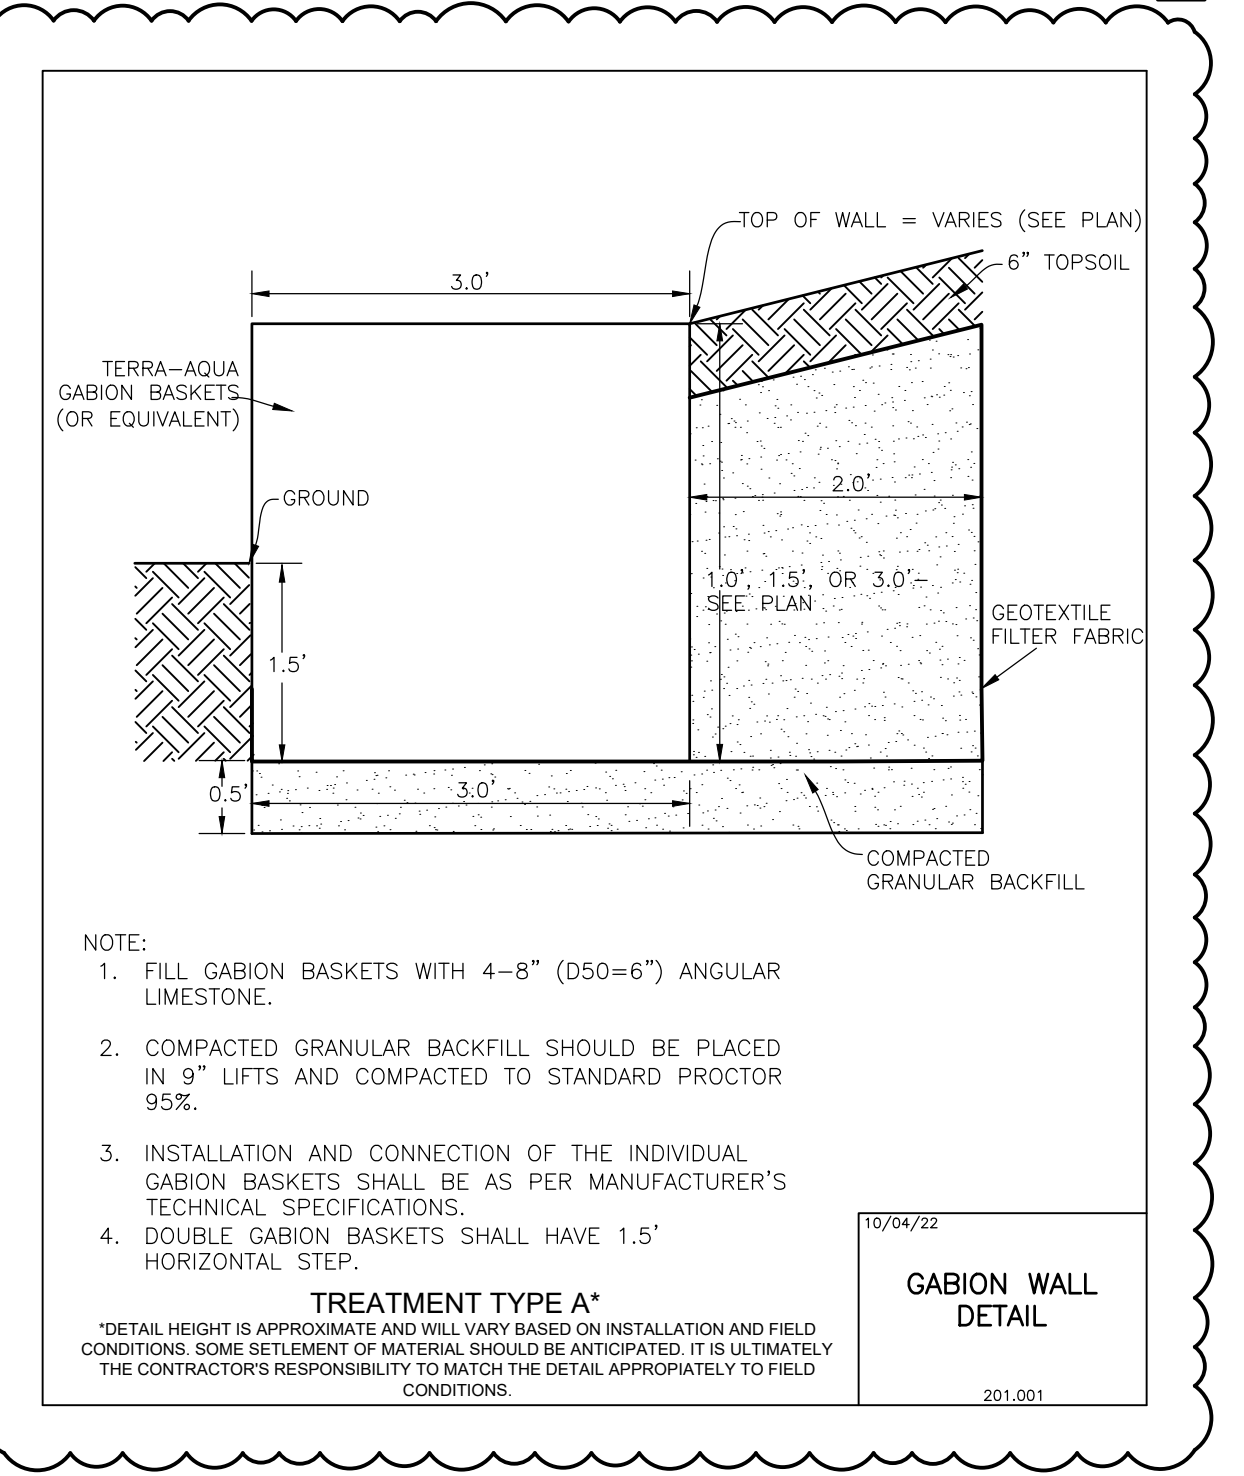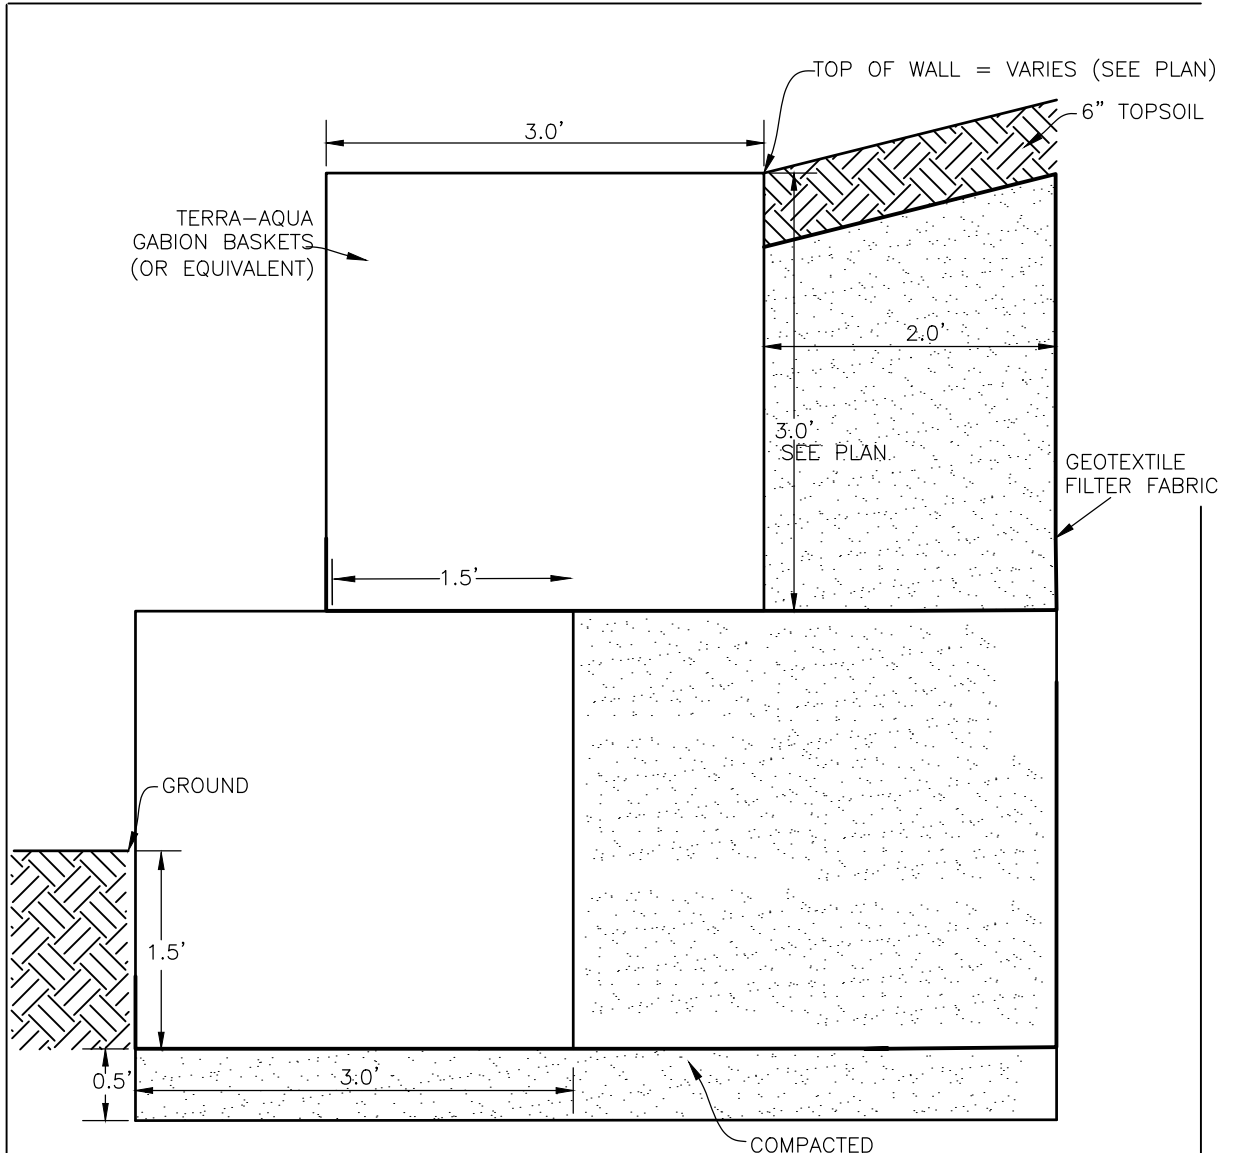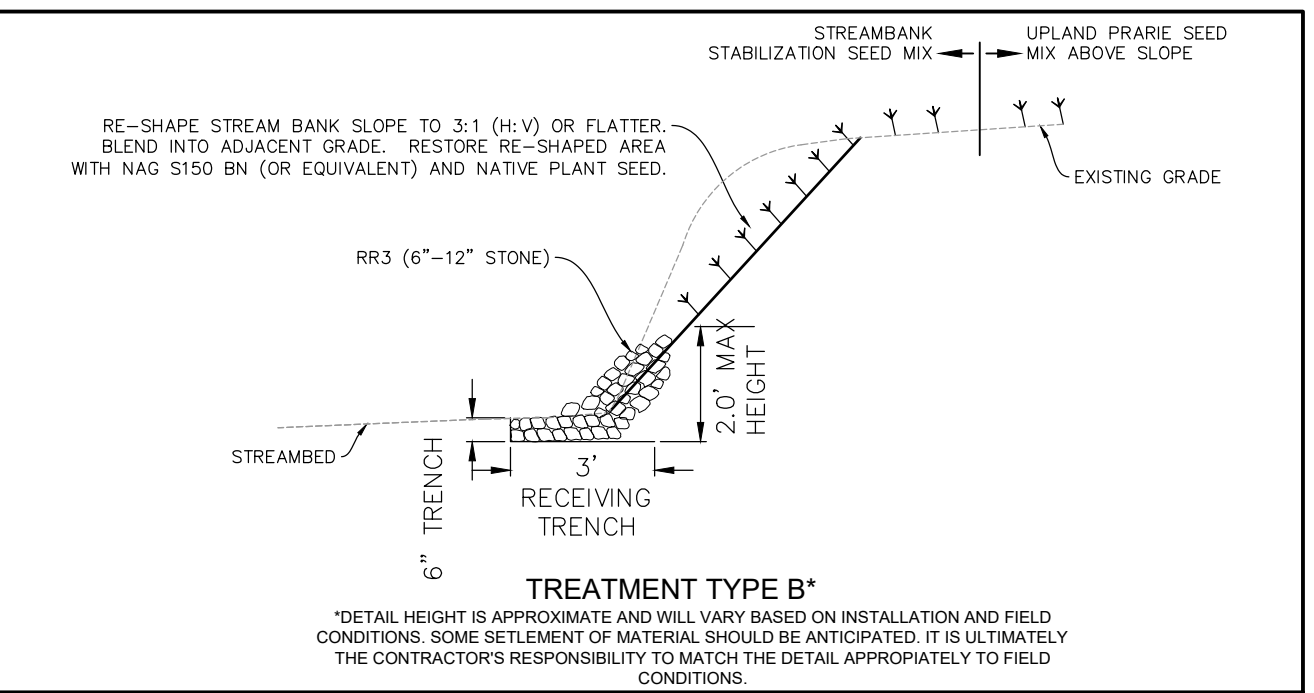

EROSION CONTROL BLANKET INSTALLATION DETAILS. Includes Table 1: Minimum Requirements for Erosion Control Blanket, and details for Staple Detail, Blanket Side Edge, and Terminal End.

EROSION CONTROL BLANKET INSTALLATION DETAILS. Includes notes on installation, material requirements, and details for Blanket Side Edge and Terminal End.

GABION WALL DETAIL. Includes notes on fill, backfill, and installation, and a treatment type A detail.

Manhard Consulting Ltd. logo and contact information for Buffalo Creek Improvements project.

Buffalo Creek Improvements, Lake Zurich, Illinois. Construction Details. SHEET 9 OF 9. 201.001019. PENDING.

Exhibit 3
Scope of Work Tasks

Exhibit 3 - Scope of Work - VILLAGE OF LAKE ZURICH - NORTH BRANCH BUFFALO CREEK IMPROVEMENTS AT BRISTOL TRAILS PARK	Assigned Responsibility (LS, SMC, Joint)
Phase 1: Needs Analysis, Scope Development, Concept Plan and Preliminary Engineering	
1. Establish need and scope	Local Sponsor
2. Initiate early coordination with stakeholders and alignment on the project scope	Local Sponsor
3. Create concept plan and estimate project concept cost	Local Sponsor
4. Determine land rights needs	Local Sponsor
5. Conduct field inventories, environmental assessments	Local Sponsor
6. Outline permitting with Local, State and Federal Permitting Authorities	Local Sponsor
7. Obtain preliminary agreement with local partners	Joint
8. Investigate Alternative Funding Sources	Joint
Phase 2: Design, Permitting and Land Rights	
1. Project design development	Local Sponsor
2. Land survey and geotechnical investigation	Local Sponsor
3. Carry out permit process to construction start - Municipal, County, Utilities, IDNR, IDOT, IEPA, USACE, FEMA	Local Sponsor
4. Assess property needs, negotiate with landowners, complete land rights process	Local Sponsor
5. Utility investigations and relocation plan	Local Sponsor
6. Finalize local partner agreements	Joint
7. Finalize alternative funding sources	Joint
8. Complete final construction plans and bids docs	Local Sponsor
Phase 3: Construction Contract and Bid Docs, Advertising For Bids, Construction	
1. Advertise for Bid/Vendors	Local Sponsor
2. Conduct bid letting	Local Sponsor
3. Contract Award	Local Sponsor
4. Sureties/Bonds Setup	Local Sponsor
5. Conduct pre-construction meeting	Local Sponsor
6. Inspections/Construction oversight	Local Sponsor
7. Traffic control/Utility Relocations	Local Sponsor
8. Construction/Contract Management	Local Sponsor
9. Construction Implementation	Local Sponsor
10. Construction Contract Maintenance Period	Local Sponsor
11. Project Closeout	Joint
Phase 4: Post Construction Inspection, Maintenance, Operation and Upkeep	
1. Annual Project Inspection	Local Sponsor
2. Inspection Report Recommended Maintenance Items	Local Sponsor
3. Implementation of Maintenance	Local Sponsor

**Exhibit 4
Budget**

Exhibit 4 - Budget - VILLAGE OF LAKE ZURICH - NORTH BRANCH BUFFALO CREEK IMPROVEMENTS

DCEO Capital Budget Line Item Categories and Description: The below categories will need to be completed for both State funding (DCEO Grant) and non-State funding (local funds; other Grants, etc.) to complete the overall project.

Item#		DCEO Expense	Local Sponsor Expense
DCEO-1	Design/Engineering - costs associated with creation of the project's architectural drawings; engineering studies and/or fees; etc., including costs of plans & specs and/or printing costs if specifically identified as such within the Scope of Work. This task includes permitting tasks and associated fees during the design	N/A	-
DCEO-2	Building Land Purchase - cost to purchase, either in whole or in part, a building, structural shell, condominium, land, and/or easement including, but not limited to: the net purchase price itself; closing costs charged to the buyer on the closing document; legal fees; etc.	N/A	-
DCEO-3	Wiring/Electrical - purchase of materials necessary for completion of the project scope such as: electrical wiring; conduit; outlets; switches; etc. including associated labor/installation costs, as identified within the Scope of Work.	N/A	-
DCEO-4	Equipment/Material/Labor - purchase of materials and/or purchase/lease of equipment, to use or install for the project, such as: steel; drywall; lumber; wiring; doors; windows; roofing; rock; etc. including labor/installation costs, as identified - within the Scope of Work.	\$169,569.72	-
DCEO-5	Paving/Concrete/Masonry - purchase of materials necessary for completion of the project scope such as bituminous pavement; concrete; rock; bricks; blocks; mortar; tuckpointing; etc. including associated labor/installation costs, as identified within the Scope of Work.	N/A	-
DCEO-6	Construction Management/Oversight - costs associated with managing the construction activities and/or overseeing all aspects of the construction project, either by contractor personnel or Grantee personnel, but limited to verifiable time working on this project.	N/A	-
DCEO-7	Mechanical System - purchase of materials necessary for completion of the project cope such as: HVAC; elevators; fire alarm, sprinkler, or ventilation systems; etc. including associated labor/installation costs, as identified within the Scope of Work.	N/A	-
DCEO-8	Excavation/Site Prep/Demo - costs associated with demolition of existing structures on the project site and/or preparation of the project site including excavation, etc. ahead of actual new construction/renovation	\$131,068.88	-
DCEO-9	Plumbing - purchase of materials necessary for completion of the project scope such as: internal or external pipes for water, gas, and/or sewage; fixtures; etc. including associated labor/installation costs, as identified within the Scope of Work.	N/A	-
DCEO-10	Other Construction Expenses - costs that can't be easily broken out to or covered by other individual/specific Budgetary line items such as: landscaping; hauling; equipment rental; insurance; environmental fees; loan payments; etc. as identified within the Scope of Work.	\$59,810.21	-
DCEO-11	Contingency (10% Max) - coverage of potential cost overruns in any of the other utilized Grant Budget line	\$13,900.67	-
Additional Non-Reimbursable Project Expenditure Line Item Categories and Description			
SMC-1	Local Sponsor Project Expense Match Payment to SMC		\$49,548.90
SMC-2	Estimated Project Implementation and Construction Cost - Above Grant Award		
SMC-3	Estimated Post Project Annual Operation, Inspection and Maintenance		
SMC-4	Estimated Pre-Grant Project Expenses (Optional)		
	Subtotals	\$374,349.48	\$49,548.90
	Total Project Expenses	\$423,898.38	

**Exhibit 5
Schedule**

Exhibit 5 - Schedule

VILLAGE OF LAKE ZURICH - NORTH BRANCH BUFFALO CREEK IMPROVEMENTS AT BRISTOL TRAILS PARK		DCEO APPLICATION PROJECT SCHEDULE																										
Phase	Task	Pre-Grant Task	Nov-24	Dec-24	Jan-25	Feb-25	Mar-25	Apr-25	May-25	Jun-25	Jul-25	Aug-25	Sep-25	Oct-25	Nov-25	Dec-25	Jan-26	Feb-26	Mar-26	Apr-26	May-26	Jun-26	Jul-26	Aug-26	Sep-26	Oct-26	Nov-26	Dec-26
Phase 1: Needs Analysis, Scope Development, Concept Plan and Preliminary Engineering																												
	1.1 Establish need and scope																											
	1.2 Initiate early coordination with stakeholders and alignment on the project scope																											
	1.3 Create concept plan and estimate project concept cost																											
	1.4 Determine land rights needs																											
	1.5 Conduct field inventories, environmental assessments																											
	1.6 Outline permitting with Local, State and Federal Permitting Authorities																											
	1.7 Obtain preliminary agreement with local partners																											
	1.8 Investigate Alternative Funding Sources																											
Phase 2: Design, Permitting and Land Rights																												
	2.1 Project design development																											
	2.2 Land survey and geotechnical investigation																											
	2.3 Carry out permit process to construction start - Municipal, County, Utilities, IDNR, IDOT, IEPA, USACE, FEMA																											
	2.4 Assess property needs, negotiate with landowners, complete land rights process																											
	2.5 Utility investigations and relocation plan																											
	2.6 Finalize local partner agreements																											
	2.7 Finalize alternative funding sources																											
	2.8 Complete final construction plans and bids docs																											
Phase 3: Construction Contract and Bid Docs, Advertising For Bids, Construction																												
	3.1 Advertise for Bid/Vendors																											
	3.2 Conduct bid letting																											
	3.3 Contract Award																											
	3.4 Sureties/Bonds Setup																											
	3.5 Conduct pre-construction meeting																											
	3.6 Inspections/Construction oversight																											
	3.7 Traffic control/Utility Relocations																											
	3.8 Construction/Contract Management																											
	3.9 Construction Implementation																											
	3.10 Construction Contract Maintenance Period																											
	3.11 Project Closeout																											
Phase 4: Post Construction Inspection, Maintenance, Operation and Upkeep																												
	4.1 Annual Project Inspection																											
	4.2 Inspection Report Recommended Maintenance Items																											
	4.3 Implementation of Maintenance																											

Deliverable due	
Completed Task	
Local Sponsor	
SMC	
Combined Team	

Exhibit 6
Funding Agreement #24-413046 between the
Department of Commerce and Economic Opportunity (DCEO) and the
Lake County Stormwater Management Commission (SMC)



**GRANT AGREEMENT
BETWEEN
THE STATE OF ILLINOIS, DEPARTMENT OF COMMERCE AND ECONOMIC OPPORTUNITY
AND
Lake County**

The parties to this Grant Agreement (Agreement) are the State of Illinois (State), acting through the undersigned agency (Grantor) and Lake County (Grantee) (collectively, the "Parties" and individually, a "Party"). The Agreement, consisting of the signature page, the parts listed below, and any additional exhibits or attachments referenced in this Agreement, constitute the entire agreement between the Parties. No promises, terms, or conditions not recited, incorporated or referenced herein, including prior agreements or oral discussions, are binding upon either Grantee or Grantor.

PART ONE – The Uniform Terms

Article I	Definitions
Article II	Award Information
Article III	Grantee Certifications and Representations
Article IV	Payment Requirements
Article V	Scope of Award Activities/Purpose of Award
Article VI	Budget
Article VII	Allowable Costs
Article VIII	Lobbying
Article IX	Maintenance and Accessibility of Records; Monitoring
Article X	Financial Reporting Requirements
Article XI	Performance Reporting Requirements
Article XII	Audit Requirements
Article XIII	Termination; Suspension; Non-compliance
Article XIV	Subcontracts/Subawards
Article XV	Notice of Change
Article XVI	Structural Reorganization and Reconstitution of Board Membership
Article XVII	Conflict of Interest
Article XVIII	Equipment or Property
Article XIX	Promotional Materials; Prior Notification
Article XX	Insurance
Article XXI	Lawsuits and Indemnification
Article XXII	Miscellaneous
Exhibit A	Project Description
Exhibit B	Deliverables or Milestones
Exhibit C	Contact Information
Exhibit D	Performance Measures and Standards
Exhibit E	Specific Conditions

PART TWO – Grantor-Specific Terms

PART THREE – Project-Specific Terms

The Parties or their duly authorized representatives hereby execute this Agreement.

ILLINOIS DEPARTMENT OF COMMERCE AND
ECONOMIC OPPORTUNITY

LAKE COUNTY

By: _____
Signature of Kristin A. Richards, Director

By: 
Signature of Authorized Representative

Date: _____

Date: 11/12/2024

By: _____
Signature of Designee

Printed Name: Sandy Hart

Date: _____

Printed Title: Board Chairman


Printed Name: _____

Email: smhart@lakecountyiil.gov

Printed Title: _____

Designee

By: _____
Signature of Second Grantor Approver, if applicable

By: 
Signature of Second Grantee Approver, if applicable

Date: _____

Date: 11/12/2024

Printed Name: _____

Printed Name: KURT WOOLFORD

Printed Title: _____

Printed Title: EXEC. DIRECTOR - STORMWATER

Second Grantor Approver

Second Grantee Approver
(optional at Grantee's discretion)

By: _____
Signature of Third Grantor Approver, if applicable

Date: _____

Printed Name: _____

Printed Title: _____

Third Grantor Approver

PART ONE – THE UNIFORM TERMS

**ARTICLE I
DEFINITIONS**

1.1. Definitions. Capitalized words and phrases used in this Agreement have the meanings stated in 2 CFR 200.1 unless otherwise stated below.

“Allowable Costs” has the same meaning as in 44 Ill. Admin. Code 7000.30.

“Award” has the same meaning as in 44 Ill. Admin. Code 7000.30.

“Budget” has the same meaning as in 44 Ill. Admin. Code 7000.30.

“Catalog of State Financial Assistance” or “CSFA” has the same meaning as in 44 Ill. Admin. Code 7000.30.

“Close-out Report” means a report from the Grantee allowing Grantor to determine whether all applicable administrative actions and required work have been completed, and therefore closeout actions can commence.

“Conflict of Interest” has the same meaning as in 44 Ill. Admin. Code 7000.30.

“Cooperative Research and Development Agreement” has the same meaning as in 15 USC 3710a.

“Direct Costs” has the same meaning as in 44 Ill. Admin. Code 7000.30.

“Financial Assistance” has the same meaning as in 44 Ill. Admin. Code 7000.30.

“GATU” has the same meaning as in 44 Ill. Admin. Code 7000.30.

“Grant Agreement” has the same meaning as in 44 Ill. Admin. Code 7000.30.

“Grantee Compliance Enforcement System” has the same meaning as in 44 Ill. Admin. Code 7000.30.

“Grant Funds” means the Financial Assistance made available to Grantee through this Agreement.

“Grantee Portal” has the same meaning as in 44 Ill. Admin. Code 7000.30.

“Indirect Costs” has the same meaning as in 44 Ill. Admin. Code 7000.30.

“Indirect Cost Rate” means a device for determining in a reasonable manner the proportion of Indirect Costs each Program should bear. It is a ratio (expressed as a percentage) of the Indirect Costs to a Direct Cost base. If reimbursement of Indirect Costs is allowable under an Award, Grantor will not reimburse those Indirect Costs unless Grantee has established an Indirect Cost Rate covering the applicable activities and period of time, unless Indirect Costs are reimbursed at a fixed rate.

“Indirect Cost Rate Proposal” has the same meaning as in 44 Ill. Admin. Code 7000.30.

“Obligations” has the same meaning as in 44 Ill. Admin. Code 7000.30.

“Period of Performance” has the same meaning as in 44 Ill. Admin. Code 7000.30.

“Prior Approval” has the same meaning as in 44 Ill. Admin. Code 7000.30.

“Profit” means an entity’s total revenue less its operating expenses, interest paid, depreciation, and taxes. “Profit” is synonymous with the term “net revenue.”

“Program” means the services to be provided pursuant to this Agreement. “Program” is used interchangeably with “Project.”

“Program Costs” means all Allowable Costs incurred by Grantee and the value of the contributions made by third parties in accomplishing the objectives of the Award during the Term of this Agreement.

“Related Parties” has the meaning set forth in Financial Accounting Standards Board (FASB) Accounting Standards Codification (ASC) 850-10-20.

“SAM” has the same meaning as in 44 Ill. Admin. Code 7000.30.

“State-issued Award” means the assistance that a grantee receives directly from a State agency. The funding source of the State-issued Award can be federal pass-through, State or a combination thereof. “State-issued Award” does not include the following:

- contracts issued pursuant to the Illinois Procurement Code that a State agency uses to buy goods or services from a contractor or a contract to operate State government-owned, contractor-operated facilities;
- agreements that meet the definition of “contract” under 2 CFR 200.1 and 2 CFR 200.331, which a State agency uses to procure goods or services but are exempt from the Illinois Procurement Code due to an exemption listed under 30 ILCS 500/1-10, or pursuant to a disaster proclamation, executive order, or any other exemption permitted by law;
- amounts received for services rendered to an individual;
- Cooperative Research and Development Agreements;
- an agreement that provides only direct cash assistance to an individual;
- a subsidy;
- a loan;
- a loan guarantee; or
- insurance.

“Illinois Stop Payment List” has the same meaning as in 44 Ill. Admin. Code 7000.30.

“Unallowable Cost” has the same meaning as in 44 Ill. Admin. Code 7000.30.

“Unique Entity Identifier” or “UEI” has the same meaning as in 44 Ill. Admin. Code 7000.30.

ARTICLE II AWARD INFORMATION

2.1. Term. This Agreement is effective on **11/01/2024** and expires on **10/31/2026** (the Term), unless terminated pursuant to this Agreement.

2.2. Amount of Agreement. Grant Funds must not exceed **\$30,000,000.00**, of which **\$0.00** are federal funds. Grantee accepts Grantor’s payment as specified in this ARTICLE.

2.3. Payment. Payment will be made as follows (see additional payment requirements in ARTICLE IV; additional payment provisions specific to this Award may be included in **PART TWO** or **PART THREE**):

The Award amount listed in Paragraph 2.2 is not a guarantee of payment, and Grantee’s receipt of Grant Funds is contingent upon all terms and conditions of this Agreement.

Variable Advance/Remainder based on cash needs/reimbursement (Not to Exceed 30% Advance)

The Grantor shall authorize an initial disbursement in an amount sufficient to address the Grantee’s immediate cash needs according to their reported and Grantor approved obligations. Thereafter, the payments may be made for the dual purpose of reimbursing for expenditures incurred as well as documented cash needs of the Grantee as approved by the Grantor.

2.4. Award Identification Numbers. If applicable, the Federal Award Identification Number (FAIN) is **N/A**, the federal awarding agency is **N/A**, and the Federal Award date is **N/A**. If applicable, the Assistance Listing Program Title is **N/A** and Assistance Listing Number is **N/A**. The Catalog of State Financial Assistance (CSFA) Number is 420-00-2762 and the CSFA Name is Installation and/or Replacement of Utilities. If applicable, the State Award Identification Number (SAIN) is 2762-54538.

**ARTICLE III
GRANTEE CERTIFICATIONS AND REPRESENTATIONS**

3.1. Registration Certification. Grantee certifies that: (i) it is registered with SAM and **W2VMR6ZKNT21** is Grantee’s correct UEI; (ii) it is in good standing with the Illinois Secretary of State, if applicable; and (iii) Grantee has successfully completed the annual registration and prequalification through the Grantee Portal.

Grantee must remain current with these registrations and requirements. If Grantee’s status with regard to any of these requirements changes, or the certifications made in and information provided in the uniform grant application changes, Grantee must notify Grantor in accordance with ARTICLE XV.

3.2. Tax Identification Certification. Grantee certifies that: **366006600** is Grantee’s correct federal employer identification number (FEIN) or Social Security Number. Grantee further certifies, if applicable: (a) that Grantee is not subject to backup withholding because (i) Grantee is exempt from backup withholding, or (ii) Grantee has not been notified by the Internal Revenue Service (IRS) that Grantee is subject to backup withholding as a result of a failure to report all interest or dividends, or (iii) the IRS has notified Grantee that Grantee is no longer subject to backup withholding; and (b) Grantee is a U.S. citizen or other U.S. person. Grantee is doing business as a (check one):

- | | | | |
|-------------------------------------|---------------------------------------|--------------------------|--|
| <input type="checkbox"/> | Individual | <input type="checkbox"/> | Pharmacy-Non Corporate |
| <input type="checkbox"/> | Sole Proprietorship | <input type="checkbox"/> | Pharmacy/Funeral Home/Cemetery Corp. |
| <input type="checkbox"/> | Partnership | <input type="checkbox"/> | Tax Exempt |
| <input type="checkbox"/> | Corporation (includes Not For Profit) | <input type="checkbox"/> | Limited Liability Company (select applicable tax classification) |
| <input type="checkbox"/> | Medical Corporation | | |
| <input checked="" type="checkbox"/> | Governmental Unit | <input type="checkbox"/> | P = partnership |
| <input type="checkbox"/> | Estate or Trust | <input type="checkbox"/> | C = corporation |

If Grantee has not received a payment from the State of Illinois in the last two years, Grantee must submit a W-9 tax form with this Agreement.

3.3. Compliance with Uniform Grant Rules. Grantee certifies that it must adhere to the applicable Uniform Administrative Requirements, Cost Principles, and Audit Requirements for Federal Awards, which are published in Title 2, Part 200 of the Code of Federal Regulations (2 CFR Part 200) and are incorporated herein by reference. 44 Ill. Admin. Code 7000.40(c)(1)(A). The requirements of 2 CFR Part 200 apply to the Grant Funds awarded through this Agreement, regardless of whether the original source of the funds is State or federal, unless an exception is noted in federal or State statutes or regulations. 30 ILCS 708/5(b).

3.4. **Representations and Use of Funds.** Grantee certifies under oath that (1) all representations made in this Agreement are true and correct and (2) all Grant Funds awarded pursuant to this Agreement must be used only for the purpose(s) described herein. Grantee acknowledges that the Award is made solely upon this certification and that any false statements, misrepresentations, or material omissions will be the basis for immediate termination of this Agreement and repayment of all Grant Funds.

3.5. **Specific Certifications.** Grantee is responsible for compliance with the enumerated certifications in this Paragraph to the extent that the certifications apply to Grantee.

(a) **Bribery.** Grantee certifies that it has not been convicted of bribery or attempting to bribe an officer or employee of the State of Illinois, nor made an admission of guilt of such conduct which is a matter of record.

(b) **Bid Rigging.** Grantee certifies that it has not been barred from contracting with a unit of State or local government as a result of a violation of Paragraph 33E-3 or 33E-4 of the Criminal Code of 2012 (720 ILCS 5/33E-3 or 720 ILCS 5/33E-4, respectively).

(c) **Debt to State.** Grantee certifies that neither it, nor its affiliate(s), is/are barred from receiving an Award because Grantee, or its affiliate(s), is/are delinquent in the payment of any debt to the State, unless Grantee, or its affiliate(s), has/have entered into a deferred payment plan to pay off the debt.

(d) **International Boycott.** Grantee certifies that neither it nor any substantially owned affiliated company is participating or will participate in an international boycott in violation of the provision of the Anti-Boycott Act of 2018, Part II of the Export Control Reform Act of 2018 (50 USC 4841 through 4843), and the anti-boycott provisions set forth in Part 760 of the federal Export Administration Regulations (15 CFR Parts 730 through 774).

(e) **Discriminatory Club Dues or Fees.** Grantee certifies that it is not prohibited from receiving an Award because it pays dues or fees on behalf of its employees or agents, or subsidizes or otherwise reimburses employees or agents for payment of their dues or fees to any club which unlawfully discriminates (775 ILCS 25/2).

(f) **Pro-Children Act.** Grantee certifies that it is in compliance with the Pro-Children Act of 2001 in that it prohibits smoking in any portion of its facility used for the provision of health, day care, early childhood development services, education or library services to children under the age of eighteen (18) (except such portions of the facilities which are used for inpatient substance abuse treatment) (20 USC 7181-7184).

(g) **Drug-Free Workplace.** If Grantee is not an individual, Grantee certifies it will provide a drug free workplace pursuant to the Drug Free Workplace Act. 30 ILCS 580/3. If Grantee is an individual and this Agreement is valued at more than \$5,000, Grantee certifies it will not engage in the unlawful manufacture, distribution, dispensation, possession, or use of a controlled substance during the performance of the Agreement. 30 ILCS 580/4. Grantee further certifies that if it is a recipient of federal pass-through funds, it is in compliance with the government-wide requirements for a drug-free workplace as set forth in 41 USC 8103.

(h) **Motor Voter Law.** Grantee certifies that it is in full compliance with the terms and provisions of the National Voter Registration Act of 1993 (52 USC 20501 et seq.).

(i) **Clean Air Act and Clean Water Act.** Grantee certifies that it is in compliance with all applicable standards, orders or regulations issued pursuant to the Clean Air Act (42 USC 7401 et seq.) and the Federal Water Pollution Control Act, as amended (33 USC 1251 et seq.).

(j) **Debarment.** Grantee certifies that it is not debarred, suspended, proposed for debarment or permanent inclusion on the Illinois Stop Payment List, declared ineligible, or voluntarily excluded from participation in this Agreement by any federal department or agency (2 CFR 200.205(a)), or by the State (30 ILCS 708/25(6)(G)).

(k) **Non-procurement Debarment and Suspension.** Grantee certifies that it is in compliance with Subpart C of 2 CFR Part 180 as supplemented by 2 CFR Part 376, Subpart C.

(l) **Health Insurance Portability and Accountability Act.** Grantee certifies that it is in compliance with the Health Insurance Portability and Accountability Act of 1996 (HIPAA) (Public Law No. 104-191, 45 CFR Parts 160, 162 and 164, and the Social Security Act, 42 USC 1320d-2 through 1320d-7), in that it may not use or disclose protected health information other than as permitted or required by law and agrees to use appropriate safeguards to prevent use or disclosure of the protected health information. Grantee must maintain, for a minimum of six (6) years, all protected health information.

(m) **Criminal Convictions.** Grantee certifies that:

(i) Neither it nor a managerial agent of Grantee (for non-governmental grantees only, this includes any officer, director or partner of Grantee) has been convicted of a felony under the Sarbanes-Oxley Act of 2002, nor a Class 3 or Class 2 felony under Illinois Securities Law of 1953, or that at least five (5) years have passed since the date of the conviction; and

(ii) It must disclose to Grantor all violations of criminal law involving fraud, bribery or gratuity violations potentially affecting this Award. Failure to disclose may result in remedial actions as stated in the Grant Accountability and Transparency Act. 30 ILCS 708/40. Additionally, if Grantee receives over \$10 million in total federal Financial Assistance, during the period of this Award, Grantee must maintain the currency of information reported to SAM regarding civil, criminal or administrative proceedings as required by 2 CFR 200.113 and Appendix XII of 2 CFR Part 200, and 30 ILCS 708/40.

(n) **Federal Funding Accountability and Transparency Act of 2006 (FFATA).** Grantee certifies that it is in compliance with the terms and requirements of 31 USC 6101 with respect to Federal Awards greater than or equal to \$30,000. A FFATA subaward report must be filed by the end of the month following the month in which the award was made.

(o) **Illinois Works Review Panel.** For Awards made for public works projects, as defined in the Illinois Works Jobs Program Act, Grantee certifies that it and any contractor(s) or subcontractor(s) that performs work using funds from this Award, must, upon reasonable notice, appear before and respond to requests for information from the Illinois Works Review Panel. 30 ILCS 559/20-25(d).

(p) **Anti-Discrimination.** Grantee certifies that its employees and subcontractors under subcontract made pursuant to this Agreement, must comply with all applicable provisions of State and federal laws and regulations pertaining to nondiscrimination, sexual harassment and equal employment opportunity including, but not limited to: Illinois Human Rights Act (775 ILCS 5/1-101 et seq.), including, without limitation, 44 Ill. Admin. Code 750- Appendix A, which is incorporated herein; Public Works Employment Discrimination Act (775 ILCS 10/1 et seq.); Civil Rights Act of 1964 (as amended) (42 USC 2000a - 2000h-6); Section 504 of the Rehabilitation Act of 1973 (29 USC 794); Americans with Disabilities Act of 1990 (as amended) (42 USC 12101 et seq.); and the Age Discrimination Act of 1975 (42 USC 6101 et seq.).

(q) **Internal Revenue Code and Illinois Income Tax Act.** Grantee certifies that it complies with all provisions of the federal Internal Revenue Code (26 USC 1), the Illinois Income Tax Act (35 ILCS 5),

and all regulations and rules promulgated thereunder, including withholding provisions and timely deposits of employee taxes and unemployment insurance taxes.

ARTICLE IV PAYMENT REQUIREMENTS

4.1. Availability of Appropriation; Sufficiency of Funds. This Agreement is contingent upon and subject to the availability of sufficient funds. Grantor may terminate or suspend this Agreement, in whole or in part, without penalty or further payment being required, if (i) sufficient funds for this Agreement have not been appropriated or otherwise made available to Grantor by the State or the federal funding source, (ii) the Governor or Grantor reserves funds, or (iii) the Governor or Grantor determines that funds will not or may not be available for payment. Grantor must provide notice, in writing, to Grantee of any such funding failure and its election to terminate or suspend this Agreement as soon as practicable. Any suspension or termination pursuant to this Paragraph will be effective upon the date of the written notice unless otherwise indicated.

4.2. Pre-Award Costs. Pre-award costs are not permitted unless specifically authorized by Grantor in **Exhibit A, PART TWO** or **PART THREE** of this Agreement. If they are authorized, pre-award costs must be charged to the initial Budget Period of the Award, unless otherwise specified by Grantor. 2 CFR 200.458.

4.3. Return of Grant Funds. Grantee must liquidate all Obligations incurred under the Award within forty-five (45) days of the end of the Period of Performance, or in the case of capital improvement Awards, within forty-five (45) days of the end of the time period the Grant Funds are available for expenditure or obligation, unless Grantor permits a longer period in **PART TWO** OR **PART THREE**. Grantee must return to Grantor within forty-five (45) days of the end of the applicable time period as set forth in this Paragraph all remaining Grant Funds that are not expended or legally obligated.

4.4. Cash Management Improvement Act of 1990. Unless notified otherwise in **PART TWO** or **PART THREE**, Grantee must manage federal funds received under this Agreement in accordance with the Cash Management Improvement Act of 1990 (31 USC 6501 et seq.) and any other applicable federal laws or regulations. 2 CFR 200.305; 44 Ill. Admin. Code 7000.120.

4.5. Payments to Third Parties. Grantor will have no liability to Grantee when Grantor acts in good faith to redirect all or a portion of any Grantee payment to a third party. Grantor will be deemed to have acted in good faith when it is in possession of information that indicates Grantee authorized Grantor to intercept or redirect payments to a third party or when so ordered by a court of competent jurisdiction.

4.6. Modifications to Estimated Amount. If the Agreement amount is established on an estimated basis, then it may be increased by mutual agreement at any time during the Term. Grantor may decrease the estimated amount of this Agreement at any time during the Term if (i) Grantor believes Grantee will not use the funds during the Term, (ii) Grantor believes Grantee has used Grant Funds in a manner that was not authorized by this Agreement, (iii) sufficient funds for this Agreement have not been appropriated or otherwise made available to Grantor by the State or the federal funding source, (iv) the Governor or Grantor reserves funds, or (v) the Governor or Grantor determines that funds will or may not be available for payment. Grantee will be notified, in writing, of any adjustment of the estimated amount of this Agreement. In the event of such reduction, services provided by Grantee under **Exhibit A** may be reduced accordingly. Grantor must pay Grantee for work satisfactorily performed prior to the date of the notice regarding adjustment. 2 CFR 200.308.

4.7. Interest.

(a) All interest earned on Grant Funds held by a Grantee will be treated in accordance with 2 CFR 200.305(b)(9), unless otherwise provided in **PART TWO** or **PART THREE**. Grantee must remit annually any amount due in accordance with 2 CFR 200.305(b)(9) or to Grantor, as applicable.

(b) Grant Funds must be placed in an insured account, whenever possible, that bears interest, unless exempted under 2 CFR 200.305(b)(8).

4.8. Timely Billing Required. Grantee must submit any payment request to Grantor within fifteen (15) days of the end of the quarter, unless another billing schedule is specified in ARTICLE II, **PART TWO**, or **PART THREE**. Failure to submit such payment request timely will render the amounts billed Unallowable Costs which Grantor cannot reimburse. In the event that Grantee is unable, for good cause, to submit its payment request timely, Grantee shall timely notify Grantor and may request an extension of time to submit the payment request. Grantor's approval of Grantee's request for an extension shall not be unreasonably withheld.

4.9. Certification. Pursuant to 2 CFR 200.415, each invoice and report submitted by Grantee (or subrecipient) must contain the following certification by an official authorized to legally bind Grantee (or subrecipient):

By signing this report [or payment request or both], I certify to the best of my knowledge and belief that the report [or payment request] is true, complete, and accurate; that the expenditures, disbursements and cash receipts are for the purposes and objectives set forth in the terms and conditions of the State or federal pass-through award; and that supporting documentation has been submitted as required by the grant agreement. I acknowledge that approval for any other expenditure described herein is considered conditional subject to further review and verification in accordance with the monitoring and records retention provisions of the grant agreement. I am aware that any false, fictitious, or fraudulent information, or the omission of any material fact, may subject me to criminal, civil or administrative penalties for fraud, false statements, false claims or otherwise (U.S. Code Title 18, Section 1001 and Title 31, Sections 3729-3730 and 3801-3812; 30 ILCS 708/120).

ARTICLE V SCOPE OF AWARD ACTIVITIES/PURPOSE OF AWARD

5.1. Scope of Award Activities/Purpose of Award. Grantee must perform as described in this Agreement, including as described in **Exhibit A** (Project Description), **Exhibit B** (Deliverables or Milestones), and **Exhibit D** (Performance Measures and Standards), as applicable. Grantee must further comply with all terms and conditions set forth in the Notice of State Award (44 Ill. Admin. Code 7000.360) which is incorporated herein by reference. All Grantor-specific provisions and programmatic reporting required under this Agreement are described in **PART TWO** (Grantor-Specific Terms). All Project-specific provisions and reporting required under this Agreement are described in **PART THREE** (Project-Specific Terms).

5.2. Scope Revisions. Grantee must obtain Prior Approval from Grantor whenever a scope revision is necessary for one or more of the reasons enumerated in 44 Ill. Admin. Code 7000.370(b)(2). All requests for scope revisions that require Grantor approval must be signed by Grantee's authorized representative and submitted to Grantor for approval. Expenditure of funds under a requested revision is prohibited and will not be reimbursed if expended before Grantor gives written approval. 2 CFR 200.308.

5.3. Specific Conditions. If applicable, specific conditions required after a risk assessment are included in **Exhibit E**. Grantee must adhere to the specific conditions listed therein. 44 Ill. Admin. Code 7000.340(e).

ARTICLE VI BUDGET

6.1. **Budget.** The Budget submitted by Grantee at application, or a revised Budget subsequently submitted and approved by Grantor, is considered final and is incorporated herein by reference.

6.2. **Budget Revisions.** Grantee must obtain Prior Approval, whether mandated or discretionary, from Grantor whenever a Budget revision is necessary for one or more of the reasons enumerated in 44 Ill. Admin. Code 7000.370(b). All requests for Budget revisions that require Grantor approval must be signed by Grantee's authorized representative and submitted to Grantor for approval. Expenditure of funds under a requested revision is prohibited and will not be reimbursed if expended before Grantor gives written approval.

6.3. **Notification.** Within thirty (30) calendar days from the date of receipt of the request for Budget revisions, Grantor will review the request and notify Grantee whether the Budget revision has been approved, denied, or the date upon which a decision will be reached. 44 Ill. Admin. Code 7000.370(b)(7).

ARTICLE VII ALLOWABLE COSTS

7.1. **Allowability of Costs; Cost Allocation Methods.** The allowability of costs and cost allocation methods for work performed under this Agreement will be determined in accordance with 2 CFR Part 200 Subpart E and Appendices III, IV, V, and VII.

7.2. **Indirect Cost Rate Submission.**

(a) All grantees, except for Local Education Agencies (as defined in 34 CFR 77.1), must make an Indirect Cost Rate election in the Grantee Portal, even grantees that do not charge or expect to charge Indirect Costs. 44 Ill. Admin. Code 7000.420(e).

(i) Waived and de minimis Indirect Cost Rate elections will remain in effect until Grantee elects a different option.

(b) Grantee must submit an Indirect Cost Rate Proposal in accordance with federal and State regulations, in a format prescribed by Grantor. For grantees who have never negotiated an Indirect Cost Rate before, the Indirect Cost Rate Proposal must be submitted for approval no later than three months after the effective date of the Award. For grantees who have previously negotiated an Indirect Cost Rate, the Indirect Cost Rate Proposal must be submitted for approval within 180 days of Grantee's fiscal year end, as dictated in the applicable appendices, such as:

(i) Appendix VII to 2 CFR Part 200 governs Indirect Cost Rate Proposals for state and Local Governments and Indian Tribes,

(ii) Appendix III to 2 CFR Part 200 governs Indirect Cost Rate Proposals for public and private institutions of higher education,

(iii) Appendix IV to 2 CFR Part 200 governs Indirect (F&A) Costs Identification and Assignment, and Rate Determination for Nonprofit Organizations, and

(iv) Appendix V to 2 CFR Part 200 governs state/Local Governmentwide Central Service Cost Allocation Plans.

(c) A grantee who has a current, applicable rate negotiated by a cognizant federal agency must provide to Grantor a copy of its Indirect Cost Rate acceptance letter from the federal government and a copy of all documentation regarding the allocation methodology for costs used to negotiate that rate, e.g., without limitation, the cost policy statement or disclosure narrative statement. Grantor will accept that Indirect Cost Rate, up to any statutory, rule-based or programmatic limit.

(d) A grantee who does not have a current negotiated rate, may elect to charge the *de minimis* rate as set forth in 2 CFR 200.414(f), which may be used indefinitely. No documentation is required to justify the *de minimis* Indirect Cost Rate. 2 CFR 200.414(f).

7.3. Transfer of Costs. Cost transfers between Grants, whether as a means to compensate for cost overruns or for other reasons, are unallowable. 2 CFR 200.451.

7.4. Commercial Organization Cost Principles. The federal cost principles and procedures for cost analysis and the determination, negotiation and allowance of costs that apply to commercial organizations are set forth in 48 CFR Part 31.

7.5. Financial Management Standards. The financial management systems of Grantee must meet the following standards:

(a) **Accounting System.** Grantee organizations must have an accounting system that provides accurate, current, and complete disclosure of all financial transactions related to each state- and federally-funded Program. Accounting records must contain information pertaining to State and federal pass-through awards, authorizations, Obligations, unobligated balances, assets, outlays, and income. These records must be maintained on a current basis and balanced at least quarterly. Cash contributions to the Program from third parties must be accounted for in the general ledger with other Grant Funds. Third party in-kind (non-cash) contributions are not required to be recorded in the general ledger, but must be under accounting control, possibly through the use of a memorandum ledger. To comply with 2 CFR 200.305(b)(7)(i) and 30 ILCS 708/97, Grantee must use reasonable efforts to ensure that funding streams are delineated within Grantee's accounting system. 2 CFR 200.302.

(b) **Source Documentation.** Accounting records must be supported by such source documentation as canceled checks, bank statements, invoices, paid bills, donor letters, time and attendance records, activity reports, travel reports, contractual and consultant agreements, and subaward documentation. All supporting documentation must be clearly identified with the Award and general ledger accounts which are to be charged or credited.

(i) The documentation standards for salary charges to Grants are prescribed by 2 CFR 200.430, and in the cost principles applicable to the Grantee's organization.

(ii) If records do not meet the standards in 2 CFR 200.430, then Grantor may notify Grantee in **PART TWO, PART THREE** or **Exhibit E** of the requirement to submit personnel activity reports. 2 CFR 200.430(i)(8). Personnel activity reports must account on an after-the-fact basis for one hundred percent (100%) of the employee's actual time, separately indicating the time spent on the Award, other grants or projects, vacation or sick leave, and administrative time, if applicable. The reports must be signed by the employee, approved by the appropriate official, and coincide with a pay period. These time records must be used to record the distribution of salary costs to the appropriate accounts no less frequently than quarterly.

(iii) Formal agreements with independent contractors, such as consultants, must include a description of the services to be performed, the period of performance, the fee and method of payment, an itemization of travel and other costs which are chargeable to the agreement, and the signatures of both the contractor and an appropriate official of Grantee.

(iv) If third party in-kind (non-cash) contributions are used for Award purposes, the valuation of these contributions must be supported with adequate documentation.

(c) **Internal Control.** Grantee must maintain effective control and accountability for all cash, real and personal property, and other assets. Grantee must adequately safeguard all such property and must provide assurance that it is used solely for authorized purposes. Grantee must also have systems in place that provide reasonable assurance that the information is accurate, allowable, and compliant with the terms and conditions of this Agreement. 2 CFR 200.303.

(d) **Budget Control.** Grantee must maintain records of expenditures for each Award by the cost categories of the approved Budget (including Indirect Costs that are charged to the Award), and actual expenditures are to be compared with budgeted amounts at least quarterly.

(e) **Cash Management.** Requests for advance payment must be limited to Grantee's immediate cash needs. Grantee must have written procedures to minimize the time elapsing between the receipt and the disbursement of Grant Funds to avoid having excess funds on hand. 2 CFR 200.305.

7.6. **Profits.** It is not permitted for any person or entity to earn a Profit from an Award. See, e.g., 2 CFR 200.400(g); see also 30 ILCS 708/60(a)(7).

7.7. **Management of Program Income.** Grantee is encouraged to earn income to defray Program Costs where appropriate, subject to 2 CFR 200.307.

ARTICLE VIII LOBBYING

8.1. **Improper Influence.** Grantee certifies that it will not use and has not used Grant Funds to influence or attempt to influence an officer or employee of any government agency or a member or employee of the State or federal legislature in connection with the awarding of any agreement, the making of any grant, the making of any loan, the entering into of any cooperative agreement, or the extension, continuation, renewal, amendment or modification of any agreement, grant, loan or cooperative agreement. Additionally, Grantee certifies that it has filed the required certification under the Byrd Anti-Lobbying Amendment (31 USC 1352), if applicable.

8.2. **Federal Form LLL.** If any federal funds, other than federally-appropriated funds, were paid or will be paid to any person for influencing or attempting to influence any of the above persons in connection with this Agreement, the undersigned must also complete and submit Federal Form LLL, Disclosure of Lobbying Activities Form, in accordance with its instructions.

8.3. **Lobbying Costs.** Grantee certifies that it is in compliance with the restrictions on lobbying set forth in 2 CFR 200.450. For any Indirect Costs associated with this Agreement, total lobbying costs must be separately identified in the Program Budget, and thereafter treated as other Unallowable Costs.

8.4. **Procurement Lobbying.** Grantee warrants and certifies that it and, to the best of its knowledge, its subrecipients have complied and will comply with Illinois Executive Order No. 1 (2007) (EO 1-2007). EO 1-2007 generally prohibits grantees and subcontractors from hiring the then-serving Governor's family members to lobby procurement activities of the State, or any other unit of government in Illinois including local governments, if that procurement may result in a contract valued at over \$25,000. This prohibition also applies to hiring for that same purpose any former State employee who had procurement authority at any time during the one-year period preceding the procurement lobbying activity.

8.5. **Subawards.** Grantee must include the language of this ARTICLE in the award documents for any subawards made pursuant to this Award at all tiers. All subrecipients are also subject to certification and disclosure. Pursuant to Appendix II(I) to 2 CFR Part 200, Grantee must forward all disclosures by contractors regarding this certification to Grantor.

8.6. **Certification.** This certification is a material representation of fact upon which reliance was placed to enter into this transaction and is a prerequisite for this transaction, pursuant to 31 USC 1352. Any person who fails to file the required certifications will be subject to a civil penalty of not less than \$10,000, and not more than \$100,000, for each such failure.

**ARTICLE IX
MAINTENANCE AND ACCESSIBILITY OF RECORDS; MONITORING**

9.1. Records Retention. Grantee must maintain for three (3) years from the date of submission of the final expenditure report, adequate books, all financial records and, supporting documents, statistical records, and all other records pertinent to this Award, adequate to comply with 2 CFR 200.334, unless a different retention period is specified in 2 CFR 200.334, 44 Ill. Admin. Code 7000.430(a) and (b) or **PART TWO** or **PART THREE**. If any litigation, claim or audit is started before the expiration of the retention period, the records must be retained until all litigation, claims or audit exceptions involving the records have been resolved and final action taken.

9.2. Accessibility of Records. Grantee, in compliance with 2 CFR 200.337 and 44 Ill. Admin. Code 7000.430(f), must make books, records, related papers, supporting documentation and personnel relevant to this Agreement available to authorized Grantor representatives, the Illinois Auditor General, Illinois Attorney General, any Executive Inspector General, Grantor's Inspector General, federal authorities, any person identified in 2 CFR 200.337, and any other person as may be authorized by Grantor (including auditors), by the State of Illinois or by federal statute. Grantee must cooperate fully in any such audit or inquiry.

9.3. Failure to Maintain Books and Records. Failure to maintain adequate books, records and supporting documentation, as described in this ARTICLE, will result in the disallowance of costs for which there is insufficient supporting documentation and also establishes a presumption in favor of the State for the recovery of any Grant Funds paid by the State under this Agreement for which adequate books, records and supporting documentation are not available to support disbursement.

9.4. Monitoring and Access to Information. Grantee must monitor its activities to assure compliance with applicable state and federal requirements and to assure its performance expectations are being achieved. Grantor will monitor the activities of Grantee to assure compliance with all requirements, including appropriate programmatic rules, regulations, and guidelines that the Grantor promulgates or implements, and performance expectations of the Award. Grantee must timely submit all financial and performance reports, and must supply, upon Grantor's request, documents and information relevant to the Award. Grantor may make site visits as warranted by Program needs. 2 CFR 200.329; 200.332. Additional monitoring requirements may be in **PART TWO** or **PART THREE**.

**ARTICLE X
FINANCIAL REPORTING REQUIREMENTS**

10.1. Required Periodic Financial Reports. Grantee must submit financial reports as requested and in the format required by Grantor no later than the dues date(s) specified in **PART TWO** or **PART THREE**. Grantee must submit quarterly reports with Grantor describing the expenditure(s) of the funds related thereto, unless more frequent reporting is required by the Grantee due to the funding source or pursuant to specific award conditions. 2 CFR 200.208. Any report required by 30 ILCS 708/125 may be detailed in **PART TWO** or **PART THREE**.

10.2. Financial Close-out Report.

(a) Grantee must submit a financial Close-out Report, in the format required by Grantor, by the due date specified in **PART TWO** or **PART THREE**, which must be no later than sixty (60) calendar days following the end of the Period of Performance for this Agreement or Agreement termination. The format of this financial Close-out Report must follow a format prescribed by Grantor. 2 CFR 200.344; 44 Ill. Admin. Code 7000.440(b).

(b) If an audit or review of Grantee occurs and results in adjustments after Grantee submits a Close-out Report, Grantee must submit a new financial Close-out Report based on audit adjustments, and immediately submit a refund to Grantor, if applicable. 2 CFR 200.345; 44 Ill. Admin. Code 7000.450.

10.3. Effect of Failure to Comply. Failure to comply with the reporting requirements in this Agreement may cause a delay or suspension of funding or require the return of improper payments or Unallowable Costs, and will be considered a material breach of this Agreement. Grantee's failure to comply with ARTICLE X, ARTICLE XI, or ARTICLE XVII will be considered prima facie evidence of a breach and may be admitted as such, without further proof, into evidence in an administrative proceeding before Grantor, or in any other legal proceeding. Grantee should refer to the State Grantee Compliance Enforcement System for policy and consequences for failure to comply. 44 Ill. Admin. Code 7000.80.

ARTICLE XI PERFORMANCE REPORTING REQUIREMENTS

11.1. Required Periodic Performance Reports. Grantee must submit performance reports as requested and in the format required by Grantor no later than the due date(s) specified in PART TWO or PART THREE. 44 Ill. Admin. Code 7000.410. Grantee must report to Grantor on the performance measures listed in Exhibit D, PART TWO or PART THREE at the intervals specified by Grantor, which must be no less frequent than annually and no more frequent than quarterly, unless otherwise specified in PART TWO, PART THREE, or Exhibit E pursuant to specific award conditions. For certain construction-related Awards, such reports may be exempted as identified in PART TWO or PART THREE. 2 CFR 200.329.

11.2. Performance Close-out Report. Grantee must submit a performance Close-out Report, in the format required by Grantor by the due date specified in PART TWO or PART THREE, which must be no later than 60 calendar days following the end of the Period of Performance or Agreement termination. 2 CFR 200.344; 44 Ill. Admin. Code 7000.440(b).

11.3. Content of Performance Reports. Pursuant to 2 CFR 200.329(b) and (c), all performance reports must relate the financial data and accomplishments to the performance goals and objectives of this Award and also include the following: a comparison of actual accomplishments to the objectives of the Award established for the period; where the accomplishments can be quantified, a computation of the cost and demonstration of cost effective practices (e.g., through unit cost data); performance trend data and analysis if required; and reasons why established goals were not met, if appropriate. Additional content and format guidelines for the performance reports will be determined by Grantor contingent on the Award's statutory, regulatory and administrative requirements, and are included in PART TWO or PART THREE of this Agreement.

ARTICLE XII AUDIT REQUIREMENTS

12.1. Audits. Grantee is subject to the audit requirements contained in the Single Audit Act Amendments of 1996 (31 USC 7501-7507), Subpart F of 2 CFR Part 200, and the audit rules and policies set forth by the Governor's Office of Management and Budget. 30 ILCS 708/65(c); 44 Ill. Admin. Code 7000.90.

12.2. Consolidated Year-End Financial Reports (CYEFR). All grantees must complete and submit a CYEFR through the Grantee Portal, except those exempted by federal or State statute or regulation, as set forth in PART TWO or PART THREE. The CYEFR is a required schedule in Grantee's audit report if Grantee is required to complete and submit an audit report as set forth herein.

(a) Grantee's CYEFR must cover the same period as the audited financial statements, if required, and must be submitted in accordance with the audit schedule at 44 Ill. Admin. Code 7000.90. If

Grantee is not required to complete audited financial statements, the CYEFR must cover Grantee's fiscal year and must be submitted within 6 months of the Grantee's fiscal year-end.

(b) The CYEFR must include an in relation to opinion from the auditor of the financial statements included in the audit.

(c) The CYEFR must follow a format prescribed by Grantor.

12.3. Entities That Are Not "For-Profit".

(a) This Paragraph applies to Grantees that are not "for-profit" entities.

(b) **Single and Program-Specific Audits.** If, during its fiscal year, Grantee expends at least the threshold amount as set out in 2 CFR 200.501(a) in federal Awards (direct federal and federal pass-through awards combined), Grantee must have a single audit or program-specific audit conducted for that year as required by 2 CFR 200.501 and other applicable sections of Subpart F of 2 CFR Part 200. The audit report packet must be completed as described in 2 CFR 200.512 (single audit) or 2 CFR 200.507 (program-specific audit), 44 Ill. Admin. Code 7000.90(h)(1) and the current GATA audit manual and submitted to the Federal Audit Clearinghouse, as required by 2 CFR 200.512. The results of peer and external quality control reviews, management letters issued by the auditors and their respective corrective action plans if significant deficiencies or material weaknesses are identified, and the CYEFR(s) must be submitted to the Grantee Portal at the same time the audit report packet is submitted to the Federal Audit Clearinghouse. The due date of all required submissions set forth in this Paragraph is the earlier of (i) thirty (30) calendar days after receipt of the auditor's report(s) or (ii) nine (9) months after the end of Grantee's audit period.

(c) **Financial Statement Audit.** If, during its fiscal year, Grantee expends less than the threshold amount as set out in 2 CFR 200.501(a) in federal Awards, Grantee is subject to the following audit requirements:

(i) If, during its fiscal year, Grantee expends at least the threshold amount as set out in 44 Ill. Admin. Code 7000.90(c)(1) in State-issued Awards, Grantee must have a financial statement audit conducted in accordance with the Generally Accepted Government Auditing Standards (GAGAS). Grantee may be subject to additional requirements in **PART TWO, PART THREE** or **Exhibit E** based on Grantee's risk profile.

(ii) If, during its fiscal year, Grantee expends less than the threshold amount as set out in 44 Ill. Admin. Code 7000.90(c)(1) in State-issued Awards, but expends at least the threshold amount as set out in 44 Ill. Admin. Code 7000.90(c)(2) in State-issued Awards, Grantee must have a financial statement audit conducted in accordance with the Generally Accepted Auditing Standards (GAAS).

(iii) If Grantee is a Local Education Agency (as defined in 34 CFR 77.1), Grantee must have a financial statement audit conducted in accordance with GAGAS, as required by 23 Ill. Admin. Code 100.110, regardless of the dollar amount of expenditures of State-issued Awards.

(iv) If Grantee does not meet the requirements in subsections 12.3(b) and 12.3(c)(i-iii) but is required to have a financial statement audit conducted based on other regulatory requirements, Grantee must submit those audits for review.

(v) Grantee must submit its financial statement audit report packet, as set forth in 44 Ill. Admin. Code 7000.90(h)(2) and the current GATA audit manual, to the Grantee Portal within the earlier of (i) thirty (30) calendar days after receipt of the auditor's report(s) or (ii) six (6) months after the end of Grantee's audit period.

12.4. "For-Profit" Entities.

(a) This Paragraph applies to Grantees that are "for-profit" entities.

(b) **Program-Specific Audit.** If, during its fiscal year, Grantee expends at least the threshold amount as set out in 2 CFR 200.501(a) in federal pass-through funds from State-issued Awards, Grantee must have a program-specific audit conducted in accordance with 2 CFR 200.507. The auditor must audit federal pass-through programs with federal pass-through Awards expended that, in the aggregate, cover at least 50 percent (0.50) of total federal pass-through Awards expended. The audit report packet must be completed as described in 2 CFR 200.507 (program-specific audit), 44 Ill. Admin. Code 7000.90 and the current GATA audit manual, and must be submitted to the Grantee Portal. The due date of all required submissions set forth in this Paragraph is the earlier of (i) thirty (30) calendar days after receipt of the auditor's report(s) or (ii) nine (9) months after the end of Grantee's audit period.

(c) **Financial Statement Audit.** If, during its fiscal year, Grantee expends less than the threshold amount as set out in 2 CFR 200.501(a) in federal pass-through funds from State-issued Awards, Grantee must follow all of the audit requirements in Paragraphs 12.3(c)(i)-(v), above.

(d) **Publicly-Traded Entities.** If Grantee is a publicly-traded company, Grantee is not subject to the single audit or program-specific audit requirements, but must submit its annual audit conducted in accordance with its regulatory requirements.

12.5. **Performance of Audits.** For those organizations required to submit an independent audit report, the audit must be conducted by the Illinois Auditor General (as required for certain governmental entities only), or a Certified Public Accountant or Certified Public Accounting Firm licensed in the State of Illinois or in accordance with Section 5.2 of the Illinois Public Accounting Act (225 ILCS 450/5.2). For all audits required to be performed subject to GAGAS or Generally Accepted Auditing Standards, Grantee must request and maintain on file a copy of the auditor's most recent peer review report and acceptance letter. Grantee must follow procedures prescribed by Grantor for the preparation and submission of audit reports and any related documents.

12.6. **Delinquent Reports.** When audit reports or financial statements required under this ARTICLE are prepared by the Illinois Auditor General, if they are not available by the above-specified due date, they must be provided to Grantor within thirty (30) days of becoming available. Grantee should refer to the State Grantee Compliance Enforcement System for the policy and consequences for late reporting. 44 Ill. Admin. Code 7000.80.

ARTICLE XIII TERMINATION; SUSPENSION; NON-COMPLIANCE

13.1. **Termination.**

(a) Either Party may terminate this Agreement, in whole or in part, upon thirty (30) calendar days' prior written notice to the other Party.

(b) If terminated by the Grantee, Grantee must include the reasons for such termination, the effective date, and, in the case of a partial termination, the portion to be terminated. If Grantor determines in the case of a partial termination that the reduced or modified portion of the Award will not accomplish the purposes for which the Award was made, Grantor may terminate the Agreement in its entirety. 2 CFR 200.340(a)(4).

(c) This Agreement may be terminated, in whole or in part, by Grantor:

(i) Pursuant to a funding failure under Paragraph 4.1;

(ii) If Grantee fails to comply with the terms and conditions of this or any Award, application or proposal, including any applicable rules or regulations, or has made a false representation in connection with the receipt of this or any Award; or

(iii) If the Award no longer effectuates the Program goals or agency priorities as set forth in **Exhibit A, PART TWO** or **PART THREE**.

13.2. **Suspension.** Grantor may suspend this Agreement, in whole or in part, pursuant to a funding failure under Paragraph 4.1 or if the Grantee fails to comply with terms and conditions of this or any Award. If suspension is due to Grantee's failure to comply, Grantor may withhold further payment and prohibit Grantee from incurring additional Obligations pending corrective action by Grantee or a decision to terminate this Agreement by Grantor. Grantor may allow necessary and proper costs that Grantee could not reasonably avoid during the period of suspension.

13.3. **Non-compliance.** If Grantee fails to comply with the U.S. Constitution, applicable statutes, regulations or the terms and conditions of this or any Award, Grantor may impose additional conditions on Grantee, as described in 2 CFR 200.208. If Grantor determines that non-compliance cannot be remedied by imposing additional conditions, Grantor may take one or more of the actions described in 2 CFR 200.339. The Parties must follow all Grantor policies and procedures regarding non-compliance, including, but not limited to, the procedures set forth in the State Grantee Compliance Enforcement System. 44 Ill. Admin. Code 7000.80 and 7000.260.

13.4. **Objection.** If Grantor suspends or terminates this Agreement, in whole or in part, for cause, or takes any other action in response to Grantee's non-compliance, Grantee may avail itself of any opportunities to object and challenge such suspension, termination or other action by Grantor in accordance with any applicable processes and procedures, including, but not limited to, the procedures set forth in the State Grantee Compliance Enforcement System. 2 CFR 200.342; 44 Ill. Admin. Code 7000.80 and 7000.260.

13.5. **Effects of Suspension and Termination.**

(a) Grantor may credit Grantee for allowable expenditures incurred in the performance of authorized services under this Agreement prior to the effective date of a suspension or termination.

(b) Except as set forth in subparagraph (c), below, Grantee must not incur any costs or Obligations that require the use of Grant Funds after the effective date of a suspension or termination, and must cancel as many outstanding Obligations as possible.

(c) Costs to Grantee resulting from Obligations incurred by Grantee during a suspension or after termination of the Agreement are not allowable unless Grantor expressly authorizes them in the notice of suspension or termination or subsequently. However, Grantor may allow costs during a suspension or after termination if:

(i) The costs result from Obligations properly incurred before the effective date of suspension or termination, are not in anticipation of the suspension or termination, and the costs would be allowable if the Agreement was not suspended or terminated prematurely. 2 CFR 200.343.

13.6. **Close-out of Terminated Agreements.** If this Agreement is terminated, in whole or in part, the Parties must comply with all close-out and post-termination requirements of this Agreement. 2 CFR 200.340(d).

**ARTICLE XIV
SUBCONTRACTS/SUBAWARDS**

14.1. Subcontracting/Subrecipients/Delegation. Grantee must not subcontract nor issue a subaward for any portion of this Agreement nor delegate any duties hereunder without Prior Approval of Grantor. The requirement for Prior Approval is satisfied if the subcontractor or subrecipient has been identified in the uniform grant application, such as, without limitation, a Project description, and Grantor has approved. Grantee must notify any potential subrecipient that the subrecipient must obtain and provide to the Grantee a Unique Entity Identifier prior to receiving a subaward. 2 CFR 25.300.

14.2. Application of Terms. If Grantee enters into a subaward agreement with a subrecipient, Grantee must notify the subrecipient of the applicable laws and regulations and terms and conditions of this Award by attaching this Agreement to the subaward agreement. The terms of this Agreement apply to all subawards authorized in accordance with Paragraph 14.1. 2 CFR 200.101(b)(2).

14.3. Liability as Guaranty. Grantee will be liable as guarantor for any Grant Funds it obligates to a subrecipient or subcontractor pursuant to this ARTICLE in the event Grantor determines the funds were either misspent or are being improperly held and the subrecipient or subcontractor is insolvent or otherwise fails to return the funds. 2 CFR 200.345; 30 ILCS 705/6; 44 Ill. Admin. Code 7000.450(a).

ARTICLE XV NOTICE OF CHANGE

15.1. Notice of Change. Grantee must notify Grantor if there is a change in Grantee's legal status, FEIN, UEI, SAM registration status, Related Parties, senior management (for non-governmental grantees only) or address. If the change is anticipated, Grantee must give thirty (30) days' prior written notice to Grantor. If the change is unanticipated, Grantee must give notice as soon as practicable thereafter. Grantor reserves the right to take any and all appropriate action as a result of such change(s).

15.2. Failure to Provide Notification. To the extent permitted by Illinois law (see Paragraph 21.2), Grantee must hold harmless Grantor for any acts or omissions of Grantor resulting from Grantee's failure to notify Grantor as required by Paragraph 15.1.

15.3. Notice of Impact. Grantee must notify Grantor in writing of any event, including, by not limited to, becoming a party to litigation, an investigation, or transaction that may have a material impact on Grantee's ability to perform under this Agreement. Grantee must provide notice to Grantor as soon as possible, but no later than five (5) days after Grantee becomes aware that the event may have a material impact.

15.4. Effect of Failure to Provide Notice. Failure to provide the notice described in this ARTICLE is grounds for termination of this Agreement and any costs incurred after the date notice should have been given may be disallowed.

ARTICLE XVI STRUCTURAL REORGANIZATION AND RECONSTITUTION OF BOARD MEMBERSHIP

16.1. Effect of Reorganization. This Agreement is made by and between Grantor and Grantee, as Grantee is currently organized and constituted. Grantor does not agree to continue this Agreement, or any license related thereto, should Grantee significantly reorganize or otherwise substantially change the character of its corporate structure, business structure or governance structure. Grantee must give Grantor prior notice of any such action or changes significantly affecting its overall structure or, for non-governmental grantees only, management makeup (for example, a merger or a corporate restructuring), and must provide all reasonable documentation necessary for Grantor to review the proposed transaction including financial records and corporate and shareholder minutes of any corporation which may be involved. Grantor reserves the right to terminate the

Agreement based on whether the newly organized entity is able to carry out the requirements of the Award. This ARTICLE does not require Grantee to report on minor changes in the makeup of its board membership or governance structure, as applicable. Nevertheless, **PART TWO** or **PART THREE** may impose further restrictions. Failure to comply with this ARTICLE constitutes a material breach of this Agreement.

ARTICLE XVII CONFLICT OF INTEREST

17.1. Required Disclosures. Grantee must immediately disclose in writing any potential or actual Conflict of Interest to Grantor. 2 CFR 200.113; 30 ILCS 708/35.

17.2. Prohibited Payments. Payments made by Grantor under this Agreement must not be used by Grantee to compensate, directly or indirectly, any person currently holding an elective office in this State including, but not limited to, a seat in the General Assembly. In addition, where Grantee is not an instrumentality of the State of Illinois, as described in this Paragraph, Grantee must request permission from Grantor to compensate, directly or indirectly, any officer or any person employed by an office or agency of the State of Illinois. An instrumentality of the State of Illinois includes, without limitation, State departments, agencies, boards, and State universities. An instrumentality of the State of Illinois does not include, without limitation, units of Local Government and related entities.

17.3. Request for Exemption. Grantee may request written approval from Grantor for an exemption from Paragraph 17.2. Grantee acknowledges that Grantor is under no obligation to provide such exemption and that Grantor may grant an such exemption subject to additional terms and conditions as Grantor may require.

ARTICLE XVIII EQUIPMENT OR PROPERTY

18.1. Purchase of Equipment. For any equipment purchased in whole or in part with Grant Funds, if Grantor determines that Grantee has not met the conditions of 2 CFR 200.439, the costs for such equipment will be disallowed. Grantor must notify Grantee in writing that the purchase of equipment is disallowed.

18.2. Prohibition against Disposition/Encumbrance. Any equipment, material, or real property that Grantee purchases or improves with Grant Funds must not be sold, transferred, encumbered (other than original financing) or otherwise disposed of during the Award Term without Prior Approval of Grantor unless a longer period is required in **PART TWO** or **PART THREE** and permitted by 2 CFR Part 200 Subpart D. Use or disposition of real property acquired or improved using Grant Funds must comply with the requirements of 2 CFR 200.311. Real property, equipment, and intangible property that are acquired or improved in whole or in part using Grant Funds are subject to the provisions of 2 CFR 200.316. Grantor may require the Grantee to record liens or other appropriate notices of record to indicate that personal or real property has been acquired or improved with this Award and that use and disposition conditions apply to the property.

18.3. Equipment and Procurement. Grantee must comply with the uniform standards set forth in 2 CFR 200.310–200.316 governing the management and disposition of property, the cost of which was supported by Grant Funds. Any waiver from such compliance must be granted by either the President’s Office of Management and Budget, the Governor’s Office of Management and Budget, or both, depending on the source of the Grant Funds used. Additionally, Grantee must comply with the standards set forth in 2 CFR 200.317-200.326 to establish procedures to use Grant Funds for the procurement of supplies and other expendable property, equipment, real property and other services.

18.4. Equipment Instructions. Grantee must obtain disposition instructions from Grantor when equipment, purchased in whole or in part with Grant Funds, is no longer needed for their original purpose.

Notwithstanding anything to the contrary contained in this Agreement, Grantor may require transfer of any equipment to Grantor or a third party for any reason, including, without limitation, if Grantor terminates the Award or Grantee no longer conducts Award activities. Grantee must properly maintain, track, use, store and insure the equipment according to applicable best practices, manufacturer's guidelines, federal and state laws or rules, and Grantor requirements stated herein.

18.5. Domestic Preferences for Procurements. In accordance with 2 CFR 200.322, as appropriate and to the extent consistent with law, Grantee must, to the greatest extent practicable under this Award, provide a preference for the purchase, acquisition, or use of goods, products, or materials produced in the United States (including but not limited to iron, aluminum, steel, cement, and other manufactured products). The requirements of this Paragraph must be included in all subawards and in all contracts and purchase orders for work or products under this Award.

ARTICLE XIX PROMOTIONAL MATERIALS; PRIOR NOTIFICATION

19.1. Promotional and Written Materials. Use of Grant Funds for promotions is subject to the prohibitions for advertising or public relations costs in 2 CFR 200.421(e). In the event that Grant Funds are used in whole or in part to produce any written publications, announcements, reports, flyers, brochures or other written materials, Grantee must obtain Prior Approval for the use of those funds (2 CFR 200.467) and must include in these publications, announcements, reports, flyers, brochures and all other such material, the phrase "Funding provided in whole or in part by the [Grantor]." 2 CFR 200.467. Exceptions to this requirement must be requested, in writing, from Grantor and will be considered authorized only upon written notice thereof to Grantee.

19.2. Prior Notification/Release of Information. Grantee must notify Grantor ten (10) days prior to issuing public announcements or press releases concerning work performed pursuant to this Agreement, or funded in whole or in part by this Agreement, and must cooperate with Grantor in joint or coordinated releases of information.

ARTICLE XX INSURANCE

20.1. Maintenance of Insurance. Grantee must maintain in full force and effect during the Term of this Agreement casualty and bodily injury insurance, as well as insurance sufficient to cover the replacement cost of any and all real or personal property, or both, purchased or, otherwise acquired, or improved in whole or in part, with funds disbursed pursuant to this Agreement. 2 CFR 200.310. Additional insurance requirements may be detailed in **PART TWO** or **PART THREE**.

20.2. Claims. If a claim is submitted for real or personal property, or both, purchased in whole with funds from this Agreement and such claim results in the recovery of money, such money recovered must be surrendered to Grantor.

ARTICLE XXI LAWSUITS AND INDEMNIFICATION

21.1. Independent Contractor. Neither Grantee nor any employee or agent of Grantee acquires any employment rights with Grantor by virtue of this Agreement. Grantee must provide the agreed services and achieve the specified results free from the direction or control of Grantor as to the means and methods of performance. Grantee must provide its own equipment and supplies necessary to conduct its business; provided, however, that in the event, for its convenience or otherwise, Grantor makes any such equipment or supplies

available to Grantee, Grantee's use of such equipment or supplies provided by Grantor pursuant to this Agreement is strictly limited to official Grantor or State of Illinois business and not for any other purpose, including any personal benefit or gain.

21.2. Indemnification and Liability.

(a) Non-governmental entities. This subparagraph applies only if Grantee is a non-governmental entity. Grantee must hold harmless Grantor against any and all liability, loss, damage, cost or expenses, including attorneys' fees, arising from the intentional torts, negligence or breach of contract of Grantee, with the exception of acts performed in conformance with an explicit, written directive of Grantor. Indemnification by Grantor is governed by the State Employee Indemnification Act (5 ILCS 350/.01 et seq.) as interpreted by the Illinois Attorney General. Grantor makes no representation that Grantee, an independent contractor, will qualify or be eligible for indemnification under said Act.

(b) Governmental entities. This subparagraph applies only if Grantee is a governmental unit as designated in Paragraph 3.2. Neither Party shall be liable for actions chargeable to the other Party under this Agreement including, but not limited to, the negligent acts and omissions of the other Party's agents, employees or subcontractors in the performance of their duties as described under this Agreement, unless such liability is imposed by law. This Agreement is not construed as seeking to enlarge or diminish any obligation or duty owed by one Party against the other or against a third party.

**ARTICLE XXII
MISCELLANEOUS**

22.1. Gift Ban. Grantee is prohibited from giving gifts to State employees pursuant to the State Officials and Employees Ethics Act (5 ILCS 430/10-10) and Illinois Executive Order 15-09.

22.2. Assignment Prohibited. This Agreement must not be sold, assigned, or transferred in any manner by Grantee, to include an assignment of Grantee's rights to receive payment hereunder, and any actual or attempted sale, assignment, or transfer by Grantee without the Prior Approval of Grantor in writing renders this Agreement null, void and of no further effect.

22.3. Copies of Agreements upon Request. Grantee must, upon request by Grantor, provide Grantor with copies of contracts or other agreements to which Grantee is a party with any other State agency.

22.4. Amendments. This Agreement may be modified or amended at any time during its Term by mutual consent of the Parties, expressed in writing and signed by the Parties.

22.5. Severability. If any provision of this Agreement is declared invalid, its other provisions will remain in effect.

22.6. No Waiver. The failure of either Party to assert any right or remedy pursuant to this Agreement will not be construed as a waiver of either Party's right to assert such right or remedy at a later time or constitute a course of business upon which either Party may rely for the purpose of denial of such a right or remedy.

22.7. Applicable Law; Claims. This Agreement and all subsequent amendments thereto, if any, are governed and construed in accordance with the laws of the State of Illinois. Any claim against Grantor arising out of this Agreement must be filed exclusively with the Illinois Court of Claims. 705 ILCS 505/1 et seq. Grantor does not waive sovereign immunity by entering into this Agreement.

22.8. Compliance with Law. Grantee is responsible for ensuring that Grantee's Obligations and services hereunder are performed in compliance with all applicable federal and State laws, including, without limitation,

federal regulations, State administrative rules, including but not limited to 44 Ill. Admin. Code Part 7000, laws and rules which govern disclosure of confidential records or other information obtained by Grantee concerning persons served under this Agreement, and any license requirements or professional certification provisions.

22.9. Compliance with Freedom of Information Act. Upon request, Grantee must make available to Grantor all documents in its possession that Grantor deems necessary to comply with requests made under the Freedom of Information Act. 5 ILCS 140/7(2).

22.10. Precedence.

(a) Except as set forth in subparagraph (b), below, the following rules of precedence are controlling for this Agreement: In the event there is a conflict between this Agreement and any of the exhibits or attachments hereto, this Agreement controls. In the event there is a conflict between **PART ONE** and **PART TWO** or **PART THREE** of this Agreement, **PART ONE** controls. In the event there is a conflict between **PART TWO** and **PART THREE** of this Agreement, **PART TWO** controls. In the event there is a conflict between this Agreement and relevant statute(s) or rule(s), the relevant statute(s) or rule(s) controls.

(b) Notwithstanding the provisions in subparagraph (a), above, if a relevant federal or state statute(s) or rule(s) requires an exception to this Agreement's provisions, or an exception to a requirement in this Agreement is granted by GATU, such exceptions must be noted in **PART TWO** or **PART THREE**, and in such cases, those requirements control.

22.11. Illinois Grant Funds Recovery Act. In the event of a conflict between the Illinois Grant Funds Recovery Act and the Grant Accountability and Transparency Act, the provisions of the Grant Accountability and Transparency Act control. 30 ILCS 708/80.

22.12. Headings. Articles and other headings contained in this Agreement are for reference purposes only and are not intended to define or limit the scope, extent or intent of this Agreement or any provision hereof.

22.13. Counterparts. This Agreement may be executed in one or more counterparts, each of which are considered to be one and the same agreement, binding on all Parties hereto, notwithstanding that all Parties are not signatories to the same counterpart. Duplicated signatures, signatures transmitted via facsimile, or signatures contained in a Portable Document Format (PDF) document are deemed original for all purposes.

22.14. Attorney Fees and Costs. Unless prohibited by law, if Grantor prevails in any proceeding to enforce the terms of this Agreement, including any administrative hearing pursuant to the Grant Funds Recovery Act or the Grant Accountability and Transparency Act, Grantor has the right to recover reasonable attorneys' fees, costs and expenses associated with such proceedings.

22.15. Continuing Responsibilities. The termination or expiration of this Agreement does not affect: (a) the right of Grantor to disallow costs and recover funds based on a later audit or other review; (b) the obligation of the Grantee to return any funds due as a result of later refunds, corrections or other transactions, including, without limitation, final Indirect Cost Rate adjustments and those funds obligated pursuant to ARTICLE XIV; (c) the CYEFR(s); (d) audit requirements established in 44 Ill. Admin. Code 7000.90 and ARTICLE XII ; (e) property management and disposition requirements established in 2 CFR 200.310 through 2 CFR 200.316 and ARTICLE XVIII; or (f) records related requirements pursuant to ARTICLE IX. 44 Ill. Admin. Code 7000.440.

THE REMAINDER OF THIS PAGE IS INTENTIONALLY LEFT BLANK.

EXHIBIT A

PROJECT DESCRIPTION

Grantee must complete the Award Activities described on this **Exhibit A**, the Deliverables and Milestones listed on **Exhibit B** and the Performance Measures listed on **Exhibit D** within the term of this Agreement, as provided in Paragraph 2.1, herein.

AUTHORITY: The Grantor is authorized to make this Award pursuant to 20 ILCS 605/605-55 and/or 20 ILCS 605/605-30.

The purpose of this authority is as follows:

To make & enter into contracts, including grants, as authorized pursuant to appropriations by the General Assembly &/or to use State & federal programs, grants, & subsidies that are available to assist in discharge of the provisions of the Civil Administrative Code of Illinois.

PROJECT DESCRIPTION:

The Grantee is a governmental entity providing services to residents of Lake County in Lake County, Illinois.

Grant funds will be utilized for all costs, including any that are prior incurred, associated with the design, oversight, and implementation of 16 regional stormwater component projects within Lake County, Illinois. Component projects entail engineering design and construction of stormwater capital improvements. These stormwater infrastructure projects are needed to: manage increased volumes of stormwater because of changes to the climate; incorporate necessary road repairs and upgrades for stormwater infrastructure projects; incorporate wetland restoration, sediment control, and water quality benefits; incorporate increased stormwater storage; and incorporate updated Bulletin 75 rainfall design standards and current best practices. The component projects and a description of each are as follows:

20th Street Stormwater Improvements Project Phase 1: Grant funds will be utilized for the design and construction of storm sewer upgrades and drainage system enhancements. This project is the first phase of a larger plan. Improvements will mitigate roadway and neighborhood flooding and will consist of removal and replacement of storm sewers, related stormwater infrastructure, road surfaces and utility relocations to improve capacity of the storm sewer system. Project location is Gideon Avenue between 20th Street and Kellogg Creek in Zion, Illinois. The project will benefit approximately 45 properties and 11 roads.

Bangs Lake Stormwater Improvements: Grant funds will be utilized for the design and construction of storm sewer upgrades, channel improvements and drainage system enhancements. Improvements will mitigate roadway and neighborhood flooding and will consist of removal and replacement of storm sewer structures, lake control structures, roads, stabilization of creek and shorelines. Project location is along Slocum Creek between Bangs Lake and Illinois Route 176/Liberty Street in Wauconda, Illinois. The project will benefit approximately 73 properties and 8 roads.

Buffalo Creek Watershed Stormwater Improvements Project: Grant funds will be utilized for the design and construction of culvert upgrades and drainage system enhancements. Improvements will lower the risk of flooding for the adjacent and downstream residential properties and roads and improve water quality in the watershed. Project will consist of removal and replacement of a culvert system and removal and replacement/repair of failing streambank stabilization measures to restore flow capacity. Project location is the South Branch of Buffalo Creek at North Buffalo Run between West Willow Drive, and West Cliffside Drive and the South Branch of Buffalo Creek crossing along West Cuba Road between Warwick Lane and West Chestnut Ridge Road in Kildeer, Illinois. The project will benefit approximately 21 properties and 2 roads.

Four Corners Drainage Improvements Project Phase 3: Grant funds will be utilized for the design and construction of storm sewer upgrades and drainage system enhancements. Improvements will lower the risk of flooding for the adjacent residential properties and roads and will consist of removal and replacement of storm sewer structures and repair of failing drain tiles. Project location is along IL-120 between Fairfield Road and Wilson Road in Avon Township and Grant Township in Unincorporated Round Lake, Illinois. The project will benefit approximately 10 properties and 3 roads.

Grassmere, Haverton, and Oaksbury Pond Drainage Improvements Project: Grant funds will be utilized for the design and construction of culvert upgrades, drainage system enhancements and wetland restoration. Improvements will lower the risk of flooding on local and major roads and re-establish stormwater conveyance and will consist of removal and replacement culvert, road surfaces, new culverts, stabilization and restoration of existing drainage channels, and wetland restoration. Project location is along a tributary to Honey Lake between North Bertha Lane to Carriage Road and between Scott Road to Signal Hill Road in North Barrington, Illinois. The project will benefit approximately 48 properties and 20 roads.

Horatio Gardens Drainage Improvement Projects: Grant funds will be utilized for the design and construction of storm sewer upgrades and drainage system enhancements. Improvements will mitigate roadway and neighborhood flooding and will consist of removal and replacement of storm sewers, related stormwater infrastructure, road surfaces, and utility relocations to improve capacity of the storm sewer system. Project location is an area bounded by Pauline Avenue, Canadian National Railway, Pope Boulevard, and Weiland Road in Vernon Township in Unincorporated Buffalo Grove, Illinois. The project will benefit approximately 117 properties and 10 roads.

Lewis Avenue Detention Basin Project Phase 1: Grant funds will be utilized for the property acquisition and construction of a stormwater detention basin. Improvements will reduce the volume of storm water in the storm sewer system and a reduction of flooding to roadways and neighborhoods. Project will consist of excavation for a new, large detention basin, storm sewer system connections, and vegetation of the basin. Project location is located in the Pettibone Creek watershed between 20th Street and 21st Street and between Lewis Avenue and Kemble Avenue in North Chicago, Illinois. The project will benefit approximately 132 properties and 8 roads.

Lewis Avenue Detention Basin Project Phase 2: Grant funds will be utilized for the construction storm sewer upgrades and drainage system enhancements. Improvements will mitigate roadway and neighborhood flooding upstream and downstream of the Phase 1 stormwater detention basin and will consist of removal and replacement of storm sewers, related stormwater infrastructure, road surfaces and utility relocations to improve capacity of the storm sewer system. Project location is on Broadway Avenue between Martin Luther King Jr. Drive to Seymour Avenue, on Kemble between 20th Street and 21st Street, and on 20th Street between Lewis Avenue and Sherman Avenue in North Chicago, Illinois. The project will benefit approximately 742 properties and 8 roads.

North Branch Buffalo Creek Improvements at Bristol Trails Park Project: Grant funds will be utilized for the construction of channel improvements, streambank, and wetland restoration for Buffalo Creek. Improvements will lower the risk of flooding for the adjacent and downstream residential properties and improve water quality in the watershed and will consist of streambank stabilization, vegetative restoration, and wetland enhancement. Project location is the North Branch of Buffalo Creek at Bristol Trails Park in Lake Zurich, Illinois between Bristol Trail and Stanton Roads, west of Quentin Road. The project will benefit approximately 16 properties.

Northwood Subdivision Stormwater Improvements -Phase 1: Grant funds will be utilized for the construction of detention basin's, storm sewer upgrades and drainage system enhancements. This project is the first phase of a larger plan. Improvements will mitigate roadway, neighborhood, residential, and commercial flooding and will consist of excavation for detention basins, removal and replacement of storm sewers, related stormwater infrastructure, road surfaces and utility relocations to improve capacity of the storm sewer system. Project location

is within an area bounded by Pauline Avenue, Canadian National Railway, Armstrong Drive, and Weiland Road in Buffalo Grove, Illinois. The project will benefit approximately 90 properties and 19 roads.

Rose Tree Drainage Outfall Remediation Project: Grant funds will be utilized for the design and construction of storm sewer upgrades, drainage system enhancements, and ravine stabilization. Improvements will improve water quality in the watershed and mitigate safety concerns to the adjacent neighborhood impacted by erosion. Project will consist of removal and replacement of storm sewers, ravine stabilization, and re-grading and restoration of banks and areas adjacent to the work. Project location is in McDonald's Woods Forest Preserve near South Beck Road and Rose Tree Lane in Lindenhurst, Illinois. The project will benefit approximately 13 properties and 1 road.

Round Lake Drain Master Plan Project Phase 1: Grant funds will be utilized for design and construction of culvert improvements, drainage system enhancements, and streambank stabilization. This project is a component of a larger master plan from N. Village Drive to Rollins Road. Improvements will restore flow capacity and lower the risk of flooding for the adjacent, upstream, and downstream properties and roadways and will consist of removal and replacement of a culvert, streambank stabilization, vegetative restoration, flood storage and restoration. Project location west of North Village Drive, north of Long Lake Drive, west of Meadowbrook Drive, and south of Rollins Road along and adjacent to the Round Lake Drain and its tributaries in Round Lake Beach, Illinois. The project will benefit approximately 281 properties and 6 roads.

Seavey Master Plan Project Phase 3: Grant funds will be utilized for the design and construction of channel improvements, drainage system enhancements, and streambank stabilization. This project is a component of a larger master plan from IL-83 to Little Bear Lake. Improvements will restore flow capacity, lower the risk of flooding for the adjacent properties and roadways, improve water quality and will consist of streambank, and shoreline stabilization, vegetative and wetland restoration. Project location is on the Seavey Ditch east of Hazeltine Drive downstream to Lake Charles inlet in Vernon Hills, Illinois. The project will benefit approximately 357 properties and 5 roads.

Skokie River Channel Improvements Project Phase 3: Grant funds will be utilized for construction of channel improvements, drainage system enhancements, and streambank stabilization. This project is the third phase of a larger plan. Improvements will restore flow capacity and lower the risk of flooding for the adjacent, upstream, and downstream properties and will consist of grading, streambank stabilization, vegetative removal and restoration, flood storage and restoration. Project location is on the Skokie River adjacent to Danny Cuniff Park in Highland Park, Illinois. The project will benefit approximately 40 properties and 2 roads.

West Scranton Avenue Viaduct Project Phase 1: Grant funds will be utilized for the design and construction of storm sewer upgrades and drainage system enhancements. This project is the first phase of a larger plan. Improvements will mitigate roadway and neighborhood flooding and will consist of the removal and replacement of storm sewer, related stormwater infrastructure, and road surfaces, installation of a water quality structure, and ravine stabilization. Project location is located along North Avenue and in the vicinity of the eastern terminus of North Avenue in Lake Bluff, Illinois. The project will benefit an entire community, approximately 20 properties and 4 roads.

Windsor Drive Drainage Improvements Project: Grant funds will be utilized for the construction of storm sewer upgrades and drainage system enhancements. Improvements will mitigate structure flooding and street flooding and will include a new parallel storm sewer system, utility relocations, removal and replacement of storm sewers, related stormwater infrastructure and road surfaces. Project location includes portions of Windsor Drive, Canterbury Road, Anglican Lane, Brunswick Lane, Westminster Way and Balzer Park in Lincolnshire, Illinois. The project will benefit approximately 100 properties and 12 roads.

Specifically, Grant funds will include all costs associated with the project as follows:

- **Design/Engineering** – to include costs associated with the design engineering, permitting, survey, bidding and ancillary costs and fees associated with the development of construction plans and specifications, permitting, bid preparation and bidding assistance.
- **Building/Land Purchase** – to include costs associated with obtaining property or easements needed to construct component elements of the project, including legal fees.
- **Equipment/Material/Labor** – to include costs associated with the purchase and installation of bondable items such as: piping; culverts; storm sewers; storage basins; trench backfill; storm manholes; storm sewer junction boxes; flared end sections; storm inlets; stone rip rap; catch basins; end treatments; removal/replacement/adjustment of conflicting utilities, service lines and drainage structures; underdrains; cleanouts; perforated pipe; and related hardware.
- **Paving/Concrete/Masonry** – to include costs associated with the purchase and installation of asphalt, concrete, and related materials.
- **Construction Management/Oversight** – to include costs associated with managing the construction activities and/or overseeing all aspects of the construction project.
- **Excavation/Site Prep/Demo** – to include costs associated with the site preparation and excavation costs prior to construction and as integral to project construction for component projects such as: tree/brush removal; stabilized construction entrances; mobilization; traffic control; earth excavation and grading; site clearing; removal of utilities, service lines, sidewalk/driveway, storm sewer, inlets, catch basins, manholes, outlet structures, culverts, restrictor plates, and other unsuitable materials ahead of actual new construction.
- **Other Construction Expenses** – to include the purchase and construction costs for site access, erosion control, water management, seeding, sod, plant plugs, trees and shrubs; sewer telescoping; streambank and outlet stabilization, retaining walls, temporary fencing, signage, and site mobilization.

The completion of these projects will benefit the public by providing protection of affected properties, infrastructure, and assets (highways, roads, etc.) from flooding, at a minimum 10-year (flood) protection level. Future floods will be mitigated as well as any further damages caused, and these projects will prevent costly repairs.

EXHIBIT B

DELIVERABLES OR MILESTONES

To be stated on the initial submitted Periodic Performance Report (PPR), as directed by the Report Deliverable Schedule, the Grantee will provide a detailed task list of projected deliverables, which must be approved by Grantor. These tasks and associated due dates, and any subsequent revisions, shall be incorporated by reference into this Agreement. These tasks will be used to measure performance throughout the life of the Award and can be updated and reported on each PPR reporting due date.

EXHIBIT C

CONTACT INFORMATION

CONTACTS FOR NOTIFICATION AND GRANT ADMINISTRATION:

Unless specified elsewhere, all notices required or desired to be sent by either Party must be sent to the persons listed below. Grantee must notify Grantor of any changes in its contact information listed below within five (5) business days from the effective date of the change, and Grantor must notify Grantee of any changes to its contact information as soon as practicable. The Party making a change must send any changes in writing to the contact for the other Party. No amendment to this Agreement is required if information in this Exhibit is changed.

FOR OFFICIAL GRANT NOTIFICATIONS

GRANTOR CONTACT

Name: Kristin A. Richards
 Title: Director
 Address: 1011 S. 2nd St.
 Springfield, IL 62704

GRANTEE CONTACT

Name: Sandy Hart
 Title: Board Chairman
 Address: 500 W Winchester Rd
 Ste. 201
 Libertyville, IL 60048-1371

GRANTEE PAYMENT ADDRESS

(If different than the address above)

Address: N/A

FOR GRANT ADMINISTRATION

GRANTOR CONTACT

Name: Alex Fuller
 Title: Grant Manager
 Address: 1011 S. 2nd St.
 Springfield, IL 62704
 Phone: 217-782-9988
 TTY#: (800) 785-6055
 Email: Alex.Fuller@Illinois.gov
 Address:



GRANTEE CONTACT

Name: Mike Prusila
 Title: Planning Supervisor
 Address: 500 W Winchester Rd
 Ste. 201
 Libertyville, IL 60048-1371
 Phone: 847-377-7700
 TTY#: N/A
 Email: mprusila@lakecountyil.gov
 Address:

GRANTEE DESIGNEES

The following are designated as Authorized Designee(s) for the Grantee (See **PART TWO**, ARTICLE XXIII):

Authorized Designee: Kurt Woolford
Authorized Designee Title: Executive Director
Authorized Designee Phone: 847-377-7700
Authorized Designee Email: kwoolford@lakecountyil.gov

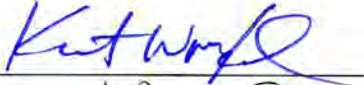Authorized Designee Signature: 
Authorized Signatory Approval: 

Authorized Designee: _____
Authorized Designee Title: _____
Authorized Designee Phone: _____
Authorized Designee Email: _____

Authorized Designee Signature: _____
Authorized Signatory Approval: _____

Authorized Designee: _____
Authorized Designee Title: _____
Authorized Designee Phone: _____
Authorized Designee Email: _____

Authorized Designee Signature: _____
Authorized Signatory Approval: _____

GRANTOR CONTACT FOR AUDIT OR CONSOLIDATED YEAR-END FINANCIAL REPORTS QUESTIONS—AUDIT UNIT

Email: externalauditunit@illinois.gov

GRANTOR CONTACT FOR FINANCIAL CLOSEOUT QUESTIONS—PROGRAM ACCOUNTANT

Name: Lucy Tankoua
Email: lucy.tankoua@illinois.gov
Phone: 000-000-0000
Fax#: N/A

Address: IDCEO-ACCOUNTING OFFICE
1011 S 2ND ST
SPRINGFIELD IL 62704-3004

EXHIBIT D

PERFORMANCE MEASURES AND STANDARDS

To be stated on the initial submitted Periodic Performance Report (PPR), as directed by the Report Deliverable Schedule, the Grantee will incorporate project specific performance measures within the corresponding section of the PPR. The project specific performance measures will encompass the following standardized performance measures listed below.

- Did the deliverables specified in the task list submitted pursuant to Exhibit B lead to the completion of the project described in Exhibit A?
- Given the total amount of Grant Funds available, does the percent currently drawn and expended directly correlate to the percent of the completion of the project to date?
- At the time of Award closeout, has the Grantee fulfilled the public purpose of the project stated in Exhibit A?

The Grantor reserves the right to deny any voucher request(s) at its discretion, based on lack of progress toward meeting completion goals. If the Grantee fails to meet any of the performance measures/goals, and if deemed appropriate at the discretion of the Grantor, the Grant Funds may be decreased by an amount proportionate to the size of the shortfall, and/or the Grantee may be responsible for the return of the Grant Funds in the amount specified by the Grantor. Grantor may initiate a grant modification(s) to de-obligate Grant Funds based on non-performance. The Grantee will submit grant modification requests as necessary in a timely manner, including a request to de-obligate Grant Funds in an amount that the Grantee determines will be unspent by the end of the Grant Agreement Term.

EXHIBIT E

SPECIFIC CONDITIONS

Grantor may remove (or reduce) a Specific Condition included in this Exhibit by providing written notice to the Grantee, in accordance with established procedures for removing a Specific Condition.

There were no conditions resulting from the Internal Control Questionnaire (ICQ).

There were no conditions resulting from the Programmatic Risk Assessment.

PART TWO – GRANTOR-SPECIFIC TERMS

In addition to the uniform requirements in **PART ONE**, Grantor has the following additional requirements for its Grantee:

**ARTICLE XXIII
AUTHORIZED SIGNATORY**

23.1. Authorized Signatory. In processing this Award and related documentation, Grantor will only accept materials signed by the Authorized Signatory or Designee of this Agreement, as designated or prescribed in the Grantee's signature block or on **Exhibit C**. If the Authorized Signatory chooses to assign a designee to sign or submit materials required by this Agreement to Grantor, the Authorized Signatory must either send written notice to Grantor indicating the name of the designee, or provide notice as set forth in **Exhibit C**. Without this notice, Grantor will reject any materials signed or submitted on the Grantee's behalf by anyone other than the Authorized Signatory. The Authorized Signatory must approve each Authorized Designee separately by signing as indicated on **Exhibit C** or on the appropriate form provided by Grantor. If an Authorized Designee(s) appears on **Exhibit C**, the Grantee should verify the information and indicate any changes as necessary. Signatures of both the Authorized Signatory and the Authorized Designee are required in order for the Authorized Designee to have signature authority under this Agreement.

**ARTICLE XXIV
ADDITIONAL AUDIT PROVISIONS**

24.1. Discretionary Audit. The Grantor may, at any time and in its sole discretion, require a program-specific audit, or other audit, SAS 115/AU-C265 letters (Auditor's Communication of Internal Control Related Matters) and SAS 114/AU-C260 letters (Auditor's Communication With Those Charged With Governance).

**ARTICLE XXV
ADDITIONAL MONITORING PROVISIONS**

25.1. Cooperation with Audits and Inquiries, Confidentiality. Pursuant to ARTICLE IX, above, the Grantee is obligated to cooperate with the Grantor and other legal authorities in any audit or inquiry related to the Award. The Grantor or any other governmental authority conducting an audit or inquiry may require the Grantee to keep confidential any audit or inquiry and to limit internal disclosure of the audit or inquiry to those Grantee personnel who are necessary to support the Grantee's response to the audit or inquiry. This confidentiality requirement does not limit Grantee's right to discuss an audit or inquiry with its legal counsel. If a third party seeks to require the Grantee, pursuant to any law, regulation, or legal process, to disclose an audit or inquiry that has been deemed confidential by the Grantor or other governmental authority, the Grantee must promptly notify the entity that is conducting the audit or inquiry of such effort so that the entity that is conducting the audit or inquiry may seek a protective order, take other appropriate action, or waive compliance by the Grantee with the confidentiality requirement.

**ARTICLE XXVI
ADDITIONAL INTEREST PROVISIONS**

26.1. Interest Earned on Grant Funds. Interest earned on Grant Funds in an amount up to \$500 per year may be retained by the Grantee for administrative expenses unless otherwise provided in **PART THREE**. Any additional interest earned on Grant Funds above \$500 per year must be returned to the Grantor pursuant to Paragraphs 4.3 and 29.2 herein, or as otherwise instructed by the Grant Manager or as set forth in **PART THREE**. All interest earned must be expended prior to Grant Funds. Any unspent Grant Funds or earned interest unspent must be returned as Grant Funds to the Grantor as described in Paragraphs 4.3 and 29.2 herein. All interest earned on Grant Funds must be accounted for and reported to the Grantor as provided in ARTICLE X herein. If applicable, the Grantor will remit interest earned and returned by Grantee to the U.S. Department of Health and Human Services

Payment Management System through the process set forth at 2 CFR 200.305(b)(9), or as otherwise directed by the federal awarding agency. The provisions of this Paragraph are inapplicable to the extent any statute, rule or program requirement provides for different treatment of interest income. Any provision that deviates from this paragraph is set forth in **PART THREE**.

**ARTICLE XXVII
ADDITIONAL BUDGET PROVISIONS**

27.1. Restrictions on Line Item Transfers. Unless set forth otherwise in **PART THREE** herein, Budget line item transfers within the guidelines set forth in paragraph 6.2 herein, which would not ordinarily require approval from Grantor, but vary more than ten percent (10%) of the current approved Budget line item amount, are considered changes in the project scope and require Prior Approval from Grantor pursuant to 44 Ill. Admin. Code 7000.370(b).

**ARTICLE XXVIII
ADDITIONAL REPRESENTATIONS AND WARRANTIES**

28.1. Grantee Representations and Warranties. In connection with the execution and delivery of this Agreement, the Grantee makes the following representations and warranties to Grantor:

(a) That it has no public or private interest, direct or indirect, and will not acquire, directly or indirectly any such interest which does or may conflict in any manner with the performance of the Grantee's services and obligations under this Agreement;

(b) That no member of any governing body or any officer, agent or employee of the State, has a personal financial or economic interest directly in this Agreement, or any compensation to be paid hereunder except as may be permitted by applicable statute, regulation or ordinance;

(c) That there is no action, suit or proceeding at law or in equity pending, nor to the best of Grantee's knowledge, threatened, against or affecting the Grantee, before any court or before any governmental or administrative agency, which will have a material adverse effect on the performance required by this Agreement;

(d) That to the best of the Grantee's knowledge and belief, the Grantee, its principals and key project personnel:

(i) Are not presently declared ineligible or voluntarily excluded from contracting with any federal or State department or agency;

(ii) Have not, within a three (3)-year period preceding this Agreement, been convicted of any felony; been convicted of a criminal offense in connection with obtaining, attempting to obtain, or performing a public (federal, state, or local) transaction or contract under a public transaction; had a civil judgment rendered against them for commission of fraud; been found in violation of federal or state antitrust statutes; or been convicted of embezzlement, theft, larceny, forgery, bribery, falsification or destruction of records, making a false statement, or receiving stolen property;

(iii) Are not presently indicted for, or otherwise criminally or civilly charged, by a government entity (federal, state or local) with commission of any of the offenses enumerated in subparagraph (ii) of this certification; and

(iv) Have not had, within a three (3)-year period preceding this Agreement, any judgment rendered in an administrative, civil or criminal matter against the Grantee, or any entity associated

with its principals or key personnel, related to a grant issued by any federal or state agency or a local government.

Any request for an exception to the provisions of this subparagraph (d) must be made in writing, listing the name of the individual, home address, type of conviction and date of conviction; and

(e) Grantee certifies that it is not currently operating under, or subject to, any cease and desist order, or subject to any informal or formal regulatory action, and, to the best of Grantee's knowledge, that it is not currently the subject of any investigation by any state or federal regulatory, law enforcement or legal authority. Should it become the subject of an investigation by any state or federal regulatory, law enforcement or legal authority, Grantee shall promptly notify Grantor of any such investigation. Grantee acknowledges that should it later be subject to a cease and desist order, Memorandum of Understanding, or found in violation pursuant to any regulatory action or any court action or proceeding before any administrative agency, that Grantor is authorized to declare Grantee out of compliance with this Agreement and suspend or terminate the Agreement pursuant to ARTICLE XIII herein and any applicable rules.

ARTICLE XXIX

ADDITIONAL TERMINATION, SUSPENSION, BILLING SCHEDULE AND NON-COMPLIANCE PROVISIONS

29.1. Remedies for Non-Compliance. If Grantor suspends or terminates this Agreement pursuant to ARTICLE XIII herein, Grantor may also elect any additional remedy allowed by law, including, but not limited to, one or more of the following remedies:

(a) Direct the Grantee to refund some or all of the Grant Funds disbursed to it under this Agreement; and

(b) Direct the Grantee to remit an amount equivalent to the "Net Salvage Value" of all equipment or materials purchased with Grant Funds provided under this Agreement. For purposes of this Agreement, "Net Salvage Value" is defined as the amount realized, or that the Parties agree is likely to be realized from, the sale of equipment or materials purchased with Grant Funds provided under this Agreement at its current fair market value, less selling expenses.

29.2. Grant Refunds. In accordance with the Illinois Grant Funds Recovery Act, 30 ILCS 705/1 *et seq.*, the Grantee must, within forty-five (45) days of the effective date of a termination of this Agreement, refund to Grantor, any balance of Grant Funds not spent or not obligated as of that date.

29.3. Grant Funds Recovery Procedures. In the event that Grantor seeks to recover from Grantee Funds received pursuant to this Award that: (i) Grantee cannot demonstrate were properly spent, or (ii) have not been expended or legally obligated by the time of expiration or termination of this Award, the Parties agree to follow the procedures set forth in the Illinois Grant Funds Recovery Act, 30 ILCS 705/1 *et seq.* (GFRA), for the recovery of Grant Funds, including the informal and formal hearing requirements. All remedies available in Section 6 of the GFRA will apply to these proceedings. The Parties agree that Grantor's Administrative Hearing Rules (56 Ill. Admin. Code Part 2605) and/or any other applicable hearing rules shall govern these proceedings.

29.4. Grantee Responsibility. Grantee will be held responsible for the expenditure of all Grant Funds received through this Award, whether expended by Grantee or a subrecipient or contractor of Grantee. Grantor may seek any remedies against Grantee permitted pursuant to this Agreement and 2 CFR 200.339 for the action of a subrecipient or contractor of Grantee that is not in compliance with the applicable statutes, regulations or the terms and conditions of this Award.

29.5. Billing Schedule. In accordance with paragraph 4.8, herein Grantee must submit all payment requests to Grantor within thirty (30) days of the end of the quarter, unless another billing schedule is specified in **PART THREE** or Paragraph 2.3. Failure to submit such payment request timely will render the amounts billed an

unallowable cost which Grantor cannot reimburse. In the event that Grantee is unable, for good cause, to submit its payment request timely, Grantee must timely notify Grantor and may request an extension of time to submit the payment request. Grantor's approval of Grantee's request for an extension cannot be unreasonably withheld. The payment requirements of this Paragraph supersede those set forth in Paragraph 4.8.

ARTICLE XXX
ADDITIONAL MODIFICATION PROVISIONS

30.1. Modifications by Operation of Law. This Agreement is subject to such modifications as the Grantor determines, in its sole discretion, may be required by changes in federal or State law or regulations applicable to this Agreement. Grantor will initiate such modifications, and Grantee will be required to agree to the modification in writing as a condition of continuing the Award. Any such required modification will be incorporated into and become part of this Agreement as if fully set forth herein. The Grantor will timely notify the Grantee of any pending implementation of or proposed amendment to any laws or regulations of which it has notice.

30.2. Discretionary Modifications. If either the Grantor or the Grantee wishes to modify the terms of this Agreement other than as set forth in ARTICLES V and VI and Paragraphs 30.1 and 30.3, written notice of the proposed modification must be given to the other Party. Modifications will only take effect when agreed to in writing by both the Grantor and the Grantee. However, if the Grantor notifies the Grantee in writing of a proposed modification, and the Grantee fails to respond to that notification, in writing, within thirty (30) days, the Grantor may commence a process to suspend or terminate this Award. In making an objection to the proposed modification, the Grantee must specify the reasons for the objection and the Grantor will consider those objections when evaluating whether to follow through with the proposed modification. The Grantor's notice to the Grantee must contain the Grantee name, Agreement number, Amendment number and purpose of the revision. If the Grantee seeks any modification to the Agreement, the Grantee must submit a detailed narrative explaining why the Project cannot be completed in accordance with the terms of the Agreement and how the requested modification will ensure completion of the Grant Activities, Deliverables, Milestones and/or Performance Measures (Exhibits A, B and D).

30.3. Unilateral Modifications. The Parties agree that Grantor may, in its sole discretion, unilaterally modify this Agreement without prior approval of the Grantee when the modification is initiated by Grantor for the sole purpose of increasing the Grantee's funding allocation as additional funds become available for the Award during the program year covered by the Term of this Agreement.

30.4. Management Waiver. The Parties agree that the Grantor may issue a waiver of specific requirements of this Agreement after the term of the Agreement has expired. These waivers are limited to non-material changes to specific provisions that the Grantor determines are necessary to place the Grantee in administrative compliance with the requirements of this Agreement. A management waiver issued after the Term of the Agreement has expired will supersede the original requirements of this Agreement that would normally require a modification of this Agreement to be executed. The Grantor will make no modifications of this Agreement not agreed to prior to the expiration of the Agreement beyond what is specifically set forth in this Paragraph.

30.5. Term Extensions. The Grantee acknowledges that all Grant Funds must be expended or legally obligated, and all Grant Activities, Deliverables, Milestones and Performance Measures (Exhibits A, B and D) must be completed during the Term of the Agreement. Extensions of the Term will be granted only for good cause, subject to the Grantor's discretion. Pursuant to the Grant Funds Recovery Act (30 ILCS 705/1 *et seq.*), no Award may be extended in total beyond a two (2)-year period unless the Grant Funds are expended or legally obligated during that initial two-year period, or unless Grant Funds are disbursed for reimbursement of costs previously incurred by the Grantee. If Grantee requires an extension of the Award Term, Grantee should submit a written request to the Grant Manager at least sixty (60) days prior to the end of the Award Term or extended Award Term, as applicable, stating the reason for the extension. If Grantee provides reasonable extenuating circumstances, Grantee may request an extension of the Award Term with less than sixty (60) days remaining.

**ARTICLE XXXI
ADDITIONAL CONFLICT OF INTEREST PROVISIONS**

31.1. Bonus or Commission Prohibited. The Grantee shall not pay any bonus or commission for the purpose of obtaining the Grant Funds awarded under this Agreement.

**ARTICLE XXXII
ADDITIONAL EQUIPMENT OR PROPERTY PROVISIONS**

32.1. Equipment Management. The Grantee is responsible for replacing or repairing equipment and materials purchased with Grant Funds that are lost, stolen, damaged, or destroyed. Any loss, damage or theft of equipment and materials must be investigated and fully documented, and immediately reported to the Grantor and, where appropriate, the appropriate law enforcement authorities.

32.2. Purchase of Real Property. If permitted by the Award Budget and scope of activities provided in this Agreement, a Grantee may use the Grant Funds during the Award Term for the costs associated with the purchase of real property (as defined by 2 CFR 200.1) either through the use of reimbursement or advanced funds as permitted in Paragraph 2.3 of this Agreement for the following purposes and consistent with the Grantor's bondability guidelines and 2 CFR 200:

- (a) Cash payment of the entirety or a portion of the real property acquisition;
- (b) Cash Payment of a down payment for the acquisition;
- (c) Standard and commercially reasonable costs required to be paid at the acquisition closing (*i.e.*, closing costs); or
- (d) Payments to reduce the debt incurred by Grantee to purchase the real property.

32.3. Bonding Requirements. If Grant Funds through this Award are used for construction or facility improvement projects that exceed the Simplified Acquisition Threshold, the Grantee must comply with the minimum bonding requirements listed in 2 CFR 200.326(a) – (c). Grantor will not accept the Grantee's own bonding policy and requirements.

32.4. Lien Requirements. Grantor may direct Grantee in writing to record a lien or notice of State or federal interest on the property purchased or improved with Grant Funds. 2 CFR 200.316. If Grantor makes this direction and the Grantee does not comply, the Grantor may: (a) record the lien or notice of State or federal interest and reduce the amount of the Grant Funds by the cost of recording the lien or notice of State or federal interest, or (b) suspend this Award until Grantee complies with Grantor's direction.

**ARTICLE XXXIII
APPLICABLE STATUTES**

To the extent applicable, Grantor and Grantee shall comply with the following:

33.1. Land Trust Beneficial Interest Disclosure Act (765 ILCS 405/2.1). No Grant Funds will be paid to any trustee of a land trust, or any beneficiary or beneficiaries of a land trust, for any purpose relating to the land, which is the subject of such trust, any interest in such land, improvements to such land or use of such land unless an affidavit is first filed with the Grantor identifying each beneficiary of the land trust by name and address and defining such interest therein. This affidavit must be filed with the Illinois Office of the Comptroller as an attachment to this Agreement.

33.2. Historic Preservation Act (20 ILCS 3420/1 et seq.). The Grantee will not expend Grant Funds under this Agreement which result in the destruction, alteration, renovation, transfer or sale, or utilization of a historic property, structure or structures, or in the introduction of visual, audible or atmospheric elements to a historic property, structure or structures, which will result in the change in the character or use of any historic property, except as approved by the Illinois Department of Natural Resources, Historic Preservation Division. The Grantee must not expend Grant Funds under this Agreement for any project, activity, or program that can result in changes in the character or use of historic property, if any historic property is located in the area of potential effects without the approval of the Illinois Department of Natural Resources, Historic Preservation Division. 20 ILCS 3420/3(f).

33.3. Victims' Economic Security and Safety Act (820 ILCS 180 et seq.). If the Grantee has one (1) or more employees, it may not discharge or discriminate against an employee who is a victim of domestic or sexual violence, or who has a family or household member who is a victim of domestic or sexual violence, for taking up to the allowable amount of leave from work to address the domestic violence, pursuant to the Victims' Economic Security and Safety Act. 820 ILCS 180/20(a)(2). The Grantee is not required to provide paid leave under the Victims' Economic Security and Safety Act, but may not suspend group health plan benefits during the leave period. Any failure on behalf of the Grantee to comply with all applicable provisions of the Victims' Economic Security and Safety Act, or applicable rules and regulations promulgated thereunder, may result in a determination that the Grantee is ineligible for future contracts or subcontracts with the State of Illinois or any of its political subdivisions or municipal corporations, and this Agreement may be cancelled or voided in whole or in part, and such other sanctions or penalties may be imposed or remedies invoked, as provided by statute or regulation.

33.4. Equal Pay Act of 2003 (820 ILCS 112 et seq.). If the Grantee has one (1) or more employees, it is prohibited by the Equal Pay Act of 2003 from: (a) discriminating between employees by paying unequal wages on the basis of sex for doing the same or substantially similar work; (b) discriminating between employees by paying wages to an African-American employee at a rate less than the rate at which the Grantee pays wages to another employee who is not African-American for the same or substantially similar work; (c) remedying violations of the Equal Pay Act of 2003 by reducing the wages of other employees or discriminating against any employee exercising their rights under the Equal Pay Act of 2003; and (d) screening job applicants based on their current or prior wages or salary histories, or requesting or requiring a wage or salary history from an individual as a condition of employment or consideration for employment. Any failure on behalf of the Grantee to comply with all applicable provisions of the Equal Pay Act of 2003, or applicable rules and regulations promulgated thereunder, may result in a determination that the Grantee is ineligible for future contracts or subcontracts with the State of Illinois or any of its political subdivisions or municipal corporations, and this Agreement may be cancelled or voided in whole or in part, and such other sanctions or penalties may be imposed or remedies invoked, as provided by statute or regulation.

33.5. Steel Products Procurement Act (30 ILCS 565/1 et seq.). The Grantee, if applicable, hereby certifies that any steel products used or supplied in accordance with this Award for a public works project shall be manufactured or produced in the United States per the requirements of the Steel Products Procurement Act (30 ILCS 565/1 et seq.).

33.6. Business Enterprise for Minorities, Women, and Persons with Disabilities Act and Illinois Human Rights Act (30 ILCS 575/0.01; 775 ILCS 5/2-105). The Grantee acknowledges and hereby certifies compliance with the provisions of the Business Enterprise for Minorities, Women, and Persons with Disabilities Act, and the equal employment practices of Section 2-105 of the Illinois Human Rights Act for the provision of services which are directly related to the Award activities to be performed under this Agreement.

33.7. Identity Protection Act (5 ILCS 179/1 et seq.) and Personal Information Protection Act (815 ILCS 530/1 et seq.). The Grantor is committed to protecting the privacy of its vendors, grantees and beneficiaries of programs and services. At times, the Grantor will request social security numbers or other personal identifying information. Federal and state laws, rules and regulations require the collection of this information for certain purposes relating to employment and/or payments for goods and services, including, but not limited to, Awards. The Grantor also collects confidential information for oversight and monitoring purposes.

Furnishing personal identity information, such as a social security number, is voluntary; however, failure to provide required personal identity information may prevent an individual or organization from using the services/benefits provided by the Grantor as a result of state or federal laws, rules and regulations.

To the extent the Grantee collects or maintains protected personal information as part of carrying out the Award activities, the Grantee must maintain the confidentiality of the protected personal information in accordance with applicable law and as set forth below.

(a) Personal Information Defined. As used herein, "Personal Information" shall have the definition set forth in the Personal Information Protection Act, 815 ILCS 530/5 ("PIPA").

(b) Protection of Personal Information. The Grantee must use at least reasonable care to protect the confidentiality of Personal Information that is collected or maintained as part of the Award activities and (i) not use any Personal Information for any purpose outside the scope of the Award activities and (ii) except as otherwise authorized by the Grantor in writing, limit access to Personal Information to those of its employees, contractors, and agents who need such access for purposes consistent with the Award Activities. If Grantee provides any contractor or agent with access to Personal Information, it must require the contractor or agent to comply with the provisions of this Paragraph.

(c) Security Assurances. Grantee represents and warrants that it has established and will maintain safeguards against the loss and unauthorized access, acquisition, destruction, use, modification, or disclosure of Personal Information and shall otherwise maintain the integrity of Personal Information in its possession in accordance with any federal or state law privacy requirements, including PIPA. These safeguards must be reasonably designed to (i) ensure the security and confidentiality of the Personal Information, (ii) protect against any anticipated threats or hazards to the security or integrity of Personal Information, and (iii) protect against unauthorized access to or use of Personal Information. Additionally, Grantee will have in place policies, which provide for the secure disposal of documents and information which contain Personal Information, including but not limited to shredding documents and establishing internal controls over the authorized access to such information. 815 ILCS 530/40.

(d) Breach Response. In the event of any unauthorized access to, unauthorized disclosure of, loss of, damage to or inability to account for any Personal Information (a "Breach"), Grantee agrees that it will promptly, at its own expense: (i) report such Breach to the Grantor by telephone with immediate written confirmation sent by e-mail, describing in detail any accessed materials and identifying any individual(s) who may have been involved in such Breach; (ii) take all actions necessary or reasonably requested by the Grantor to stop, limit or minimize the Breach; (iii) restore and/or retrieve, as applicable, and return all Personal Information that was lost, damaged, accessed, copied or removed; (iv) cooperate in all reasonable respects to minimize the damage resulting from such Breach; (v) provide any notice to Illinois residents as required by 815 ILCS 530/10, 815 ILCS 530/12 or applicable federal law, in consultation with the Grantor; and (vi) cooperate in the preparation of any report related to the Breach that the Grantor may need to present to any governmental body.

(e) Injunctive Relief. Grantee acknowledges that, in the event of a breach of this Paragraph, Grantor will likely suffer irreparable damage that cannot be fully remedied by monetary damages. Accordingly, in addition to any remedy which the Grantor may possess pursuant to applicable law, the Grantor retains the right to seek and obtain injunctive relief against any such breach in any Illinois court of competent jurisdiction.

(f) Compelled Access or Disclosure. The Grantee may disclose Personal Information if it is compelled by law, regulation, or legal process to do so, provided the Grantee gives the Grantor at least ten (10) days' prior notice of such compelled access or disclosure (to the extent legally permitted) and reasonable assistance if the Grantor wishes to contest the access or disclosure.

**ARTICLE XXXIV
ADDITIONAL MISCELLANEOUS PROVISIONS**

34.1. Workers' Compensation Insurance, Social Security, Retirement and Health Insurance Benefits, and Taxes. The Grantee must provide Workers' Compensation insurance where the same is required and accepts full responsibility for the payment of unemployment insurance, premiums for Workers' Compensation, Social Security and retirement and health insurance benefits, as well as all income tax deduction and any other taxes or payroll deductions required by law for its employees who are performing services specified by this Agreement.

34.2. Required Notice. Grantee agrees to give prompt notice to the Grantor of any event that may materially affect the performance required under this Agreement. Any notice or final decision by Grantor relating to (a) a Termination or Suspension (ARTICLE XIII), (b) Modifications, Management Waivers or Term Extensions (ARTICLE XXX) or (c) Assignments (Paragraph 22.2) must be executed by the Director of the Grantor or her or his authorized designee.

**ARTICLE XXXV
ADDITIONAL REQUIRED CERTIFICATIONS**

The Grantee makes the following certifications as a condition of this Agreement. These certifications are required by State statute and are in addition to any certifications required by any federal funding source as set forth in this Agreement. Grantee's execution of this Agreement shall serve as its attestation that the certifications made herein are true and correct.

35.1. Sexual Harassment. The Grantee certifies that it has written sexual harassment policies that must include, at a minimum, the following information: (i) the illegality of sexual harassment; (ii) the definition of sexual harassment under State law; (iii) a description of sexual harassment, utilizing examples; (iv) the Grantee's internal complaint process including penalties; (v) the legal recourse, investigative and complaint process available through the Department of Human Rights and the Human Rights Commission; (vi) directions on how to contact the Department of Human Rights and the Human Rights Commission; and (vii) protection against retaliation as provided by Sections 6-101 and 6-101.5 of the Illinois Human Rights Act. 775 ILCS 5/2-105(A)(4). A copy of the policies must be provided to the Grantor upon request.

35.2. Federal, State and Local Laws; Tax Liabilities; State Agency Delinquencies. The Grantee is required to comply with all federal, state and local laws, including but not limited to the filing of any and all applicable tax returns. If Grantee is delinquent in filing and/or paying any federal, state and/or local taxes, the Grantor will disburse Grant Funds only if the Grantee enters into an installment payment agreement with the applicable tax authority and remains in good standing with that authority. Grantee is required to tender a copy of all relevant installment payment agreements to the Grantor. In no event may Grantee utilize Grant Funds to discharge outstanding tax liabilities or other debts owed to any governmental unit. **The execution of this Agreement by the Grantee is its certification that: (i) it is current as to the filing and payment of any federal, state and/or local taxes applicable to Grantee; and (ii) it is not delinquent in its payment of moneys owed to any federal, state, or local unit of government.**

35.3. Lien Waivers. If applicable, the Grantee must monitor construction to assure that necessary contractors' affidavits and waivers of mechanics liens are obtained prior to release of Grant Funds to contractors and subcontractors.

35.4. Grant for the Construction of Fixed Works. Grantee certifies that all Projects for the construction of fixed works which are financed in whole or in part with funds provided by this Agreement will be subject to the Prevailing Wage Act (820 ILCS 130/0.01 *et seq.*) unless the provisions of that Act exempt its application. In the

construction of the Projects, Grantee must comply with the requirements of the Prevailing Wage Act including, but not limited to: (a) paying the prevailing rate of wages required by the Illinois Department of Labor, or a court on review, to all laborers, workers and mechanics performing work with Grant Funds provided through this Agreement, (b) inserting into all contracts for such construction a stipulation to the effect that not less than the prevailing rate of wages as applicable to the Project must be paid to all laborers, workers, and mechanics performing work under this Award; and (c) requiring all bonds of contractors to include a provision as will guarantee the faithful performance of the prevailing wage clause as provided by contract.

THE REMAINDER OF THIS PAGE IS INTENTIONALLY LEFT BLANK.

PART THREE – PROJECT-SPECIFIC TERMS

In addition to the uniform requirements in **PART ONE** and Grantor-Specific Terms in **PART TWO**, Grantor has the following additional requirements for this Project:

**ARTICLE XXXVI
REPORT DELIVERABLE SCHEDULE**

36.1. External Audit Reports. External Audit Reports may be required. Refer to ARTICLE XII of this Agreement to determine whether you are required to submit an External Audit Report and the applicable due date.

36.2. Annual Financial Reports. Annual Financial Reports may be required. Refer to Paragraph 12.2 of this Agreement to determine whether you are required to submit Annual Financial Reports.

36.3. Required Periodic Reports. Below is the required periodic reporting schedule for this Award.

January 2025

- Quarterly Periodic Financial Report (01/30/2025) - Covering Period of 11/01/2024 - 12/31/2024; Send To: Grant Manager
- Quarterly Periodic Performance Report (01/30/2025) - Covering Period of 11/01/2024 - 12/31/2024; Send To: Grant Manager

April 2025

- Quarterly Periodic Financial Report (04/30/2025) - Covering Period of 01/01/2025 - 03/31/2025; Send To: Grant Manager
- Quarterly Periodic Performance Report (04/30/2025) - Covering Period of 01/01/2025 - 03/31/2025; Send To: Grant Manager

July 2025

- Quarterly Periodic Financial Report (07/30/2025) - Covering Period of 04/01/2025 - 06/30/2025; Send To: Grant Manager
- Quarterly Periodic Performance Report (07/30/2025) - Covering Period of 04/01/2025 - 06/30/2025; Send To: Grant Manager

October 2025

- Quarterly Periodic Financial Report (10/30/2025) - Covering Period of 07/01/2025 - 09/30/2025; Send To: Grant Manager
- Quarterly Periodic Performance Report (10/30/2025) - Covering Period of 07/01/2025 - 09/30/2025; Send To: Grant Manager

January 2026

- Quarterly Periodic Financial Report (01/30/2026) - Covering Period of 10/01/2025 - 12/31/2025; Send To: Grant Manager
- Quarterly Periodic Performance Report (01/30/2026) - Covering Period of 10/01/2025 - 12/31/2025; Send To: Grant Manager

April 2026

- Quarterly Periodic Financial Report (04/30/2026) - Covering Period of 01/01/2026 - 03/31/2026; Send To: Grant Manager
- Quarterly Periodic Performance Report (04/30/2026) - Covering Period of 01/01/2026 - 03/31/2026; Send To: Grant Manager

July 2026

- Quarterly Periodic Financial Report (07/30/2026) - Covering Period of 04/01/2026 - 06/30/2026; Send To: Grant Manager
- Quarterly Periodic Performance Report (07/30/2026) - Covering Period of 04/01/2026 - 06/30/2026; Send To: Grant Manager

October 2026

- Quarterly Periodic Financial Report (10/30/2026) - Covering Period of 07/01/2026 - 09/30/2026; Send To: Grant Manager
- Quarterly Periodic Performance Report (10/30/2026) - Covering Period of 07/01/2026 - 09/30/2026; Send To: Grant Manager

November 2026

- Quarterly Periodic Financial Report (11/30/2026) - Covering Period of 10/01/2026 - 10/31/2026; Send To: Grant Manager
- Quarterly Periodic Performance Report (11/30/2026) - Covering Period of 10/01/2026 - 10/31/2026; Send To: Grant Manager

December 2026

- End of grant Closeout Financial Report (12/15/2026) - Covering Period of 11/01/2024 - 10/31/2026; Send To: Grant Manager
- End of grant Closeout Performance Report (12/15/2026) - Covering Period of 11/01/2024 - 10/31/2026; Send To: Grant Manager

36.4. Changes to Reporting Schedule. Changes to the schedules for periodic reporting, the external audit reports and the annual financial reports do not require a formal modification to this Agreement pursuant to Paragraph 22.4 and ARTICLE XXX, and may be changed unilaterally by the Grantor if necessitated by a change in the project schedule or at the discretion of the Grantor. The Grantee may not modify the reporting deliverable schedules in ARTICLES X, XI, XII and XXXVI unilaterally, and must obtain prior written approval from Grantor or the Grant Accountability and Transparency Unit of the Governor's Office of Management and Budget, if applicable, to change any reporting deadlines.

**ARTICLE XXXVII
GRANT-SPECIFIC TERMS/CONDITIONS**

37.1. Funding. If this Award is bond-funded, all expenditures shall be in accordance with all applicable bondability guidelines.

37.2. Use of Real Property. Grantee shall use any real property acquired, constructed or improved with Grant Funds pursuant to this Agreement to provide the programs and services specified herein for at least the Award Term stated in Paragraph 2.1. Grantee shall comply with the real property use and disposition requirements set forth in 2 CFR 200.311.

37.3. Projects Requiring External Sign-offs.

- (1) Pursuant to applicable statute(s), this Award requires sign-off by the following State agency(ies). **The status of the sign-off is indicated as of the date the Award is sent to the Grantee for execution:**

	AGENCY	SIGN-OFF RECEIVED	SIGN-OFF OUTSTANDING
X	Illinois State Historic Preservation Office	_____	X
_____	Illinois Dept. of Agriculture	_____	_____
X	Illinois Dept. of Natural Resources	_____	X
_____	Illinois Environmental Protection Agency	_____	_____
_____	NONE APPLICABLE	_____	_____

While **any** external sign-off is outstanding, the provisions of Item (3), immediately below apply with respect to the disbursement of funds under this Award.

NOTE: The fact that a sign-off has been received in no way relieves the Grantee of its obligation to comply with any conditions or requirements conveyed by the applicable agency(ies) in conjunction with the issuance of the sign-off for the project funded under this Agreement.

- (2) For projects subject to review by the Illinois Environmental Protection Agency (IEPA), the Grantee must, prior to construction, obtain a construction permit or “authorization to construct” from the IEPA pursuant to the provisions of the Environmental Protection Act, 415 ILCS 5/1 *et seq.*

(3) External Sign-Off Provisions:

- a.) The Project described in Exhibit A and funded under this Agreement is subject to review by the external agency(ies) indicated in Item (1) immediately above. Grantee must comply with requirements established by said agency(ies) relative to their respective reviews. **Any requirements communicated to the Grantor shall be incorporated into this Agreement as follows: as an attachment to this Agreement (immediately following PART THREE) at the time of the Agreement execution.** The Grantee is contractually obligated to comply with such requirements.
- b.) Grantee is responsible for coordinating directly with the applicable external agency(ies) relative to said reviews. Except as specifically provided below, the Grantor’s obligation to disburse funds under this Agreement is contingent upon notification by the applicable agency(ies) that all requirements applicable to the project described in this Agreement have been satisfied. Upon receipt of said notification, disbursement of the Grant Funds shall be authorized in accordance with the provisions of Paragraph 2.3 herein.
- c.) Prior to notification of compliance by the applicable external agency(ies), the Grantee may request disbursement of funds **only** for the following purposes: administrative, contractual, legal, engineering, or architectural costs incurred which are necessary to allow for compliance by the Grantee of requirements established by the external agency(ies). **FUNDS WILL NOT BE DISBURSED FOR LAND ACQUISITION OR ANY TYPE OF CONSTRUCTION OR OTHER ACTIVITY WHICH PHYSICALLY IMPACTS THE PROJECT SITE PRIOR TO RECEIPT BY THE GRANTOR OF THE REQUIRED NOTIFICATION FROM ALL APPLICABLE AGENCIES.**

- d.) If external sign-offs are indicated in this paragraph 37.3, disbursement of Grant Funds (whether advance or scheduled) are subject to the restrictions set forth by the External Sign-Off Provisions of this paragraph 37.3. Upon receipt of all required sign-offs, the Grantor's Accounting Division will be notified of authorization to disburse Grant Funds in accordance with the disbursement method indicated herein.

37.4. Prevailing Wage Act Compliance. The work to be performed under this Agreement is subject to the Prevailing Wage Act (820 ILCS 130/0.01 *et seq.*). Grantee shall comply with all requirements of the Prevailing Wage Act, including but not limited to: (a) inserting into all contracts for construction a stipulation to the effect that not less than the prevailing rate of wages as applicable to the project shall be paid to all laborers, workers, and mechanics performing work under the Award and requiring all bonds of contractors to include a provision as will guarantee the faithful performance of such prevailing wage clause as provided by contract and (b) all required reporting and documentation.

37.5. Compliance with Illinois Works Jobs Program Act. Grantee must comply with requirements in the Illinois Works Jobs Program Act (30 ILCS 559/Art. 20). For Awards with an estimated total project cost of \$500,000 or more, the Grantee will be required to comply with the Illinois Works Apprenticeship Initiative (30 ILCS 559/20-20 to 20-25) and all applicable administrative rules (*see* 14 Ill. Admin. Code Part 680). The "estimated total project cost" is a good faith approximation of the costs of an entire project being paid for in whole or in part by appropriated capital funds to construct a public work. Grantee must submit a Budget Supplement Form (available on the Grantor's website) to the Grantor within ninety (90) days of the execution of this Award. The goal of the Illinois Apprenticeship Initiative is that apprentices will perform either 10% of the total labor hours actually worked in each prevailing wage classification or 10% of the estimated labor hours in each prevailing wage classification, whichever is less. Of this goal, at least half of those apprenticeship hours shall be performed by graduates of the Illinois Works Pre-apprenticeship Program, the Illinois Climate Works Pre-apprenticeship Program, or the Highway Construction Careers Training Program. Grantee is permitted to seek from the Grantor a waiver or reduction of this goal in certain circumstances pursuant to 30 ILCS 559/20-20(b). The Grantee must ensure compliance for the life of the entire project, including during the term of the Award and after the Term ends, if applicable, and will be required to report on and certify its compliance.

37.6. Compliance with Business Enterprise Program. If applicable to this Grant, Grantee acknowledges that it is required to comply with the Business Enterprise Program for Minorities, Females, and Persons with Disabilities Act ("BEP") (30 ILCS 575/0.01 *et seq.*), which establishes a goal for contracting with businesses that have been certified as owned and controlled by persons who are minority, female or who have disabilities. Grantee shall maintain compliance with the BEP Utilization Plan submitted in conjunction with the Agreement and shall comply with all reporting requirements.

37.7. Compliance with the Employment of Illinois Workers on Public Works Act: In a period of excessive unemployment rates, Grantees (1) constructing or building any public works or (2) cleaning-up and disposing on-site of hazardous waste, and that clean-up or on-site disposal is funded or financed in whole or in part with State funds or funds administered by the State, are required to employ at least 90% Illinois laborers on such project. For projects involving clean-up and on-site disposal of hazardous waste, emergency response or immediate removal activities are excluded. This requirement applies to all labor whether skilled, semi-skilled or unskilled, whether manual or non-manual. A period of excessive unemployment rates is defined as any month immediately following two consecutive calendar months during which the level of unemployment in the State of Illinois has exceeded 5% as measured by the United States Bureau of Labor Statistics in its monthly publication of employment and unemployment figures. Any public works project financed in whole or in part by federal funds administered by the State of Illinois is covered under the provisions of this requirement, to the extent permitted by any applicable federal law or regulation. (30 ILCS 570). Grantee may receive an exception from this requirement by submitting a request and supporting documents certifying that Illinois laborers are either not available or are incapable of performing the particular type of work involved. The certification must: (a) be submitted to the agency within the first quarter of the Contract Term; (b) provide sufficient support that demonstrates the exception is met; (c) be signed by an authorized signatory of the contractor; and (d) be approved by the agency.

37.8. Interest on Grant Funds for this Award. Because this Award may be subject to the Grantor's bondability guidelines, Grantee must comply with the interest requirements contained in Paragraph 4.7 and is not permitted to retain interest earned on Grant Funds, as stated in Paragraph 26.1, unless specifically notified by Grantor that Grantee may do so.

**State of Illinois
UNIFORM GRANT BUDGET TEMPLATE**

Agency:	Illinois Department of Commerce and Economic Opportunity	State FY:	2025
Grantee:	Lake County	DUNS Number:	74591652
NOFO Number:		CSFA Number:	
CSFA Description:			
		Grant Number:	24-413046

Section A: State of Illinois Funds

Revenues

State of Illinois Grant Amount Requested \$30,000,000.00

Budget Expenditure Categories

	<u>Summary</u>	<u>Detail</u>
1. Personnel (200.430)		
2. Fringe Benefits (200.431)		
3. Travel (200.474)		
4. Equipment (200.439)		
5. Supplies (200.94)		
6. Contractual/Subawards (200.318 and .92)		
7. Consultant (200.459)		
8. Construction	\$30,000,000.00	
1205 DESIGN/ENGINEERING		\$2,586,964.69
1209 BUILDING/LAND PURCHASE		\$375,000.00
1217 EQUIPMENT/MATERIAL/LABOR		\$13,654,641.64
1219 PAVING/CONCRETE/MASONRY		\$1,261,954.60
1221 CONSTRUCTION MGMT & OVERSIGHT		\$1,287,712.00
1225 EXCAVATION/SITE PREP/DEMO		\$7,619,720.58
1233 OTHER CONSTRUCTION EXPENSES		\$3,214,006.49
9. Occupancy (200.465)		
10. Research and Development (200.87)		
11. Telecommunications		
12. Training and Education (200.472)		
13. Direct Administrative Costs (200.413)		
14. Miscellaneous Costs		
15. Grant Exclusive Line Item(s)		
16. Total Direct Costs (add lines 1-15)	\$30,000,000.00	\$30,000,000.00
17. Total Indirect Costs (200.414)		
Rate: <input type="text"/> %		
Base: <input type="text"/>		
18. Total Costs State Grant Funds (Lines 16 and 17)	\$30,000,000.00	\$30,000,000.00

Grantee:

NOFO Number:

Grant Number:

SECTION A - Continued - Indirect Cost Rate Information

If your organization is requesting reimbursement for indirect costs on line 17 of the Budget Summary, please select one of the following options. If not reimbursement is being requested please consult your program office regarding possible match requirements.

Your organization may not have a Federally Negotiated Cost Rate Agreement. Therefore, in order for your organization to be reimbursed for the Indirect Costs from the State of Illinois your organization must either:

- a. Negotiate an Indirect Cost Rate with the State of Illinois' Indirect Cost Unit with guidance from you State Cognizant Agency on an annual basis;
- b. Elect to use the de minimis rate of 10% modified for total direct costs (MTDC) which may be used indefinitely on State of Illinois awards; or
- c. Use a Restricted Rate designated by programmatic or statutory policy (see Notice of Funding Opportunity or Restricted Rate Programs).

Select ONLY One:

- 1) Our Organization receives direct Federal funding and currently has a Negotiated Indirect Cost Rate Agreement (NICRA) with our federal Cognizant Agency. A copy of this agreement will be provided to the State of Illinois' Indirect Cost Unit for review and documentation before reimbursement is allowed. This NICRA will be accepted by all State of Illinois agencies up to any statutory, rule-based or programmatic restrictions or limitations.
- 2a) Our Organizations currently has a Negotiated Indirect Cost Rate Agreement (NICRA) with the State of Illinois that will be accepted by all State of Illinois agencies up to any statutory, rule-based or programmatic restrictions or limitations. Our Organization is required to submit a new Indirect Cost Rate Proposal to the Indirect Cost Unit within 6 months after the close of each fiscal year pursuant to 2 CFR 200, Appendix IV(c)(2)(c).
- 2b) Our Organization currently does not have a Negotiated Indirect Cost Rate Agreement (NICRA) with the State of Illinois. Our organization will submit our initial Indirect Cost Rate Proposal (ICRP) immediately after our Organization is advised that the State award will be made no later than 3 months after the effective date of the State award pursuant to 2 CFR 200 Appendix (C)(2)(b). The initial ICRP will be sent to the State of Illinois Indirect Cost unit.
- 3) Our Organization has never received a Negotiated Indirect Cost Rate Agreement from either the federal government or the State of Illinois and elects to charge the de minimis rate of 10% modified total direct cost (MTDC) which may be used indefinitely on State of Illinois awards pursuant to 2 CRF 200.414 (C)(4)(f) and 200.68.
- 4) For Restricted Rate Programs, our Organization is using a restricted indirect cost rate that:
 - is included as a "Special Indirect Cost Rate" in the NICRA, pursuant to 2 CFR 200 Appendix IV(5); or
 - complies with other statutory policies.
- 5) No reimbursement of Indirect Cost is being requested.

Rate: %

Basic Negotiated Indirect Cost Rate Information (Use only if option 1 or 2(a), above is selected.)

Period Covered By NICRA: From: To: Approving Federal or State Agency:

Indirect Cost Rate: % The Distribution Base Is:


Grantee: Lake County

NOFO Number: 0

Grant Number: 24-413046

By signing this report, I certify to the best of my knowledge and belief that the report is true, complete and accurate and that any false, fictitious or fraudulent information or the omission of any material fact could result in the immediate termination of my grant award(s).

Institution/Organization: COUNTY OF LAKE

Signature: 

Printed Name: SANDY HART

Title: BOARD CHAIR

Phone: (847) 377-2300

Date: 11/12/2024

Institution/Organization: COUNTY OF LAKE

Signature: 

Printed Name: MELISSA GALLAGHER

Title: CFO

Phone: (847) 377-2163

Date: 11/12/2024

Note: The State Awarding Agency may change required signers based on the grantee's organizational structure. The required signers must have the authority to enter into contractual agreements on the behalf of the organization.

CERTIFICATION	STATE OF ILLINOIS UNIFORM CAPITAL GRANT BUDGET TEMPLATE	AGENCY: Commerce & Economic Opportunity
Organization Name: Lake County Stormwater Management Commission	CSFA Description:	NOFO #
CSFA #:	DUNS # and UEI # 74591652	Fiscal Year(s): FY24

(2 CFR 200.415)

“By signing this report, I certify to the best of my knowledge and belief that the report is true, complete, and accurate and that any false, fictitious, or fraudulent information or the omission of any material fact, could result in the immediate termination of my grant award(s).

Lake County Stormwater Management Commission

Institution/Organization



Signature

Michael Prusila

Name of Official

Planning Supervisor

Title

Chief Financial Officer (or equivalent)

7/18/2024

Date of Execution

Lake County Stormwater Management Commission

Institution/Organization



Signature

Kurt Woolfoord

Name of Official

Executive Director

Title

Executive Director (or equivalent)

7/22/2024

Date of Execution

Note: The State awarding agency may change required signers based on the grantee’s organizational structure. The required signers must have the authority to enter into contractual agreements on behalf of the organization.

Exhibit 7
Grant Compliance Requirements for the
Department of Commerce and Economic Opportunity (DCEO)
Funding Agreement #24-413046

**Grant Compliance Requirements
for the
Department of Commerce and Economic Opportunity (DCEO)
Funding Agreement#24-413046**

The Grant Agreement Between The State of Illinois, Department of Commerce and Economic Opportunity and Lake County, agreement number 24-413046 (“the Grant Agreement”) is hereby incorporated into this agreement. [Contractor] is hereby notified of and acknowledges its obligations with respect to abiding by all applicable laws, regulations, terms, and conditions of the Grant Agreement.

This document and its contents are for use by the local project sponsor for bidding, contracting and coordination purposes. A separate Intergovernmental Grant Agreement between SMC and the local sponsor will be in place to ensure agreement to these compliance obligations.

In following:

- **Table 1: DCEO Grant compliance requirements**
- **Table 2: DCEO Grant payment documentation requirement**
- **Table 3: DCEO Grant closeout documentation requirement**
- **DCEO Documentation and reimbursement procedures**
- **DCEO Reimbursement policies**
- **Example language for bidding documents**
- **Template Forms**
 - **Business Enterprise Program (BEP) Goal**
 - **How to locate certified BEP vendors for your DCEO grant project**
 - **Good faith effort documentation checklist**
 - **DCEO BEP Utilization plan**
 - **Partial BEP waiver**
 - **Illinois Works Jobs Program Act apprenticeship initiative budget supplement for public works projects funded by state appropriated capital funds**
 - **Apprenticeship goal form**
 - **Request for waiver or reduction of public works project apprenticeship goal form**
 - **Sample AIS Step certifications for domestic iron and or steel**
 - **Bidder Certification Regarding the Use of American Iron and Steel Products**

The DCEO agreement requires project compliance with the following:

Table 1: DCEO GRANT COMPLIANCE REQUIREMENTS	
REQUIRED BY PROJECT OWNER AND CONTRACTOR	
a) Prevailing Wage Act Compliance	<p>The work to be performed under this Agreement is subject to the Prevailing Wage Act (820 ILCS 130/0.01 et seq.). Parties to this agreement must comply with all applicable provisions of State and federal laws and regulations pertaining to the following and shall comply with all requirements of the Prevailing Wage Act, including but not limited to: (a) inserting into all contracts for construction a stipulation to the effect that not less than the prevailing rate of wages as applicable to the project shall be paid to all laborers, workers, and mechanics performing work under the agreement and requiring all bonds of contractors to include a provision as will guarantee the faithful performance of such prevailing wage clause as provided by contract and (b) all required reporting and documentation.</p> <p>To be documented by inclusion in bid solicitation, final contract, and included information per pay request (Table 2).</p>
b) Steel Products Procurement Act (30 ILCS 565/1 et seq.).	<p>The Parties to this agreement must comply with all applicable provisions of State and federal laws and regulations pertaining to the following and, if applicable, hereby certifies that any steel products used or supplied in accordance with this Award for a public works project shall be manufactured or produced in the United States per the requirements of the Steel Products Procurement Act (30 ILCS 565/1 et seq.).</p> <p>To be documented by inclusion in bid solicitation, final contract, and closeout documentation Table 3 and/or Bidder Certification Regarding the Use of American Iron and Steel Products form.. Include manufacturer/supplier certification of domestic iron and steel with shop drawing submittals.</p>
c) Domestic Preferences for Procurements.	<p>In accordance with 2 CFR 200.322, as appropriate and to the extent consistent with law, Parties to this agreement must comply with all applicable provisions of State and federal laws and regulations pertaining to the following and must, to the greatest extent practicable under this agreement, provide a preference for the purchase, acquisition, or use of goods, products, or materials produced in the United States (including but not limited to iron, aluminum, steel, cement, and other manufactured products).</p> <p>To be documented by inclusion in bid solicitation, final contract, and closeout documentation Table 3 and/or Bidder Certification Regarding the Use of American Iron and Steel Products form.. Include manufacturer/supplier certification with shop drawing submittals.</p>
d) Business Enterprise for Minorities, Women, and Persons with Disabilities Act and Illinois Human Rights Act (30 ILCS 575/0.01; 775 ILCS 5/2-105).	<p>The Parties to this agreement must comply with all applicable provisions of State and federal laws and regulations pertaining to the following and acknowledges and hereby certifies compliance with the provisions of the Business Enterprise for Minorities, Women, and Persons with Disabilities Act, and the equal employment practices of Section 2-105 of the Illinois Human Rights Act for the provision of services which are directly related to the Award activities to be performed under this Agreement.</p>

<p>e) Compliance with Business Enterprise Program.</p>	<p>Parties to this agreement must comply with all applicable provisions of State and federal laws and regulations pertaining to the following and acknowledges that it is required to comply with the Business Enterprise Program for Minorities, Females, and Persons with Disabilities Act (“BEP”) (30 ILCS 575/0.01 et seq.), which establishes a goal for contracting with businesses that have been certified as owned and controlled by persons who are minority, female or who have disabilities. Parties to this agreement must comply with all applicable provisions of State and federal laws and regulations pertaining to the following and shall maintain compliance with the BEP Utilization Plan submitted in conjunction with the Agreement and shall comply with all reporting requirements.</p> <p>The Cumulative BEP for this funding is 28% of subproject grant award value for BEP firm designations: MBE/WMBE/WBE/WMBE (i.e. a project cost of \$2,750,000 will require \$770,000.00 in construction costs from BEP firms).</p> <p>To be documented by inclusion in bid solicitation, final contract, and closeout documentation Table 1, 2, and 3. To be documented with a Business Enterprise Program utilization plan, pay request waivers and final contractual paperwork. Contractor is required to submit a completed form with bid “Business Enterprise Program (BEP) Goal DCEO BEP Utilization Plan” Upon contract award by project owner, no modification of contractors BEP bid submittal is approved without input to SMC. Modification of subcontractor lists specific to BEP compliance will need to be presented to SMC for review and approval. All modification requests will need to include a summary of reasons and proposed alternative firms and/or subcontract values that contract proposes to meet BEP percentages.</p>
<p>f) Compliance with Illinois Works Jobs Program Act.</p>	<p>Parties to this agreement must comply with all applicable provisions of State and federal laws and regulations pertaining to the following and must comply with requirements in the Illinois Works Jobs Program Act (30 ILCS 559/Art. 20). For Awards with an estimated total project cost of \$500,000 or more, the Parties to this agreement must comply with all applicable provisions of State and federal laws and regulations pertaining to the following and will be required to comply with the Illinois Works Apprenticeship Initiative (30 ILCS 559/20-20 to 20-25) and all applicable administrative rules (see 14 Ill. Admin. Code Part 680). The “estimated total project cost” is a good faith approximation of the costs of an entire project being paid for in whole or in part by appropriated capital funds to construct a public work. Parties to this agreement must comply with all applicable provisions of State and federal laws and regulations pertaining to the following and must submit a Budget Supplement Form (available on the Grantor’s website) to the Grantor within ninety (90) days of the execution of this Award. The goal of the Illinois Apprenticeship Initiative is that apprentices will perform either 10% of the total labor hours actually worked in each prevailing wage classification or 10% of the estimated labor hours in each prevailing wage classification, whichever is less. Of this goal, at least half of those apprenticeship hours shall be performed by graduates of the Illinois Works Pre- apprenticeship Program, the Illinois Climate Works Pre-apprenticeship Program, or the Highway Construction Careers Training Program. Parties to this agreement must comply with all applicable provisions of State and federal laws and regulations pertaining to the following and is permitted to seek from the Grantor a waiver or reduction of this goal in certain circumstances pursuant to 30 ILCS 559/20-20(b). The Parties to this agreement must comply with all applicable provisions of State and federal laws and regulations pertaining to the following and must ensure compliance for the life of the entire project, including during the term of the Award and after the Term ends, if applicable, and will be required to report on and certify its compliance.</p>

<p>g) Compliance with the Employment of Illinois Workers on Public Works Act.</p>	<p>In a period of excessive unemployment rates, Parties to this agreement must comply with all applicable provisions of State and federal laws and regulations pertaining to the following and (1) constructing or building any public works or (2) cleaning-up and disposing on-site of hazardous waste, and that clean-up or on-site disposal is funded or financed in whole or in part with State funds or funds administered by the State, are required to employ at least 90% Illinois laborers on such project. For projects involving clean-up and on-site disposal of hazardous waste, emergency response or immediate removal activities are excluded. This requirement applies to all labor whether skilled, semi-skilled or unskilled, whether manual or non-manual. A period of excessive unemployment rates is defined as any month immediately following two consecutive calendar months during which the level of unemployment in the State of Illinois has exceeded 5% as measured by the United States Bureau of Labor Statistics in its monthly publication of employment and unemployment figures. Any public works project financed in whole or in part by federal funds administered by the State of Illinois is covered under the provisions of this requirement, to the extent permitted by any applicable federal law or regulation. (30 ILCS 570). Parties to this agreement must comply with all applicable provisions of State and federal laws and regulations pertaining to the following and may receive an exception from this requirement by submitting a request and supporting documents certifying that Illinois laborers are either not available or are incapable of performing the particular type of work involved. The certification must: (a) be submitted to the agency within the first quarter of the Contract Term; (b) provide sufficient support that demonstrates the exception is met; (c) be signed by an authorized signatory of the contractor; and (d) be approved by the agency.</p> <p>To be documented per bid solicitation, contract, and final contractual paperwork and completed. Contractor is required to submit a completed form with bid “State of Illinois, Illinois Works Jobs Program Act Apprenticeship Initiative Budget Supplement for Public Works Projects Funded by State Appropriated Capital Funds.” Goal is 10%</p>
<p>h) Illinois Works Review Panel.</p>	<p>For Awards made for public works projects, as defined in the Illinois Works Jobs Program Act, Parties to this agreement must comply with all applicable provisions of State and federal laws and regulations pertaining to the following and certifies that it and any contractor(s) or subcontractor(s) that performs work using funds from this Award, must, upon reasonable notice, appear before and respond to requests for information from the Illinois Works Review Panel. 30 ILCS 559/20-25(d).</p>
<p>i) Clean Air Act and Clean Water Act.</p>	<p>Parties to this agreement must comply with all applicable provisions of State and federal laws and regulations pertaining to the following and certifies that it is in compliance with all applicable standards, orders or regulations issued pursuant to the Clean Air Act (42 USC 7401 et seq.) and the Federal Water Pollution Control Act, as amended (33 USC 1251 et seq.).</p>
<p>j) Historic Preservation Act (20 ILCS 3420/1 et seq.).</p>	<p>The Parties to this agreement must comply with all applicable provisions of State and federal laws and regulations pertaining to the following and will not expend Grant Funds under this Agreement which result in the destruction, alteration, renovation, transfer or sale, or utilization of a historic property, structure or structures, or in the introduction of visual, audible or atmospheric elements to a historic property, structure or structures, which will result in the change in the character or use of any historic property, except as approved by the Illinois Department of Natural Resources, Historic Preservation Division. The Parties to this agreement must comply with all applicable provisions of State and federal laws and regulations pertaining to the following and must not expend Grant Funds under this Agreement for any project, activity, or program that can result in changes in the character or use of historic property, if any historic property is located in the area of potential effects without the approval of the Illinois Department of Natural Resources, Historic Preservation Division. 20 ILCS 3420/3(f).</p>

<p>k) Land Trust Beneficial Interest Disclosure Act (765 ILCS 405/2.1)</p>	<p>No Grant Funds will be paid to any trustee of a land trust, or any beneficiary or beneficiaries of a land trust, for any purpose relating to the land, which is the subject of such trust, any interest in such land, improvements to such land or use of such land unless an affidavit is first filed with the Grantor identifying each beneficiary of the land trust by name and address and defining such interest therein. This affidavit must be filed with the Illinois Office of the Comptroller as an attachment to this Agreement.</p>
<p>l) Illinois Endangered Species Protection Act [520 ILCS 10/11], the Illinois Natural Areas Preservation Act [525 ILCS 30/17], Interagency Wetland Policy Act Title 17 Illinois Administrative Code Part 1075 and Title 17 Illinois Administrative Code Part 1090.</p>	<p>PROJECT OWNER AND CONTRACTOR:</p> <ul style="list-style-type: none"> - If tree clearing is necessary, removing trees will occur between November 1st and March 31st to avoid impacts to bats and birds. - Good housekeeping practices should be implemented and maintained during and after construction to prevent trash and other debris from inadvertently blowing or washing into nearby natural areas. - Soil erosion and sediment control BMPs should be implemented and properly maintained. Wildlife friendly plastic-free blanket should be used to prevent the entanglement of native wildlife where practicable. - This agreement does not serve as permission to take any listed or endangered species. As a reminder, no take of an endangered species is permitted without an Incidental Take Authorization or the required permits. Anyone who takes a listed or endangered species without an Incidental Take Authorization or required permit may be subject to criminal and/or civil penalties pursuant to the Illinois Endangered Species Act, the Fish and Aquatic Life Act, the Wildlife Code and other applicable authority. - All equipment, including but not limited to boots, tools, equipment, tires, and treads, should be cleaned of all debris prior to entry of the project area, where feasible. Equipment should be power washed off-site, where feasible, to remove exotic/invasive seed or propagules. - Should any herbicide use be required for construction or operation, wind speed and direction should be carefully monitored, in order to avoid herbicide drift. - Projects near and/or adjacent to Illinois Natural Areas Inventory (INAI) sites - Parking and staging in areas adjacent to the INAI site should also be avoided. - Fencing and signage clearly delineating access limits and/or boundaries of INAI site. <p>PROJECT OWNER</p> <ul style="list-style-type: none"> - A long-term invasive species management program should be implemented to avoid the spread of invasive species.
<p>m) Anti-Discrimination.</p>	<p>Parties to this agreement must comply with all applicable provisions of State and federal laws and regulations pertaining to the following and certifies that its employees and subcontractors under subcontract made pursuant to this Agreement, must comply with all applicable provisions of State and federal laws and regulations pertaining to nondiscrimination, sexual harassment and equal employment opportunity including, but not limited to: Illinois Human Rights Act (775 ILCS 5/1-101 et seq.), including, without limitation, 44 Ill. Admin. Code 750- Appendix A, which is incorporated herein; Public Works Employment Discrimination Act (775 ILCS 10/1 et seq.); Civil Rights Act of 1964 (as amended) (42 USC 2000a - 2000h-6); Section 504 of the Rehabilitation Act of 1973 (29 USC 794); Americans with Disabilities Act of 1990 (as amended) (42 USC 12101 et seq.); and the Age Discrimination Act of 1975 (42 USC 6101 et seq.).</p>
<p>n) Bid Rigging.</p>	<p>Parties to this agreement must comply with all applicable provisions of State and federal laws and regulations pertaining to the following and certifies that it has not been barred from contracting with a unit of State or local government as a result of a violation of Paragraph 33E-3 or 33E-4 of the Criminal Code of 2012 (720 ILCS 5/33E-3 or 720 ILCS 5/33E-4, respectively).</p>
<p>o) Bribery.</p>	<p>Parties to this agreement must comply with all applicable provisions of State and federal laws and regulations pertaining to the following and certifies that it has not been convicted of bribery or attempting to bribe an officer or employee of the State of Illinois, nor made an admission of guilt of such conduct which is a matter of record.</p>

<p>p) Criminal Convictions.</p>	<p>Parties to this agreement must comply with all applicable provisions of State and federal laws and regulations pertaining to the following and certifies that: Neither it nor a managerial agent of Parties to this agreement must comply with all applicable provisions of State and federal laws and regulations pertaining to the following and (for non-governmental Parties to this agreement must comply with all applicable provisions of State and federal laws and regulations pertaining to the following and only, this includes any officer, director or partner of Parties to this agreement must comply with all applicable provisions of State and federal laws and regulations pertaining to the following and) has been convicted of a felony under the Sarbanes-Oxley Act of 2002, nor a Class 3 or Class 2 felony under Illinois Securities Law of 1953, or that at least five (5) years have passed since the date of the conviction; and It must disclose to Grantor all violations of criminal law involving fraud, bribery or gratuity violations potentially affecting this Award. Failure to disclose may result in remedial actions as stated in the Grant Accountability and Transparency Act. 30 ILCS 708/40. Additionally, if Parties to this agreement must comply with all applicable provisions of State and federal laws and regulations pertaining to the following and receives over \$10 million in total federal Financial Assistance, during the period of this Award, Parties to this agreement must comply with all applicable provisions of State and federal laws and regulations pertaining to the following and must maintain the currency of information reported to SAM regarding civil, criminal or administrative proceedings as required by 2 CFR 200.113 and Appendix XII of 2 CFR Part 200, and 30 ILCS 708/40.</p>
<p>q) Debt to State.</p>	<p>Parties to this agreement must comply with all applicable provisions of State and federal laws and regulations pertaining to the following and certifies that neither it, nor its affiliate(s), is/are barred from receiving an Award because Parties to this agreement must comply with all applicable provisions of State and federal laws and regulations pertaining to the following and, or its affiliate(s), is/are delinquent in the payment of any debt to the State, unless Parties to this agreement must comply with all applicable provisions of State and federal laws and regulations pertaining to the following and, or its affiliate(s), has/have entered into a deferred payment plan to pay off the debt.</p>
<p>r) Debarment.</p>	<p>Parties to this agreement must comply with all applicable provisions of State and federal laws and regulations pertaining to the following and certifies that it is not debarred, suspended, proposed for debarment or permanent inclusion on the Illinois Stop Payment List, declared ineligible, or voluntarily excluded from participation in this Agreement by any federal department or agency (2 CFR 200.205(a)), or by the State (30 ILCS 708/25(6)(G)).</p>
<p>s) Discriminatory Club Dues or Fees.</p>	<p>Parties to this agreement must comply with all applicable provisions of State and federal laws and regulations pertaining to the following and certifies that it is not prohibited from receiving an Award because it pays dues or fees on behalf of its employees or agents or subsidizes or otherwise reimburses employees or agents for payment of their dues or fees to any club which unlawfully discriminates (775 ILCS 25/2).</p>
<p>t) Drug-Free Workplace.</p>	<p>Parties to this agreement must comply with all applicable provisions of State and federal laws and regulations pertaining to the following and is not an individual, Parties to this agreement must comply with all applicable provisions of State and federal laws and regulations pertaining to the following and certifies it will provide a drug free workplace pursuant to the Drug Free Workplace Act. 30 ILCS 580/3. If Parties to this agreement must comply with all applicable provisions of State and federal laws and regulations pertaining to the following and is an individual and this Agreement is valued at more than \$5,000, Parties to this agreement must comply with all applicable provisions of State and federal laws and regulations pertaining to the following and certifies it will not</p>

<p>u) Equal Pay Act of 2003 (820 ILCS 112 et seq.).</p>	<p>If the Contractor has one (1) or more employees, it is prohibited by the Equal Pay Act of 2003 from: (a) discriminating between employees by paying unequal wages on the basis of sex for doing the same or substantially similar work; (b) discriminating between employees by paying wages to an African-American employee at a rate less than the rate at which the Contractor pays wages to another employee who is not African-American for the same or substantially similar work; (c) remedying violations of the Equal Pay Act of 2003 by reducing the wages of other employees or discriminating against any employee exercising their rights under the Equal Pay Act of 2003; and (d) screening job applicants based on their current or prior wages or salary histories, or requesting or requiring a wage or salary history from an individual as a condition of employment or consideration for employment. Any failure on behalf of the Contractor to comply with all applicable provisions of the Equal Pay Act of 2003, or applicable rules and regulations promulgated thereunder, may result in a determination that the Contractor is ineligible for future contracts or subcontracts with the State of Illinois or any of its political subdivisions or municipal corporations, and this Agreement may be cancelled or voided in whole or in part, and such other sanctions or penalties may be imposed or remedies invoked, as provided by statute or regulation.</p>
<p>v) Gift Ban.</p>	<p>Parties to this agreement must comply with all applicable provisions of State and federal laws and regulations pertaining to the following and is prohibited from giving gifts to State employees pursuant to the State Officials and Employees Ethics Act (5 ILCS 430/10-10) and Illinois Executive Order 15-09.</p>
<p>w) Health Insurance Portability and Accountability Act.</p>	<p>Parties to this agreement must comply with all applicable provisions of State and federal laws and regulations pertaining to the following and certifies that it is in compliance with the Health Insurance Portability and Accountability Act of 1996 (HIPAA) (Public Law No. 104-191, 45 CFR Parts 160, 162 and 164, and the Social Security Act, 42 USC 1320d-2 through 1320d-7), in that it may not use or disclose protected health information other than as permitted or required by law and agrees to use appropriate safeguards to prevent use or disclosure of the protected health information. Parties to this agreement must comply with all applicable provisions of State and federal laws and regulations pertaining to the following and must maintain, for a minimum of six (6) years, all protected health information.</p>
<p>x) International Boycott.</p>	<p>Parties to this agreement must comply with all applicable provisions of State and federal laws and regulations pertaining to the following and certifies that neither it nor any substantially owned affiliated company is participating or will participate in an international boycott in violation of the provision of the Anti-Boycott Act of 2018, Part II of the Export Control Reform Act of 2018 (50 USC 4841 through 4843), and the anti-boycott provisions set forth in Part 760 of the federal Export Administration Regulations (15 CFR Parts 730 through 774).</p>
<p>y) Lien Waivers.</p>	<p>Parties to this agreement must comply with all applicable provisions of State and federal laws and regulations pertaining to the following and must monitor construction to assure that necessary contractors' affidavits and waivers of mechanics liens are obtained prior to release of Funds to contractors and subcontractors.</p> <p>To be documented by inclusion in bid solicitation, final contract, and included information per pay request (Table 2).</p>

<p>z) Lobbying.</p>	<p>1. Improper Influence. Parties to this agreement must comply with all applicable provisions of State and federal laws and regulations pertaining to the following and certifies that it will not use and has not used Grant Funds to influence or attempt to influence an officer or employee of any government agency or a member or employee of the State or federal legislature in connection with the awarding of any agreement, the making of any grant, the making of any loan, the entering into of any cooperative agreement, or the extension, continuation, renewal, amendment or modification of any agreement, grant, loan or cooperative agreement. Additionally, Parties to this agreement must comply with all applicable provisions of State and federal laws and regulations pertaining to the following and certifies that it has filed the required certification under the Byrd Anti-Lobbying Amendment (31 USC 1352), if applicable.</p> <p>2. Federal Form LLL. If any federal funds, other than federally-appropriated funds, were paid or will be paid to any person for influencing or attempting to influence any of the above persons in connection with this Agreement, the undersigned must also complete and submit Federal Form LLL, Disclosure of Lobbying Activities Form, in accordance with its instructions.</p> <p>3. Lobbying Costs. Parties to this agreement must comply with all applicable provisions of State and federal laws and regulations pertaining to the following and certifies that it is in compliance with the restrictions on lobbying set forth in 2 CFR 200.450. For any Indirect Costs associated with this Agreement, total lobbying costs must be separately identified in the Program Budget, and thereafter treated as other Unallowable Costs.</p> <p>4. Procurement Lobbying. Parties to this agreement must comply with all applicable provisions of State and federal laws and regulations pertaining to the following and warrants and certifies that it and, to the best of its knowledge, its subrecipients have complied and will comply with Illinois Executive Order No. 1 (2007) (EO 1-2007). EO 1-2007 generally prohibits Parties to this agreement must comply with all applicable provisions of State and federal laws and regulations pertaining to the following and subcontractors from hiring the then-serving Governor’s family members to lobby procurement activities of the State, or any other unit of government in Illinois including local governments, if that procurement may result in a contract valued at over \$25,000. This prohibition also applies to hiring for that same purpose any former State employee who had procurement authority at any time during the one-year period preceding the procurement lobbying activity.</p> <p>5. Subawards. Parties to this agreement must comply with all applicable provisions of State and federal laws and regulations pertaining to the following and must include the language of this ARTICLE in the award documents for any subawards made pursuant to this Award at all tiers. All subrecipients are also subject to certification and disclosure. Pursuant to Appendix II(I) to 2 CFR Part 200, Parties to this agreement must comply with all applicable provisions of State and federal laws and regulations pertaining to the following and must forward all disclosures by contractors regarding this certification to Grantor.</p> <p>6. Certification. This certification is a material representation of fact upon which reliance was placed to enter into this transaction and is a prerequisite for this transaction, pursuant to 31 USC 1352. Any person who fails to file the required certifications will be subject to a civil penalty of not less than \$10,000, and not more than \$100,000, for each such failure.</p>
<p>aa) Non-procurement Debarment and Suspension.</p>	<p>Parties to this agreement must comply with all applicable provisions of State and federal laws and regulations pertaining to the following and certifies that it is in compliance with Subpart C of 2 CFR Part 180 as supplemented by 2 CFR Part 376, Subpart C.</p>
<p>bb) Pro-Children Act.</p>	<p>Parties to this agreement must comply with all applicable provisions of State and federal laws and regulations pertaining to the following and certifies that it is in compliance with the Pro-Children Act of 2001 in that it prohibits smoking in any portion of its facility used for the provision of health, day care, early childhood development services, education or library services to children under the age of eighteen (18) (except such portions of the facilities which are used for inpatient substance abuse treatment) (20 USC 7181-7184).</p>

<p>cc) Sexual Harassment.</p>	<p>Parties to this agreement certifies that it has written sexual harassment policies that must include, at a minimum, the following information: (i) the illegality of sexual harassment; (ii) the definition of sexual harassment under State law; (iii) a description of sexual harassment, utilizing examples; (iv) the internal complaint process including penalties; (v) the legal recourse, investigative and complaint process available through the Department of Human Rights and the Human Rights Commission; (vi) directions on how to contact the Department of Human Rights and the Human Rights Commission; and (vii) protection against retaliation as provided by Sections 6-101 and 6-101.5 of the Illinois Human Rights Act. 775 ILCS 5/2-105(A)(4). A copy of the policies must be provided to the Grantee upon request.</p>
<p>dd) Victims' Economic Security and Safety Act (820 ILCS 180 et seq.).</p>	<p>If the Contractor has one (1) or more employees, it may not discharge or discriminate against an employee who is a victim of domestic or sexual violence, or who has a family or household member who is a victim of domestic or sexual violence, for taking up to the allowable amount of leave from work to address the domestic violence, pursuant to the Victims' Economic Security and Safety Act. 820 ILCS 180/20(a)(2). The Contractor is not required to provide paid leave under the Victims' Economic Security and Safety Act, but may not suspend group health plan benefits during the leave period. Any failure on behalf of the Contractor to comply with all applicable provisions of the Victims' Economic Security and Safety Act, or applicable rules and regulations promulgated thereunder, may result in a determination that the Contractor is ineligible for future contracts or subcontracts with the State of Illinois or any of its political subdivisions or municipal corporations, and this Agreement may be cancelled or voided in whole or in part, and such other sanctions or penalties may be imposed or remedies invoked, as provided by statute or regulation.</p>

Table 2: DCEO GRANT PAYMENT DOCUMENTATION REQUIREMENT	
CONTRACTOR PAY REQUESTS (this table does not address project owner specific requirements)	
The following will all be required to be provided to SMC per project owner payment request:	
1. Pay Application, including all quantities to date and approved payment values.	
2. Certified Payrolls (Illinois Public Act 94-0515)	
3. Contractor's Affidavits/Lien Waivers (partial(s) and final).	
4. BEP Partial Waiver/ Final Waiver per applicable prime and/or subcontractor	
5. Also to be included per pay request an Excel file of quantities included in pay request per bid cost schedule.	

Table 3: DCEO GRANT CLOSEOUT DOCUMENTATION REQUIREMENT	
PROJECT OWNER, ENGINEER AND CONTRACTOR (this table does not address project owner specific requirements)	
The following will all be required to be provided in PDF file format to SMC prior to final payment by grant:	
1. Final Overall Project Schedule	7. Copy of all construction contracts funded by grant. Applicable contracts include design engineering, construction engineering, construction, as reimbursed by grant.
2. Photo Documentation (Before, During, Final)	8. Operations And Maintenance Plan
3. All Final Contract Waivers and DCEO BEP waivers	9. Maintenance/Warranty Bond
4. Copy of approved As-built Plans	10. Final Approved Shop Drawings. All materials comprised of iron and steel will require certification that material is domestically sourced from manufacturer and or supplier.
5. Copy of all Project Permits	11. Completed Illinois Works Program Act Forms of goal percentage meet and/or waiver for not meeting percentage.
6. PDF copies of all Project Easements	

DCEO DOCUMENTATION AND REIMBURSEMENT PROCEDURES

A. CONTRACT REQUIREMENTS WITH LOCAL PARTNERS

- An executed Intergovernmental Agreement is completed before DCEO Grant Funds are requested for reimbursement.
- Local Project Expense Match is due to SMC by IGA defined date.
- A completed and DCEO approved Business Enterprise Program (BEP) Goal DCEO BEP Utilization Plan

B. CRITICAL PATH ITEMS FOR PROJECT DOCUMENTATION

1. Design Engineering and Bid Documents Completed
 - a. Confirmation that bid documents have included **DCEO GRANT COMPLIANCE ITEMS**
 - b. **10-Day Notification to SMC (DCEO) prior to Issuing Public Announcement for bid solicitation.**
2. Advertise Project for Bid
 - a. Provide a bid advertisement period that is satisfactory for prime contractors needing to secure **MBE/WMBE/WBE/WMBE** subcontractors.
 - b. Submit the following items to SMC for records:
 - i. Proof of Publication of Bid Advertisement
 - ii. Bid Package (plans and specifications)
 - iii. Any Addendums
 - iv. Engineers Estimate
 - v. All Project Permits
 - vi. Any applicable easements obtained for the project
3. Project Bid Opening
 - a. Upon bid opening and review of bid results submit to SMC (DECO) the Business Enterprise Program (BEP-UP) Goal DCEO BEP Utilization Plan, the typical review is 10–14-day review period. BEP-UP is required for DCEO to review and approve BEP Utilization Plan for construction reimbursement, BEP-UP's that do not meet goal of 28% may fall outside typical review period and require additional coordination. Recommendation **to project owners is to wait for DCEO BEP-UP approval prior to recommendation of award.** *See DCEO reimbursement policies
4. Project Award
5. Notice to Proceed
 - a. Executed Contract Documents
6. Quarterly Pay Requests
 - a. Quarterly pay requests are due to SMC by the 1st of each month prior to report due date.
Reporting Dates:
 - 01/30/2025, ROUND 2 PPR/PFR Covering Period of 11/01/2024 - 12/31/2024
 - 04/30/2025, ROUND 2 PPR/PFR Covering Period of 01/01/2025 - 03/31/2025
 - 07/30/2025, ROUND 2 PPR/PFR Covering Period of 04/01/2025 - 06/30/2025
 - 10/30/2025, ROUND 2 PPR/PFR Covering Period of 07/01/2025 - 09/30/2025
 - 01/30/2026, ROUND 2 PPR/PFR Covering Period of 10/01/2025 - 12/31/2025
 - 04/30/2026, ROUND 2 PPR/PFR Covering Period of 01/01/2026 - 03/31/2026

- 07/30/2026, ROUND 2 PPR/PFR Covering Period of 04/01/2026 - 06/30/2026
 - 10/30/2026, ROUND 2 PPR/PFR Covering Period of 07/01/2026 - 09/30/2026
 - 11/30/2026, ROUND 2 PPR/PFR Covering Period of 10/01/2026 - 10/31/2026
- b. Pay requests need to comply with Table 2.
 - c. Each Pay Request should clearly list the pay items that have been recommended for payment within each pay period, and what has been completed to date.
7. DCEO Reimbursement
- a. SMC will complete DCEO Reimbursement Request Forms (Periodic Financial Report and Periodic Performance Report).
 - b. Upon DCEO approval of Periodic Financial Report and Periodic Performance Report, SMC will process reimbursements to local sponsors.
 - i. SMC will provide a template invoice to project owner.
8. Project closeout

DCEO REIMBURSEMENT POLICIES

1. DCEO will administer Lake County's DCEO reimbursement of Grant Funds as each Project's BEP Utilization Plan is submitted/approved if each individual project's BEP-UP demonstrates that 28% of construction funding will be contracted to firms certified as MBE, WMBE, WBE, and or WMBE, as opposed to waiting until all 16 BEP Utilization Plans have been approved.
2. DCEO noted that until all 16 BEP Utilization Plans have been submitted and approved the following criteria is being administered by DCEO:
 - a. *"We will only approve the utilization plan if each subproject meets the BEP Goals of 28% Overall is meet with MBE, WMBE, WBE, WMBE."*
3. Therefore, should the subproject not meet the BEP goals, the project may not be eligible for reimbursement until all 16 projects have their BEP Utilization Plans submitted and approved by DCEO. Therefore, subprojects that do not demonstrate that 28% of construction funding will be contracted to firms certified as MBE, WMBE, WBE, and or WMBE will not be reimbursed until all grant funded projects have been completed.