


**NOTES**

1. ALL CONCRETE WALKS, PATIOS, SLIDES, POOL, DECKS, ETC. THAT ARE PART OF THE WATER PARK ARE TO BE REMOVED.
2. ALL EXISTING TREES WITHIN NEW PAVEMENT TO BE REMOVED.
3. ALL TREES, SHRUBS, AND FENCING THAT ARE TO BE REMOVED SHALL BE PROPERLY DISPOSED OF OFF-SITE.
4. THERE SHALL BE NO ON-SITE DISPOSAL OF DEBRIS.
5. ALL EXISTING SEPTIC TANKS FOUND ON SITE SHALL BE PUMPED AND REMOVED.
6. SEE RAND ROAD IMPROVEMENT PLANS FOR ADDITIONAL WORK WITHIN THE RAND ROAD RIGHT OF WAY.

**LEGEND**

- X ITEMS TO BE REMOVED
- X X X X X ITEMS TO BE REMOVED
- ////// SEWER TO BE ABANDONED
- [Cross-hatched box] EXISTING BUILDING TO BE DEMOLISHED AND PROPERLY DISPOSED OF BY CONTRACTOR
- [Solid grey box] EXISTING FULL DEPTH BITUMINOUS PAVEMENT TO BE REMOVED AND PROPERLY DISPOSED OF BY CONTRACTOR
- [Dotted box] EXISTING CONCRETE TO BE REMOVED AND PROPERLY DISPOSED OF BY CONTRACTOR
- [Stippled box] EXISTING GRAVEL AGGREGATE BASE TO BE REMOVED AND UTILIZED AS UNSUITABLE UNDERCUT REFILL ONLY

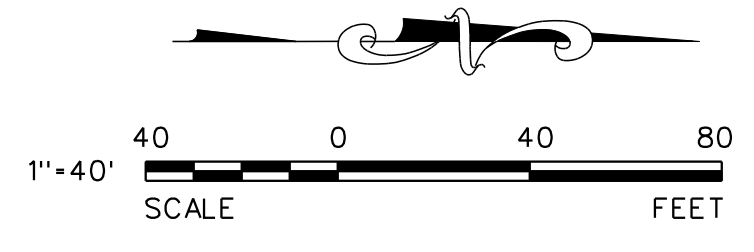

**REVISIONS**

NO.	DATE	DESCRIPTION	NO.	DATE	DESCRIPTION
1	03-21-08	REVISED PER VILLAGE REVIEW			
2	04-22-08	REVISED PER VILLAGE REVIEW			
3	05-07-08	REVISED PER VILLAGE REVIEW			
4	06-03-08	ISSUED FOR CONSTRUCTION			
8	04-28-10	REVISED SITE PLAN			

SEAL:

PROJECT NO.: 06237 S04  
 FILE NAME: DEMO06237  
 ORIGINAL ISSUE DATE: 01-29-08  
 SCALE: 1"=40'

DESIGNED BY: RMW  
 DRAWN BY: JLW  
 CHECKED BY: RMW  
 PROJECT MANAGER: LJS  
**KILDEER**

**KILDEER MARKETPLACE**  
**DEMOLITION PLAN**  
 ILLINOIS

DRAWING NO. **C2.1**



V3 Companies  
 7325 Janes Avenue  
 Woodridge, IL 60517  
 630.724.9200 phone  
 630.724.9202 fax  
 www.v3co.com