



NO.	BY	DATE	REVISION
3	DJV	08/28/24	ADDING SANITARY SEWER & WATERMAIN
2	DJV	05/01/24	PER LCSMC COMMENTS
1	DJV	11/29/23	PER LCSMC COMMENTS

NO.	BY	DATE	REVISION

FILE: Concept Exhibit.dwg	SHEET NUMBER:
DRAWN BY: DJV	GHA PROJECT #
DATE: 10/04/23	5642.001
CHECKED BY: DJV	SCALE: 1" = 50'
DATE: 10/04/23	OF 1 SHEETS

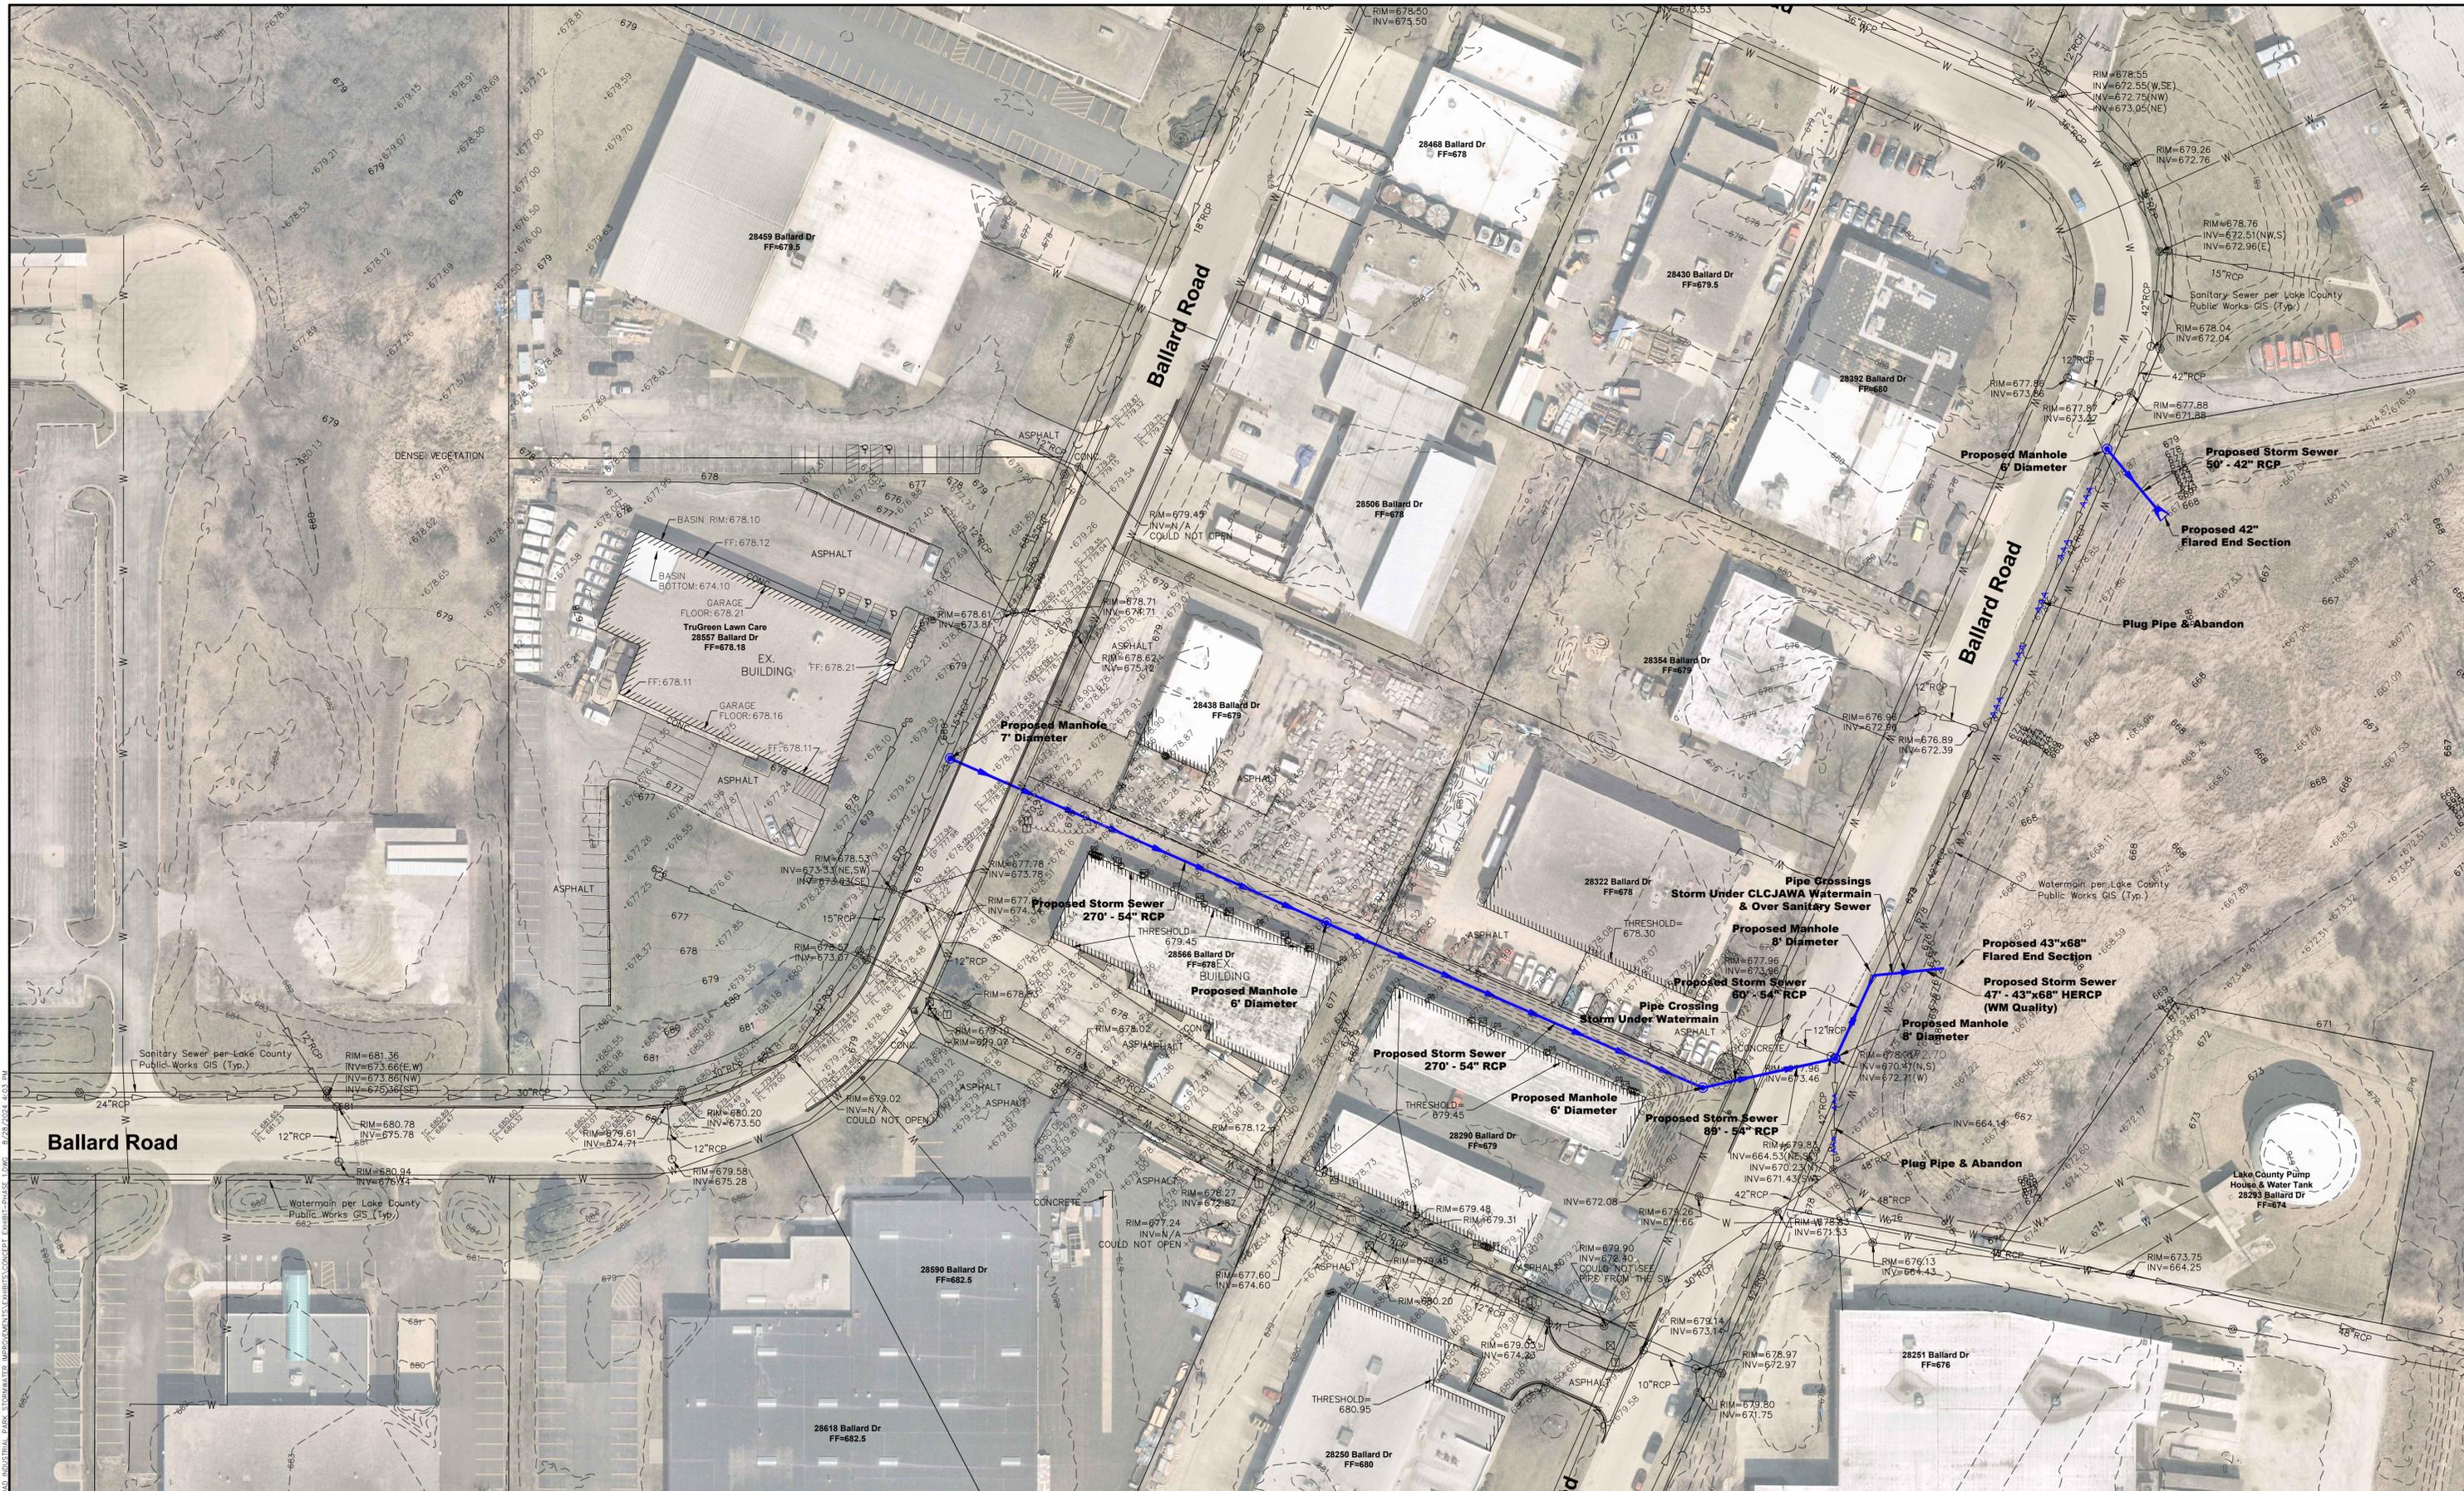

NO.	BY	DATE	REVISION	NO.	BY	DATE	REVISION
3	DJV	08/28/24	ADDING SANITARY SEWER & WATERMAIN				
2	DJV	05/01/24	PER LCSMC COMMENTS				
1	DJV	11/07/23	PER LCSMC COMMENTS				

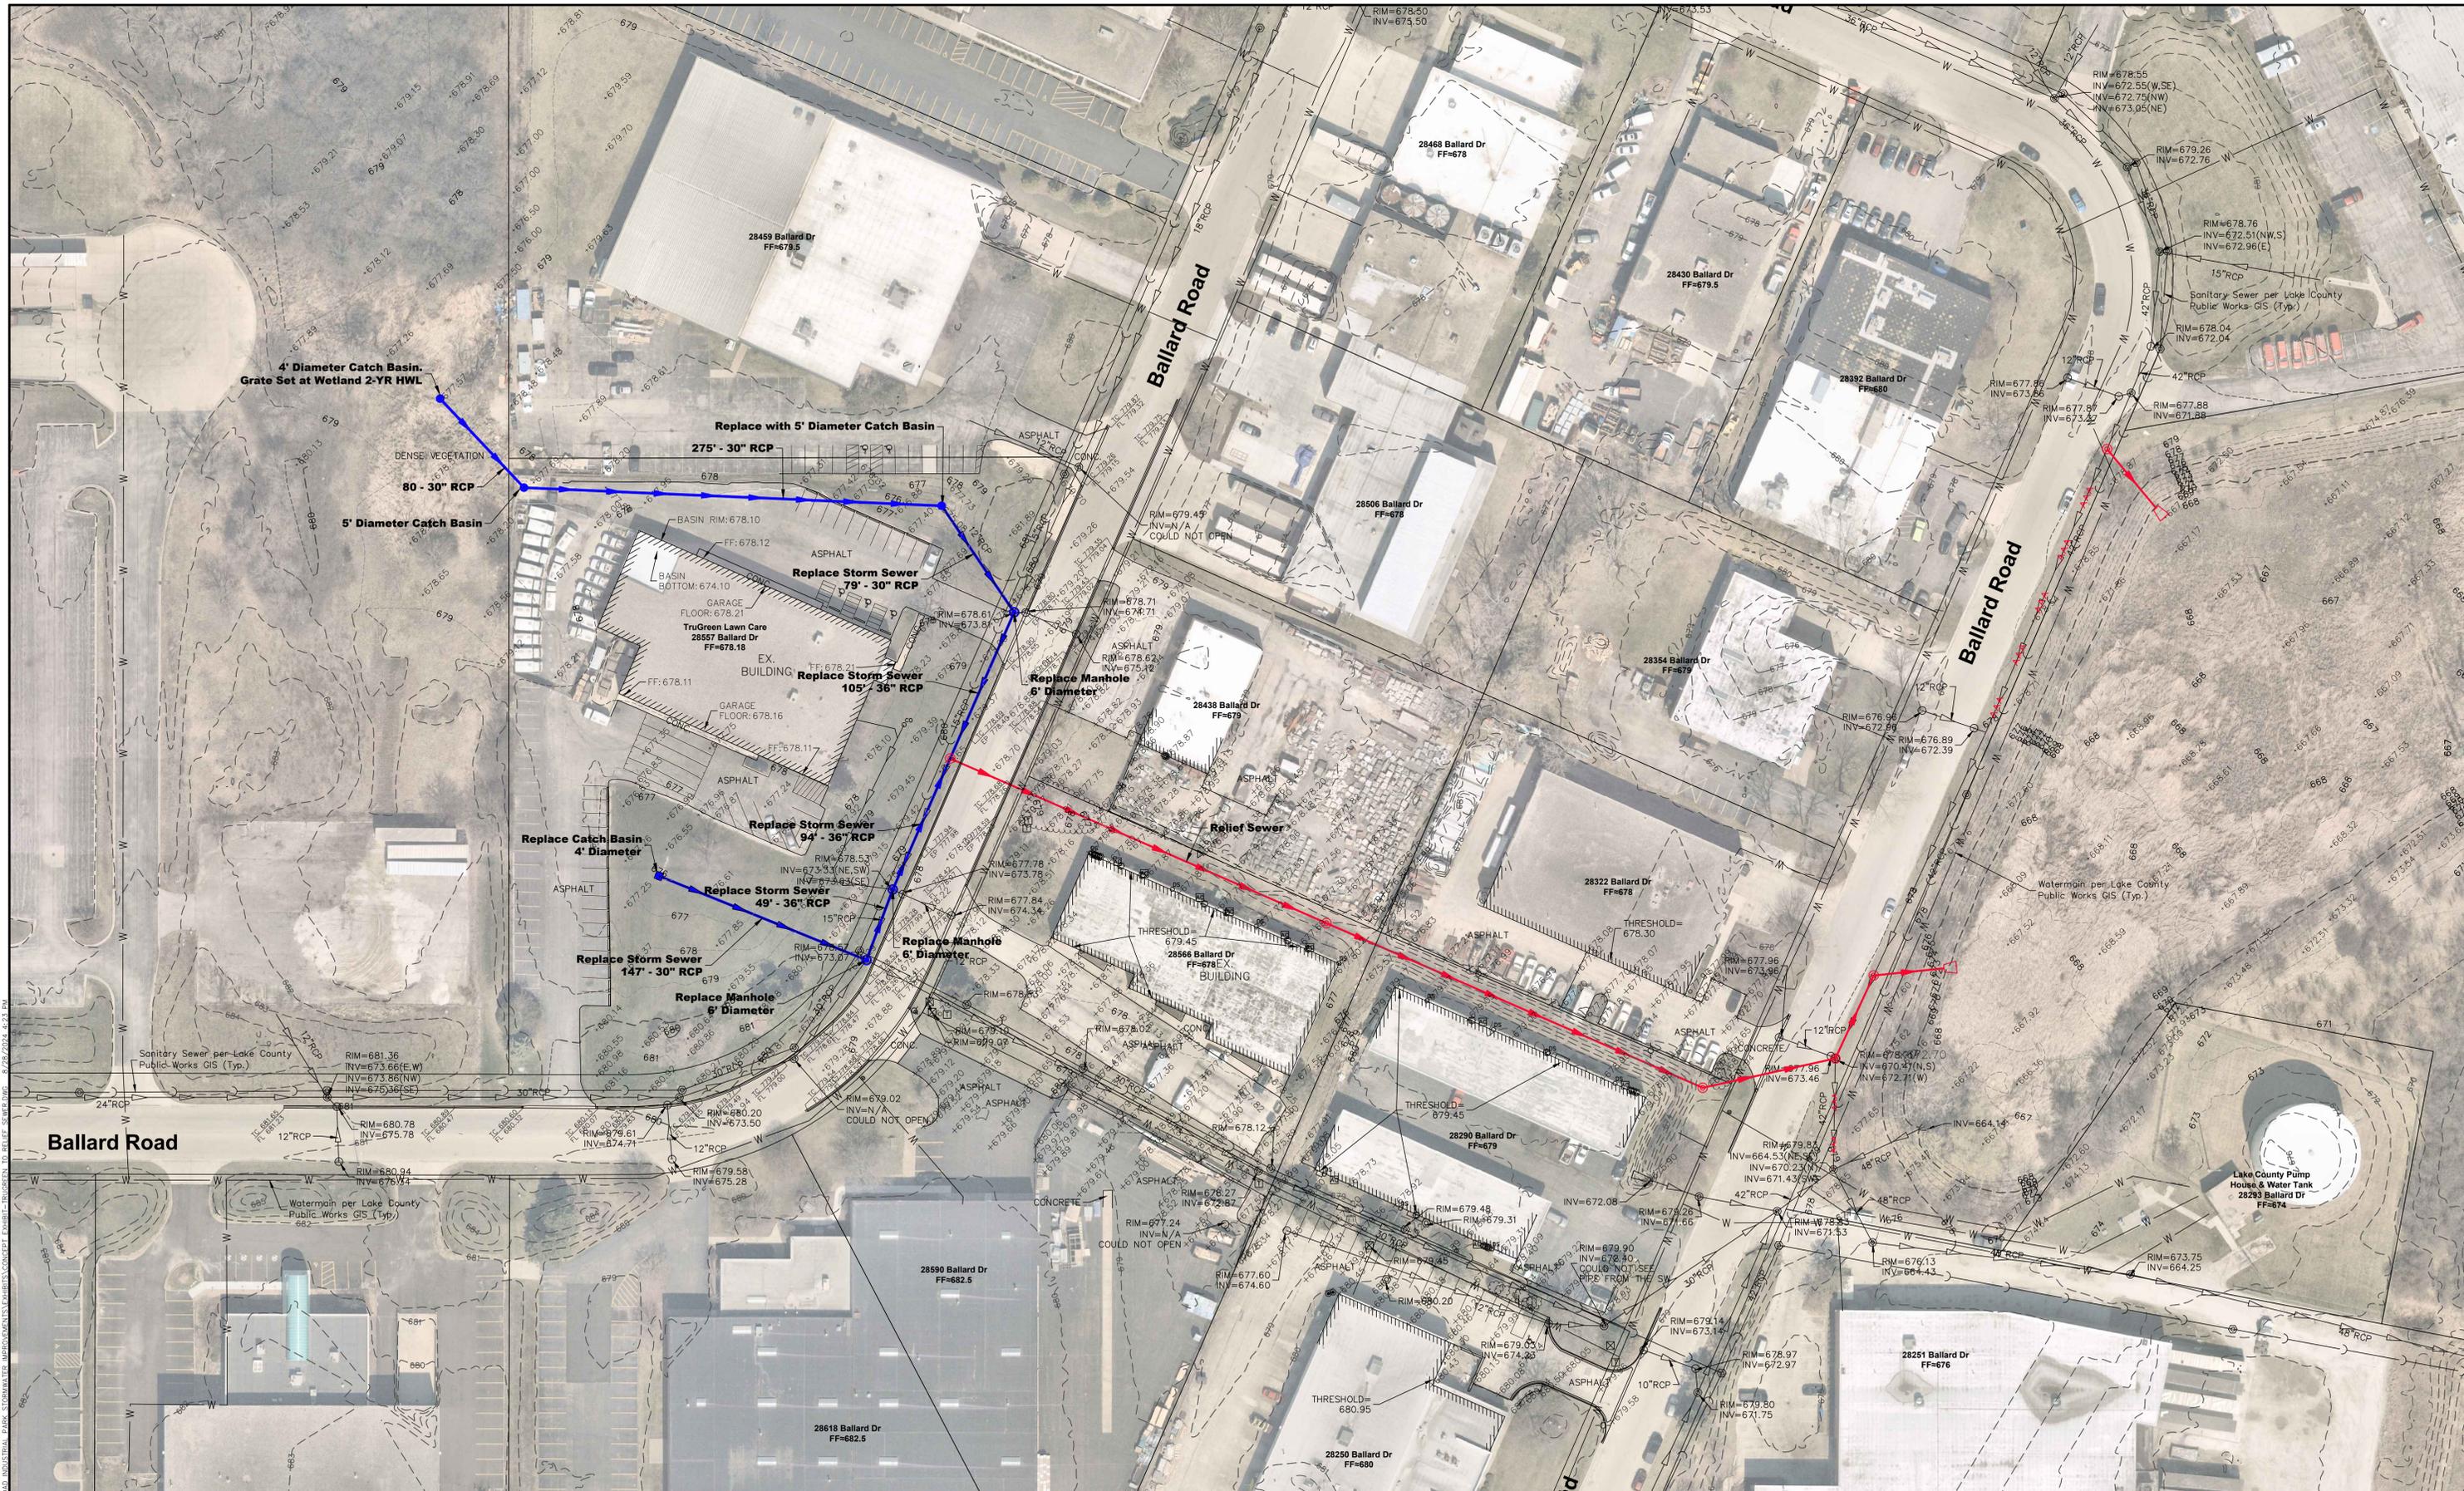

NO.	BY	DATE	REVISION
3	DJV	08/28/24	ADDING SANITARY SEWER & WATERMAIN
2	DJV	05/01/24	PER LCSMC COMMENTS
1	DJV	11/07/23	PER LCSMC COMMENTS

FILE		CONCEPT EXHIBIT-TRUGREEN TO RELIEF SEWER		SHEET NUMBER	
DRAWN BY:	DJV	GHA PROJECT #	5642.001	1 OF 1 SHEETS	
DATE:	10/10/23	SCALE:	1" = 50'		
CHECKED BY:	DJV	DATE:	10/10/23		