

LakeCounty

Purchasing Division

<http://doingbusiness.lakecountyil.gov/>

Lake County will be accepting **only** electronic bid submissions for Invitation for Bid 25216 – **Lake County Parking Lot Improvements**.

Please follow the steps below to upload your electronic Bid Submission:

1. Go to www.lakecountypurchasingportal.com
2. Click on the Bid Number: 25216
3. Click on register for this bid
4. Enter your username and password
5. Under the Submittals section you will be able to upload your bid submittal
 - a. Click on the browse button
 - b. Navigate your computer and select the appropriate file
 - i. Multiple files can be uploaded, each file can be no more than 20 MB
 - ii. Files can also be uploaded as a .zip file
 - c. Click on save submittals
 - d. Close the browser

Please follow the following steps to attend the Public Bid Opening:

1. Go to www.lakecountypurchasingportal.com
2. Click on the “Under Review” tab
3. Click on the Bid Number: 25216
4. Click on the “Events” tab
5. Join the Zoom Meeting by clicking on the meeting link
 - a. Please plan on joining the meeting at least 5 minutes early and mute your microphone.

ALL SUBMITTALS SHOULD BE LABELED ACCORDINGLY. PLEASE USE BELOW LABEL FOR YOUR CONVENIENCE

Bid Number: 25216	Vendor Name: _____
Buyer: Mike Jeschke	
Bid Description: Lake County Parking Lot Improvements	Deliver to: Lake County ATTN: PURCHASING DIVISION
*Bid Due Date: 5/12/2025 at 11:00 a.m. Central Daylight Time	18 N. County Street – 9 th Floor Waukegan, IL 60085

***Please note: Responses are due on Monday May 12, 2025, at 11:00am CDT. Please allow sufficient time for any technical issues you may have and upload your bid early. Please email Purchasing at purchasing@lakecountyil.gov to receive confirmation that we have successfully received your submissions. Deadline for questions are due on May 5, 2025 at 4:00pm CDT.**



Lake County Purchasing Division
18 North County Street Ninth Floor-Admin
Waukegan, Illinois 60085-4350
(847) 377-2929

E-Mail: purchasing@lakecountyil.gov

Access Bid Results:
<http://www.lakecountypurchasingportal.com>

SUBMISSION INFORMATION

INVITATION: 25216
BID OPENING DATE: 5/12/2025
TIME: 11:00 a.m. CDT
LOCATION: Lake County Purchasing
Submit 1 electronic copy

ISSUANCE DATE: April 28, 2025
BUYER: Mike Jeschke

INVITATION TO BID VENDOR INFORMATION

COMPANY NAME: _____
ADDRESS: _____
CITY, STATE, ZIP CODE: _____

LAKE COUNTY PARKING LOT IMPROVEMENTS

Item #	Description of Item	Quantity	Unit Price	Total
1	Base Bid: Round Lake Beach Courthouse Parking Lot Replacement Project, 1792 N Nicole Ln, Round Lake Beach, IL 60073, Full Scope of Work per Globetrotter Drawings dated 04/25/25	Lump Sum	\$	\$
2	Base Bid: Mundelein Courthouse Parking Lot Replacement Project, 105 IL-83, Mundelein, IL 60060, Full Scope of Work per Globetrotter Drawings dated 04/25/25	Lump Sum	\$	\$
3	Alternate Deduct: Mundelein Courthouse Parking Lot Replacement; Only execute Front Entrance Concrete sidewalk/curb, ADA Ramp #2 detail, Asphalt Front Driveway, and Asphalt Front ADA parking stalls (7) to include restriping.	Lump Sum	\$	\$
4	Allowance No. 1 – Owner Directed Allowance	Lump Sum	\$150,000.00	\$150,000.00
TOTAL BID AMOUNT				\$
Item #	Description of Item	Quantity	Unit of Measure	Unit Price
5	Alternate: Unit Price For Sidewalk Replacement	1	Panel	\$
6	Alternate: Unit Price For Curb Replacement	1	LF	\$

NOTE TO BIDDERS: Any and all exceptions to these specifications MUST be clearly and completely indicated on the bid sheet. Attach additional pages if necessary. Please be advised that any exceptions to these specifications may cause your bid to be disqualified.

If a bid includes any exceptions, Bidders must insert an "X" in the following box indicating a bid submission with exceptions.

☐

PROMPT PAYMENT DISCOUNT: _____ % _____ DAYS

The undersigned hereby certifies that they have read and understand the contents of this solicitation and agree to furnish at the prices shown any or all of the items above, subject to all instructions, conditions, specifications and attachments hereto. Failure to have read all the provisions of this solicitation shall not be cause to alter any resulting contract or to accept any request for

additional compensation. By signing this bid document, the bidder hereby certifies that they are not barred from bidding on this contract as a result of a violation of either Section 33E-3 or 33E-4 of the Illinois Criminal Code of 1961, as amended.

Authorized Signature: _____

Company Name: _____

Typed/Printed Name: _____

Date: _____

Title: _____

Telephone Number: _____

E-mail _____

Fax Number: _____

1. INTENT

Project consists of complete replacement of existing parking lots located at the Round Lake Beach and Mundelein Courthouses. Scope includes removal, disposal, and replacement of pavement, HMA surface, base course, soil, sidewalk, curb, and gutter, sod, fence, striping, and shrubs by type indicated in the drawings dated (4/25/2025).

2. SUBMISSION OF BIDS

Bids will be accepted until **May 12, 2025 at 11:00 a.m. Central Daylight Time**, via the Lake County Purchasing Portal.

3. SUBMITTALS

For your bid to be considered responsive, please see the below list of submittals. A responsive bidder is defined as a person who has submitted a bid that conforms in all material respects to the requirements set forth in the invitation for bids.

- Original "Invitation to Bid" including signed form with Total Bid Amount.
- Electronic copy of the complete bid submission.
- Contractor Qualification Form.
- Reference Form.
- Value Added Services.
- Statement of Sustainability.
- Addendum Acknowledgement Form.
- Vendor Disclosure Form.
- Vendor Certification Form.
- Responsible Bidder Affidavit.

1. BACKGROUND

Lake County is located in northeast Illinois, between the Chicago and Milwaukee metropolitan areas. Lake County is home to about 736,000 residents. Lake County is committed to open government and transparency, and the County Board's sound fiscal policies have allowed the County to maintain fiscal stability and to achieve AAA bond ratings from Standard & Poor's and Moody's.

2. AWARD

Lake County intends to award this contract to the lowest responsive and responsible bidder who is in compliance with the specifications, terms, and conditions contained herein. The Contractor shall have specific experience supplying similar service to other customers with similar volume. Lake County reserves the right to request additional information subsequent to the bid date for evaluation purposes. Lake County reserves the right to split award this bid by item, in whole or in part if determined to be in the best interest of the County.

3. ENTIRE AGREEMENT

This bid document contains our terms and conditions and constitute the entire agreement between Lake County and the awarded bidder. Modifications and exceptions taken to the terms and conditions contained herein must be formally accepted in writing by both parties.

4. BID PRICE

The price bid shall include all material costs, labor and equipment included but is not limited to all transportation charges to and from destination, including delivery.

- All current or future surcharges on fuel or any other commodity.
- All other overhead charges of every kind and nature.

5. TERM

This contract shall be in effect from the date of execution and continue until sustainable completion is achieved in accordance with the special conditions. At the end of any contract term, Lake County reserves the right to extend this contract for a period of up to sixty (60) days for the purpose of getting a new contract in place. For any year beyond the initial term, this contract is contingent on the appropriation of sufficient funds; no charges shall be assessed for failure of the County to appropriate funds in future contract years.

4. TERMINATION

Lake County reserves the right to terminate this bid as set forth below.

a. Termination for Convenience:

Lake County reserves the right to terminate this Agreement, or any part of this Agreement, with or without cause, upon 30 days' written notice. In case of such termination, Consultant shall be entitled to receive payment from Lake County for work completed to the date of termination in accordance with the terms and conditions of this Agreement.

b. Termination Due to Material Breach:

In the event that this Agreement is terminated due to the Consultant's material breach, Lake County shall be entitled to purchase substitute items or services elsewhere and charge Consultant with losses the County incurs, including attorney's fees and expenses, notwithstanding any damage limitations the parties may agree to elsewhere.

c. Termination Due to Lack of Appropriations:

If sufficient funds are not appropriated by the Lake County Board to continue the services under this Agreement, then Lake County may terminate this Agreement. Lake County agrees to give written notice of termination to Consultant at least 30 days prior to the end of the last fiscal year for which appropriations were made. Lake County shall remit

payment for all work completed and approved or accepted by the County, to the date of termination. Termination under this subsection shall not entitle the Consultant to contractual damages of any kind.

d. Termination Due to Force Majeure Events:

(1) If a Force Majeure Event prevents a party from complying with any one or more obligations under this agreement, that inability to comply will not constitute breach if (1) that party uses reasonable efforts to perform those obligations, (2) that party's inability to perform those obligations is not due to its failure to (A) take reasonable measures to protect itself against events or circumstances of the same type as that Force Majeure Event or (B) develop and maintain a reasonable contingency plan to respond to events or circumstances of the same type as that Force Majeure Event, and (3) that party complies with its obligations under section 16(d)(3), below.

(2) For purposes of this agreement, "Force Majeure Event" means, with respect to a party, any event or circumstance, whether or not foreseeable, that was not caused by that party and any consequences of that event or circumstance.

(3) If a Force Majeure Event occurs, the noncomplying party shall promptly notify the other party of occurrence of that Force Majeure Event and may terminate the Agreement based on it, with an obligation to pay only for services performed prior to the Force Majeure Event.

5. VOLUME/ESTIMATED QUANTITY

County does not guarantee any specific amount and shall not be held responsible for any deviation. Lake County does not guarantee that the County will buy any or all estimated quantities or total amounts. This contract shall cover the County's requirements whether more or less than the estimated amount. All orders received by the Contractor during the term of the contract shall be filled in accordance with the terms and conditions set forth herein. Lake County reserves the right to add or delete locations to this contract. Pricing of additional locations will be negotiated with the Contractor.

6. SUBSTITUTIONS

No substitutions will be allowed during the term of the contract without the express permission of the Lake County Purchasing Division. The Contractor may request permission to substitute items of equal or higher quality when sufficient inventories of an ordered item are not available for delivery within the time required by the using agency.

7. PRECEDENCE

Where there appears to be variances or conflicts, the following order of precedence shall prevail: Lake County Specifications; Lake County General Terms & Conditions, Lake County Invitation for Bids Terms & Conditions and the Contractor's Bid Response.

8. INVOICES AND PAYMENT

- A. At the start of this contract, the County will issue a purchase order for the work and bidder shall submit invoices detailing the products and services provided and identify the purchase order number on all invoices.
- B. Bidder shall maintain records showing the actual time its employees and agents devoted to the project, and the costs incurred. Bidder shall permit a representative from Lake County to inspect and audit all of Bidder's data and records for the work and services provided under this contract. Bidder shall make these records available at reasonable times during the contract period and for one year after the end of the contract.
- C. All payments shall be made in accordance with the Illinois Local Government Prompt Payment Act, which generally requires approval of a vendor's bill within 30 days of receiving the invoice for the services contained in it, and payment within an additional 30 days (50 ILCS 505/1 et seq.).

Lake County's fiscal year ends on November 30. Invoices for services the bidder has rendered up until November 30 of each year must be received by Lake County on or before January 15 of the subsequent calendar year.

Other than the timeframe for payments related to the end of Lake County's fiscal year, as stated above, Lake County shall not be held financially liable for payment of any services rendered if the invoice for such services is not sent to the County within 90 days from the date the services were provided.

If this contract is terminated prior to its expected expiration date, the bidder must submit all invoices to Lake County no later than 30 days after the effective date of the termination.

Payment for invoices received beyond the time periods in this subsection will be denied, absent an agreement to the contrary. Failure of the bidder to invoice the County in the timeframes noted in this section shall constitute the bidder's waiver of the bidder's right to payment.

Invoices shall be addressed to Mike Balsamo, P.E. and sent to **18 N. County St. Waukegan IL, 60085 8th Floor.**

9. UNBALANCED BIDDING

Bidders shall not submit a bid which contains irregularities of any kind, including unbalanced bids. By an unbalanced bid, it is meant that one or more separate items are substantially out of line with the current market price for the materials and/or work covered hereby. The County reserves the right not to award any items or to negotiate unit prices that appear excessive or unbalanced.

10. INDEMNIFICATION

Bidder agrees to indemnify and defend Lake County (its employees, elected officials, executives, and agents) from all claims, actions, demands, judgments or liabilities, fines, penalties, and expenses, including without limitation reasonable legal fees and expert costs, arising out of this bid and arising from the bidder's (its employees', executives', and agents') actions, whether negligent, reckless, or intentional. Lake County shall provide notice to bidder promptly of any such claim, suit, or proceeding, and will assist bidder, at bidder's expense, in defending any such claim, suit, or proceeding.

11. CONFIDENTIALITY

Bids are subject to the Illinois Freedom of Information Act (FOIA) once an award is made. As such, all bidders responding are asked to submit one redacted copy of their bid that can be used by the County to respond to any future FOIA requests for the bid.

Please refer to the FOIA statute, 5 ILCS 140/1 et seq., and specifically Section 7 therein, for explanation of information that may be redacted. For example, information exempt from disclosure in response to a FOIA request includes but is not limited to: highly personal or objectionable information; trade secrets and commercial or financial information claimed as proprietary, privileged or confidential, the disclosure of which would cause your business competitive harm; valuable formulae, computer geographic systems, designs, drawings and research data when disclosure of the same would produce private gain or public loss; certain construction related technical documents; and information associated with automated data processing operations that, if disclosed, would jeopardize system or data security.

If no redacted copy is provided, the Lake County Purchasing Division reserves the right to determine what information should be redacted as proprietary, privileged, or confidential in response to a FOIA request. A bidder who fails to provide a redacted copy of its proposal waives its right to maintain any claims against Lake County, its agents, or employees for disclosure of this information.

12. ASSIGNMENT

Any Agreement entered into as a result of this bid shall not be assigned, delegated, or modified without the express written consent of both parties. The Agreement supersedes all other agreements, oral or written, between the parties with respect to the subject matter of the Agreement.

If Lake County agrees that the bidder may assign, delegate, or subcontract the work under the Agreement, bidder shall remain contractually liable to Lake County unless otherwise agreed in writing.

13. ADDENDA

Any and all changes to the specifications and terms and conditions of this Bid are valid only if they are included by addendum issued by Lake County Purchasing. Bidders shall acknowledge addenda by signing the enclosed Addendum Acknowledgement form. Failure of any bidder to receive any such addendum or interpretation shall not relieve the bidder from obligation under this bid as submitted. All addenda as issued shall become part of the bid documents. It is the

vendor's responsibility to check for addendums, posted on the website at <http://lakecountypurchasingportal.com> prior to the submittal due date. No notification will be sent when addendums are posted unless there is an addendum issued within three business days of the submittal due date.

14. ADDITIONAL INFORMATION

Should the bidder require additional information about this bid, please submit questions on our website at <http://lakecountypurchasingportal.com> by selecting the bid number and addendum link. Questions may also be submitted via email to purchasing@lakecountyil.gov. All questions shall be submitted no less than seven (7) days prior to the bid opening date. No interpretation of the meaning of the plans, specifications or other contract documents will be made orally. Failure to request an interpretation constitutes a waiver to later claim that ambiguities or misunderstandings caused a bidder to improperly submit a bid.

15. NON-ENFORCEMENT BY THE COUNTY

The Contractor shall not be excused from complying with any of the requirements of the Contract because of any failure on the part of the County, on any one or more occasions, to insist on the Contractor's performance or to seek the Contractor's compliance with any one or more of said terms or conditions.

16. CHANGE IN STATUS

The Contractor shall notify Lake County immediately of any change in its status resulting from any of the following: (a) vendor is acquired by another party; (b) vendor becomes insolvent; (c) vendor, voluntary or by operation law, becomes subject to the provisions of any chapter of the Bankruptcy Act; (d) vendor ceases to conduct its operations in normal course of business. Lake County shall have the option to terminate its contract with the vendor immediately on written notice based on any such change in status.

17. JOINT PURCHASING

The purchase of goods and services pursuant to the terms of this Contract shall also be offered for purchases to be made by other governmental units, as authorized by the Governmental Joint Purchasing Act, 30 ILCS 525/0.01, et seq. (the "Act"). All purchases and payments made under the Act shall be made directly by and between each governmental unit and the successful Bidder. The Bidder agrees that Lake County shall not be responsible in any way for purchase orders or payments made by the other governmental units. The Bidder further agrees that all terms and conditions of this Contract shall continue in full force and effect as to the other governmental units during extended terms. The credit or liability of each governmental unit shall remain separate and distinct. Disputes between Bidders and governmental units shall be resolved between the immediate parties.

The Bidder and the other governmental units may negotiate such other and further terms and conditions to this Contract ("Other Terms") as individual projects may require. To be effective, Other Terms shall be reduced to writing and signed by a duly authorized representative of both the successful Bidder and the other governmental unit.

The Bidder shall provide the other governmental units with all required documentation set forth in the solicitation including but not limited to: performance and payment bonds, Certificates of Insurance naming the respective governmental unit as an additional insured and certified payrolls to the other governmental unit as required.

18. REPORTING REQUIREMENTS

All awarded vendors will identify and report the type of ownership— L/W/MBE, and/or not L/W/MBE for any work that they or their approved subcontractors will perform. In addition, Lake County requests that all awarded vendors provide an accounting of employees assigned throughout the term of the contract in regards to their home address and ethnicity. Lake County may use any data collected to report on potential of businesses and workers benefitting from County contracts.

Lake County launched a **Buy Local. Build Local. Work Local.** initiative in 2013 to increase the outreach and procurement opportunities for businesses located within Lake County, including women-owned businesses and minority-owned business enterprises (L/W/MBE). The overarching objective is to maximize participation from these businesses in the County's procurement process, in accordance with applicable law. The County will take all necessary and reasonable steps

to assure that business enterprises defined as L/W/MBE shall have a fair opportunity to participate in County contracts. As part of its Economic Opportunity Program (EOP) commitment the County will make every effort to achieve the following objectives:

- (a) To ensure nondiscrimination in the award and administration of contracts;
- (b) To create a level playing field on which L/W/MBEs can compete fairly for contracts by providing any necessary training and assistance in bid preparation;
- (c) To ensure that the County's EOP is narrowly tailored in accordance with applicable law;
- (d) To establish a means for firms identifying themselves as L/W/MBEs to register for procurement opportunities and work cooperatively with contracted firms to report on measures that demonstrates the County's commitment to its EOP; and,
- (e) To help remove barriers to the participation of L/W/MBEs through notification of contract opportunities.

Successful proposers are encouraged to work with Workforce Development to post any and all opportunities for employment on County contracts. Lake County's Workforce Development mission is to foster and ensure the economic prosperity of the Lake County community by maximizing the potential of businesses and workers. As such, Workforce Development provides a key resource for job seekers and employers.

State law mandates an open and competitive bidding process and requires that publicly procured contracts be awarded to the lowest responsible and responsive bidder with no demonstrated preference based on the bidder's location, race and gender.

19. DEBARMENT AND SUSPENSION WITH LAKE COUNTY

The Lake County Purchasing Ordinance § 33.125 through 33.126 defines the County's Authority and Decision to Debar.

The bidder certifies to the best of his or her knowledge and belief that the bidder:

- A. Is not presently debarred, suspended, proposed for debarment, declared ineligible or voluntarily excluded from covered transactions by any Federal department or agency.
- B. Has not within a 3-year period preceding this contract been convicted of or had a civil judgment rendered against it for commission of fraud or a criminal offense in connection with obtaining, attempting to obtain or performing a public (Federal, State, or local) transaction; violation of Federal or State antitrust statutes or commission of embezzlement, theft, forgery, bribery, falsification or destruction of records, making false statement, or receiving stolen property;
- C. Is not presently indicted or otherwise criminally or civilly charged by a governmental entity (Federal, State, or local) with commission of any of the offenses enumerated in paragraph (b) of this certification; and
- D. Has not, within a three-year period preceding this contract, had one or more public transactions (Federal, State, or local) terminated for cause or default.

Bidder agrees that, during the term of this Agreement, Bidder shall report to the County's contract administrator, within 10 days, any allegations to or findings by the National Labor Relations Board (NLRB) or Illinois Labor Relations Board (ILRB) that Bidder has violated a statute or regulation regarding labor standards or relations. If an investigation by the County results in a final determination that the matter adversely affects Consultant's responsibilities under this Agreement, then the County may terminate this contract.

20. NON-DISCRIMINATION

During the term of this agreement, Bidder agrees to and shall comply with (1) the Equal Opportunity Employer provisions of Section 2000e of Chapter 21, Title 42 of the United States Code and Federal Executive Order Number 11246, as amended by Executive Order 11375, and (2) Chapter 33 of Title III of the Lake County Code of Ordinances (titled "Purchasing").

All Contracts may be subjected to change

The Contractor must obtain, for the Contract term and any extension of it, insurance issued by a company or companies qualified to do business in the State of Illinois with an A.M. Best Rating of at least A- VIII and provide the County with a Certificate of Insurance 15 days before the start of the project, and thereafter annually for contracts/ projects that will last more than one year. Insurance in the following types and amounts is necessary:

Commercial General Liability Insurance

In a broad form on an occurrence basis shall be maintained, to include, but not be limited to, coverage for property damage, bodily injury (including death), personal injury and advertising injury in the following coverage forms where exposure exists:

- Premises and Operations
- Independent Contractors
- Products/Completed Operations – up to 2 years after each project completion
- Liability assumed under an Insured Contract/ Contractual Liability
- Personal Injury and Advertising Injury

With limits of liability not less than:

\$ 1,000,000 Each Occurrence

\$ 1,000,000 Products-Completed Operations

\$ 1,000,000 Personal and Advertising injury limit

\$ 2,000,000 General Aggregate; the CGL policy shall be endorsed to provide that the General Aggregate limit applies separately to each of the contractor's projects away from premises owned or rented to contractor.

Automobile Liability Insurance

Automobile liability insurance shall be maintained to respond to claims for damages because of bodily injury, death of a person, or property damage arising out of ownership, maintenance, or use of a motor vehicle. This policy shall be written to cover any auto whether owned, leased, hired, or borrowed.

The Contractor's auto liability insurance, as required above, shall be written with limits of insurance not less than the following:

\$ 1,000,000 Combined single Limit (Each Accident)

Excess/ Umbrella Liability

The Contractor's Excess/ Umbrella liability insurance shall be written with the umbrella follow form and outline the underlying coverage Limits should be defined in the Invitation for Bid for the Excess/Umbrella I would suggest at \$5M per Occurrence / \$5M Aggregate

\$ 5,000,000 per occurrence and \$5,000,000 aggregate

Excess/Umbrella Liability should be in excess of General, Auto and Employers Liabilities

Workers Compensation (Coverage A) and Employers Liability (Coverage B)

Workers Compensation Insurance covering all liability of the Contractor arising under the Worker's Compensation Act and Worker's Occupational Disease Act at limits in accordance with the laws of the State of Illinois. Employers' Liability Insurance shall be maintained to respond to claims for damages because of bodily injury, occupational sickness, or disease or death of the Contractor's employees, with limits listed below:

Employers Liability

- a) Each Accident \$1,000,000
- b) Disease-Policy Limit \$1,000,000
- c) Disease-Each Employee \$1,000,000

Such Insurance shall contain a waiver of subrogation in favor of Lake County.

Contractor's Pollution Liability

The Contractor's pollution liability insurance, in connection with an agreement, shall be written with limits of insurance not less than the following:

\$ 1,000,000 per occurrence limit

Installation Floater / Builders Risk

Contractor's builders risk/an installation floater should cover materials while stored on-site and installation until the project has been completed or put to its intended use.

Limit would be determined by the hard construction values of the project including materials, the cost of change orders and overhead and profit.

Professional Liability – Errors and Omissions

The Contractor's Architect/ Engineer/Consultants for the plans of the project shall be written with limits of insurance not less than the following:

\$ 1,000,000 per claim per policy year

Coverage shall be provided for up to three (3) years after project completion. Policy is to be on a primary basis if other professional liability is carried.

Liability Insurance Conditions

Contractor agrees that with respect to the above required insurance:

- a) The CGL policy shall be endorsed for the general aggregate to apply on a "per Project" basis;
- b) The Contractor's insurance shall be primary & non-contributory over Lake County's insurance in the event of a claim.
- c) A waiver of subrogation in favor of Lake County including its agents, officers, and employees and volunteers shall be included on General Liability, Auto Liability and Workers Compensation.
- d) Contractor agrees that with respect to the General Liability and Auto Liability insurance, Lake County shall be named as additional insured, including its agents, officers, and employees and volunteers
- e) Contractor agrees to provide thirty (30) days' notice, in writing by endorsement, of cancellation or material change..
- f) Lake County shall be provided with Certificates of Insurance evidencing above required insurance and the appropriate corresponding ISO form endorsements, prior to commencement of this Contract and thereafter with certificates evidencing renewals or replacements of said policies of insurance at least thirty (30) days prior to the expiration of cancellation of any such policies. No manuscript endorsements will be accepted. Any hard copies of said Notices and Certificates of Insurance and Endorsements shall be provided to:

**Lake County
Purchasing Division
18 N. County 9th Floor
Waukegan, Illinois 60085**

- g) Electronic copies of Notices, Certificates of Insurance and Endorsements can be emailed to Purchasing@lakecountyil.gov in place of hard copies

Failure to Comply: In the event the Contractor fails to obtain or maintain any insurance coverage required under this agreement, Lake County may purchase such insurance coverage and charge the expense to the Contractor.

Substantial Completion:

The successful Contractor shall commence construction work as soon as possible following execution of the contract. Work shall be completed at the earliest possible time, but not later than 8/22/2025 for Round Lake Beach Courthouse and 9/26/2025 for Mundelein Courthouse.

Contract Time:

Any claim by the Contractor for time lost in the performance of the Work caused by acts or neglect by the County or any of its representatives or because of any injunction which may be brought against the County or its representatives shall be fully compensated for by an extension of time in an amount equal to the time lost due to such delay, and such time extension shall be the Contractor's sole and exclusive remedy for such delay.

Bid Security:

Each Bid shall be accompanied by a security in the form of a bond. Acceptable forms of security which may be submitted are: an executed surety bond issued by a company or companies qualified to do business in the State of Illinois with an A.M. Best Rating of at least A-; cash; certified check or cashier's check made payable to Lake County (not including personal or company checks, which are not acceptable); an irrevocable letter of credit; or any other form of deposit issued by a financial institution and acceptable to the Lake County. Bond shall be an amount equal to at least ten (10%) percent of the Total Base Bid Price, payable without condition to the County.

Schedules:

The successful Contractor shall furnish the following to the Lake County Purchasing Division:

- Within ten (10) calendar days after acceptance of the contract a schedule for the performance of the contract, including number of workers/crews assigned, hours, and delivery dates from material suppliers;
- The contractor shall provide, for the construction phase, a schedule of all subcontractors and suppliers, together with their addresses and telephone numbers [Note: Major subcontractors must be those specified in Paragraph 2 of the "Contractor Qualification Form" submitted with the Bid].
- Within ten (10) calendar days after award of the contract, Certificates of Insurance and endorsements to comply with specified requirements herein before.

Site Inspection:

It is understood that the Contractor, before submitting a Bid, has visited the site, has examined the nature, location, character, quality and quantities of materials, and local conditions under which the Work is to be performed, and correlated personal observations with requirements of the Contract Documents. No allowance will be made for not being familiar with existing conditions or requirements of the Contract Documents. Where conflicts exist within or between parts of the Contract Documents, or between the Contract Documents and applicable standards, codes and ordinances, the more stringent, or higher quality requirements shall apply. Large scale drawings shall take precedence over small scale drawings; figured dimensions on the drawings over scaled dimensions and noted material over graphic representations.

Labor Statutes, Records and Rates:

The following enclosed documents shall be a part of the Contract Documents for this project:

"Labor Statutes, Records and Rates"

"Prevailing Wages for Construction Trades," as issued monthly by the Illinois Department of Labor.

County's Right to Do Work:

If the Contractor defaults or neglects to execute the Work in accordance with the Contract documents or fails to perform any provision of this contract, the County, after three business days' written notice to the Contractor may, without prejudice to any other remedy he may have, make good such deficiencies and may deduct the cost thereof from the payment due the Contractor.

Prevailing Wage Act:

This project is subject to the Wage of Employees on Public Works (Prevailing Wage) Act (Illinois Revised Statutes, Chapter 48, Section 39s, et. seq.). Not less than the minimum wage rates as established by Lake County or State of Illinois Department of Labor shall be paid.

Compliance with the Specifications:

Each bidder must answer all questions in the bid. If you are unable to comply with a specific item in the bid, you are to prepare a list of exceptions and include the exceptions in your cover letter. If you do not indicate exceptions to the Requirements, you therefore guarantee that you fully comply with the Requirements. Exceptions to the specifications may cause your bid to be disqualified.

Warranty:

Neither the final payment, nor any provision in the Contract, shall constitute an acceptance of work not done in accordance with the Contract or relieve Contractor of liability in respect to any excess warranties or responsibility for faulty materials or workmanship. If, within one year after the date of complete project Substantial Completion of all the contracted Work or after the date for commencement of warranties, or by terms of an applicable special warranty required by the Contract, any of the Work is found to be not in accordance with the requirements of the Contract, Contractor shall correct the Work and pay for any damage to other Work or property resulting there from within seven (7) calendar days after receipt of written notice from the County. The period of one year shall be extended with respect to portions of the Work first performed after Substantial Completion by the period of time between Substantial Completion and the actual performance of the Work. The County shall give notice of observed defects with reasonable promptness after discovery of the condition.

Use of Site:

The activities around the County's Site will continue, without interruption, during the course of this Work. The Contractor must coordinate his Work operations so as to cause the least possible inconvenience to the activities, both inside and outside, of the Site.

Cleaning Up

All excess material and/or debris must be removed from the site at the end of **each** work day and must be kept from littering the site; such material must be kept in a confined area.

Security:

The Contractor shall protect Work, stored materials and construction equipment from theft and vandalism; protect premises from entry by unauthorized persons; protect County's operations at site from theft, vandalism or damage from Contractor's Work or employees.

Change Orders:

The County believes that the project is fully defined in the bid solicitation documents and that change orders will not be necessary. However, **in the event that a change order is required, the Contractor shall review the scope of Work to be performed under the contract to suggest alternatives that can be implemented to offset the cost increase of any necessary changes without sacrificing the quality and/or scope of the contract specifications.** All change orders and alternative suggestions must be approved by the County prior to execution. All change order mark-ups shall be limited to a maximum 10% overhead and profit on all subcontractor work and self-performed work and a maximum of 5% overhead and profit on all general contractor administration of subcontracts. Work performed without proper authorization shall be the Contractor's sole risk and expense.

Delays and Extensions of Time:

Pursuant to applicable provisions of the Illinois Criminal Code 720 ILCS 5/33E-9, the Contract Time may be extended by thirty (30) days or more **only** when the circumstances said to necessitate the change in performance:

- Were not reasonably foreseeable at the time the contract was signed.
- Were not within the contemplation of the contract as signed.
- Are in the best interests of the County.

Taxes:

33.01 OWNER is exempt from the Illinois State and municipal or county Retailers Occupation Tax, Service Occupation Tax, Use Tax, Service Use Tax, as described in Illinois Revised Statute Chapter 120. Bid prices shall not include the cost of such taxes.

33.02 Federal excise tax does not apply to materials or services purchased by OWNER. Should the federal excise tax be applicable to this transaction, OWNER will furnish a federal exemption certificate. The Bid prices quoted herein by Bidder shall include all other direct or indirect federal, state, and local taxes which apply.

33.03 Pursuant to 86 Ill. Adm. Code 130.2076, tangible personal property that is purchased by CONTRACTOR for incorporation into the OWNER's real property pursuant to CONTRACTOR's performance of this Contract shall be deemed purchased by the CONTRACTOR for the OWNER and transferred by the CONTRACTOR to the OWNER upon completion of this Contract.

33.04 CONTRACTOR(S) shall forward this information to their Suppliers in order that the sale of such materials and equipment be properly recorded as a tax-exempt sale. Such information shall be accompanied by a copy of the Contract or Purchase Order.

33.05 It shall be the CONTRACTOR's sole responsibility to obtain any necessary approvals from the Illinois Department of Revenue to obtain any exemption from the Retailers' Occupation Tax. If necessary, and upon request of the CONTRACTOR, the OWNER shall supply its tax exemption certificate to the CONTRACTOR, provided that CONTRACTOR shall not alter the tax exemption certificate and shall use it solely for purposes of exempting the above described personal property purchases pursuant to the Contract.

Progress Payments:

Payments shall be made in the amount of 90% of the estimated value, less any previous payments to the Contractor upon approval of the Sworn Statement and receipt of certified payrolls, as per the Prevailing Wage Act, 820 ILCS 130/5. Payments shall be made in accordance with the Local Government Prompt Payment Act.

Final Completion:

The Contractor shall have thirty (30) calendar days from the date of Substantial Completion to complete all Work and submit to the County a final Application for Payment.

If the County's inspection discloses any item that is not in accordance with the requirements of the Contract Documents, the Contractor shall complete or correct such item within fourteen (14) calendar days after receipt of notice from the County.

Contract Performance and Payment Bonds:

- a. The Bidder selected by the County shall furnish to the Contracting Authority within ten (10) calendar days after being notified of the acceptance of Bid:
- b. A performance bond satisfactory to the County, executed by a surety company authorized to do business in the State of Illinois, in an amount equal to 100 percent (100%) of the Total Awarded Contract as security for the faithful performance of the Contract; and
- c. A payment bond satisfactory to the County, executed by a surety company authorized to do business in the State of Illinois, for the protection of all persons supplying labor and materials to the Contractor or Subcontractors for the performance of Work provided for in the Contract, in an amount equal to 100 percent (100%) of the Contract price.
- d. Documents required by this section must be received and approved by the County before a written Contract will be issued.
- e. Contractor may be required to update performance and payment bond if contract value changes.

All Contractors shall familiarize themselves with all provisions of all Acts referred to herein and in addition shall make an investigation of labor conditions and all negotiated labor agreements which may exist or are contemplated at this time. Nothing in the Acts referred to herein shall be construed to prohibit the payment of more than the prevailing wage scale.

In the employment and use of labor, the Contractor and any subcontractor of the Contractor shall conform to all Illinois Constitutional and statutory requirements including, but not limited to, the following:

1.0 Equal Employment Opportunity:

1.1 Illinois Constitution, Article I, Section 17, which provides: "All persons shall have the right to be free from discrimination on the basis of race, color, creed, national ancestry and sex in the hiring and promotion practices of any employer or in the sale or rental of property."

1.2 Illinois Constitution, Article I, Section 18, which provides: "The equal protection of the laws shall not be denied or abridged on account of sex by the state of its units of local government and school districts."

1.3 The Public Works Employment Discrimination Act, 775 ILCS 10/1, provides in substance that no person may be refused or denied employment by reason of unlawful discrimination, nor may any person be subjected to unlawful discrimination in any manner in connection with contracting for or performance of any work or service of "any kind by, for, on behalf of, or for the benefit of the State, or of any department, bureau, commission, board or other political subdivision or agency thereof."

1.4 Contractor shall comply with the Illinois Human Rights Act, 775 ILCS 5/1-101 et seq., as amended and any rules and regulations promulgated in accordance therewith, including, but not limited to the Equal Employment Opportunity Clause, Illinois Administrative Code, Title 44, Part 750 (Appendix A), which is incorporated herein by reference. Furthermore, the Contractor shall comply with the Public Works Employment Discrimination Act, 775 ILCS 10/0.01 et seq., as amended.

2.0 The Veterans Preference Act, 330 ILCS 55/1, provides: "In the employment and appointment to fill positions in the construction, addition to, or alteration of all public works undertaken or contracted for by the State, or any of its political subdivisions thereof, preference shall be given to persons who have been members of the Armed Forces of the United States...in times of hostilities with a foreign country..."

3.0 The Servicemen's Employment Tenure Act, as amended, 330 ILCS 60/2, "safeguarding the employment and the rights and privileges inhering in the employment contract, of servicemen."

4.0 This contract calls for the construction of a "public work," within the meaning of the Illinois Prevailing Wage Act, 820 ILCS 130/.01 et seq. The Prevailing Wage Act requires contractors and subcontractors to pay laborers, workers and mechanics performing services on public works projects no less than the current "prevailing rate of wages" (hourly cash wages plus amount for fringe benefits) in the county where the work is performed. The Department publishes the prevailing wage rates on its website at <http://labor.illinois.gov>. The Department revises the prevailing wage rates and the contractor/subcontractor has an obligation to check the Department's web site for revisions to prevailing wage rates. For information regarding current prevailing wage rates, please refer to the Illinois Department of Labor's website. All contractors and subcontractors rendering services under this contract must comply with all requirements of the Act, including but not limited to, all wage requirements and notice and record keeping duties.

4.1 The Prevailing Wage Act, 820 ILCS 130/4, provides: "All bid specifications shall list the specified rates to all laborers, workers and mechanics in the locality for each craft or type of worker or mechanic needed to execute the contract. If the Department of Labor revises the prevailing rate of hourly wages to be paid by the public body, the

revised rate shall apply to such contract, and the public body shall be responsible to notify the Contractor and each subcontractor of the revised rate."

4.1.1 The County shall notify the Contractor of any revised rates as determined by the Department of Labor and as received by the County. It shall be the responsibility and liability of the Contractor to promptly notify each and every subcontractor of said revised rates.

Unless otherwise specified in the Contract Documents, the Contractor shall assume all risks and responsibility for any changes to the prevailing hourly wage which may occur during the Contract Time. A revision to the prevailing rate of hourly wages shall not be cause for any adjustment in the Contract Sum.

4.2 The Prevailing Wage Act, 820 ILCS 130/5 provides that the Contractor and each Sub Contractor shall, "submit monthly, in person, by mail or electronically a certified payroll to the public body in charge of the project."

4.2.1 The Contractor shall submit to the County by tenth day, monthly, a certified payroll list including all workers, laborers and mechanics employed by the Contractor and each of the Sub Contractors.

4.2.2 The certified payroll records shall include each worker's name, address, telephone number, social security number, classification, number of hours worked each day, the hourly wage and starting and ending times each day.

4.2.3 Included with the payroll records, the Contractor and each Sub Contractor shall attest, in writing, to the veracity and accuracy of the records and that the hourly rate paid is not less than the general prevailing wages required.

5.0 The Child Labor Law, as amended, 820 ILCS 205/1, which provides: "No minor under 16 years of age at any time shall be employed, permitted or suffered to work in any gainful occupation...in any type of construction work within this state."

The Contractor will include verbatim or by reference the provisions contained herein in every subcontract it awards under which any portion of the contract obligations are undertaken or assumed, so that such provisions will be binding upon such subcontractor. The Contractor will be liable for compliance with these provisions by such subcontractors.

The Contractor and each subcontractor shall keep or cause to be kept an accurate record of names, occupations and actual wages paid to each laborer, workman and mechanic employed by him in connection with the contract. This record shall be open at all reasonable hours for inspection by any representative of the County or the Illinois Department of Labor and must be preserved for four (4) years following completion of the contract.

6.0 The Illinois Department of Labor provided notice that due to the high unemployment rate caused by the ongoing COVID-19 pandemic, the Employment of Illinois Workers on Public Works Act will take effect beginning July 1, 2020. The state law requires the workforce on all public works projects to be comprised of a minimum of 90% Illinois residents. Please review the statute at the following link at <http://www.ilga.gov/legislation/ilcs/ilcs3.asp?ActID=549&ChapterID=7> and acknowledge, in writing that your respective organization will comply with the requirements set forth. The requirements set forth in this Act will be in full effect until notified, in writing, by Lake County.

**LAKE COUNTY PARKING LOT IMPROVEMENTS
SUPPLEMENTAL CONDITIONS RELATING TO THIS CONTRACT
CONSTRUCTION MANAGEMENT COLLABORATION SOFTWARE**

APRIL 2025

OWNER SUPPLIED COLLABORATION SOFTWARE

1. SUMMARY

- a. Lake County Utilizes a web-based construction project management collaboration software, Procore (www.procore.com), to submit, track, distribute and collaborate on project documentation and action items.
- b. The intent of utilizing a web-based construction management application is to reduce cost and schedule risk, improve quality and safety, and maintain a healthy team dynamic by improving information flow, reducing non-productive activities, reducing rework and decreasing turnaround times.

2. SOFTWARE CAPABILITIES (including but not limited to)

- a. Daily Log
 - i. Provides daily log entry from web and mobile with automatic capture of daily weather conditions.
 - ii. Provides the ability to attach photographs to entries directly from mobile.
 - iii. Provides reporting capabilities to easily report on man-hours and activities for a certain time frame and contractor.
- b. Dashboards
 - i. Provides a dashboard that shows the status of all currently assigned items with drill down capability to see the subject, assignee and due date of each item.
- c. Deficiency Tracking
 - i. Provides a means for recording, assigning and confirming completion of any deficiency or observation noted during the course of construction. Accessible from web and mobile.
- d. Directory
 - i. Provides a directory of all team member's contact information that is accessible from web and mobile.
- e. Documents
 - i. Provides a storage location for miscellaneous project documents with the ability to have a folder hierarchy and privacy settings on folders.
 - ii. There is no storage limit.
 - iii. Provides download tracking.
 - iv. Provides the ability to revision and check out files, with access to all previous revisions.
- f. Drawings
 - i. Provides access to a system maintained current set of drawings on web and mobile, with access to all previous revisions as well.
 - ii. Provides automatic hyperlinking capability for detail callouts.
 - iii. Provides drawing markup capabilities on web and mobile.
 - iv. Provides ability to link RFIs, Submittals, Punchlist Items, Photos and Project Documents to the drawings.
 - v. Drawing Markups are carried forward when new revisions are uploaded.
 - vi. Markups and linked documentation can be public or private.
- g. Financial Management
 - i. Provides ability to manage contracts, payment applications and change orders through the software.
 - ii. Provides ability to view contracts and change orders from web and mobile.
- h. Inspections
 - i. Provides ability to create inspections from web and mobile.
 - ii. Provides ability to create a deficiency item from an inspection that can be assigned and tracked to completion.
- i. Meetings
 - i. Provides ability to create, edit and view meeting minutes from web and mobile.
 - ii. Provides ability to create action items with assignees and due dates from a meeting item.
- j. Mobile Accessibility

- i. Provides native mobile applications for iOS and Android phones that provide access to relevant project documentation, including as-built versions of Drawings and Specifications, even when there is no internet access.
- k. Photos
 - i. Provides ability to upload and view photos from web and mobile.
 - ii. Provides ability to markup photos from mobile to clarify anything important in the photo.
 - iii. Provides ability to link photos to specific locations on drawings.
- l. Punchlist
 - i. Provides ability to create punch list items from web and mobile and link them to specific locations on the drawings.
 - ii. Provides ability to distribute punchlist items to all contractors, for contractors to mark them as resolved with photographic proof of resolution via mobile, and for the items to be marked as complete via mobile or web.
- m. Requests for Information (RFIs)
 - i. Provides ability to create RFIs with assignees, due dates and attachments.
 - ii. Provides ability for assignees to respond to RFIs both via the software and by responding to the system generated email.
 - iii. Provides an auto-generated log of all RFIs.
- n. Schedule
 - i. Provides ability to display schedules from typical scheduling software such as Microsoft Project, Primavera P3, Primavera P6 or Asta Powerproject.
- o. Specifications
 - i. Provides ability to upload project specifications and manage them at the individual specification level.
 - ii. Provides ability to view and search specifications on web and mobile.
 - iii. Provides ability to upload revisions to individual specifications and maintain all revision history.
 - iv. Provides an auto-generated current specification log that provides access to the current version of each specification.
 - v. Provides ability to link specifications to submittals and view the specification from the submittal.
- p. Submittals
 - i. Provides ability to upload a submittal register of all expected submittals.
 - ii. Provides ability to create multi-step approval workflows for submittals, with reminder notifications for the current assignee.
 - iii. Provides the ability to upload any file type without size restrictions.
 - iv. Provides an auto-generated submittal log.
- q. Commitments
 - i. Provides oversight of the financial tracking for the purchase order of this contract
 - ii. Allows the generation of a schedule of values and subsequent invoicing
- r. Invoicing
 - i. Provides tracking of pay periods and timely reminders of pay application due dates.
- s. Change Orders
 - i. Provides tracking of any change orders generated from the commitments tool.

3. TECHNOLOGY

- a. Fully web based with mobile apps for Windows, iOS and Android phones.
- b. Accessible without logging in through a virtual private network (VPN).
- c. Works on the current version of Internet Explorer, Google Chrome, Mozilla firefox and Apple Safari browsers.
- d. Can generate emails automatically, and all attachments are included in the emails via download links to avoid emails not being delivered due to size.
- e. PDF output of forms such as RFIs, Submittals, Meetings, Change Orders, etc. are available.

4. TRAINING AND SUPPORT

- a. Lake County's Procore License provides support to all parties via email, phone and live chat at no additional charge.

- b. Lake County's Procore License provides training in the form of self-paced learning videos as well as interactive webinars.

5. PROCEDURES

- a. RFIs and Submittals
 - i. The Contractor will be responsible for submitting all RFIs and Submittals through the software and assigning them to the appropriate parties.
 - ii. Architects / Engineers / Consultants etc. are responsible for posting all responses to these items via the software, including all relevant attachments.
 - iii. The Contractor will distribute responses to all affected subcontractors and confirm agreement with the response by closing the item.
- b. Construction Documentation
 - i. The Contractor will manage Drawings, Specifications and Documents in the software to ensure that the current version of all applicable construction documentation is available to the entire team via web and mobile.
 - ii. The Contractor will ensure that all RFIs which modify the current drawings are posted to the drawings and available via web and mobile within 24 hours of the RFI being responded to.
- c. Contractor will record and distribute meeting minutes and action items via the software.
- d. Contractor will take daily site photos and make them publicly available.
- e. Punchlist
 - i. All punch list items will be managed through the software.
 - ii. Punchlist items will be created by the Contractor while walking with the Owner and applicable consultants.
 - iii. It will be at Lake County's discretion whether or not Punchlist Items can be closed while a representative from Lake County or applicable consultant is not present.
- f. General
 - i. It is intended that the contractor will utilize the software for at least all functions identified in "Section B – Software Capabilities."
- g. Invoicing
 - i. The contractor is responsible for building a schedule of values within Lake County's Procore instance and subsequent submission of invoicing throughout the project
 - 1. Contractor will provide an attachment to their submitted invoice with all backup paperwork for review by Lake County.
 - 2. Contractor will also submit via email to the designated Lake County project manager all invoicing as backup.

6. PRICING

- a. The cost of Procore Technologies services has been paid in full by Lake County.
- b. The software allows for unlimited users to ensure that all parties have access to the system.

**LAKE COUNTY PARKING LOT IMPROVEMENTS
CONTRACTOR QUALIFICATIONS**

APRIL 2025

Name and Address of Office from which this contract will be administered
(ATTACH ADDITIONAL PAGES AS NEEDED)

Name: _____

Address: _____

Phone: _____ Fax: _____

Email Address _____

Project Manager: _____

Years in Business: _____

Number of Employees: _____

Annual Sales: \$ _____

Dunn & Bradstreet #: _____

Indicate if your firm is signatory to a union: _____

List employees who will be dedicated to the Project: (Attach additional pages as necessary)

NAME	POSITION TITLE	NUMBER OF YEARS	AREA OF RESPONSIBILITY/TASK EXPERIENCE
_____	_____	_____	_____
_____	_____	_____	_____
Please return this form with all Bid Documents by the date and time shown on the Invitation to Bid.

Pursuant to applicable sections of the Lake County Purchasing Ordinance, the Purchasing Division is required to determine whether or not a bidder is responsible. A responsible bidder is defined as "an entity (business) who has the capability in all respects to perform fully the contract requirements, and the tenacity, perseverance, experience, integrity, reliability, capacity, facilities, equipment, and credit which will assure good faith performance." Information furnished by a bidder will be reviewed by the Purchasing Division, using department, and the project architect /engineer. Said information shall not be otherwise disclosed without prior written consent by the bidder. Failure to submit this form by the date and time specified shall be cause for rejection of your bid.

QUALIFICATIONS OF A RESPONSIBLE BIDDER

BIDDER shall comply with the following requirements:

Business duration: Minimum 10 years in business.

- a. References and Example Projects as identified in Section 4.0 shall meet the requirements listed therein.
- b. Safety: Worker’s compensation premium modifier not more than 1.0 or an explanation of special circumstances.
- c. Contract completion history: No defaults of any construction.
- d. Reference check: Positive references and confirmation of firm’s capabilities.

The contracting authority reserves the right to request written documentation of these qualifications. Project experience documentation shall include, at a minimum, the following information: Project name, brief project description, construction cost, construction start and completion dates, owner, owner’s agent and architect including contact names and phone numbers.

1. For the current proposed project, list work to be performed by your own forces:

2. List Proposed Major Subcontractors for this Project:

Trade	Name	Amount (\$)	Apprenticeship Program Name	U.S. Dept. of Labor Registration Number

3. Bank Reference:

Address:

Contact:

4. Bonding Company:

Agency Name:

Address:

Contact:

5. Insurance Company:

Agency Name:

Address: _____

Contact: _____

6. Trade References (list Four):

Name: _____
Address: _____

Contact: _____
Telephone #: _____

Name: _____
Address: _____

Contact: _____
Telephone #: _____

Name: _____
Address: _____

Contact: _____
Telephone #: _____

Name: _____
Address: _____

Contact: _____
Telephone #: _____

7. A. Have you within the last five years failed to complete a contract?

Yes _____ No _____

B. Are there any judgments, claims or suits pending or outstanding against you?

Yes _____ No _____

If answer to either question is Yes, submit details on a separate sheet.

C. List all claims that have been filed by or against your firm due to construction contracts in the last five years, including arbitration:

9. Financial Statement- attach separate sheet(s) as necessary:

Current Assets:	\$	
Fixed Assets (Depreciated):	\$	
Other Assets:	\$	
Total Assets:		\$
Current Liabilities:	\$	
Long Term Liabilities:	\$	
Total Liabilities:		\$
Net Worth:		\$

Date of Latest Balance Sheet: _____

Accounting Firm: _____

(Lake County reserves the right to request a copy of financial statement.)

10. Major Contracts Completed During Last Five Years:

Year	Name of Project	Architect/Engineer	Contract Amount (\$)

11. Average Annual Billing for Last Five Years: \$ _____

12. Total Work in Progress and Under Contract: \$ _____

13. List All Major Work Currently Under Contract:

% Completed	Name of Project	Architect/Engineer	Contract Amount (\$)

The undersigned hereby certifies that answers to the foregoing questions and all statements therein contained are true and correct. Surety, bank, subcontractor, supplier, or any other persons, firms or corporations with whom we have done business, or who have extended any credit to us are hereby authorized to furnish you with any information you may request concerning our organization including, but not limited to, information concerning performance on previous work or credit standing with any of them. We hereby release any and all such parties from any legal responsibility whatsoever of having furnished such information to you.

Name of Organization: _____

By: _____

Title: _____ Date: _____

Please include any value-added services your firm provides in your response:

The County of Lake has a responsibility to balance fiscal, environmental and social considerations into its operational decision-making process. The County's commitment to green and sustainable practices and good environmental stewardship was memorialized by the Lake County Board in the County's 2013 Strategic Plan where sustainability is listed as a value and a goal. This was further strengthened in September 2020 by adopting a Net Zero Emissions goal through Joint Resolution. Therefore, we shall promote environmentally preferable purchasing, whenever practical, by procuring goods or services that lessen the destructive effects on the environment and the health and well-being of all citizens.

Consideration of the practices adopted by our contracted firms is key to magnifying the impact of the County's sustainability measures. Proposers are requested to provide a Statement of Sustainability demonstrating the methods they have incorporated into their firms. Sustainability may be one of the scoring criteria included the evaluation rubric for the award of this contract.

INSTRUCTIONS

Please provide a narrative outlining any policies or practices implemented by your firm to reduce your carbon footprint. Your response should include, but need not be limited to:

- A copy of your firm's sustainability policy, awards and accolades.
- Practices such as waste minimization, energy/water efficiency, methods instituted to reduce pollution, green products utilized, staff education, community involvement and volunteerism.
 - o Specifically include the percentage of your firm's energy that comes from renewable sources and percentage of your fleet that is non-emitting.
- Sustainable approaches your firm may have for this specific project.
- Cost variances to incorporate a more sustainable approach to this project and any calculated life cycle costs.



RESPONSIBLE BIDDER AFFIDAVIT

Vendor Name:		Federal Employer Tax Identification #:	
Address:			
Contact Person:		Contact Phone #:	

- That the bidder agrees to and shall comply with the Equal Opportunity Employer provisions of Section 2000e of Chapter 21, Title 42 of the United States Code and Federal Executive Order Number 11246, as amended, by Executive Order 11375, and has and shall comply with the Chapter 33 (Purchasing) of Title III of the Lake County Code of Ordinances, be amended to modify the definition of "Responsible Bidder or Offeror".
- That bidder has Certificates of insurance in accordance with general terms and condition of the invitation for bid.
- That bidder hereby certifies that it shall comply with the provisions of the Illinois Prevailing Wage Act (820 ILCS 130/0.01 *et seq.*, as amended). All contractors and sub-contractors are required to turn in certified payrolls as specified in Illinois Public Act 94-0515, and follow all provisions of the Employee Classification Act, 820 ILCS 185/1 *et seq.*

That the bidder hereby certifies: [check all that apply]

_____ bidder has not received any notices of violations of the Illinois Prevailing Wage Act (820 ILCS 130/0.01 *et seq.*); or

_____ in the event any such notice has been received by bidder, a copy of any such notice is attached hereto; or

_____ in the event that bidder has received such a notice, any documentation demonstrating the resolution of any such notice is attached hereto (attach additional pages to explain how the matter has been resolved)

The bidder shall initial each requirement identified below acknowledging that they are compliant with the Responsible Bidder Affidavit:

_____ all bidders must provide three (3) projects as detailed on the Invitation for Bid reference form.

_____ disclosure of the name and address of each subcontractor from whom the contractor has accepted a bid and/or intends to hire on any part of the project prior to the subcontractor commencing work on the project.

_____ the bidder must participate in active apprenticeship and training programs approved and registered with the U.S. Department of Labor's Office of Apprenticeship for each of the trades of work contemplated under the awarded contract. The bidder shall submit copies of apprenticeship certificates with the bid submission.

_____ all bidder's sub-contractors must participate in active apprenticeship and training programs approved and registered with the U.S. Department of Labor's Office of Apprenticeship for each of the trades of work contemplated under the awarded contract. The bidder shall submit copies of apprenticeship certificates with the bid submission.

_____ the bidder shall provide on a separate document a listing of all trades that are to be contracted under the awarded contract and submit the certificate of registration for the apprenticeship and training programs that have been approved and registered with the United States Department of Labor.

I hereby acknowledge that the information above is accurate and complete, that I am an authorized signer on behalf of the vendor, that I have read and understand these requirements, and that I agree to update this information if there are any related changes by submitting a new Responsible Bidder Affidavit.

Authorized Signature:		Title:	
Printed Name:		Date:	



Addendum Acknowledgement

The undersigned acknowledges receipt of the following addendum(s):

ADDENDUM #

I have examined and carefully prepared the submittal documentation in detail before submitting my response to Lake County.

Submittal Number: _____

Company Name: _____

Authorized Signature: _____

Printed Name/Title: _____

Date: _____

It is the vendor's responsibility to check for addendums, posted on the website at <http://lakecountypurchasingportal.com> prior to the submittal due date. No notification will be sent when addendums are posted unless there is an addendum posted within three business days of the submittal due date.

If the submittal has already been received by Lake County, vendors are required to acknowledge receipt of addendum via email to purchasing@lakecountyil.gov prior to the due date.

Submittals that do not acknowledge addendums may be rejected.

GENERAL INFORMATION SHEET

AUTHORIZED NEGOTIATORS:

Name:	Title:
Phone:	Email:
Name:	Title:
Phone:	Email:

BUSINESS ORGANIZATION: (check one only)

- ☐ Sole Proprietor: An individual whose signature is affixed to this proposal.
- ☐ Partnership: State full names, titles, and addresses of all responsible principals and/or partners on attached sheet.
- ☐ Corporation: State of incorporation: [Click or tap here to enter text.](#)
- ☐ Non-profit Corporation
- ☐ 501c3-- U.S. Internal Revenue Code

By signing this proposal document, the proposer hereby certifies that it is not barred from responding on this contract as a result of a violation of either Section 33E-3 or 33E-4 of the Illinois Criminal Code of 1961, as amended.

Full Legal Business Name:	
Authorized Signature:	Date:
Printed Name/Title:	

REFERENCES

List below other similar size clients for whom you have provided similar services. Please include the email address for each reference.

Agency Name:
Mailing Address:
Contact Person/Title:
Phone Number:
Email:
Dates of Service:
Project/Service Provided:
Number of Employees:

Agency Name:
Mailing Address:
Contact Person/Title:
Phone Number:
Email:
Dates of Service:
Project/Service Provided:
Number of Employees:

Agency Name:
Mailing Address:
Contact Person/Title:
Phone Number:
Email:
Dates of Service:
Project/Service Provided:
Number of Employees:

Agency Name:
Mailing Address:
Contact Person/Title:
Phone Number:
Email:
Dates of Service:
Project/Service Provided:
Number of Employees:

VENDOR DISCLOSURE STATEMENT

Vendor Name:			
Address:			
Contact Person:		Phone #:	
Bid/RFP/SOI/Contract/Renewal:			

Vendors wishing to contract with Lake County for goods and services in an amount greater than \$30,000 shall submit this form in advance of award. This disclosure statement is not required for utility companies regulated by the Illinois Commerce Commission or local units of government. Vendors shall disclose:

- A familial relationship between a Lake County elected official, department director, deputy director and manager and owners, principals, executives, officers, account managers or other similar managerial positions of the vendor's company. Familial relationship is defined as a spouse (including civil partner), child, stepchild, parent, stepparent, grandparent, in-laws (including parent, grandparent, sibling, or child), relatives and non-relatives living in the same residence, and offspring born to any aforementioned person.
- All political campaign contributions made by the vendor or an owner, principal, executive, officer, account manager, or other similar managerial position of the vendor to any county board member, county board chair, or countywide elected official within the last five years.

If there is nothing to report in a section, please state NONE in the appropriate space.

FAMILIAL RELATIONSHIPS

List names and departments/agencies of Lake County employees or public officials with whom owners, principals, or officers of the vendor's company have a familial relationship and the nature of the relationship. Attach additional pages, as necessary. (Provide all names or state NONE in the space below. Do not leave blank.)

Name and Department/Agency of Lake County Employee/Public Official	Familial Relationship

CAMPAIGN CONTRIBUTIONS

List campaign contributions that have been made within the last five years that exceed \$150 annually. Attach additional pages, as necessary. (Provide all names or state NONE in the space below. Do not leave blank.)

Recipient	Donor	Description (e.g., cash, type of item, in-kind service, etc.)	Amount/Value	Date Made

Continuing disclosure is required if information changes. This Vendor Disclosure Statement form is available at www.lakecountyil.gov. The full text of the County's Ethics and Procurement policies and ordinances are available at www.lakecountyil.gov.

I hereby acknowledge that the information above is accurate and complete, that I am an authorized signer on behalf of the vendor, that I have read and understand these disclosure requirements, and that I agree to update this information if there are any related changes by submitting a new Vendor Disclosure Statement.

Authorized Signature:		Title:	
Printed Name:		Date:	

☐ **Vendors: Check this box when indicating exception. Then provide a brief narrative for exception below.**



VENDOR CERTIFICATION FORM

Bid/RFP/SOI Number:			
Vendor Name:			
Address:			
Primary Contact Name:			
Primary Contact Email Address:			
Primary Contact Phone Number:			
Project Manager Name:			
Project Manager Email Address:			
Project Manager Phone Number:			
# Years in Business:		Number of Employees:	
Annual Sales:	\$	Dunn & Bradstreet #:	
Vendor Certification Statement: Please identify all the following that apply to the ownership of this firm. This information is collected for reporting purposes only and not vendor selection. Please include a copy of the certification. (Definitions are included on the second page of Vendor Certification Form).			
<input type="checkbox"/>	Contractor certifies as a Minority – Business Enterprise (MBE)		
<input type="checkbox"/>	Contractor certifies as a Women Business Enterprise (WBE)		
<input type="checkbox"/>	Contractor certifies as a Veteran-Owned (VBE) Business Enterprise		
<input type="checkbox"/>	Contractor certifies as a Persons with Disabilities Owned Business Enterprise (PDBE)		
<input type="checkbox"/>	Contractor certifies as a Service-Disabled Veteran-Owned (SDVBE) Business Enterprise		
<input type="checkbox"/>	Contractor certifies as a Business Enterprise Program (BEP)		
<input type="checkbox"/>	Contractor certifies as a Small Disadvantaged Businesses (SDB)		
<input type="checkbox"/>	Contractor certifies as a Veteran-Owned Small Business (VOSB)		
<input type="checkbox"/>	Local Business		
<input type="checkbox"/>	None		
Other (Specify)			
Certification Number:			
Certified by (Agency):			

I certify that this information is accurate to the best of my knowledge and that I am authorized to provide this information on behalf of my company.

Signature:	Date:
Printed Name:	Title:




Vendor Certification Definitions

- **Minority-owned business (MBE)**
A business concern which is at least 51% owned by one or more minority persons, or in the case of a corporation, at least 51% of the stock in which is owned by one or more minority persons; and the management and daily business operations of which are controlled by one or more of the minority individuals who own it.
- **Woman-owned business (WBE)**
A business which is at least 51% owned by one or more women, or, in the case of a corporation, at least 51% of the stock in which is owned by one or more women; and the management and daily business operations of which are controlled by one or more of the women who own it.
- **Veteran-owned Business Enterprise (VBE)**
A small business (i) that is at least 51 percent owned, controlled and managed by one or more Eligible Veterans or in the case of a corporation, at least 51 percent or more of the stock of which is owned, controlled and managed by one or more Eligible Veterans.
 - **Eligible Veteran** means a person who (i) has been either a member of the armed forces of the United States or, while a citizen of the United States, was a member of the armed forces of allies of the United States in time of hostilities with a foreign country and (ii) has served under one or more of the following conditions: (a) the veteran served a total of at least 6 months; (b) the veteran served for the duration of hostilities regardless of the length of the engagement; (c) the veteran was discharged on the basis of hardship; or (d) the veteran was released from active duty because of a service connected disability and was discharged under honorable conditions.
 - **Armed Forces of the United States** means the United States Army, Navy, Air Force, Marine Corps, Coast Guard, or service in active duty as defined under 38 U.S.C. Section 101. Service in the Merchant Marine that constitutes active duty under Section 401 of federal Public Act 95-202 shall also be considered service in the armed forces for purposes of this Division.
- **Persons with Disabilities Owned Business Enterprise (PDBE)**
A small business (i) that is at least 51 percent owned, controlled and managed by one or more Persons with a Disability; or in the case of a corporation, at least 51 percent or more of the stock of which is owned, controlled, and managed by one or more Persons with a Disability.
 - **Disability or Disabled** means, with respect to an individual, a physical or mental impairment that substantially limits one or more of the major life activities of the individual, a record of physical or mental impairment that substantially limits one or more of the major life activities of the individual, or being regarded as an individual with a physical or mental impairment that substantially limits one or more of the major life activities of the individual.
- **Service-Disabled Veteran-owned Business Enterprise (SDVBE)**
A small business (i) that is at least 51 percent owned, controlled, and managed by one or more qualified service-disabled veterans or in the case of a corporation, at least 51 percent or more of the stock of which is owned, controlled and managed by one or more Service Disabled Veterans.
 - **Service-Disabled Veteran** means an Eligible Veteran who has been found to have 10 percent or more service-connected disability by the United States Department of Veterans Affairs or the United States Department of Defense.
 - **Service-connected disability** means a disability incurred in the line of duty in the active military, naval or air service as described in 38 U.S.C. 101(16).
- **BEP – Business Enterprise Program**
Business Enterprise Program (BEP) BEP assists businesses owned by minorities, women, and people with disabilities gain access to the State of Illinois procurement process. BEP certification with the State of Illinois can also open the door to opportunities with other public and private entities which are looking for diverse suppliers.
- **Small Disadvantaged Businesses (SDB)**
A Small Disadvantaged Business (SDB) is a small business owned and controlled by socially and economically disadvantaged individuals as defined by Federal Acquisition Regulation (FAR) 19.001
- **Veteran-Owned Small Business (VOSB)**
A Veteran-Owned Small Business (VOSB) is a small business that is at least 51 percent owned by one or more veterans; or, if a publicly owned business, at least 51 percent of the stock is owned by one or more veterans. Also, one or more veterans control management and daily business operations of the firm.
- **Local business**
Lake County launched a Buy Local. Build Local. Work Local initiative in 2013 to increase the outreach and procurement opportunities for businesses located within Lake County, including women-owned businesses and minority-owned business enterprises (L/W/MBE). The overarching objective is to maximize participation from these businesses in the County's procurement process, in accordance with applicable law.

PARKING LOT IMPROVEMENTS

VARIOUS PARKING LOTS

LAKE COUNTY

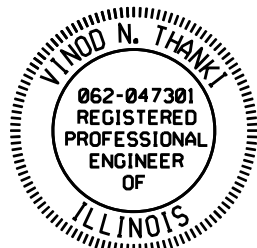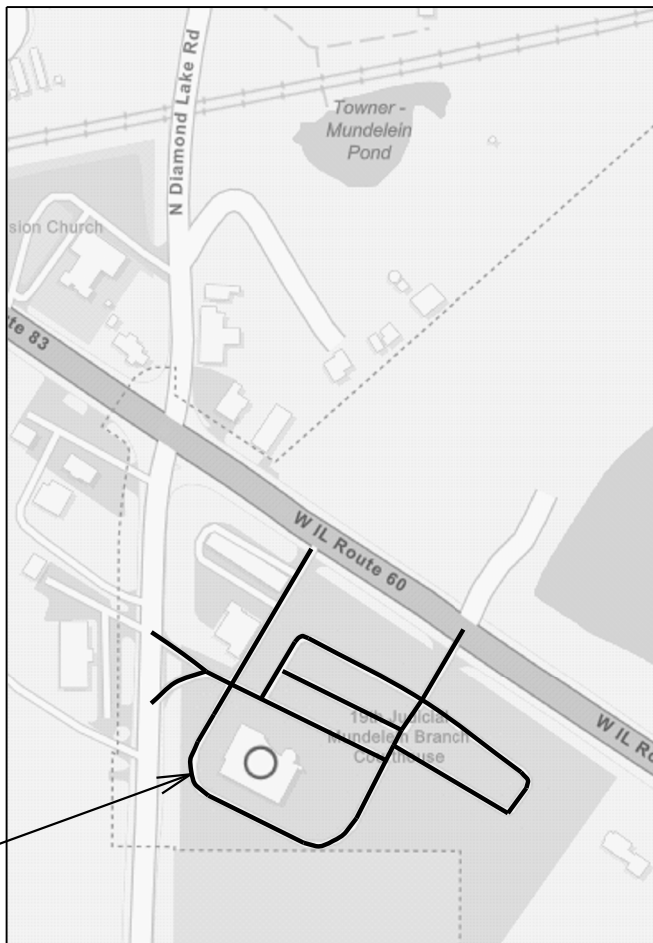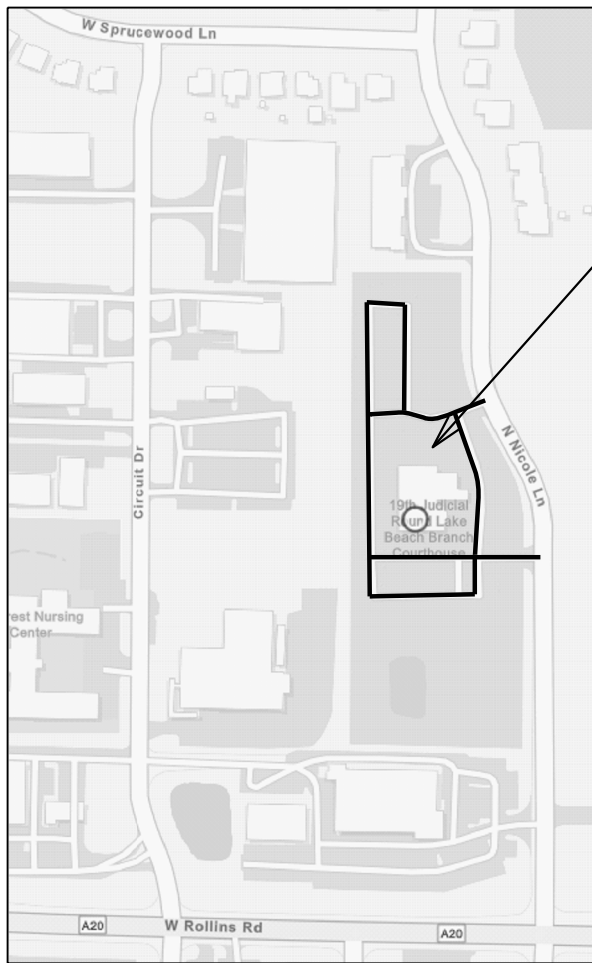

LICENSE EXPIRATION DATE: 11-30-2025

Vinod N. Thanki

4/25/2025
DATE

- 1 - ROUND LAKE BEACH COURTHOUSE, 1792 N NICOLE LN, ROUND LAKE BEACH, IL
2 - MUNDELEIN COURT HOUSE, 105 IL RT 83, MUNDELEIN, IL (NOT INCLUDED)

Globetrotters
Engineering Corporation
ENGINEERS - ARCHITECTS
200 S Wacker Drive
Chicago, Illinois 60606 U.S.A.
Ph 312-922-6400




LAKE COUNTY

GLOBETROTTERS ENGINEERING CORPORATION ("GEC") RETAINS ALL PROPRIETARY RIGHTS AND COPYRIGHTS, STATUTORY AND COMMON LAW, TO THESE PLANS AND DESIGNS. USE OF THE DRAWINGS OTHER THAN FOR THEIR INTENDED PURPOSE, REPRODUCTION, ALTERATION, OR ASSIGNMENT TO ANY THIRD PARTY SHALL NOT OCCUR WITHOUT EXPRESS WRITTEN CONSENT BY GEC. GEC ASSUMES NO RESPONSIBILITY FOR ANY DRAWING NOT USED IN COMPLIANCE WITH THIS PARAGRAPH.

DESCRIPTION	
1.	4/24/25 ISSUED FOR BID

I HEREBY CERTIFY THAT THESE PLANS WERE PREPARED UNDER MY DIRECT SUPERVISION AND TO THE BEST OF MY KNOWLEDGE AND BELIEF, CONFORM TO THE CITY OF CHICAGO BUILDING CODES AND ORDINANCES

DRAWN BY:	CWH
DATE DRAFTED:	11/13/20
CHECKED BY:	RH
APPROVED BY:	JS

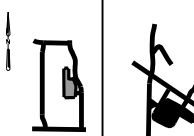

KEY PLAN

LAKE COUNTY PROJECTS

Proj. Title

COVER SHEET

Task Title

SHEET NO.
1

GEC PROJ. NO.

- HOT-MIX ASPHALT SURFACE REMOVAL COMPLETE
- HOT-MIX ASPHALT SURFACE REMOVAL COMPLETE
BASE COURSE REMOVAL
- HOT-MIX ASPHALT SURFACE REMOVAL, 2"
- HOT-MIX ASPHALT SURFACE REMOVAL COMPLETE
BASE COURSE REMOVAL
EARTH EXCAVATION
(SEE NOTES 1)
- SIDEWALK REMOVAL
- CONCRETE REMOVAL (SEE NOTE 2)
- COMBINATION CURB AND GUTTER REMOVAL


LAKE COUNTY

GLOBETROTTERS ENGINEERING CORPORATION ("GEC") RETAINS ALL PROPRIETARY RIGHTS AND COPYRIGHTS, STATUTORY AND COMMON LAW, TO THESE PLANS AND DESIGNS. USE OF THE DRAWINGS OTHER THAN FOR THEIR INTENDED PURPOSE, REPRODUCTION, ALTERATION, OR ASSIGNMENT TO ANY THIRD PARTY SHALL NOT OCCUR WITHOUT EXPRESS WRITTEN CONSENT BY GEC. GEC ASSUMES NO RESPONSIBILITY FOR ANY DRAWING NOT USED IN COMPLIANCE WITH THIS PARAGRAPH.

DESCRIPTION		
L.	4/24/25	ISSUED FOR BO

I HEREBY CERTIFY THAT THESE PLANS WERE PREPARED UNDER MY DIRECT SUPERVISION AND TO THE BEST OF MY KNOWLEDGE AND BELIEF, CONFORM TO THE CITY OF CHICAGO BUILDING CODES AND ORDINANCES

DRAWN BY:	CW
DATE DRAFTED:	11/13/20
CHECKED BY:	BN
APPROVED BY:	JS

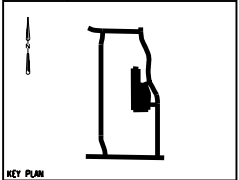

LAKE COUNTY PROJECTS

Proj. Title

ROUND LAKE COURTHOUSE


Task Title

DEMOLITION PLAN

SHEET NO.

A1

GEC PROJ. NO.

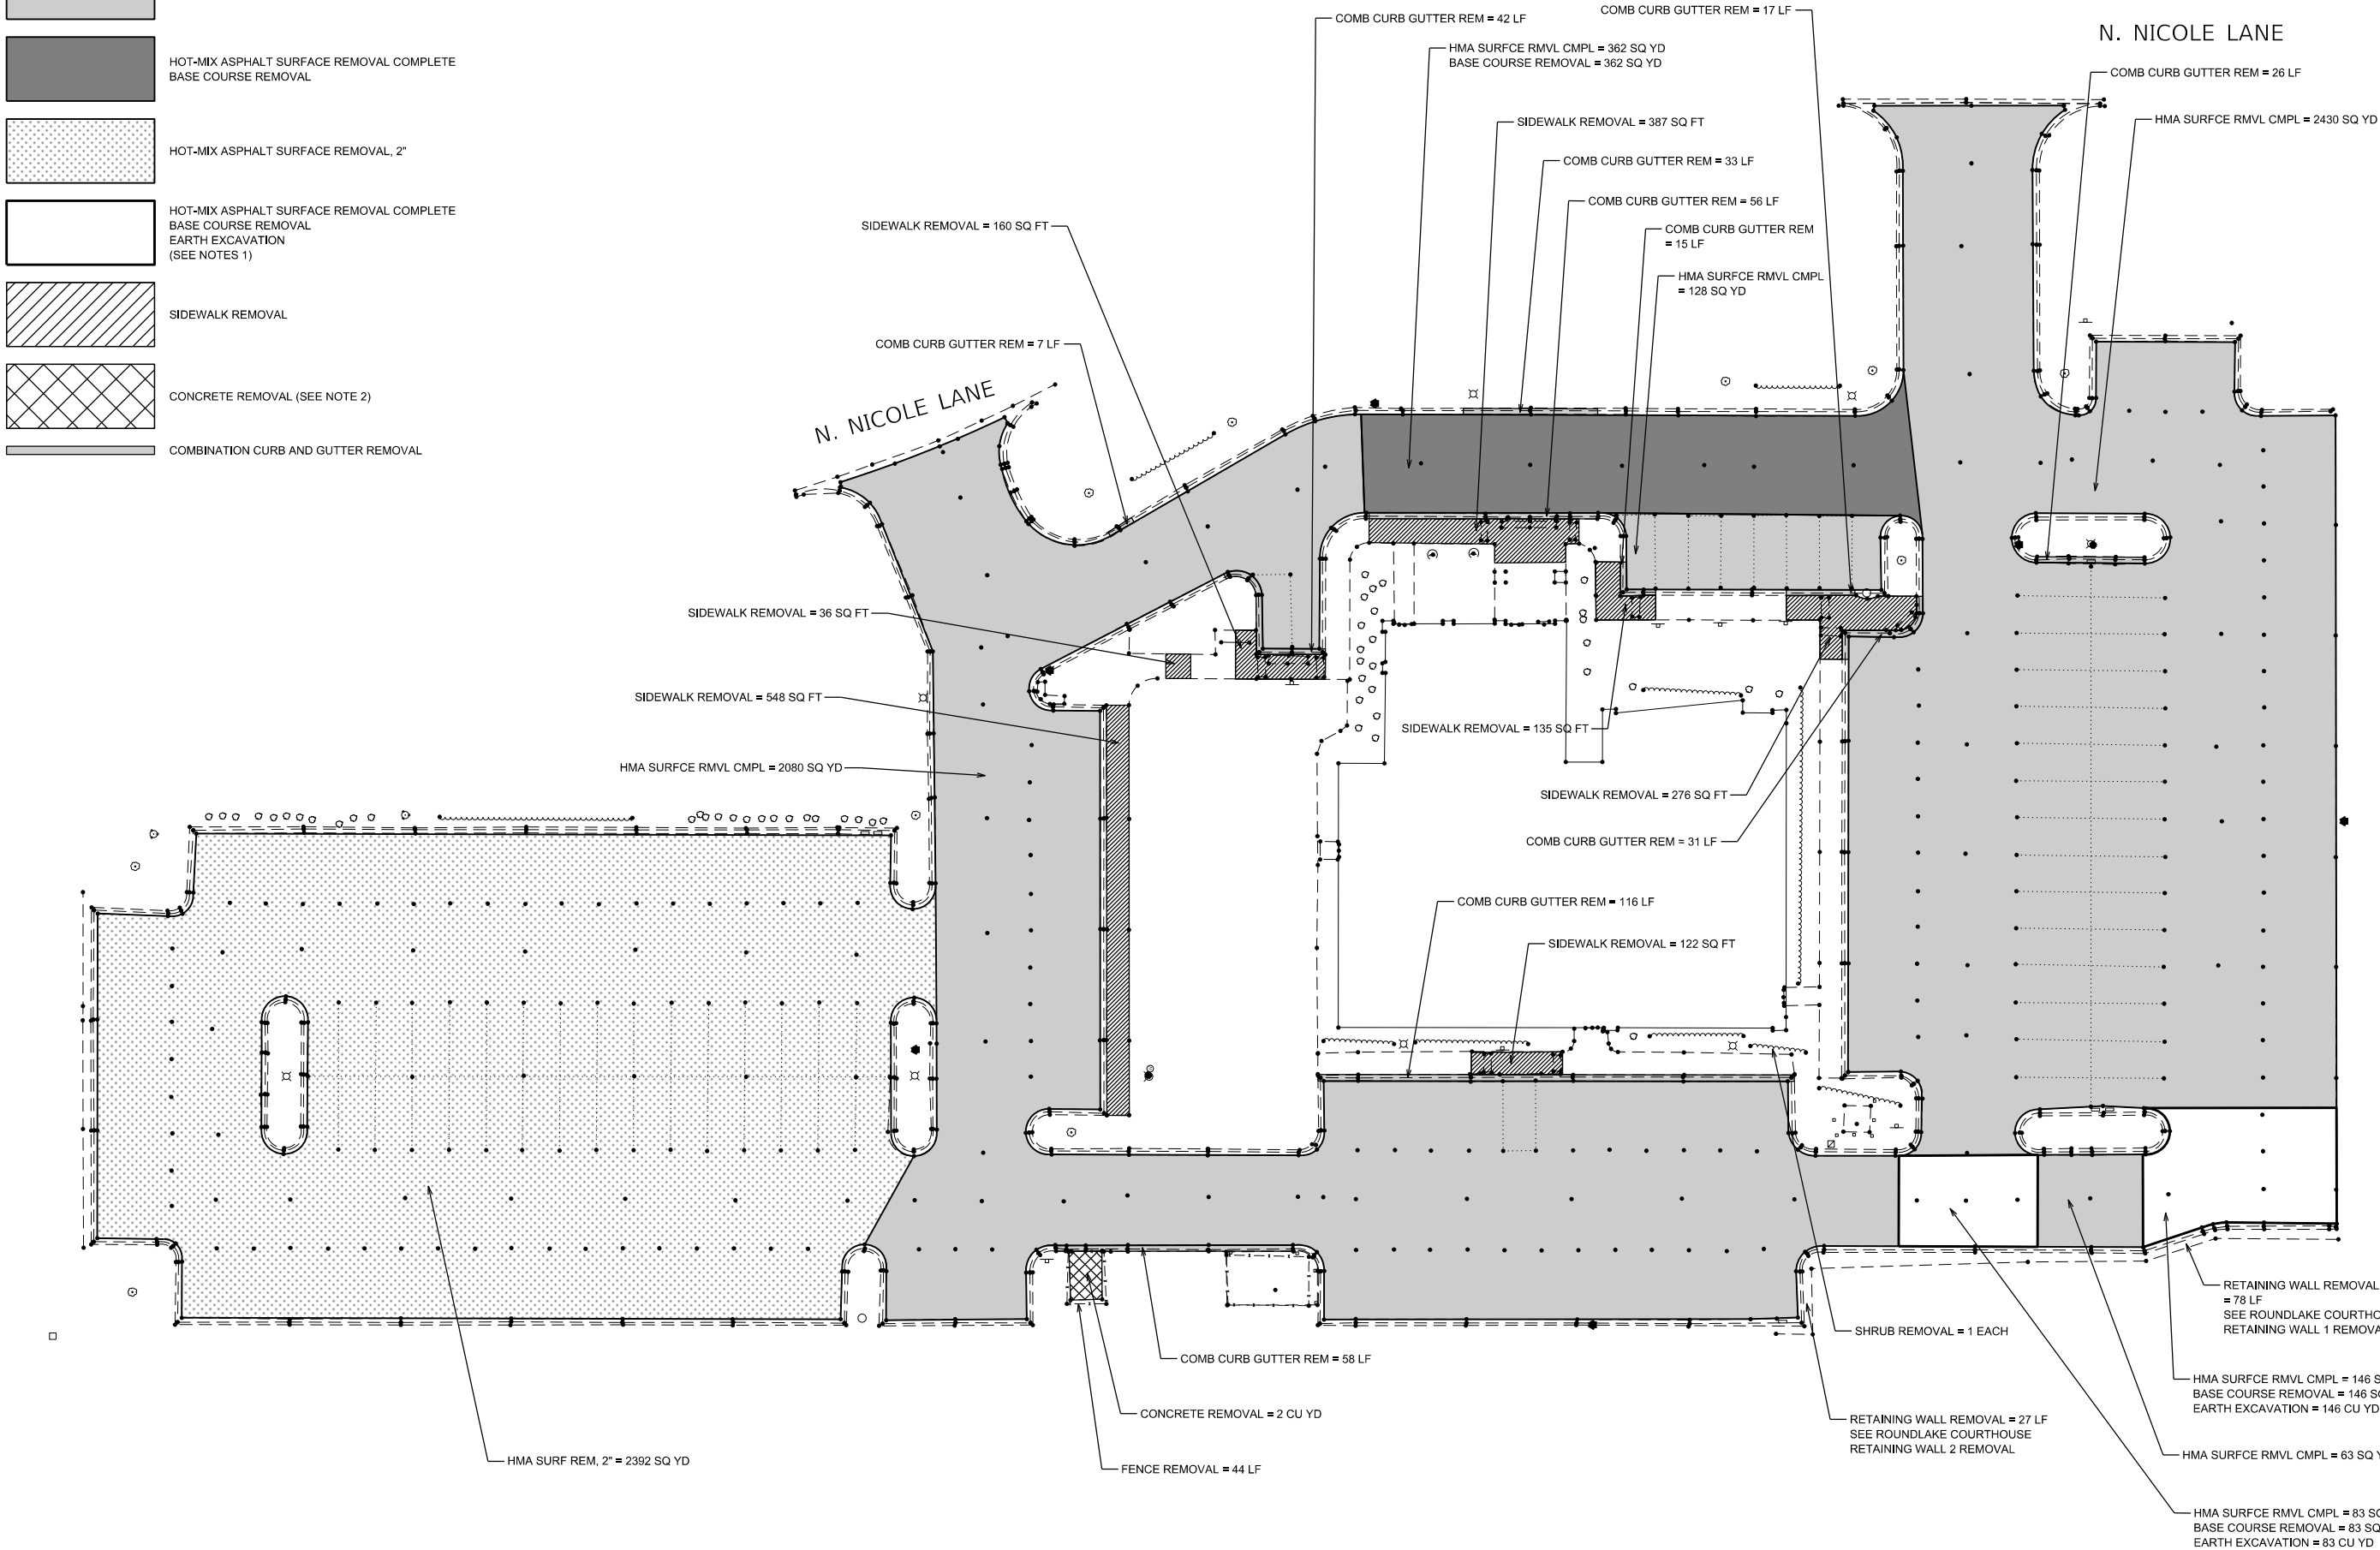

NOTE 1:
REMOVAL OF 3" DEPTH OF UNDERCUT SOIL

NOTE 2:
ASSUMED EXISTING CONCRETE DEPTH OF 8"



I HEREBY CERTIFY THAT THESE PLANS WERE
PREPARED UNDER MY DIRECT SUPERVISION
AND TO THE BEST OF MY KNOWLEDGE AND
BELIEF, CONFORM TO THE CITY OF CHICAGO
BUILDING CODES AND ORDINANCES

DRAWN BY:	CWW
DATE DRAFTED	11/13/20
CHECKED BY:	RH
APPROVED BY:	JS

KEY PLAN


Proj.	Title

Task Title

SHEET NO.

A2

NOTE 1:
ASPHALT DENSITY = 112 PDS/IN/SQ
NOTE 2:
2" SURFACE COURSE
NOTE 3:
2" BINDER COURSE
NOTE 4:
ADD 3' DEPTH OF UNDERCUT SOIL

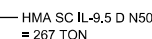

PCC BSE CSE 8
= 35 SQ YD

INSTALL 17"x18" AND 6" HIGH DUMPSTER ADA RAMPS
ENCLOSURE SYSTEM WITH RAMP 4
MANUFACTURED PVC PLANKS WITH 8"
WIDE GATE AND AS SELECTED BY THE
OWNER ON A 8" WIDE CURB AND
PROPER DEPTH AND SUBGRADE AS
APPROVED.

PC CONC SIDEWALK 5"
= 122 SQ FT
NEW ADA RAMP
SEE ROUNDLAKE COURTHOUSE
ER ADA RAMPS
RAMP 4

CONC LEVEL IN
= 312 SQ FT

PC CONC SIDEWALK 5" -
= 33 SQ FT

REPAIR AND REBUILD EXISTING
PRECAST CONCRETE BLOCK WALL AS
DIRECTED BY THE OWNER.
APPROXIMATE LENGTH 165 LF AND
2 TO 3 FT HIGH.

SODDING
= 168 SQ YD

HMA SC IL-9.5 D N50 = 16 TON
HMA BC IL-19 N50 = 16 TON
AGG BASE CSE B 8" = 146 SQ YD
POROUS GRAN EMBANK = 48 CU YD

— HMA SC IL-9.5 D N50 = 7 TON
HMA BC IL-19 N50 = 7 TON


HMA SC IL-9.5 D N50 = 9 TON
HMA BC IL-19 N50 = 9 TON
AGG BASE CSE B 8" = 83 SQ YD
POROUS GRAN EMBANK = 27 CU YD

GLOBETROTTERS ENGINEERING CORPORATION ("GEC") RETAINS ALL PROPRIETARY RIGHTS AND COPYRIGHTS, STATUTORY AND COMMON LAW, TO THESE PLANS AND DESIGNS. USE OF THE DRAWINGS OTHER THAN FOR THEIR INTENDED PURPOSE, REPRODUCTION, ALTERATION, OR ASSIGNMENT TO ANY THIRD PARTY SHALL NOT OCCUR WITHOUT EXPRESS WRITTEN CONSENT BY GEC. GEC ASSUMES NO RESPONSIBILITY FOR ANY DRAWING NOT USED IN COMPLIANCE WITH THIS PARAGRAPH.

DESCRIPTION		
L.	4/24/25	ISSUED FOR BO

I HEREBY CERTIFY THAT THESE PLANS WERE PREPARED UNDER MY DIRECT SUPERVISION AND TO THE BEST OF MY KNOWLEDGE AND BELIEF, CONFORM TO THE CITY OF CHICAGO BUILDING CODES AND ORDINANCES

DRAWN BY:	CW
DATE DRAFTED:	11/13/20
CHECKED BY:	BN
APPROVED BY:	JS

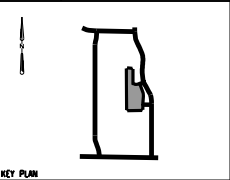

LAKE COUNTY PROJECTS

Proj. Title

ROUND LAKE
COURTHOUSE

Task Title

EROSION CONTROL PLAN

SHEET NO.

A3

GEC PROJ. NO.



N. NICOLE LANE

N. NICOLE LANE

INLET FILTERS
= 1 EACH

INLET FILTERS
= 1 EACH

INLET FILTERS
= 2 EACH

INLET FILTERS
= 1 EACH

INLET FILTERS
= 2 EACH

PERIMETER EROSION BARRIER
= 549 LF



NOTE:
-EXISTING ELEVATIONS ARE BASED ON
TOPOGRAPHIC SURVEY. CONTRACTOR TO
FIELD VERIFY CONDITIONS.


LAKE COUNTY

GLOBETROTTERS ENGINEERING CORPORATION ("GEC") RETAINS ALL PROPRIETARY RIGHTS AND COPYRIGHTS, STATUTORY AND COMMON LAW, TO THESE PLANS AND DESIGNS. USE OF THE DRAWINGS OTHER THAN FOR THEIR INTENDED PURPOSE, REPRODUCTION, ALTERATION, OR ASSIGNMENT TO ANY THIRD PARTY SHALL NOT OCCUR WITHOUT EXPRESS WRITTEN CONSENT BY GEC. GEC ASSUMES NO RESPONSIBILITY FOR ANY DRAWING NOT USED IN COMPLIANCE WITH THIS PARAGRAPH.

DESCRIPTION	
L.	4/24/25
	ISSUED FOR BID

I HEREBY CERTIFY THAT THESE PLANS WERE PREPARED UNDER MY DIRECT SUPERVISION AND TO THE BEST OF MY KNOWLEDGE AND BELIEF, CONFORM TO THE CITY OF CHICAGO BUILDING CODES AND ORDINANCES

DRAWN BY:	CW
DATE GRANTED:	11/13/20
CHECKED BY:	BN
APPROVED BY:	JS

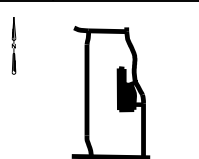

KEY PLAN

LAKE COUNTY PROJECTS

Proj. Title

ROUND LAKE
COURTHOUSE


Task Title

GRADING PLAN

SHEET NO.

A4

GEC PROJ. NO.

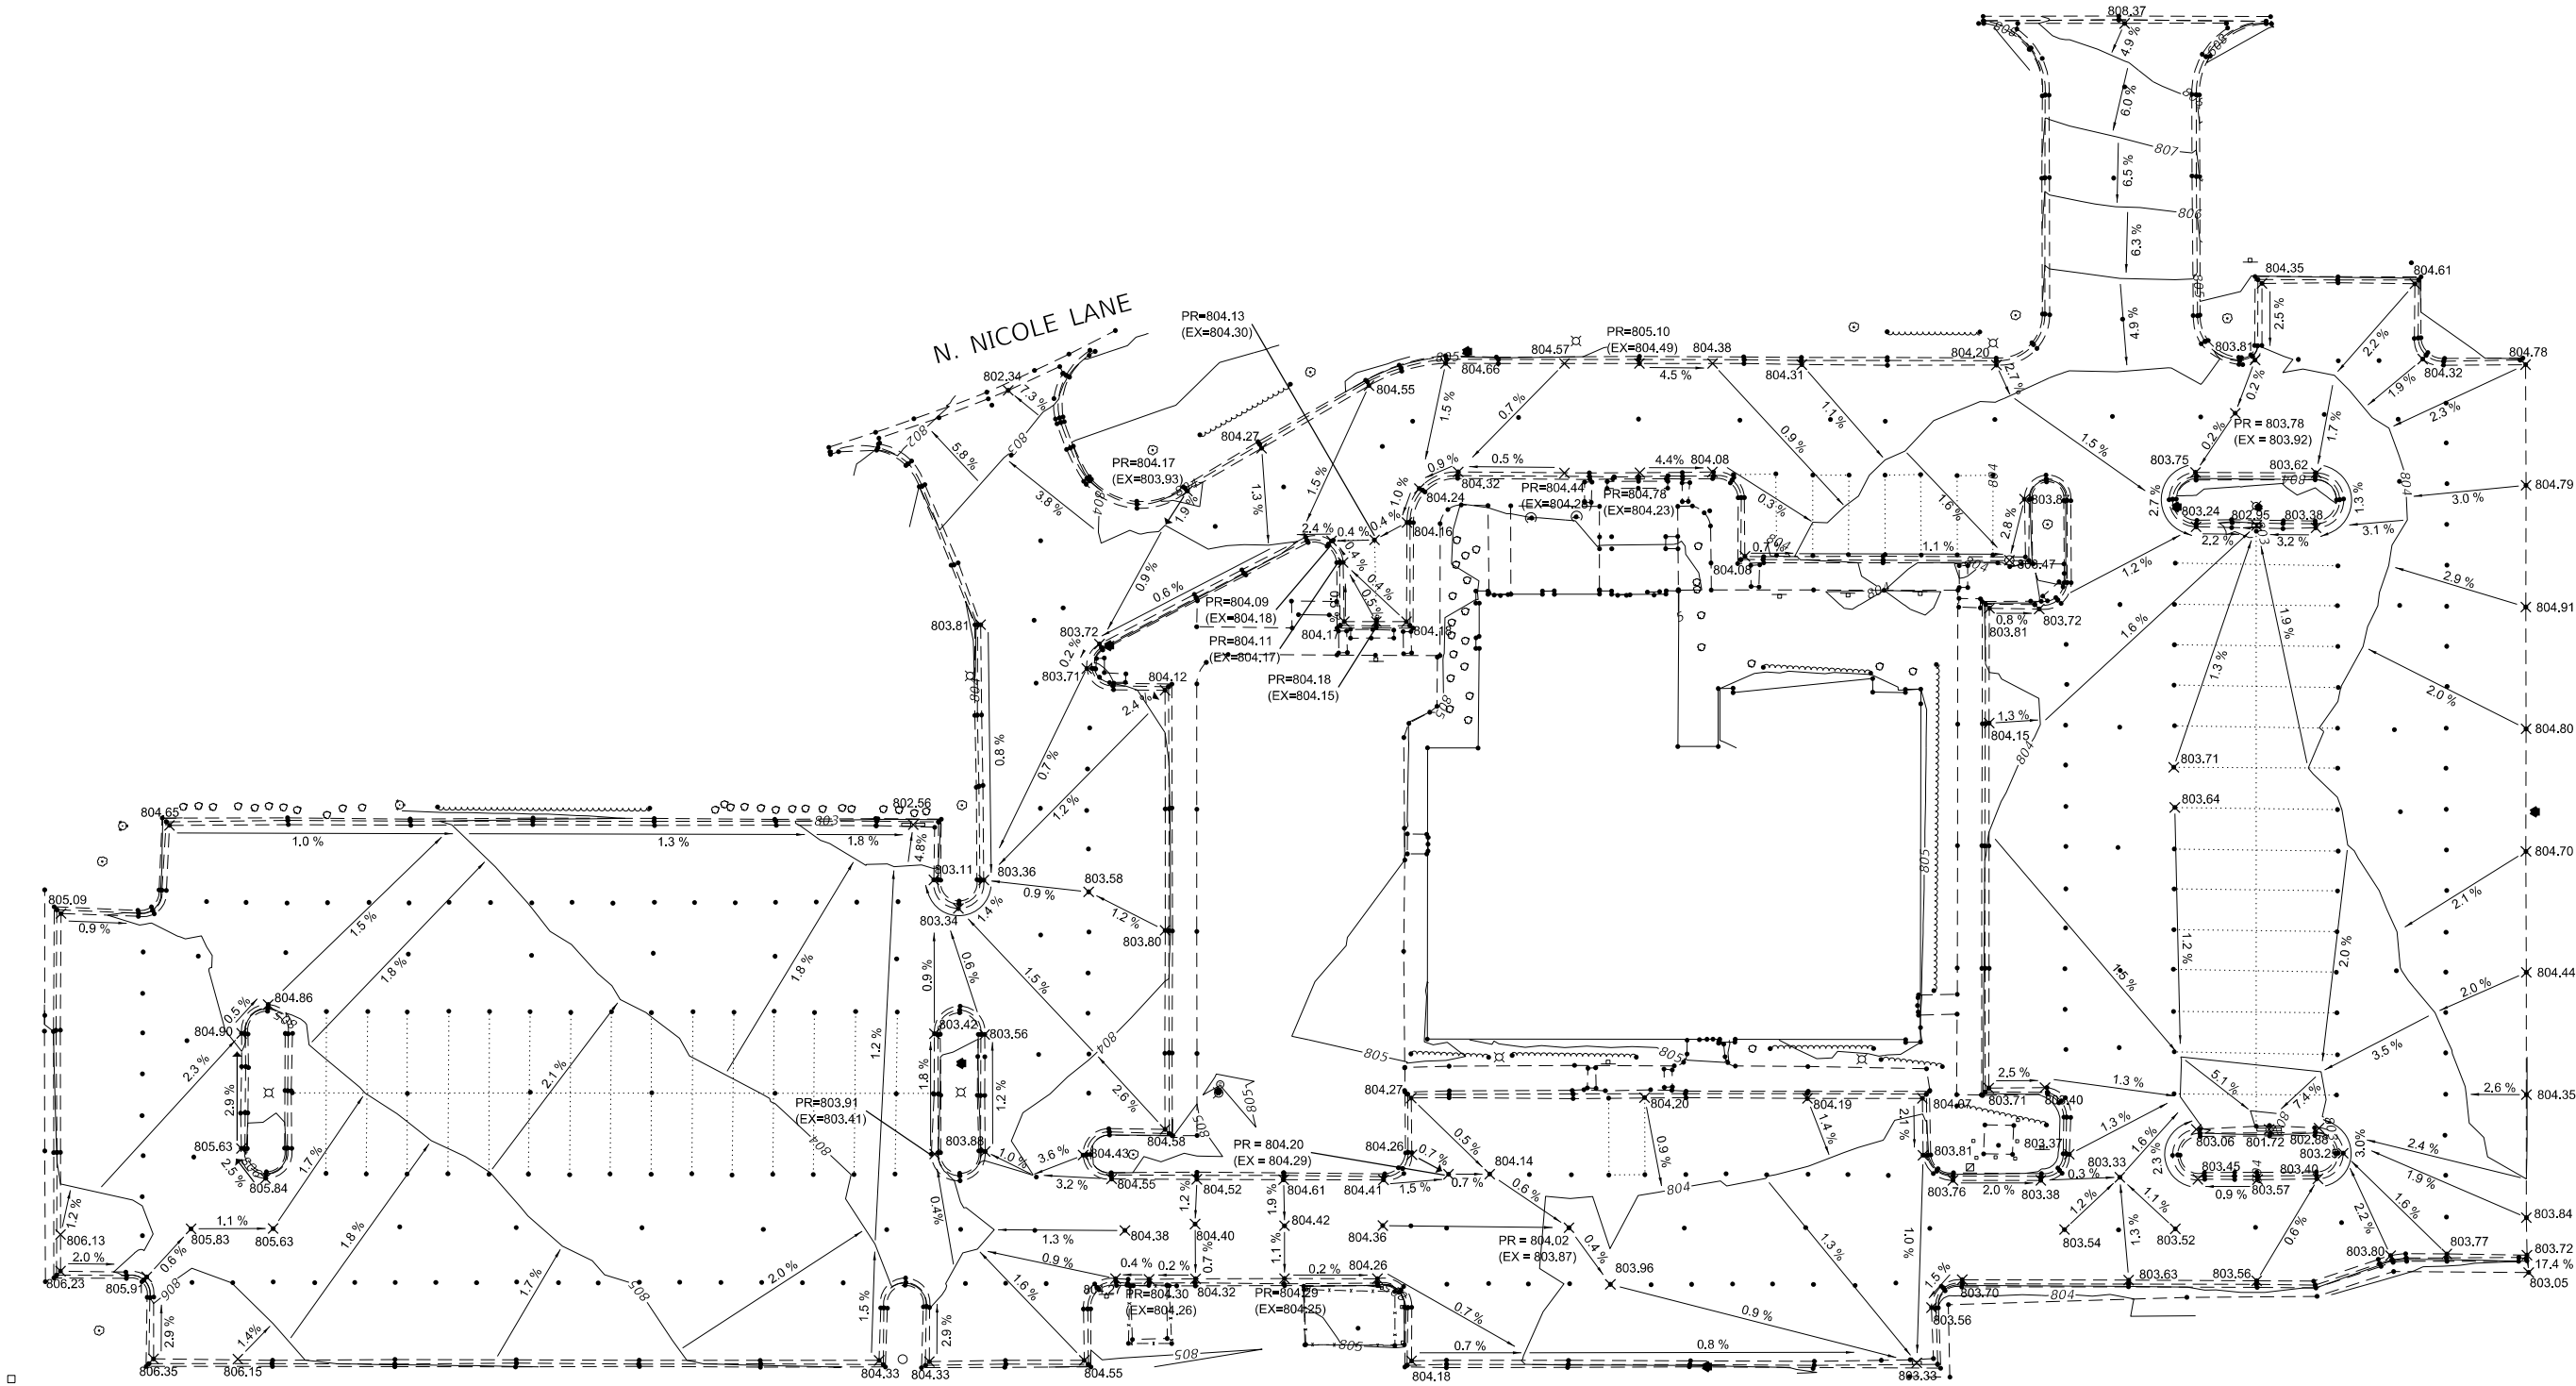


GLOBETROTTERS ENGINEERING CORPORATION ("GEC") RETAINS ALL PROPRIETARY RIGHTS AND COPYRIGHTS, STATUTORY AND COMMON LAW, TO THESE PLANS AND DESIGNS. USE OF THE DRAWINGS OTHER THAN FOR THEIR INTENDED PURPOSE, REPRODUCTION, ALTERATION, OR ASSIGNMENT TO ANY THIRD PARTY SHALL NOT OCCUR WITHOUT EXPRESS WRITTEN CONSENT BY GEC. GEC ASSUMES NO RESPONSIBILITY FOR ANY DRAWING NOT USED IN COMPLIANCE WITH THIS PARAGRAPH.

DESCRIPTION	
1.	4/24/25 ISSUED FOR BO

I HEREBY CERTIFY THAT THESE PLANS WERE PREPARED UNDER MY DIRECT SUPERVISION AND TO THE BEST OF MY KNOWLEDGE AND BELIEF, CONFORM TO THE CITY OF CHICAGO BUILDING CODES AND ORDINANCES

DESIGNED BY:	CW
DATE DRAFTED:	11/13/20
CHECKED BY:	RH
APPROVED BY:	JS

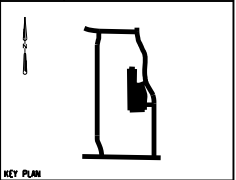

LAKE COUNTY PROJECTS

Proj. Title

ROUND LAKE COURTHOUSE


Task Title

ADA RAMPS


SHEET NO.
A5

GEC PROJ. NO.


ADA RAMP 1

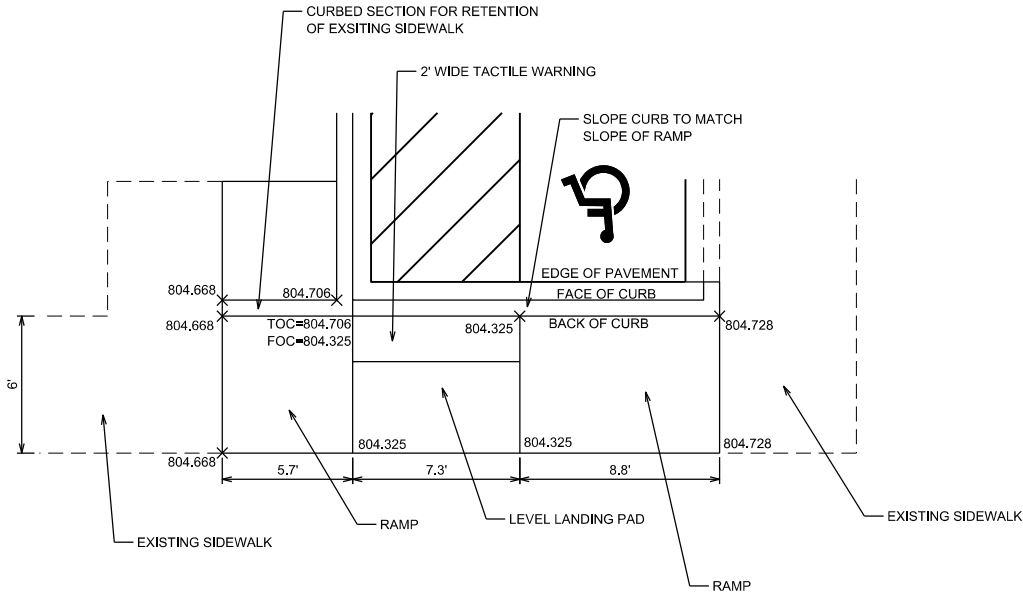


ADA RAMP 2

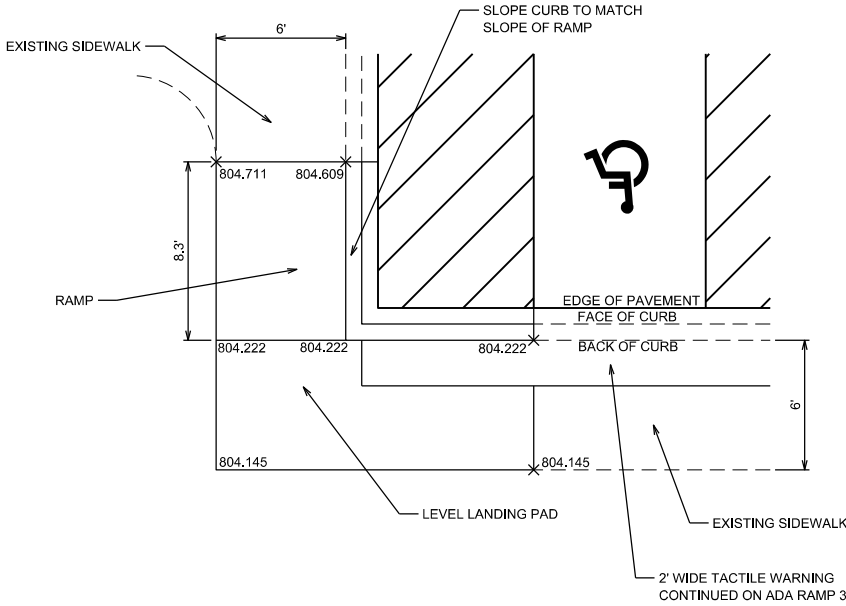

ADA RAMP 3

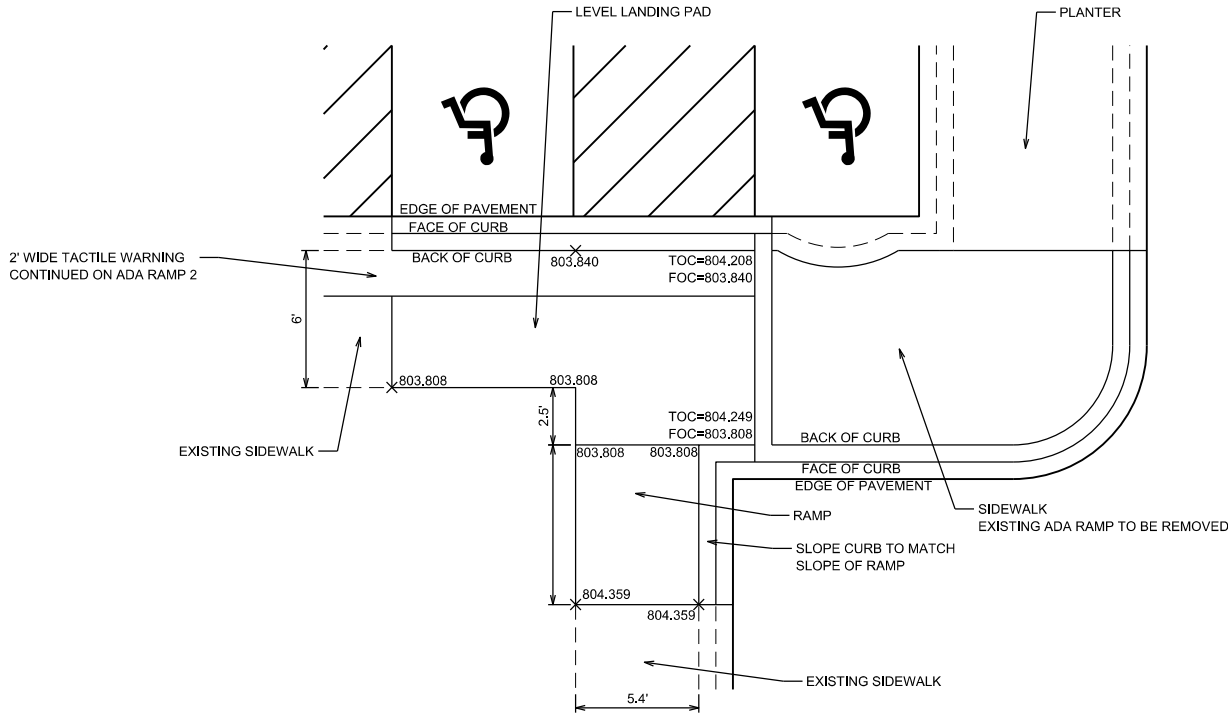

ADA RAMP 4

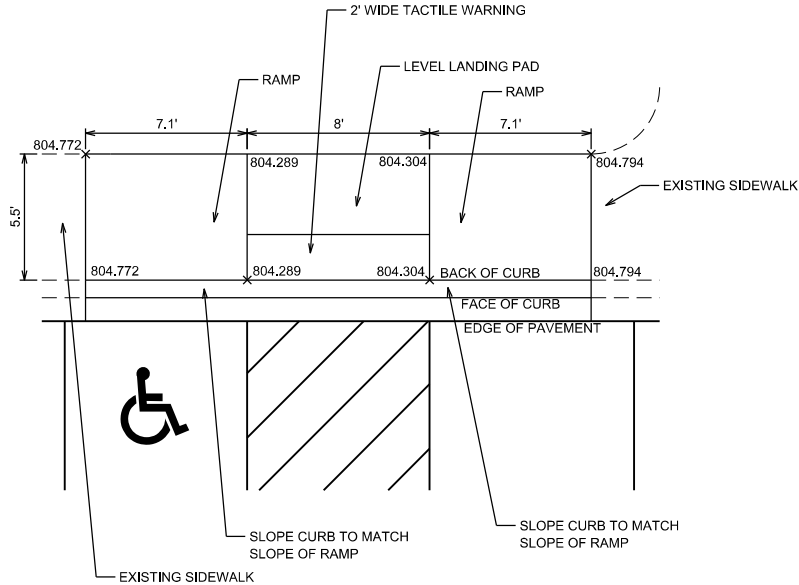

NOTES:
-EXISTING ELEVATIONS ARE BASED ON TOPOGRAPHIC SURVEY. CONTRACTOR TO FIELD VERIFY CONDITIONS.
-PROPOSED ELEVATIONS ARE BASED ON MAINTAINING MAX 1:12 RUNNING SLOPE FOR RAMPS AND MAX 1:50 CROSS SLOPE FOR ALL SURFACES

X = MATCH EXISTING ELEVATION


LAKE COUNTY

GLOBETROTTERS ENGINEERING CORPORATION ("GEC") RETAINS ALL PROPRIETARY RIGHTS AND COPYRIGHTS, STATUTORY AND COMMON LAW, TO THESE PLANS AND DESIGNS. USE OF THE DRAWINGS OTHER THAN FOR THEIR INTENDED PURPOSE, REPRODUCTION, ALTERATION, OR ASSIGNMENT TO ANY THIRD PARTY SHALL NOT OCCUR WITHOUT EXPRESS WRITTEN CONSENT BY GEC. GEC ASSUMES NO RESPONSIBILITY FOR ANY DRAWING NOT USED IN COMPLIANCE WITH THIS PARAGRAPH.

DESCRIPTION		
1.	4/24/25	ISSUED FOR BO

I HEREBY CERTIFY THAT THESE PLANS WERE PREPARED UNDER MY DIRECT SUPERVISION AND TO THE BEST OF MY KNOWLEDGE AND BELIEF, CONFORM TO THE CITY OF CHICAGO BUILDING CODES AND ORDINANCES

DRAWN BY:	CW
DATE DRAFTED:	11/13/20
CHECKED BY:	BN
APPROVED BY:	JS

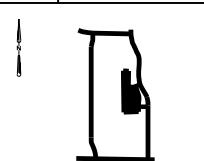

LAKE COUNTY PROJECTS

Proj. Title

ROUND LAKE COURTHOUSE



Task Title

PEDESTRIAN LANDING PAD


SHEET NO.

A6


GEC PROJ. NO.

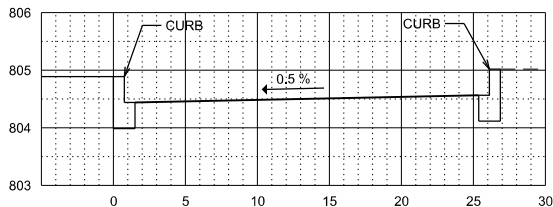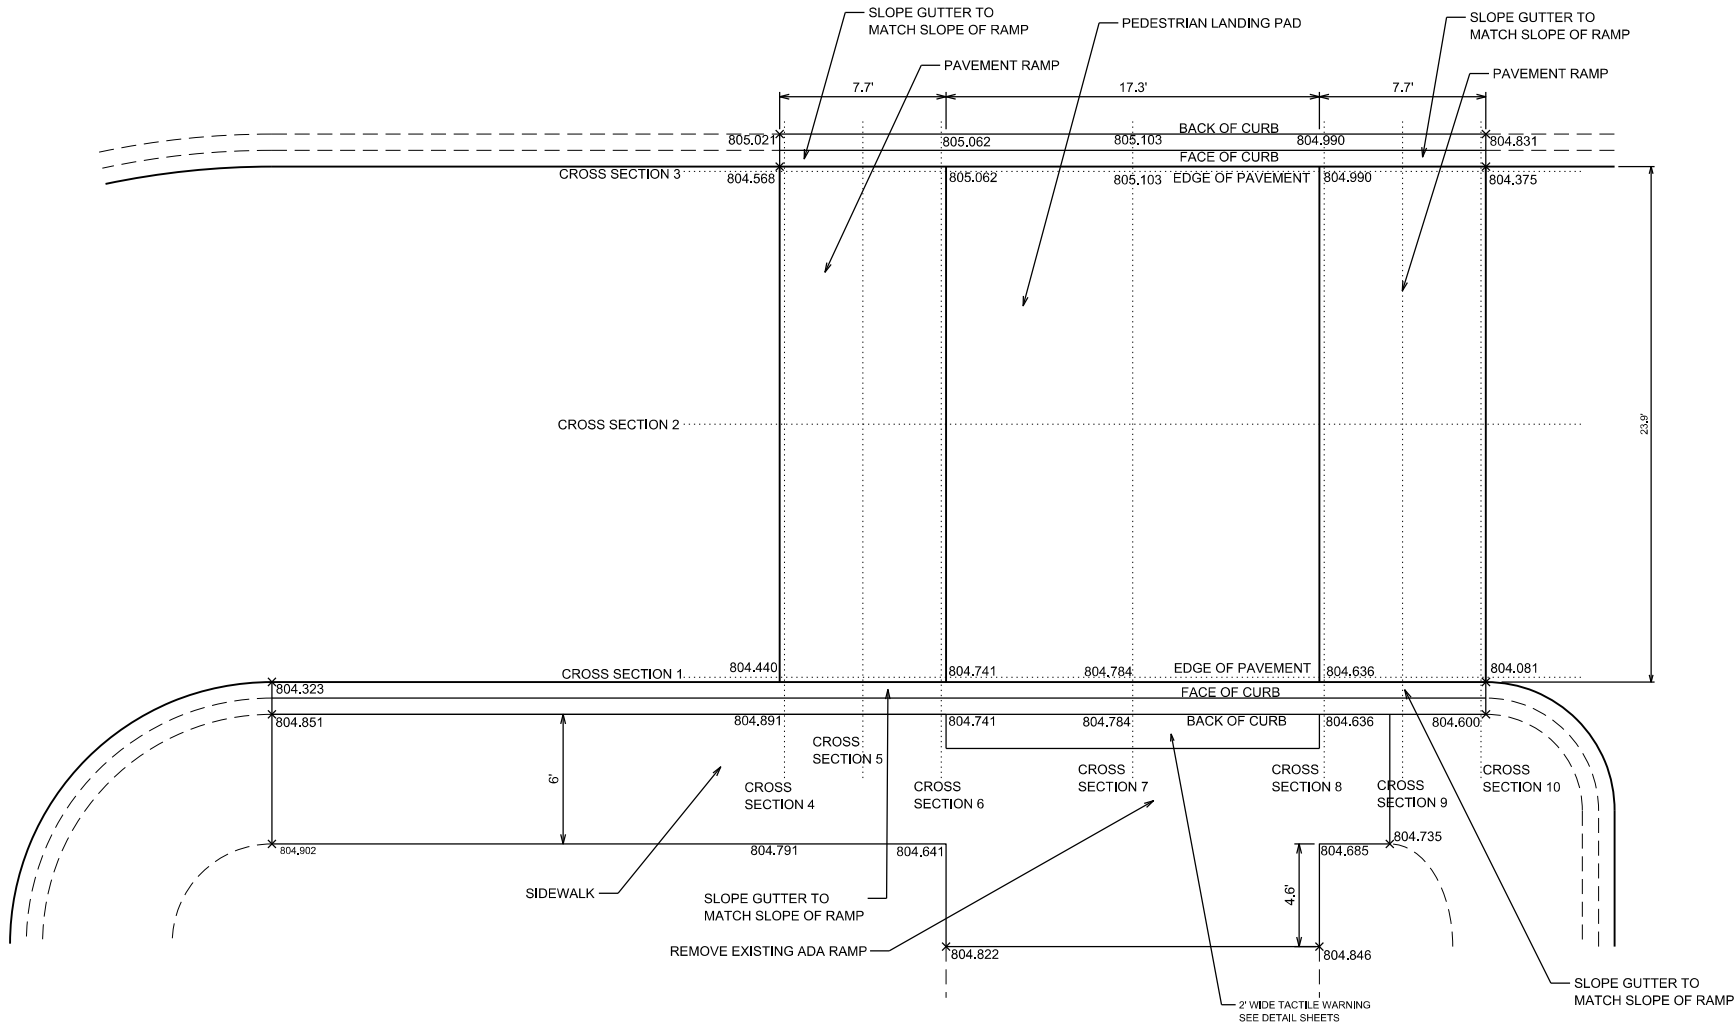


CROSS SECTION 4

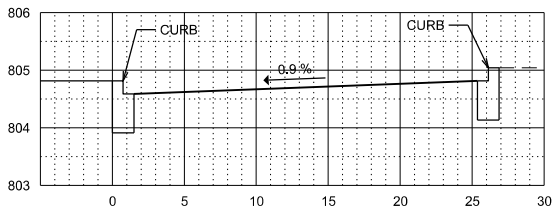


CROSS SECTION 5

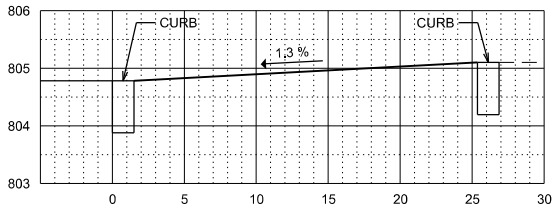


CROSS SECTION 7

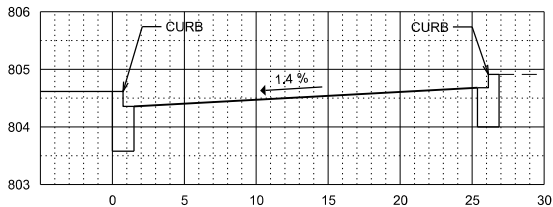


CROSS SECTION 9

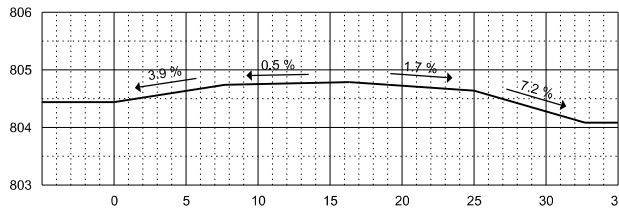


CROSS SECTION 1

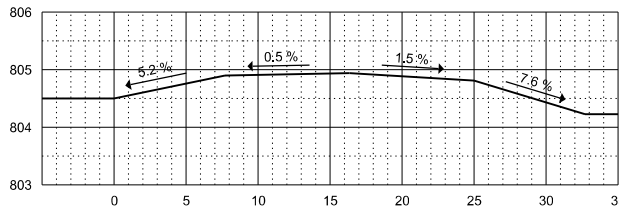


CROSS SECTION 2

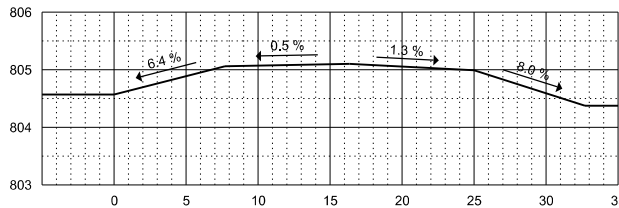


CROSS SECTION 3

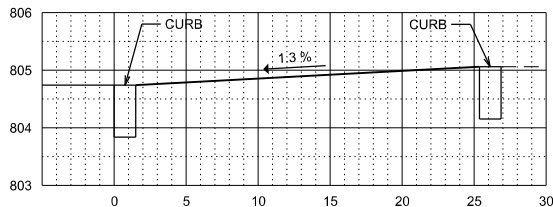

CROSS SECTION 6

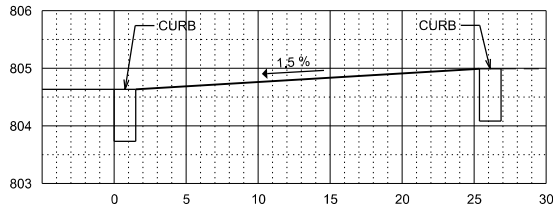

CROSS SECTION 8

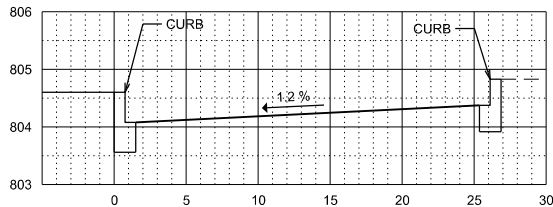

CROSS SECTION 10

NOTES:
-EXISTING ELEVATIONS ARE BASED ON TOPOGRAPHIC SURVEY. CONTRACTOR TO FIELD VERIFY CONDITIONS.
-PROPOSED ELEVATIONS ARE BASED ON MAINTAINING MAX 1:12 RUNNING SLOPE FOR RAMPS AND MAX 1:50 CROSS SLOPE FOR ALL SURFACES

LAKE COUNTY


GLOBETROTTERS ENGINEERING CORPORATION ("GEC") RETAINS ALL PROPRIETARY RIGHTS AND COPYRIGHTS, STATUTORY AND COMMON LAW, TO THESE PLANS AND DESIGNS. USE OF THE DRAWINGS OTHER THAN FOR THEIR INTENDED PURPOSE, REPRODUCTION, ALTERATION, OR ASSIGNMENT TO ANY THIRD PARTY SHALL NOT OCCUR WITHOUT EXPRESS WRITTEN CONSENT BY GEC. GEC ASSUMES NO RESPONSIBILITY FOR ANY DRAWING NOT USED IN COMPLIANCE WITH THIS PARAGRAPH.

DESCRIPTION		
1.	4/24/25	ISSUED FOR BO

I HEREBY CERTIFY THAT THESE PLANS WERE PREPARED UNDER MY DIRECT SUPERVISION AND TO THE BEST OF MY KNOWLEDGE AND BELIEF, CONFORM TO THE CITY OF CHICAGO BUILDING CODES AND ORDINANCES

SEA

DRAWN BY:	CW
DATE DRAFTED:	11/13/20
CHECKED BY:	RH
APPROVED BY:	JS

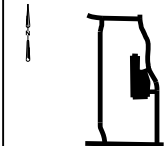

KEY PLAN

LAKE COUNTY PROJECTS

Proj. Title

ROUND LAKE
COURTHOUSE


Task Title

RETAINING WALL 1
REMOVAL


SHEET NO.

A7


GEC PROJ. NO.

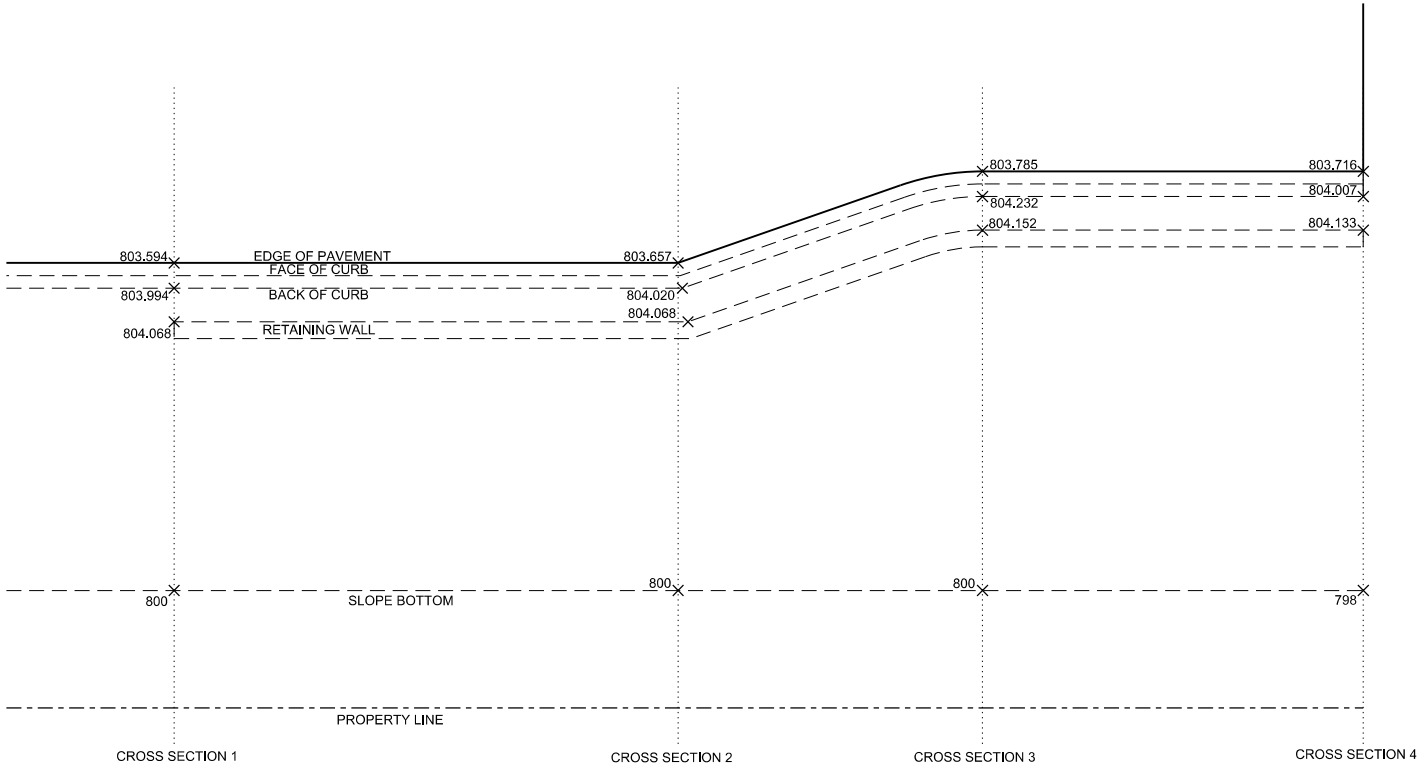


RETAINING WALL 1 EXISTING

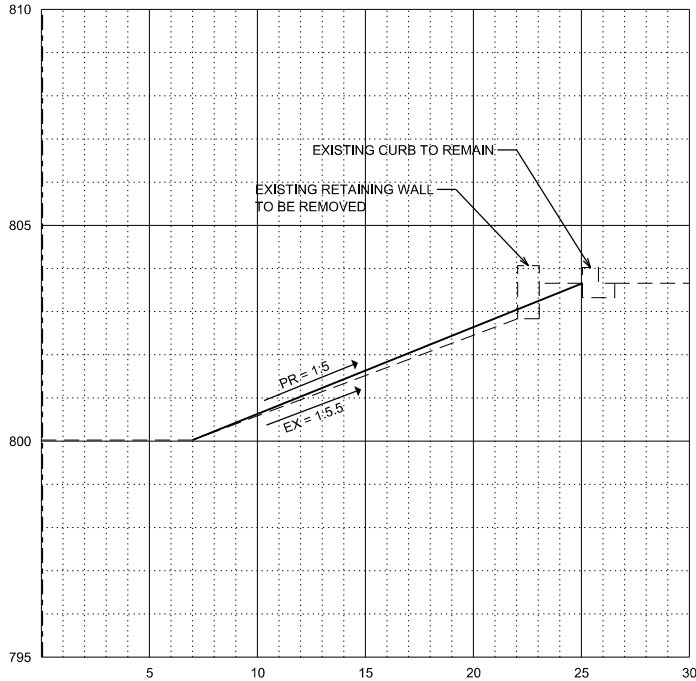

CROSS SECTION 2

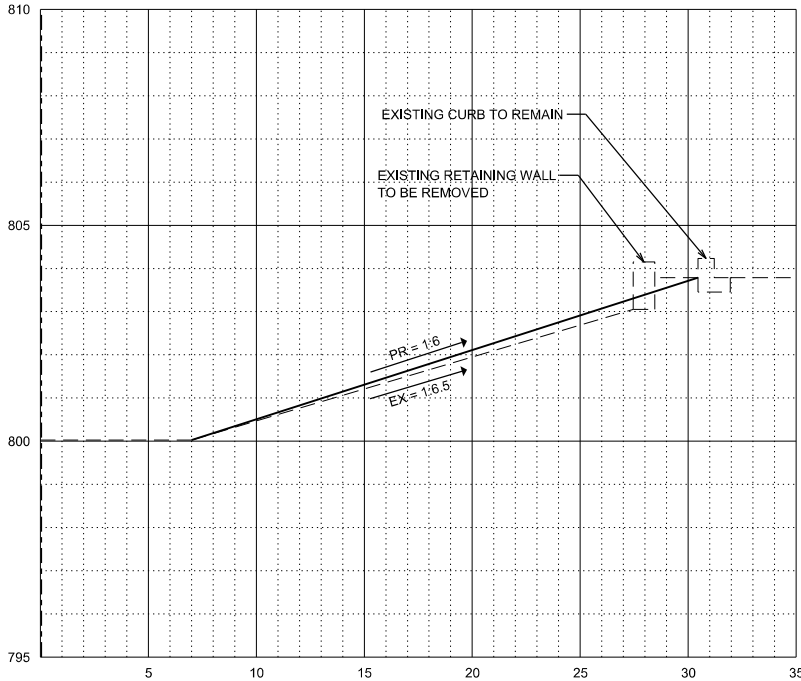


CROSS SECTION 3

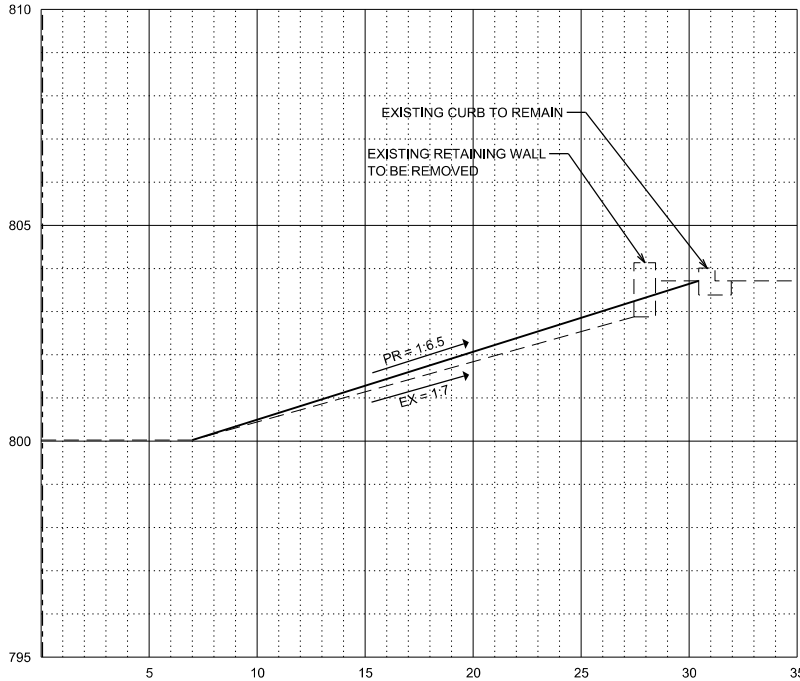

CROSS SECTION 4

NOTE:
EXISTING ELEVATIONS ARE BASED ON
TOPOGRAPHIC SURVEY. CONTRACTOR TO
FIELD VERIFY CONDITIONS.

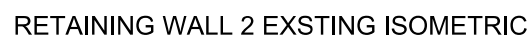


GLOBETROTTERS ENGINEERING CORPORATION ("GEC") RETAINS ALL PROPRIETARY RIGHTS AND COPYRIGHTS, STATUTORY AND COMMON LAW, TO THESE PLANS AND DESIGNS. USE OF THE DRAWINGS OTHER THAN FOR THEIR INTENDED PURPOSE, REPRODUCTION, ALTERATION, OR ASSIGNMENT TO ANY THIRD PARTY SHALL NOT OCCUR WITHOUT EXPRESS WRITTEN CONSENT BY GEC. GEC ASSUMES NO RESPONSIBILITY FOR ANY DRAWING NOT USED IN COMPLIANCE WITH THIS PARAGRAPH.

[illegible]

I HEREBY CERTIFY THAT THESE PLANS WERE PREPARED UNDER MY DIRECT SUPERVISION AND TO THE BEST OF MY KNOWLEDGE AND BELIEF, CONFORM TO THE CITY OF CHICAGO BUILDING CODES AND ORDINANCES

DRAWN BY:	CUN
DATE DRAFTED	11/13/20
CHECKED BY:	RM
APPROVED BY:	JS

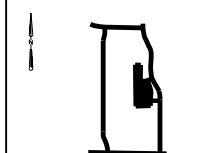

KEY PLAN

LAKE COUNTY PROJECT

Proj. Title	
-------------	--

ROUND LAKE
COURTHOUSE

Task Title

RETAINING WALL 2
REMOVAL

SHEET NO.

A8

GEC. PROJ. NO.

LAKE COUNTY

GLOBETROTTERS ENGINEERING CORPORATION ("GEC") RETAINS ALL PROPRIETARY RIGHTS AND COPYRIGHTS, STATUTORY AND COMMON LAW, TO THESE PLANS AND DESIGNS. USE OF THE DRAWINGS OTHER THAN FOR THEIR INTENDED PURPOSE, REPRODUCTION, ALTERATION, OR ASSIGNMENT TO ANY THIRD PARTY SHALL NOT OCCUR WITHOUT EXPRESS WRITTEN CONSENT BY GEC. GEC ASSUMES NO RESPONSIBILITY FOR ANY DRAWING NOT USED IN COMPLIANCE WITH THIS PARAGRAPH.

DESCRIPTION		
L.	4/24/20	ISSUED FOR BID

I HEREBY CERTIFY THAT THESE PLANS WERE PREPARED UNDER MY DIRECT SUPERVISION AND TO THE BEST OF MY KNOWLEDGE AND BELIEF, CONFORM TO THE CITY OF CHICAGO BUILDING CODES AND ORDINANCES

DRAWN BY:	CW
DATE DRAFTED:	11/13/20
CHECKED BY:	RM
APPROVED BY:	JS



KEY PLAN

LAKE COUNTY PROJECTS

Proj. Title

MUNDELIEN
COURTHOUSE

Task Title


DEMOLITION PLAN

SHEET NO.

A9


GEC PROJ. NO.

	HOT-MIX ASPHALT SURFACE REMOVAL COMPLETE (SEE NOTE X)
	HOT MIX ASPHALT SURFACE REMOVAL, 2" (SEE NOTE X)
	HOT-MIX ASPHALT SURFACE REMOVAL COMPLETE BASE COURSE REMOVAL (SEE NOTE X)
	CURB REMOVAL

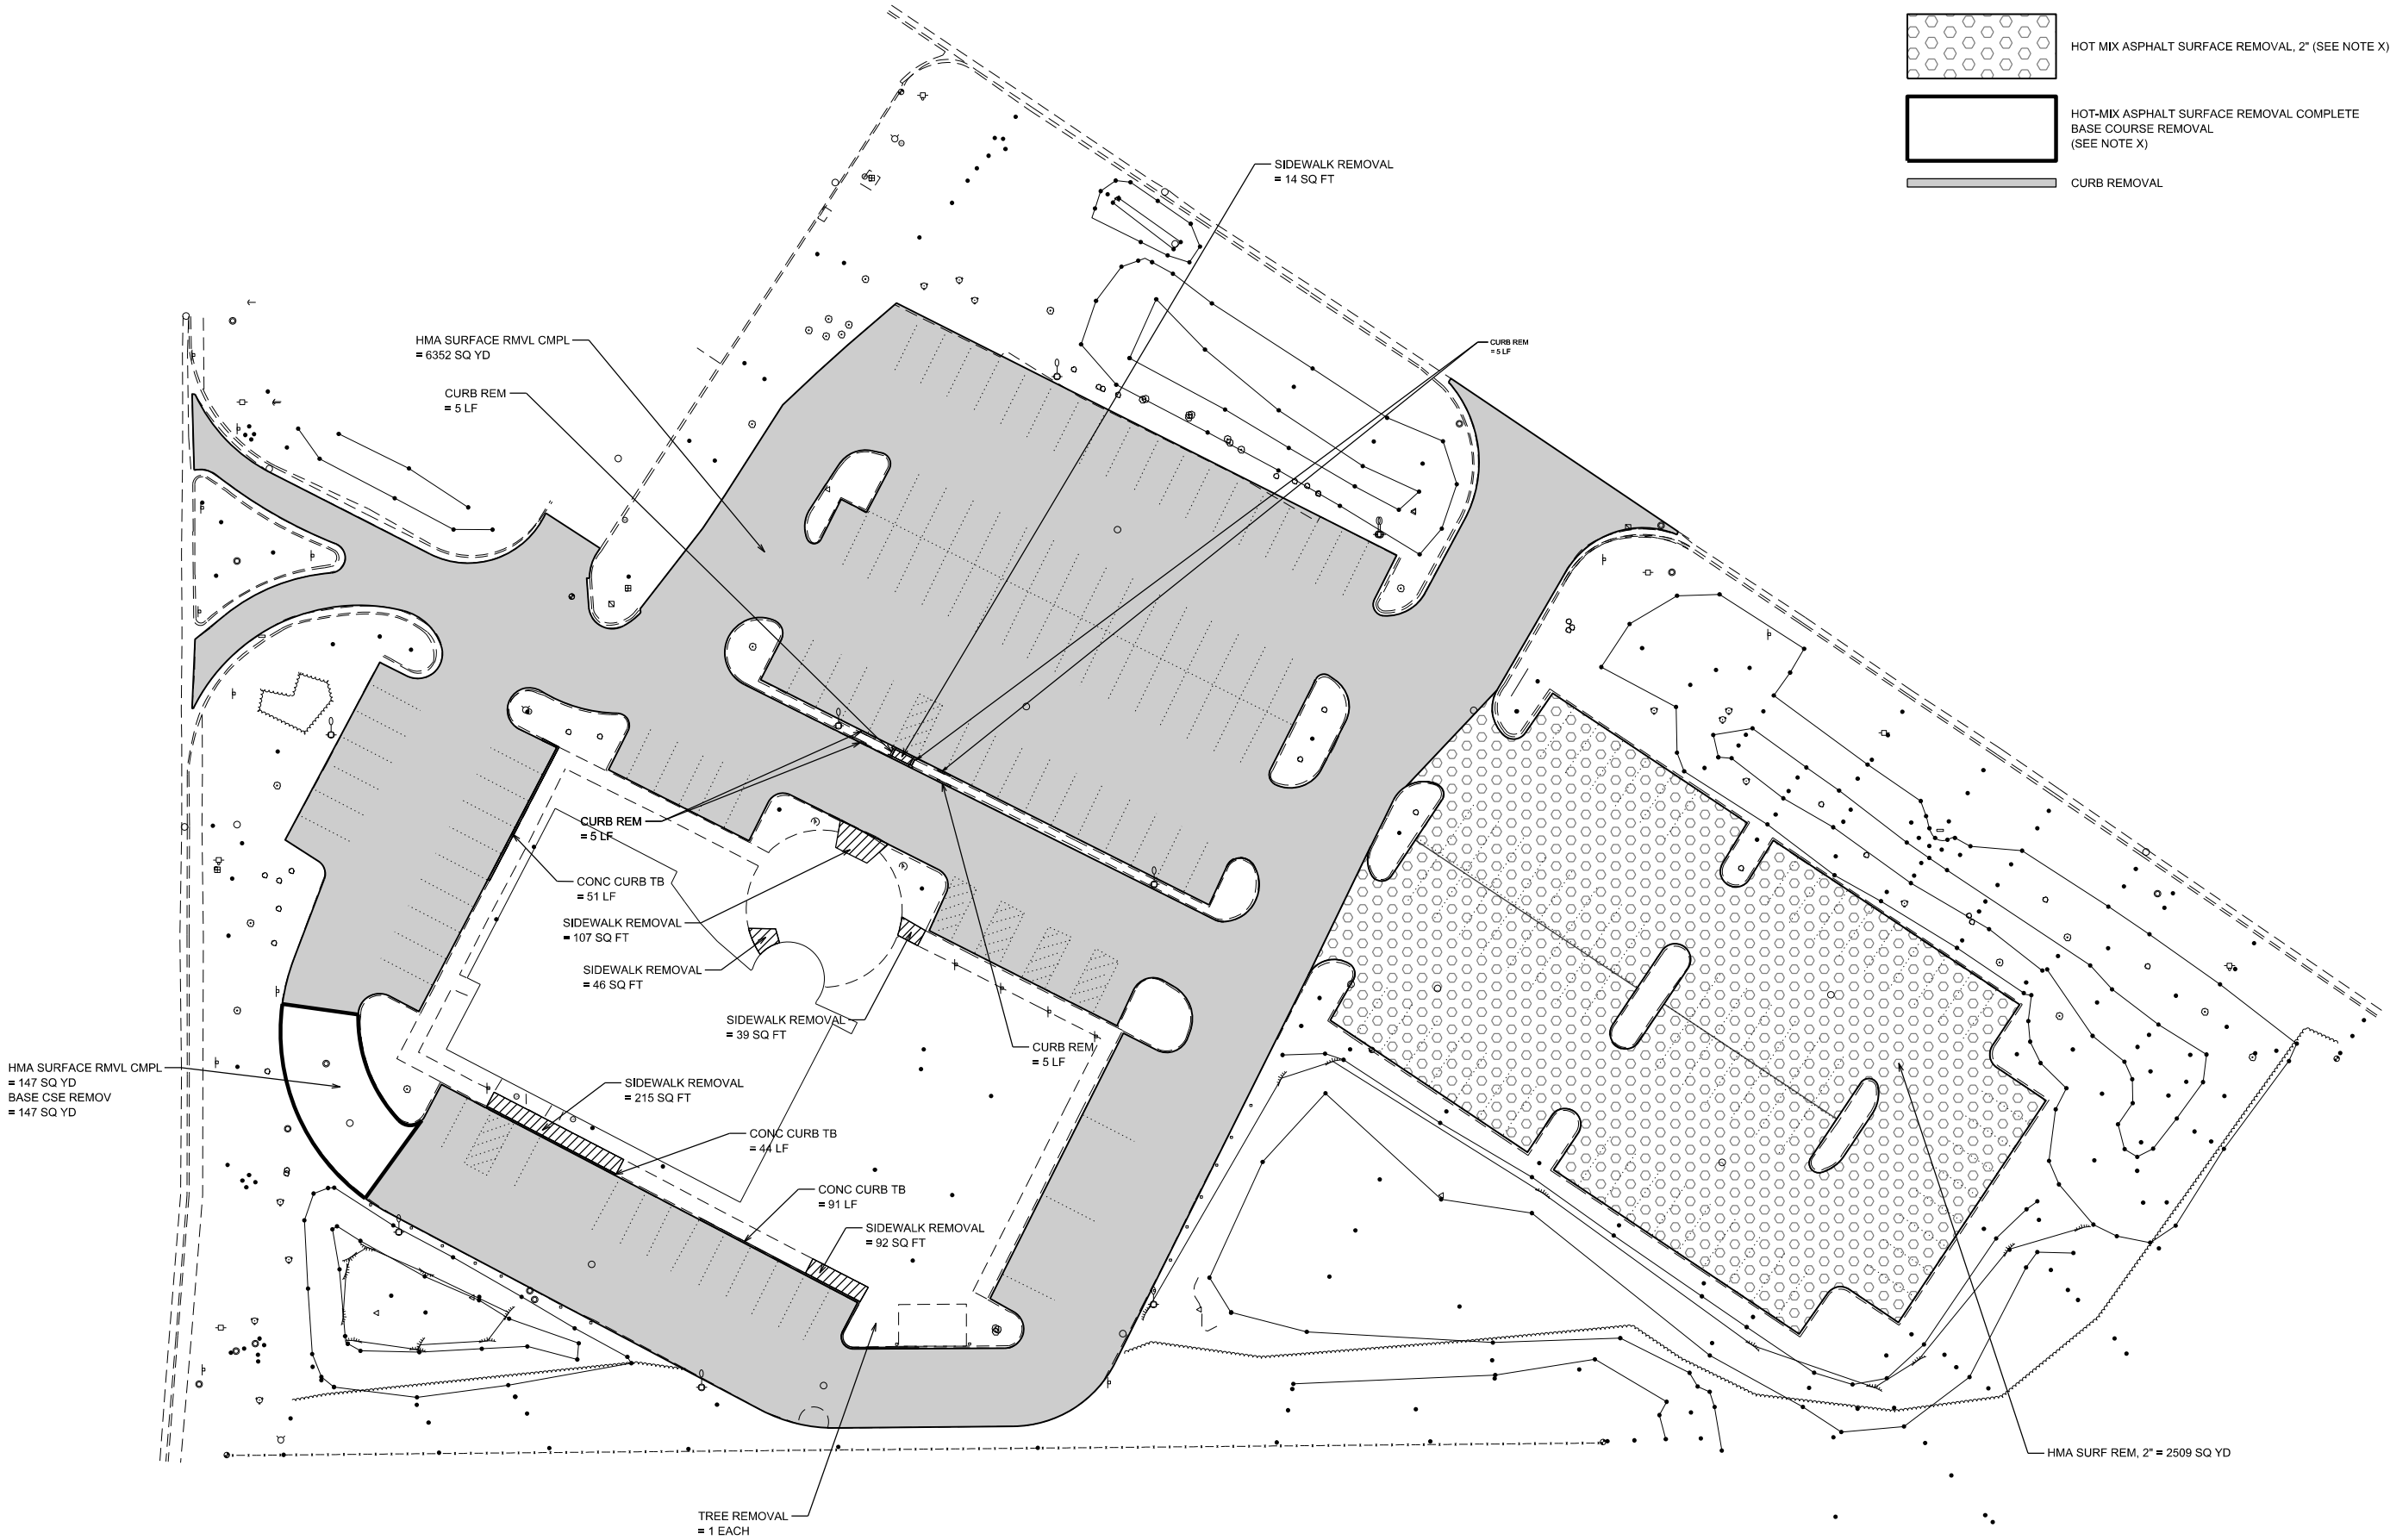

NOTE 1:
ASPHALT DENSITY = 112 PDS/IN/SY
NOTE 2:
2" SURFACE COURSE
NOTE 3:
2" BINDER COURSE

Alternate Base Bid #03

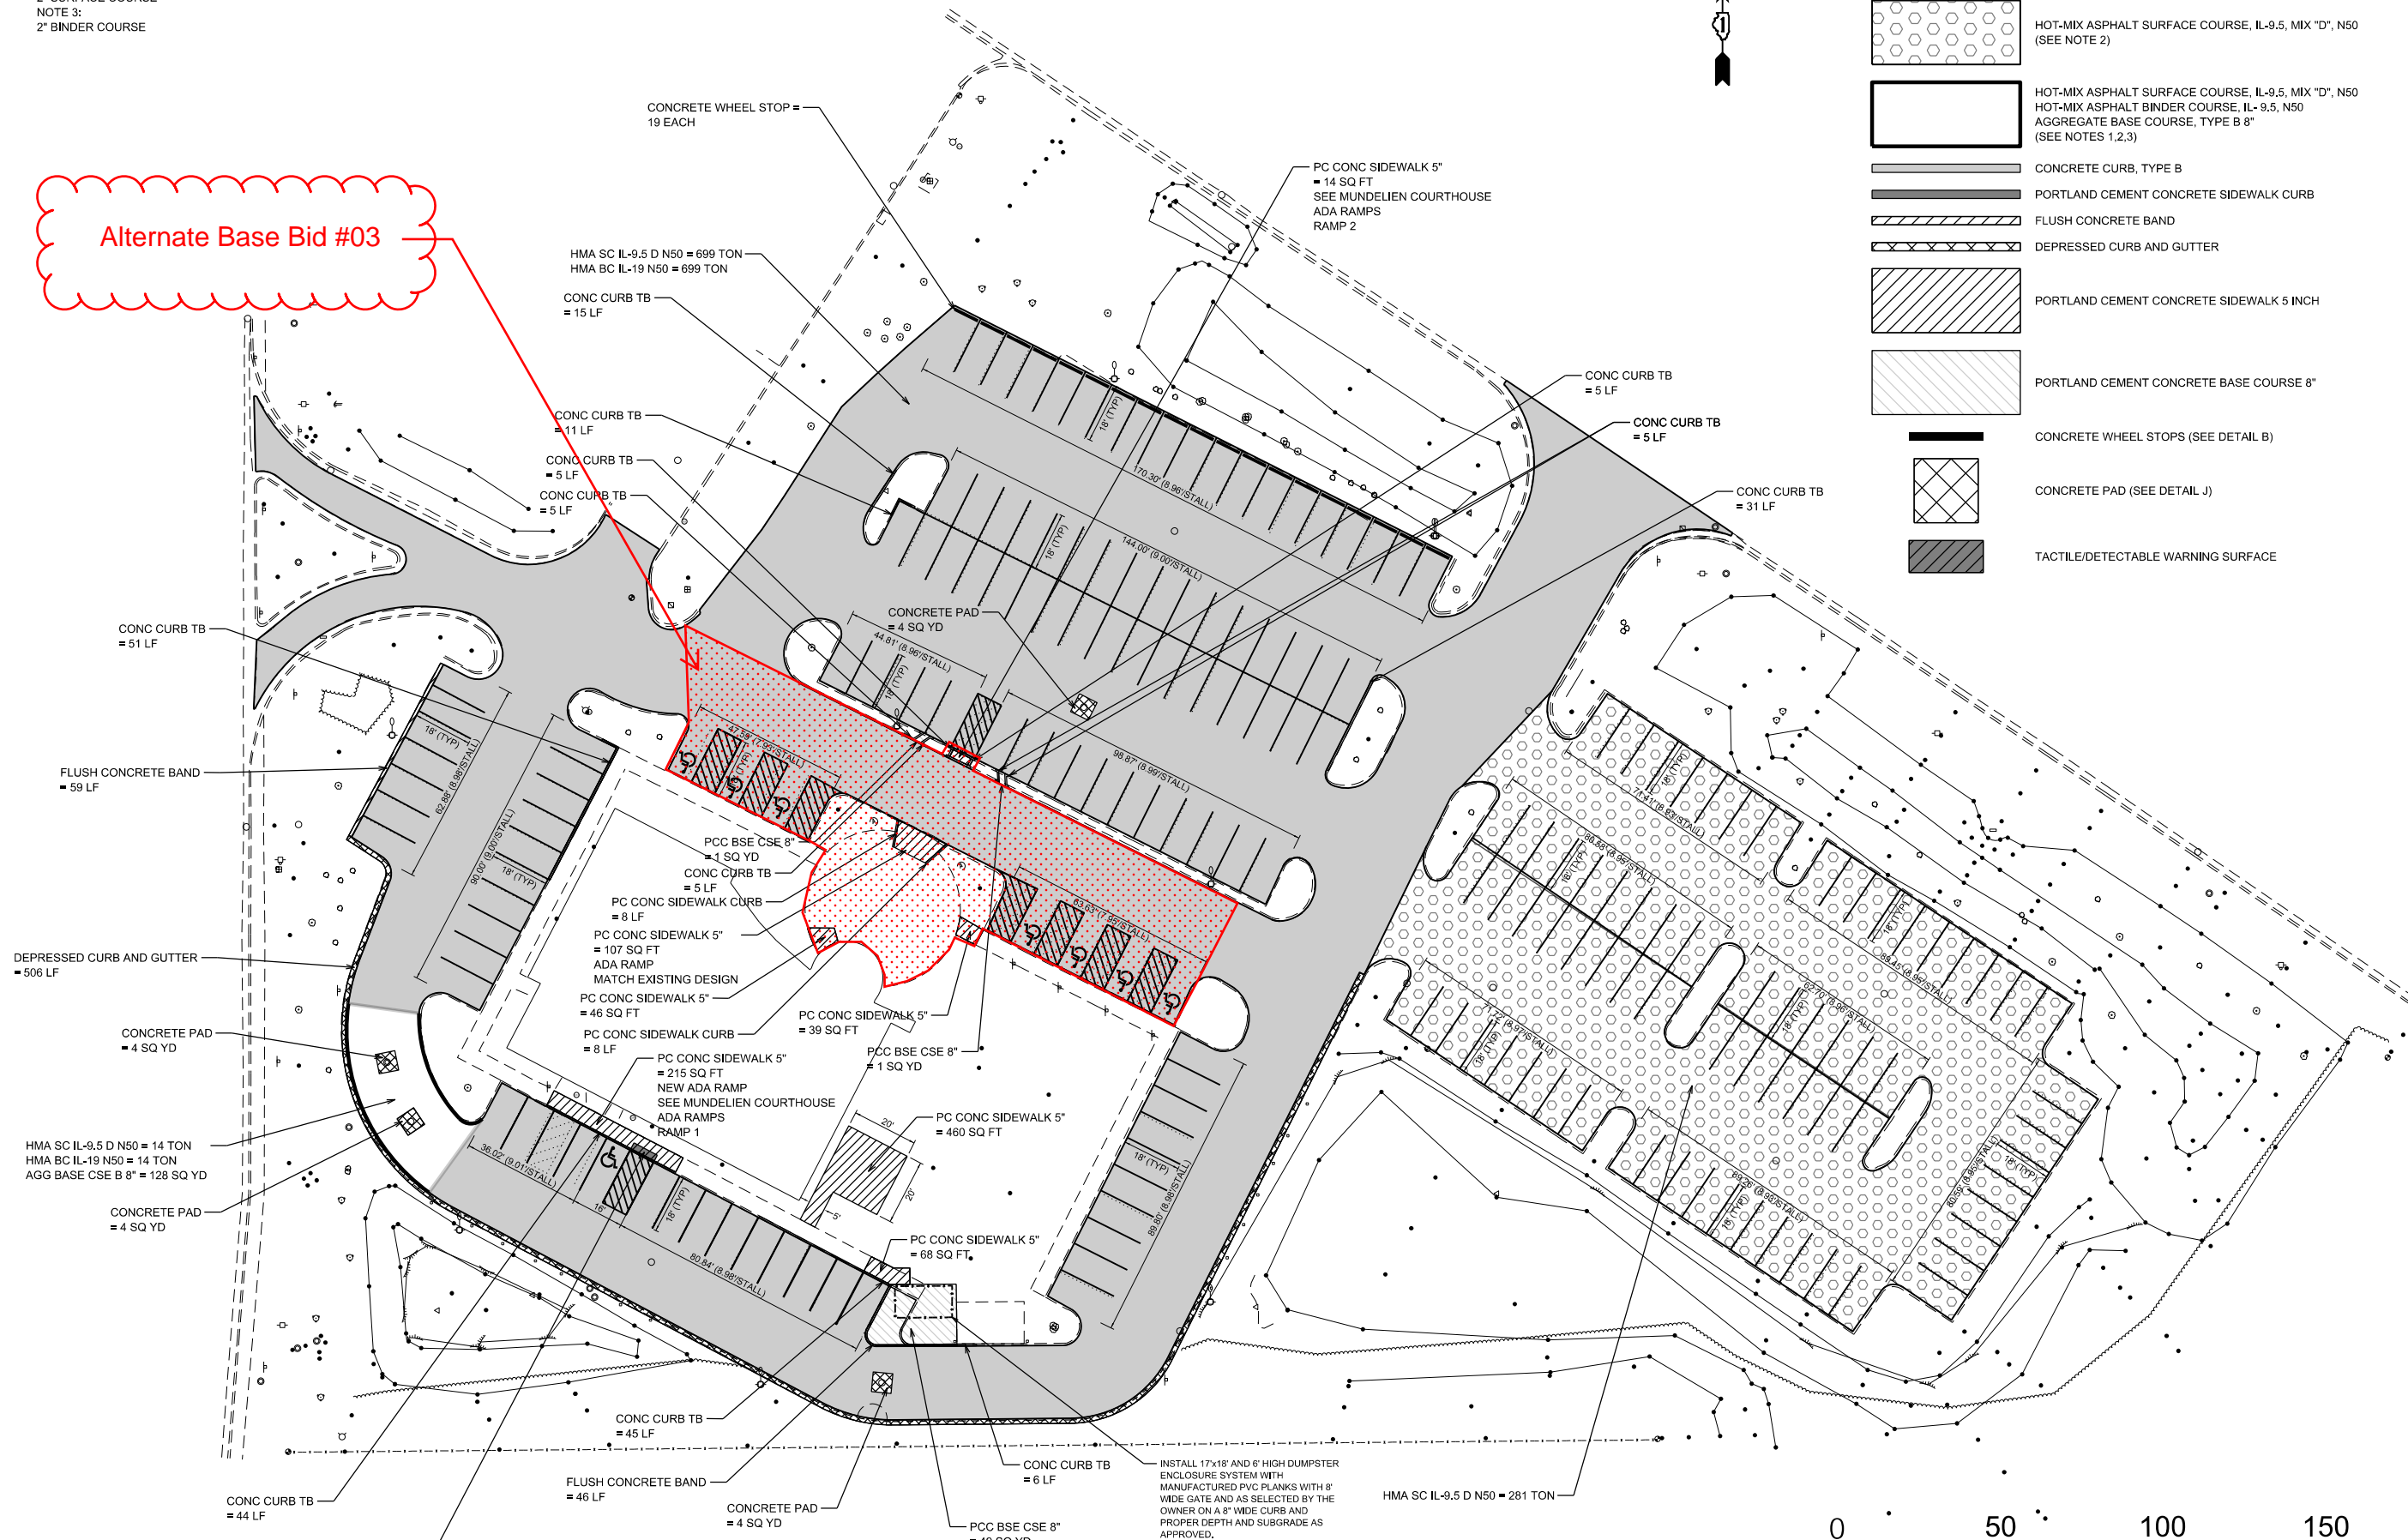

- HOT-MIX ASPHALT SURFACE COURSE, IL-9.5, MIX "D", N50
HOT-MIX ASPHALT BINDER COURSE, IL-19, N50
(SEE NOTES 2,3)
- HOT-MIX ASPHALT SURFACE COURSE, IL-9.5, MIX "D", N50
(SEE NOTE 2)
- HOT-MIX ASPHALT SURFACE COURSE, IL-9.5, MIX "D", N50
HOT-MIX ASPHALT BINDER COURSE, IL- 9.5, N50
AGGREGATE BASE COURSE, TYPE B 8"
(SEE NOTES 1,2,3)
- CONCRETE CURB, TYPE B
- PORTLAND CEMENT CONCRETE SIDEWALK CURB
- FLUSH CONCRETE BAND
- DEPRESSED CURB AND GUTTER
- PORTLAND CEMENT CONCRETE SIDEWALK 5 INCH
- PORTLAND CEMENT CONCRETE BASE COURSE 8"
- CONCRETE WHEEL STOPS (SEE DETAIL B)
- CONCRETE PAD (SEE DETAIL J)
- TACTILE/DETECTABLE WARNING SURFACE

Globetrotters
Engineering Corporation
ENGINEERS - ARCHITECTS
300 S. Wacker Drive
Chicago, Illinois 60606 U.S.A.
Ph: 312-922-6400

LAKE COUNTY

I HEREBY CERTIFY THAT THESE PLANS WERE PREPARED UNDER MY DIRECT SUPERVISION AND TO THE BEST OF MY KNOWLEDGE AND BELIEF, CONFORM TO THE CITY OF CHICAGO BUILDING CODES AND ORDINANCES

SEAL

DRAWN BY: CMW

DATE DRAFTED: 11/13/20

CHECKED BY: RM

APPROVED BY: JS

KEY PLAN

LAKE COUNTY PROJECTS

Proj. Title

MUNDELIEN COURTHOUSE

Task Title

SITE PLAN

SHEET NO.
A10

GEC PROJ. NO.


LAKE COUNTY

GLOBETROTTERS ENGINEERING CORPORATION ("GEC") RETAINS ALL PROPRIETARY RIGHTS AND COPYRIGHTS, STATUTORY AND COMMON LAW, TO THESE PLANS AND DESIGNS. USE OF THE DRAWINGS OTHER THAN FOR THEIR INTENDED PURPOSE, REPRODUCTION, ALTERATION, OR ASSIGNMENT TO ANY THIRD PARTY SHALL NOT OCCUR WITHOUT EXPRESS WRITTEN CONSENT BY GEC. GEC ASSUMES NO RESPONSIBILITY FOR ANY DRAWING NOT USED IN COMPLIANCE WITH THIS PARAGRAPH.

DESCRIPTION

I HEREBY CERTIFY THAT THESE PLANS WERE PREPARED UNDER MY DIRECT SUPERVISION AND TO THE BEST OF MY KNOWLEDGE AND BELIEF, CONFORM TO THE CITY OF CHICAGO BUILDING CODES AND ORDINANCES

DRAWN BY:	CW
DATE DRAFTED:	11/13/20
CHECKED BY:	BN
APPROVED BY:	JS

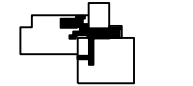

KEY PLAN

LAKE COUNTY PROJECTS

Proj. Title

MUNDELEIN
COURTHOUSE


Task Title

GRADING PLAN

SHEET NO.

A11

GEC PROJ. NO.

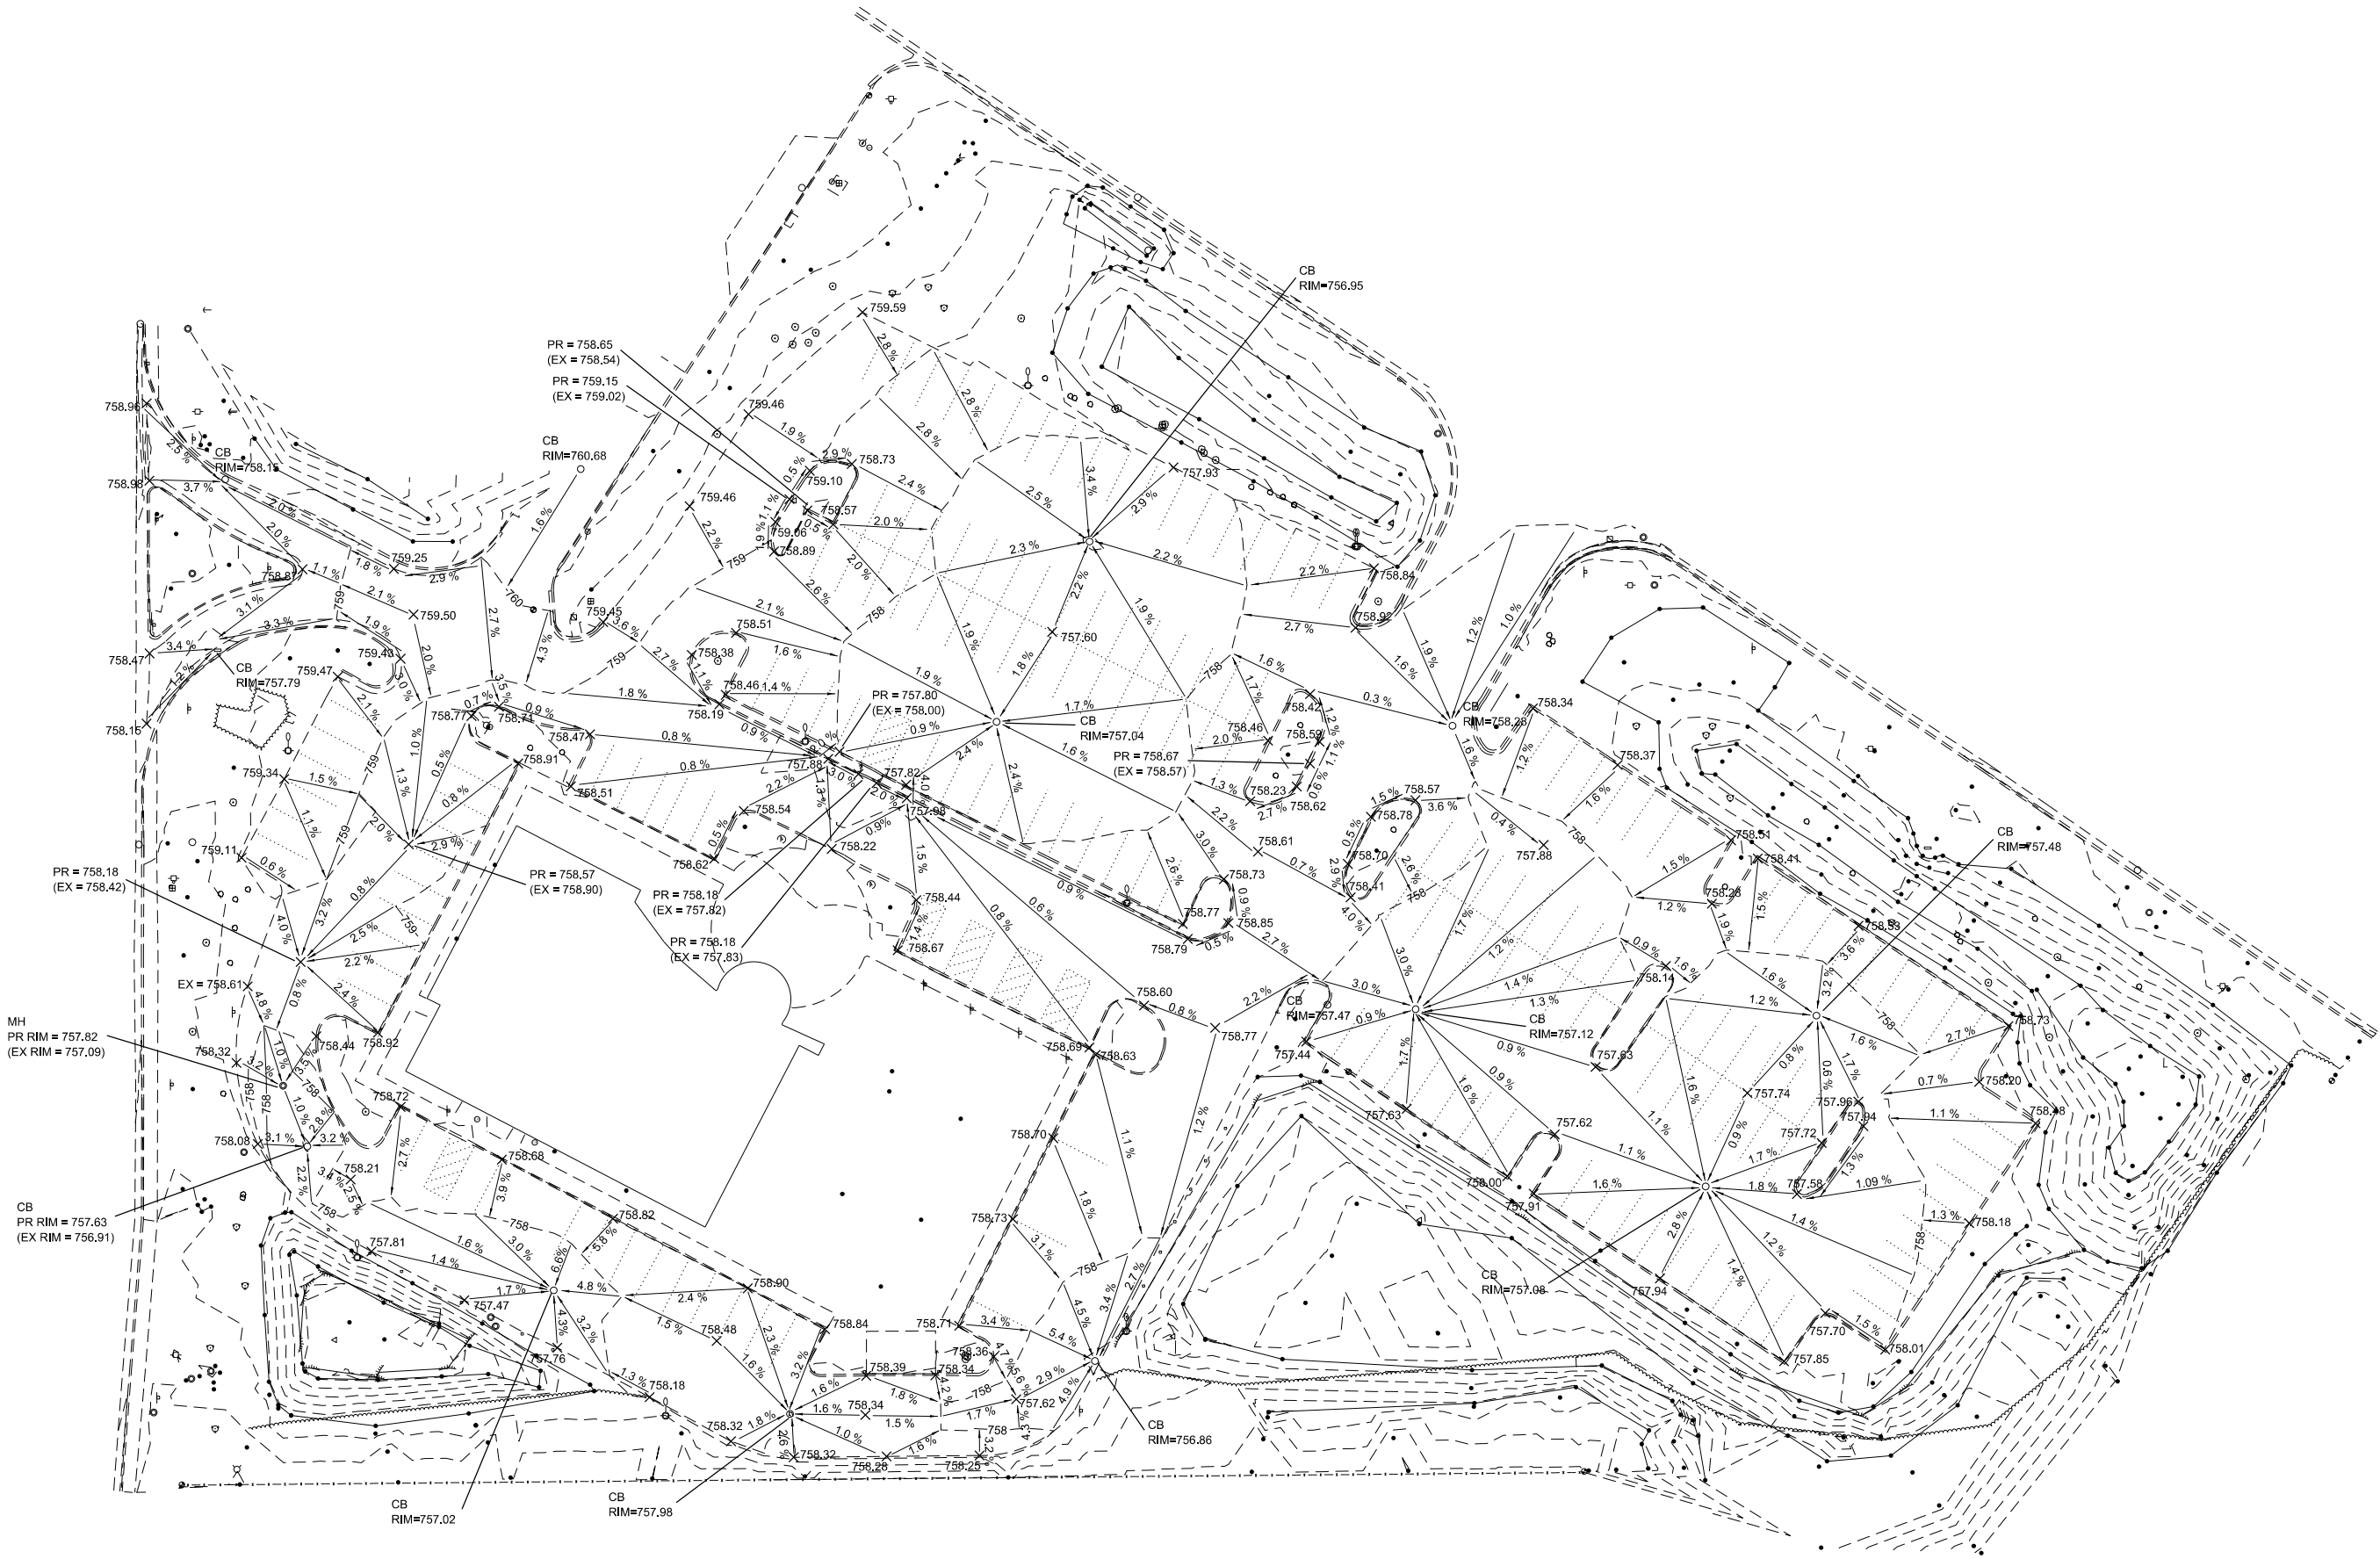

GLOBETROTTERS ENGINEERING CORPORATION ("GEC") RETAINS ALL PROPRIETARY RIGHTS AND COPYRIGHTS, STATUTORY AND COMMON LAW, TO THESE PLANS AND DESIGNS. USE OF THE DRAWINGS OTHER THAN FOR THEIR INTENDED PURPOSE, REPRODUCTION, ALTERATION, OR ASSIGNMENT TO ANY THIRD PARTY SHALL NOT OCCUR WITHOUT EXPRESS WRITTEN CONSENT OF GEC. GEC ASSUMES NO RESPONSIBILITY FOR ANY DRAWING NOT USED IN COMPLIANCE WITH THIS PARAGRAPH.

[illegible]

I HEREBY CERTIFY THAT THESE PLANS WERE
PREPARED UNDER MY DIRECT SUPERVISION
AND TO THE BEST OF MY KNOWLEDGE AND
BELIEF, CONFORM TO THE CITY OF CHICAGO
BUILDING CODES AND ORDINANCES

	SEAL
DRAWN BY:	CMW
DATE DRAFTED	11/13/20
CHECKED BY:	RH
APPROVED BY:	JS



KEY PLAN

LAKE COUNTY PROJECTS

Proj. Title



MUNDELIEN
COURTHOUSE

Task Title

ADA RAMPS

SHEET NO.
A12

GEC. PROJ. NO.

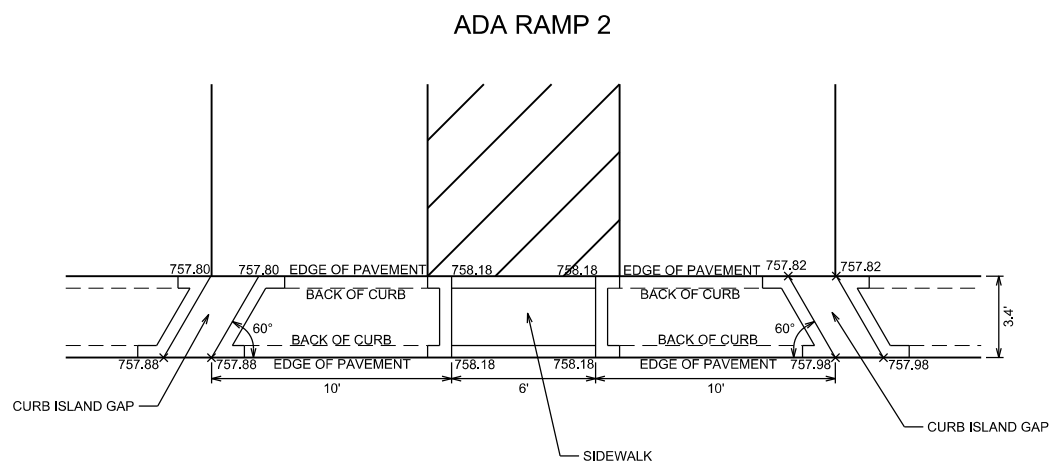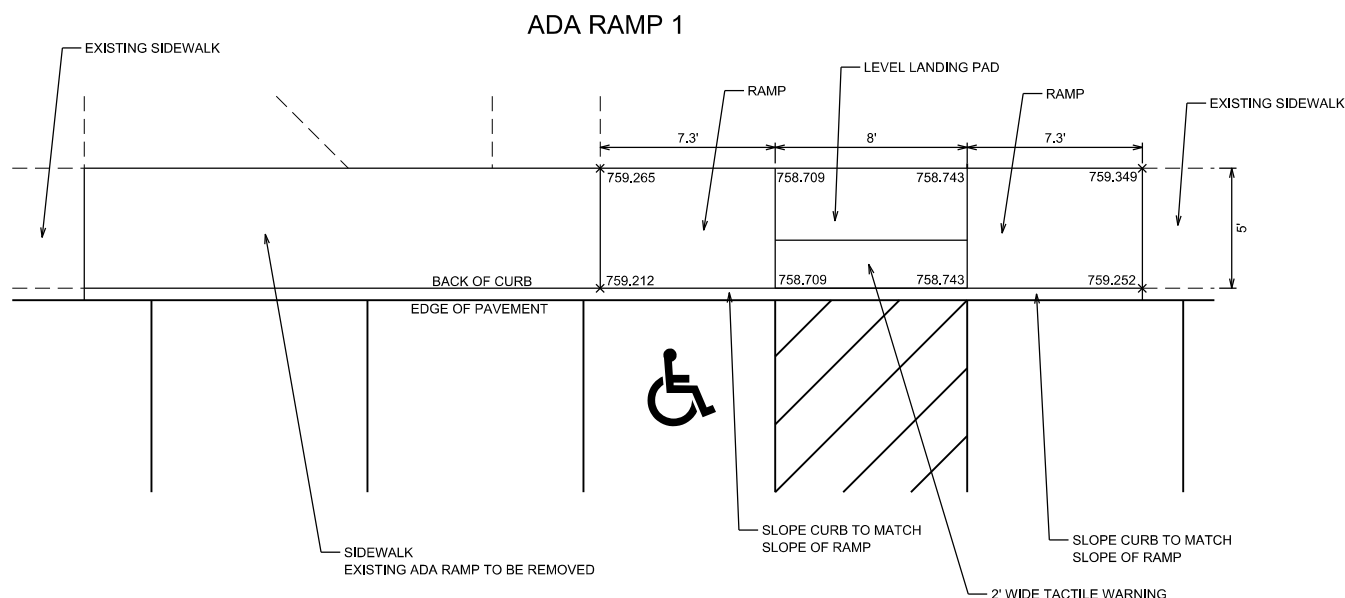


NOTE:
ALL ELEVATION ARE MEASURED
TO BOTTOM OF CURB

X = MATCH EXISTING ELEVATION

NOTES:
-EXISTING ELEVATIONS ARE BASED ON TOPOGRAPHIC SURVEY. CONTRACTOR TO FIELD VERIFY CONDITIONS.
-PROPOSED ELEVATIONS ARE BASED ON MAINTAINING MAX 1:12 RUNNING SLOPE FOR RAMPS AND MAX 1:50 CROSS SLOPE FOR ALL SURFACES


DETAIL A - BOUNDARY WALL

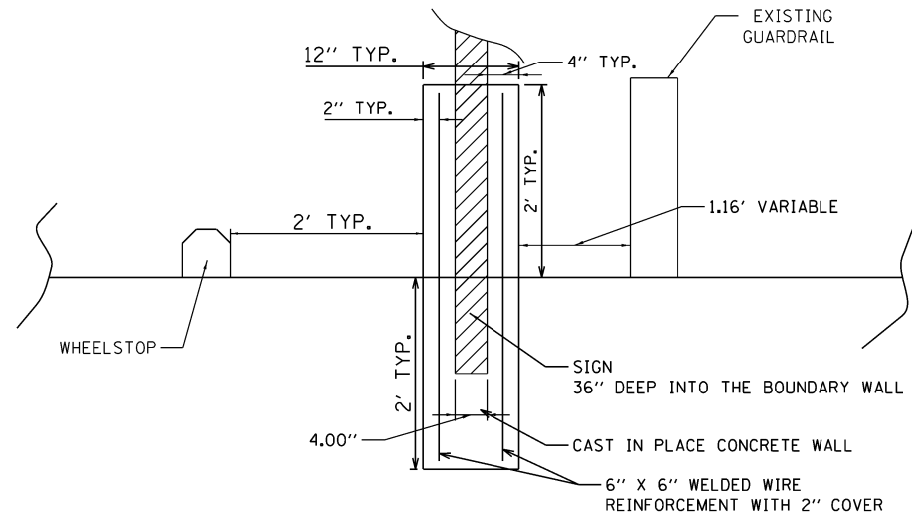

NOTES:

- PROVIDE EXPANSION JOINTS AFTER EVERY 20 FT
- EXPANSION JOINTS SHOULD BE FILLED WITH 1/2" EXPANSION FILLER


DETAIL B - CONCRETE WHEELSTOP

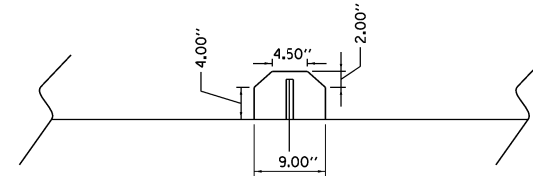

NOTES:

- PROVIDE TWO PINS AT EITHER END AT ONE FEET FROM THE EDGE
- USE A SINGLE SET OF 14" X 1/2" REBAR SPIKE AND WASHER

DETAIL C - PAVEMENT DETAIL

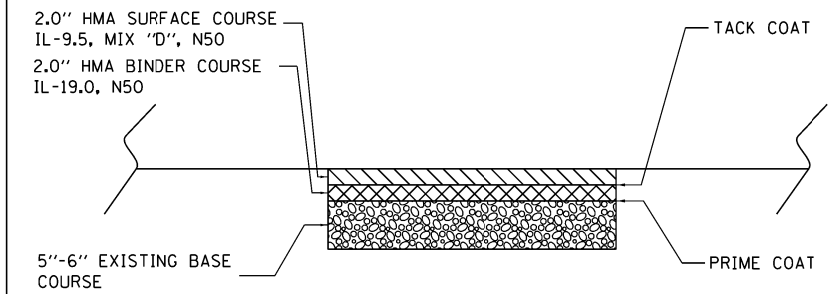

MIXTURE TYPE	AIR VOIDS
HMA PAVEMENT RECONSTRUCTION 4"	
HMA SURFACE COURSE, IL-9.5, MIX "D", N50 2.0"	4% @ 50 GYR.
HMA BINDER COURSE, IL-19.0, N50 2.0"	4% @ 50GYR.
HMA BASE COURSE 6" (EXISTING)	EXISTING

Globetrotters
Engineering Corporation
ENGINEERS - ARCHITECTS
300 S Wacker Drive
Chicago, Illinois 60606 U.S.A.
Ph 312-922-6400



LAKE COUNTY

GLOBETROTTERS ENGINEERING CORPORATION ("GEC") RETAINS ALL PROPRIETARY RIGHTS AND COPYRIGHTS, STATUTORY AND COMMON LAW, TO THESE PLANS AND DESIGNS. USE OF THE DRAWINGS OTHER THAN FOR THEIR INTENDED PURPOSE, REPRODUCTION, ALTERATION, OR ASSIGNMENT TO ANY THIRD PARTY SHALL NOT OCCUR WITHOUT EXPRESS WRITTEN CONSENT BY GEC. GEC ASSUMES NO RESPONSIBILITY FOR ANY DRAWING NOT USED IN COMPLIANCE WITH THIS PARAGRAPH.

[illegible]

HEREBY CERTIFY THAT THESE PLANS WERE
PREPARED UNDER MY DIRECT SUPERVISION
AND TO THE BEST OF MY KNOWLEDGE AND
BELIEF, CONFORM TO THE CITY OF CHICAGO
BUILDING CODES AND ORDINANCES

APPROVED BY:	JS
CHECKED BY:	RH
DATE DRAFTED	11/13/20
DRAWN BY:	CMW

KEY PLAN

LAKE COUNTY PROJECTS

Proj. Title


DETAIL SHEET

Book Title


SHEET NO.
DET 1

SEC. PROJ. NO.


DETAIL D - BOLLARD

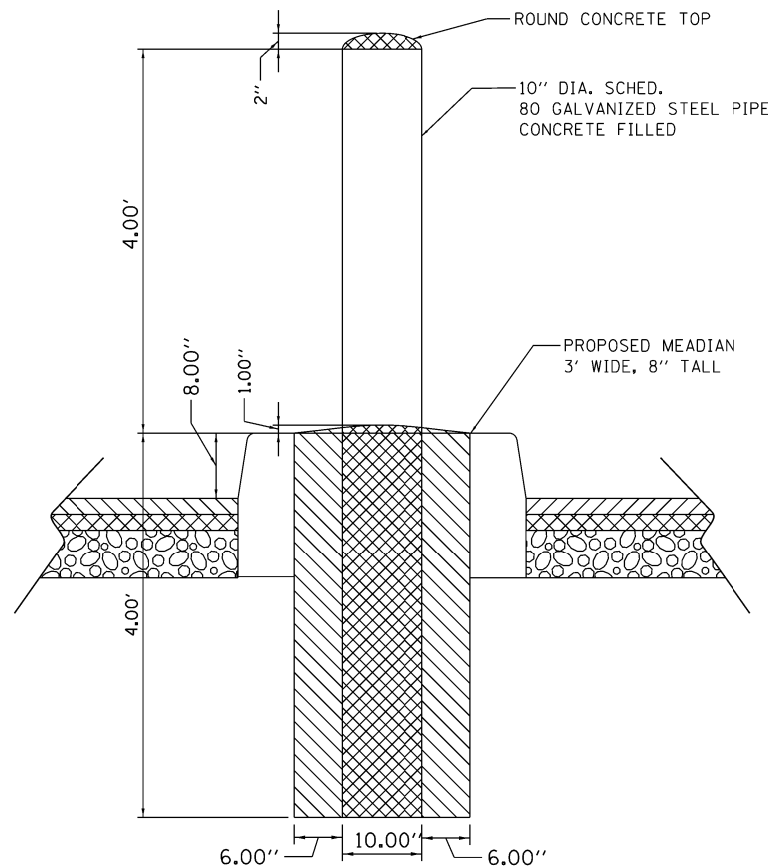


DETAIL E - 9" BARRIER CURB

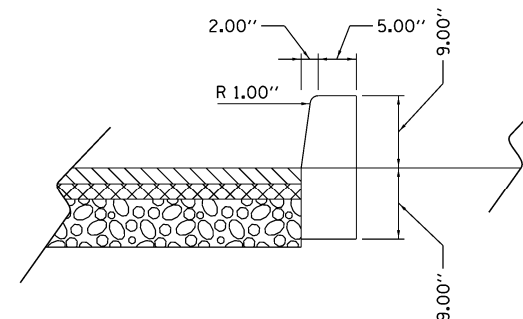


DETAIL F - MEDIAN

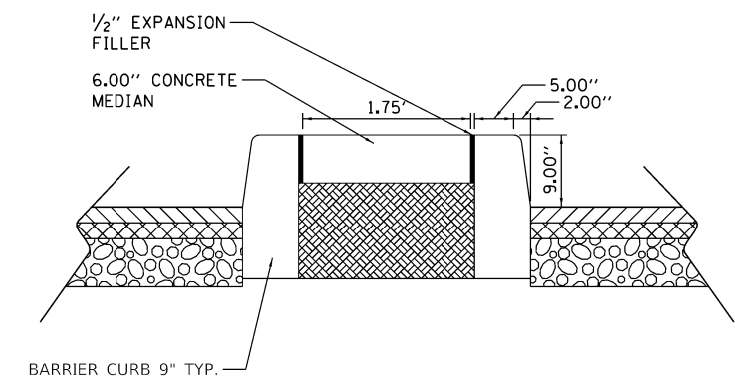

DETAIL G - FLUSH CONCRETE BAND

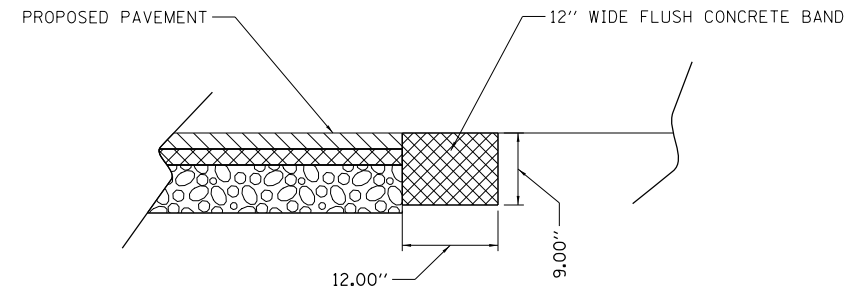

DETAIL H - DRAINAGE STRUCTURE
EDGE REMOVAL

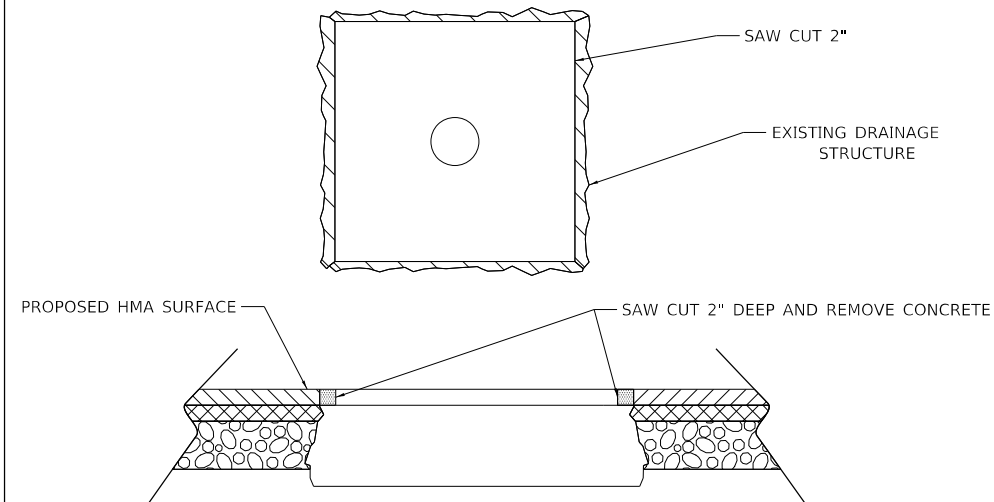

Globetrotters
Engineering Corporation
ENGINEERS - ARCHITECTS
400 S Wacker Drive
Chicago, Illinois 60606 U.S.A.
Ph 312-922-6400



LAKE COUNTY

GLOBETROTTERS ENGINEERING CORPORATION ("GEC") RETAINS ALL PROPRIETARY RIGHTS AND COPYRIGHTS, STATUTORY AND COMMON LAW, TO THESE PLANS AND DESIGNS. USE OF THE DRAWINGS OTHER THAN FOR THEIR INTENDED PURPOSE, REPRODUCTION, ALTERATION, OR ASSIGNMENT TO ANY THIRD PARTY SHALL NOT OCCUR WITHOUT EXPRESS WRITTEN CONSENT BY GEC. GEC ASSUMES NO RESPONSIBILITY FOR ANY DRAWING NOT USED IN COMPLIANCE WITH THIS PARAGRAPH.

[illegible]

HEREBY CERTIFY THAT THESE PLANS WERE
PREPARED UNDER MY DIRECT SUPERVISION
AND TO THE BEST OF MY KNOWLEDGE AND
BELIEF, CONFORM TO THE CITY OF CHICAGO
BUILDING CODES AND ORDINANCES

1

WRITTEN BY:	CWH
DATE DRAFTED	11/13/20
CHECKED BY:	RH
APPROVED BY:	JS

KEY PLAN

LAKE COUNTY PROJECTS

Proj. Title

DETAIL SHEET

Task Title

SHEET NO.

ET 2

SEC. PROJ. NO.