

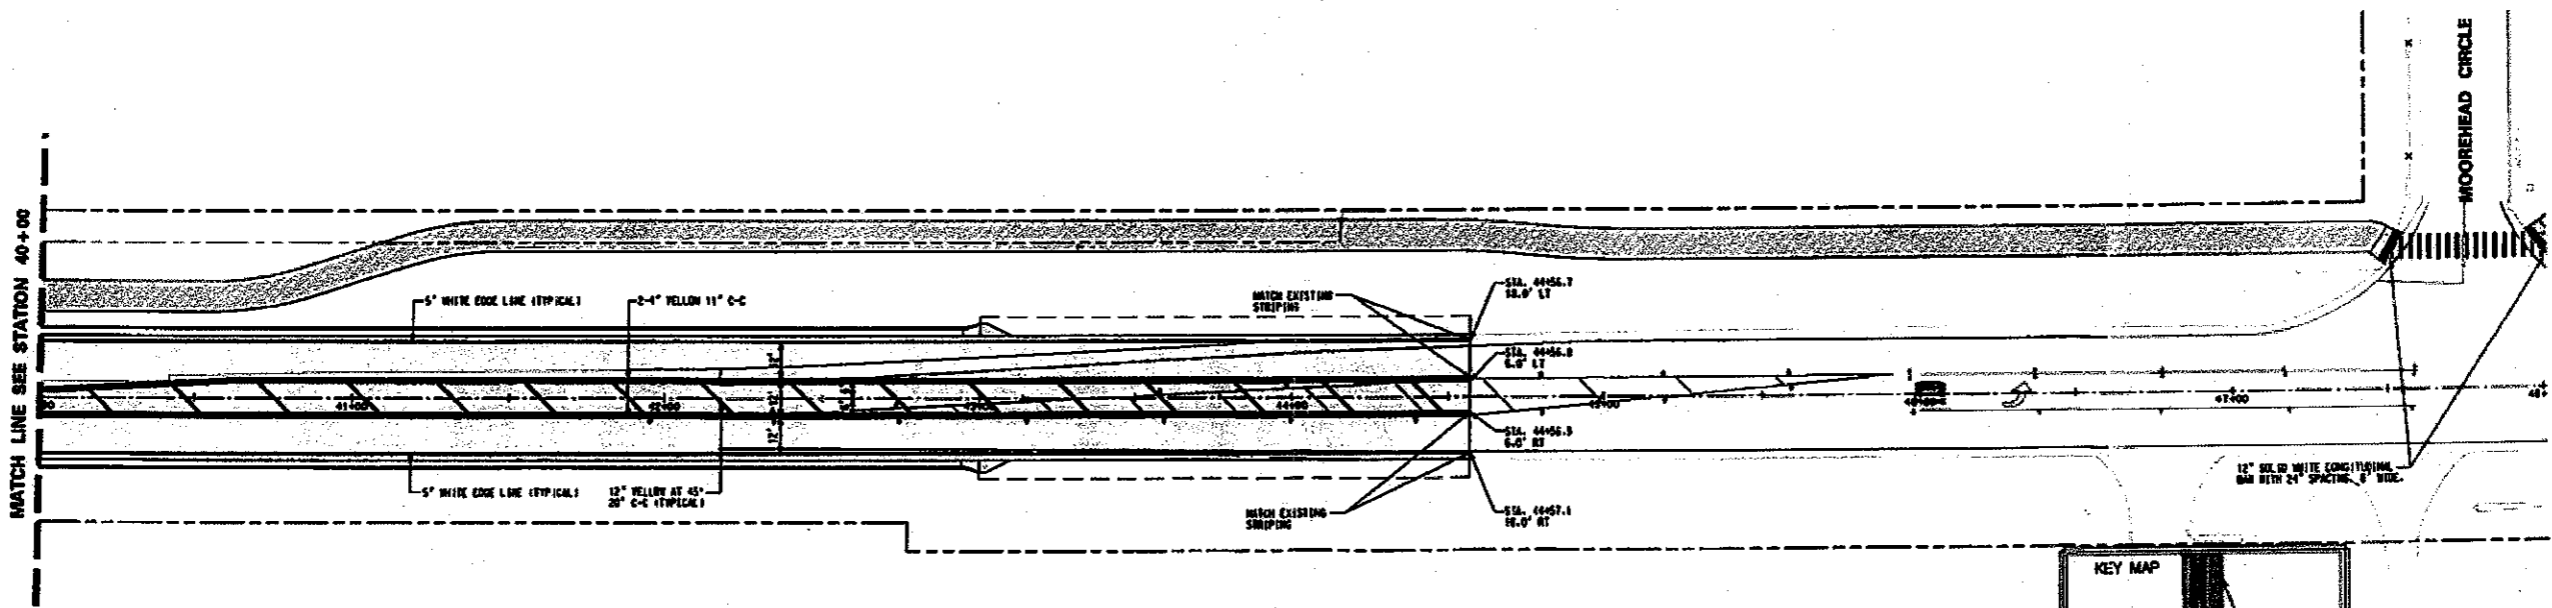


EXHIBIT A

Nov. 9, 2009

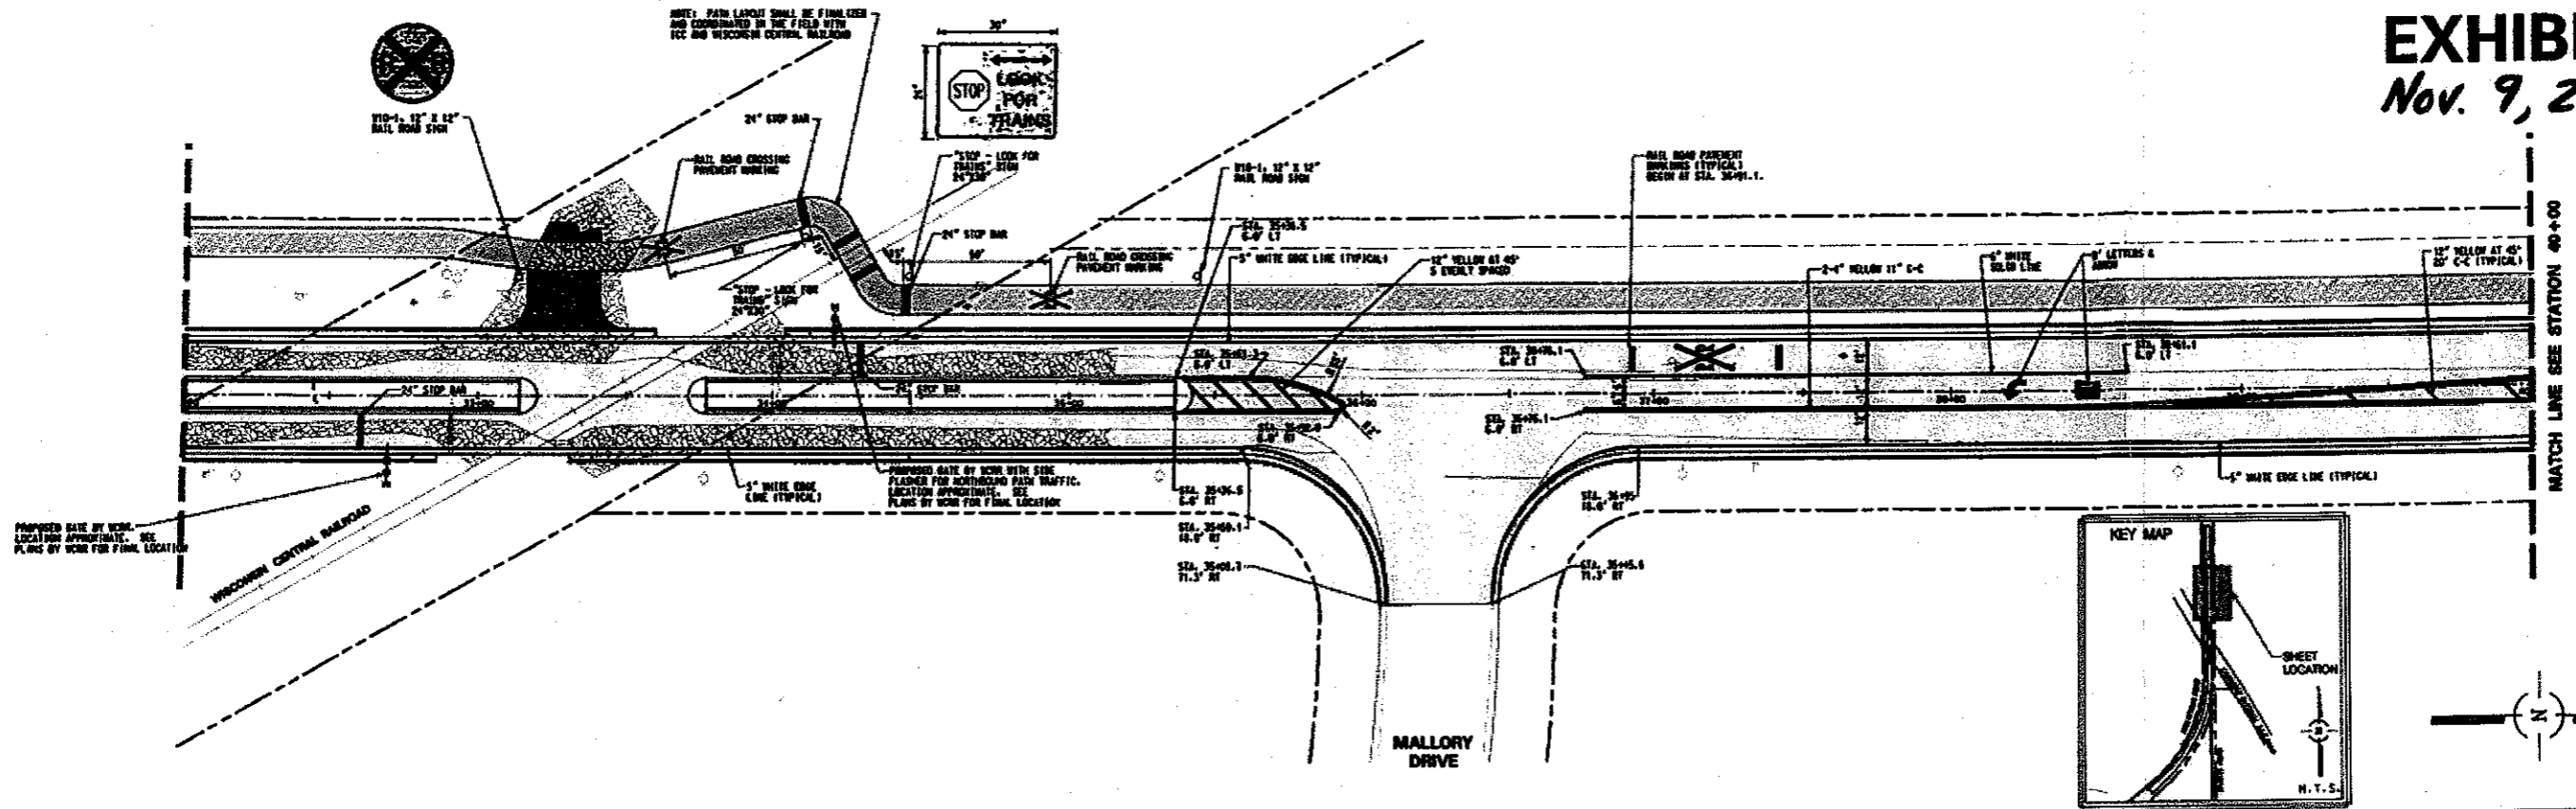

REVISIONS / REMARKS				
NO.	DESCRIPTION	DATE	BY	SURVEYOR

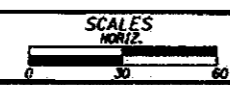

Lake County
Division of Transportation

MIDLOTHIAN ROAD EXTENSION
RAILROAD CROSSING PLAN

ROUTE	SECTION	SECTION NUMBER	SHEET	SHEETS
CH20	244	09-00244-03-FP	1	1

1/2/2009 10:00 AM W:\PROJECTS\244\03\FP\1\1.DWG