

Lake County Courthouse Expansion



KEY

- B1 Level Footprint
- Existing Bridge
- B2 Level Footprint
- Temporary Road Closure
- Site Fence
- Jersey Barriers & Fence
- Construction Entrance Gate
- Pedestrian Crossing
- Bridge Abutments
- Egress Path
- Phase 1 Zone
- Phase 2 Zone

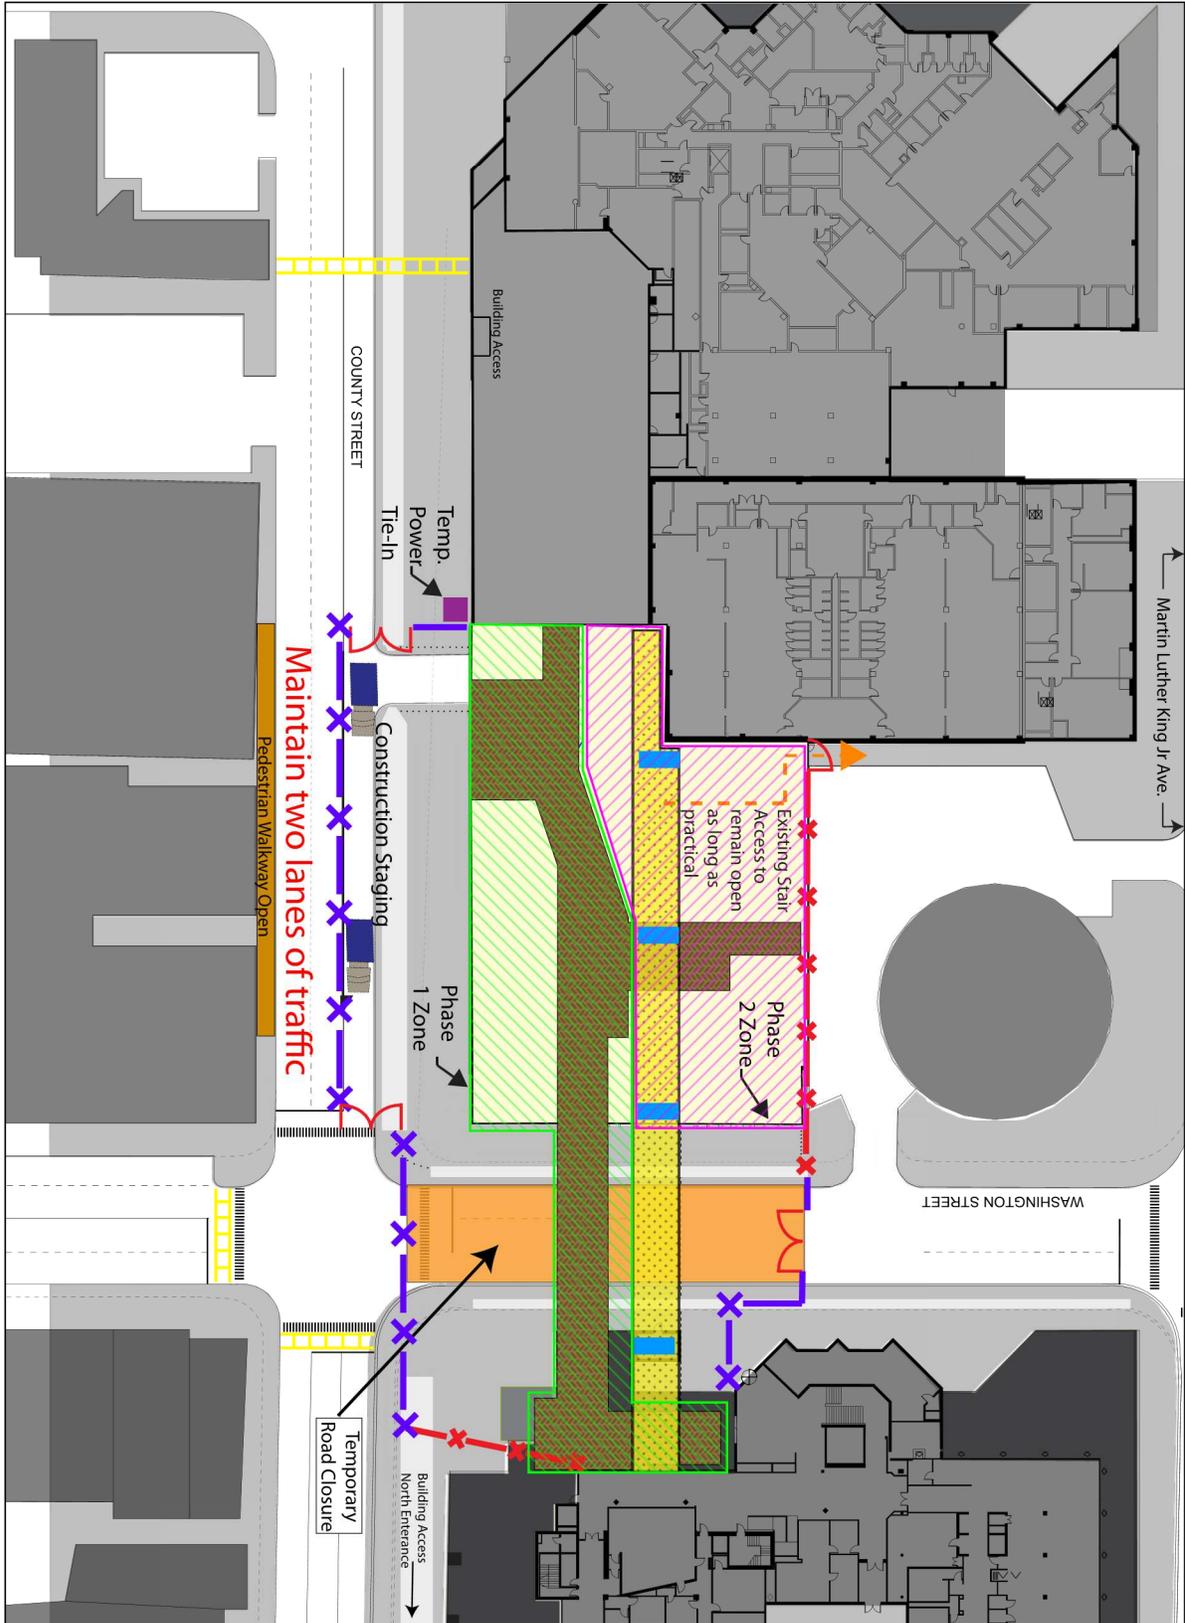


EXHIBIT B
 Site Utilization Plan
 Tunnel Phase
 Dated: 2/4/14

Lake County Courthouse Expansion



- KEY**
- B1 Level Footprint
 - Existing Bridge
 - B2 Level Footprint
 - Site Fence
 - Jersey Barriers & Fence
 - Construction Entrance Gate
 - Pedestrian Crossing
 - Bridge Abutments
 - Bridge Cladding Work Area

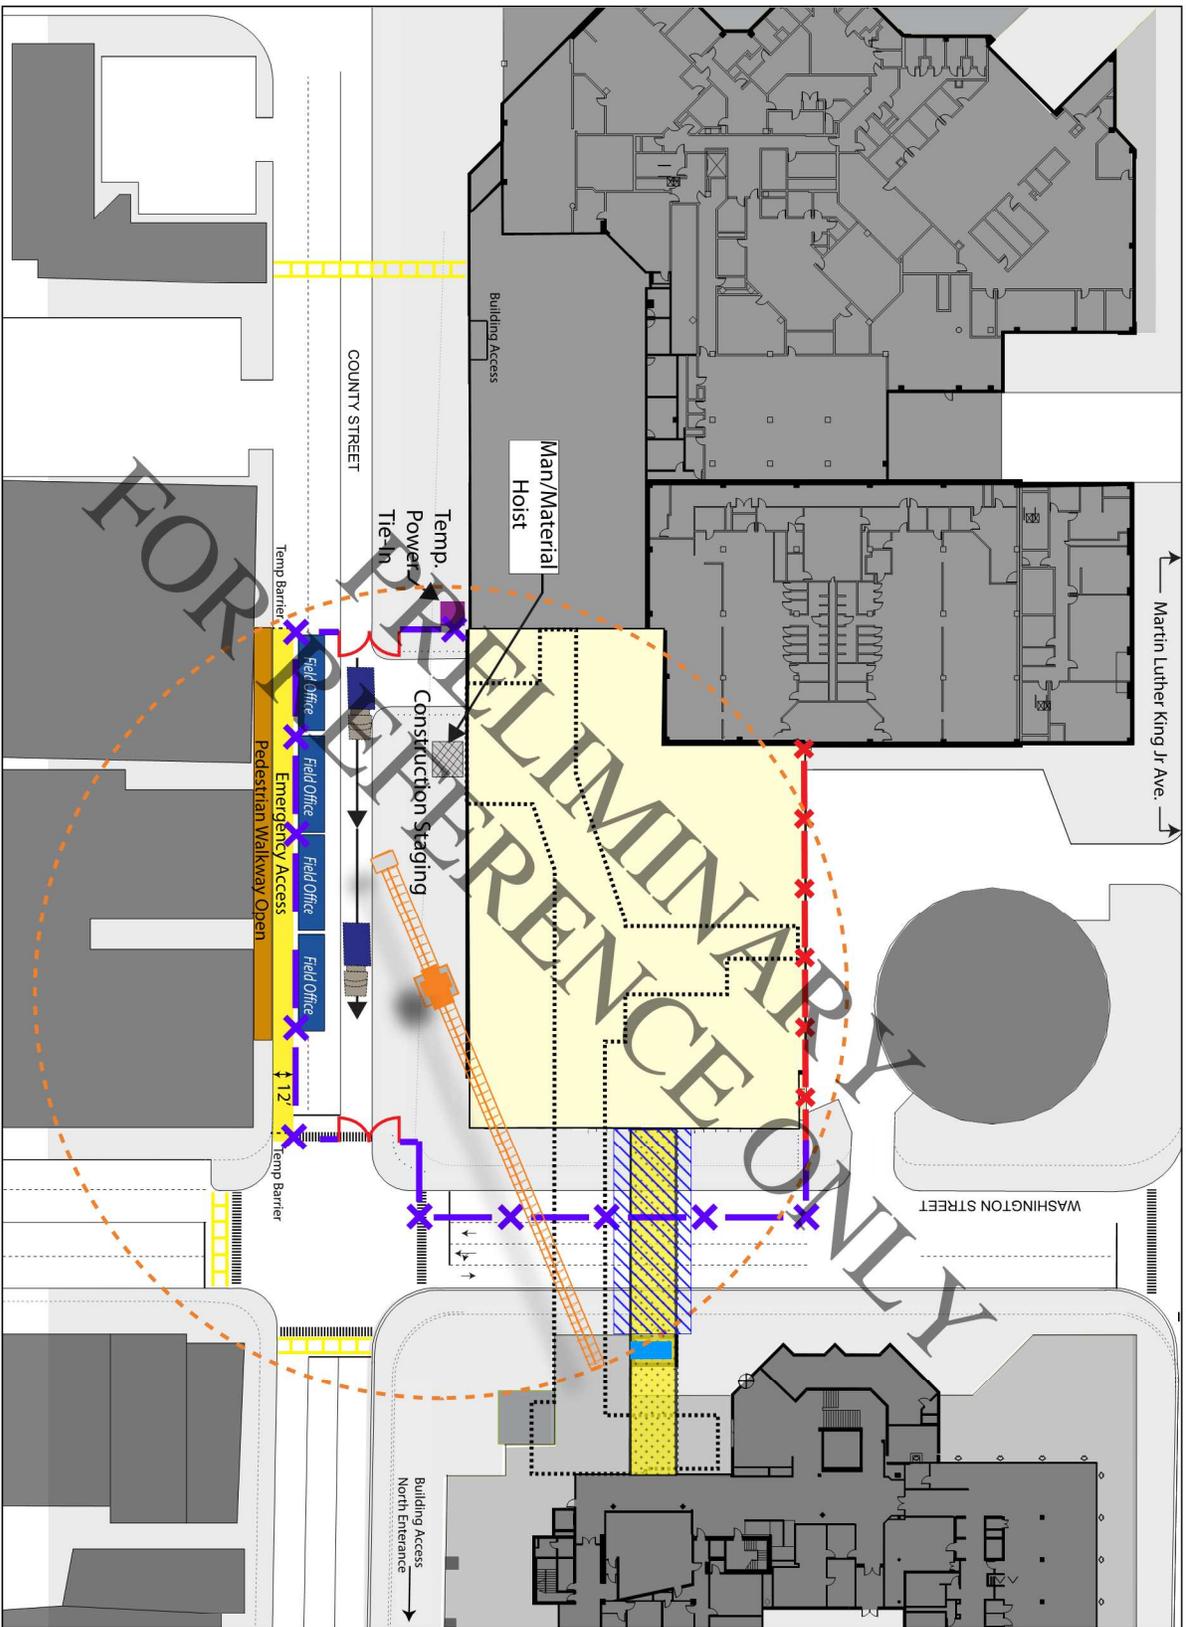


EXHIBIT B

Site Utilization Plan Tower Phase

Dated: 2/28/14