


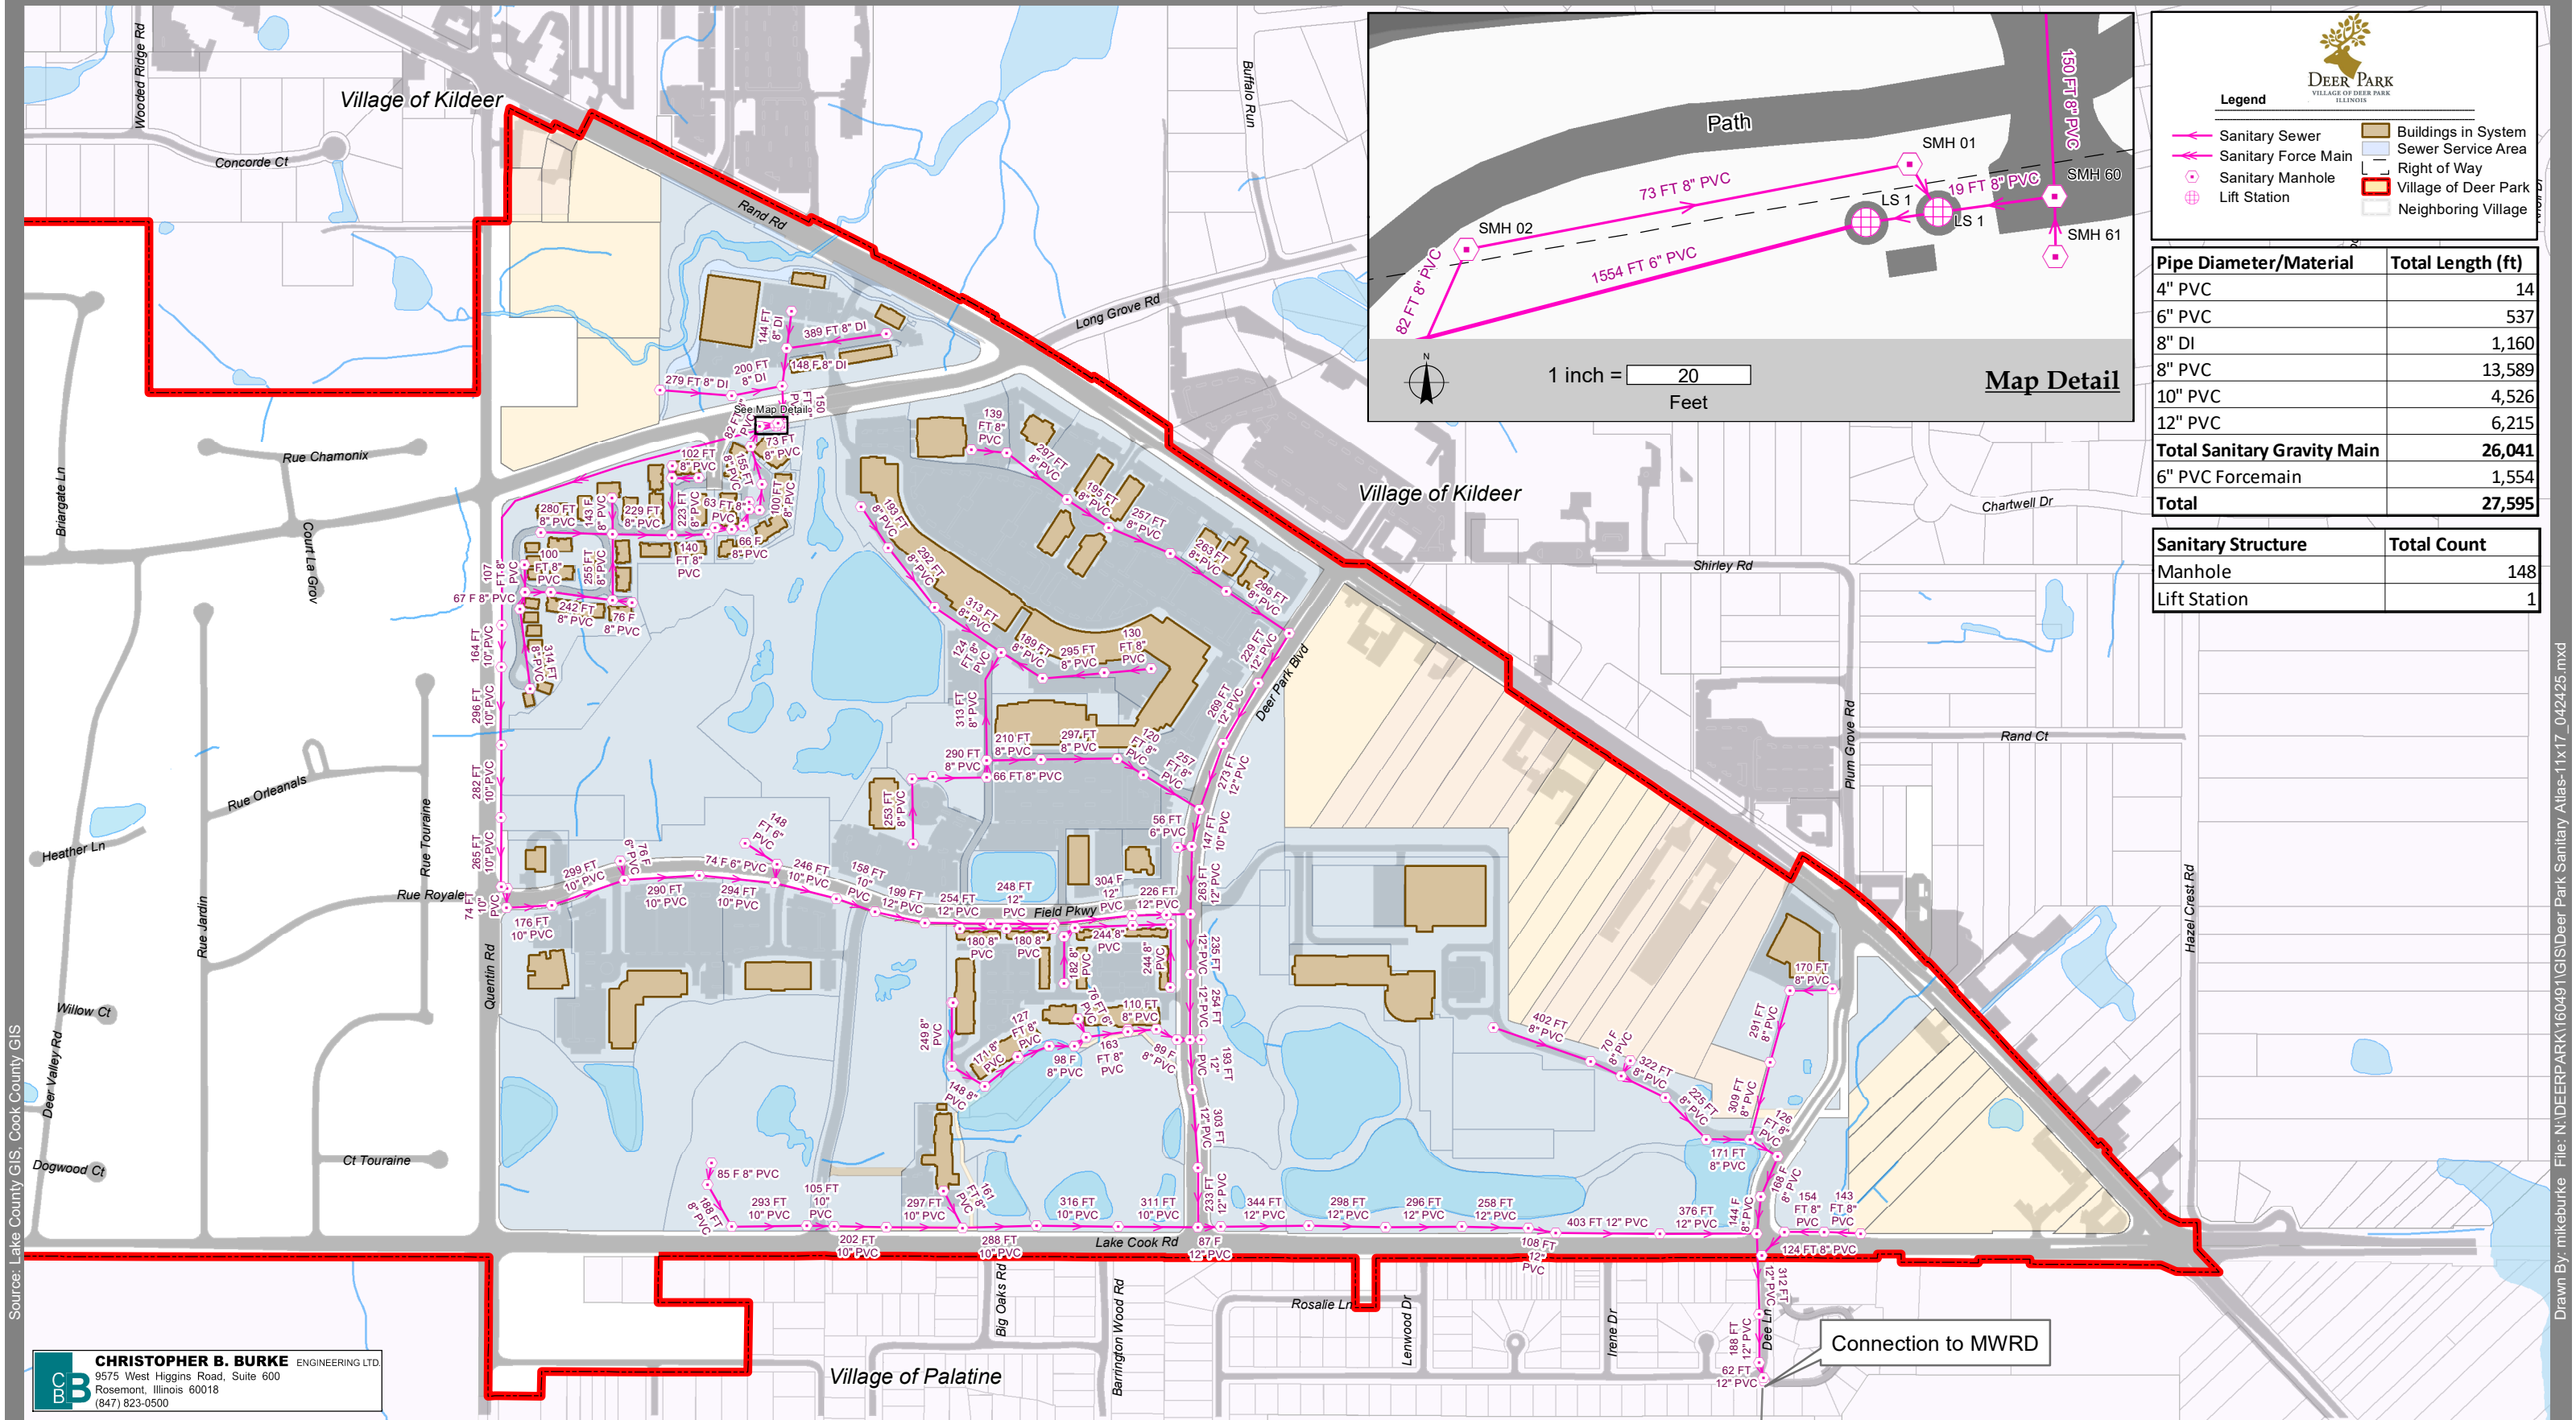



Legend

- Sanitary Sewer
- Sanitary Force Main
- Sanitary Manhole
- Lift Station
- Buildings in System
- Sewer Service Area
- Right of Way
- Village of Deer Park
- Neighboring Village

Pipe Diameter/Material	Total Length (ft)
4" PVC	14
6" PVC	537
8" DI	1,160
8" PVC	13,589
10" PVC	4,526
12" PVC	6,215
Total Sanitary Gravity Main	26,041
6" PVC Forcemain	1,554
Total	27,595

Sanitary Structure	Total Count
Manhole	148
Lift Station	1

CHRISTOPHER B. BURKE ENGINEERING LTD.
9575 West Higgins Road, Suite 600
Rosemont, Illinois 60018
(847) 823-0500



1 inch = 600 Feet

Sanitary Sewer & Water Main Atlas

Village of Deer Park

Source: Lake County GIS, Cook County GIS
Drawn By: mikeburke File: N:\DEERPARK\160491\GIS\Deer Park Sanitary Atlas-11x17_042425.mxd