

Date: 11/26/2021  
Request No. 9 ☐ Final  
Contractor: Semper Fi Land Services, Inc.  
Address: 1275 Golfview Street  
Aurora, IL 60506

I recommend that this \_\_\_\_\_ addition \_\_\_\_\_ be made to the above contract.

The estimated quantities are shown below and the contractor agrees to furnish the materials and do the work at the unit prices.

BLR 13210 (Rev. 11/07/13)

Request No. 9

Total Net Change: \$ 181,606.00

Amount of Original Contract: \$ 1,254,428.47

Amount of Previous Change Orders: \$ 123,726.96

Amount of adjusted/final contract: \$ 1,559,761.43

Total net addition to date \$ 305,332.96 which is 24.34 % of the contract price.

State fully the nature and reason for the change:

ITEM #48, 51, 58: Estimated quantities needed for remaining two years of Maintenance and Monitoring period -plan quantity insufficient.

ITEM #507-510: Address residential complaints regarding loss of visual screening, therefore AUP's are to install trees and shrubs to replace screening that was lost during trail construction.

When the net increase or decrease in the cost of the contract is \$10,000.00 or more, or the time of completion is increased or decreased by 30 days or more, one of the following statements must be checked:  
(for LCDOT, please check a box at all times)

- ☒ The undersigned has determined that the circumstances which necessitate this change were not reasonably foreseeable at the time the contract was signed.
- ☐ The undersigned has determined that the change is germane to the original contract as signed.
- ☐ The undersigned has determined that this change is in the best interest of the Local Agency and is authorized by law.

Prepared By: \_\_\_\_\_ Date: \_\_\_\_\_

Print Name & Title: \_\_\_\_\_

Checked By: \_\_\_\_\_ Date: \_\_\_\_\_

Accounting: \_\_\_\_\_ Date: \_\_\_\_\_

Approval  
Recommended: \_\_\_\_\_ Date: \_\_\_\_\_

County Engineer

Note: BLR 13210 as updated for LCDOT by GP 6/1/18

Submit 2 copies of this form to IDOT per Agreement of Understanding for MFT projects

SECTION NO.: 01-00000-00-ES

PROJECT: Buffalo Creek Forest Preserve Wetland Mitigation Bank

## CHANGE ORDER SCHEDULE

APPROPRIATED AMOUNT:

AWARDED AMOUNT: \$1,254,428.47

FUND(S): \_\_\_\_\_

[illegible]

November 11, 2021

Jeff Dayson  
 Resident Engineer  
 Lake County Department of Transportation  
 600 W Winchester Road  
 Libertyville, Illinois 60048

**Re: Proposal for Services – Tree and Shrub Installation, Maintenance, and 1 year Warranty at Buffalo Creek Forest Preserve**

**Scope:**

This proposal includes materials, equipment, and labor necessary to install, maintain and 1 year warranty of specified trees and shrubs at Buffalo Creek Forest Preserve.

Item	Qty	Unit	Unit Cost	Total Cost
<b>Tree and Shrub Installation, Maintenance, and 1 year Warranty</b>				
<b>Item #507</b> Tree – 3” (installation and maintenance only)	75	Ea	\$392.00	\$29,400.00
<b>Item #508</b> Shrub (installation and maintenance only)	235	Ea	\$80.00	\$18,800.00
<b>Item #509</b> Mulch, 4” Depth	100	CY	\$95.00	\$9,500.00
<b>Item #510</b> Tree Protector (48”)	45	Ea	\$20.00	<u>\$900.00</u>
			<b>Total</b>	<b><u>\$58,600.00</u></b>

**Terms and Conditions**

Proposal includes cost to install, maintain, and 1 year warranty for tree and shrub plantings as specified. Trees and shrubs to be provided by others. Semper Fi reserves the right to inspect and approve plant material prior to planting.

Plant material will be installed during a time period from March 1, 2022 to May 15, 2022.

Maintenance includes watering up to 4 times during the growing season.

Semper Fi will warranty trees and shrubs to be live and vigorous for 1 year from acceptance/approval of the work.

Semper Fi will install any necessary replacement trees and shrubs within 1 year warranty period at no additional cost. Replacement trees and shrubs to be provided by others.

This proposal includes current prevailing wage rates for Lake County, Illinois.


The Contractor is committed to delivering quality services to all buyers, and encourages them to immediately report any deviation from the requirements as agreed upon in this contract.

All work will be performed by uniformed, trained, and properly supervised personnel in accordance with industry standard horticultural practices.

**Service Pledge**

All of the work described in this contract will be performed in a professional manner for the duration of this contract. All work is supervised by a crew leader and is over seen by the owner of SEMPER FI LAND SERVICE to ensure that we are consistent in bringing you the customer the 100% quality service that SEMPER FI LAND SERVICE provides its customers. We have built a solid reputation on our dependable, quality service, and are very proud of what we do for our customers. We will always monitor your property and bring any problems or possible problems to your attention as soon as we spot them.

If accepted, please sign below and return one copy to our office.  
Upon receipt, we will schedule this project.



Shawn Sinn  
Vice President of Land Services  
Semper Fi Land Services, Inc.

11/11/2021

date

Accepted by: \_\_\_\_\_

date \_\_\_\_\_

Lake County Department of Transportation








PLANT NOTES:

1. The Owner shall select, purchase and deliver to the site all plant material. Other materials supplied by the Contractor.
2. All plants to be warrantied by the Contractor to be live and vigorous for one year from the date of approved completion.
3. The Owner and the County will mark planting locations in the field.
4. All field-grown balled and burlapped trees and shrubs shall be planted within 60 days of their harvesting unless properly stored with adequate root ball protection and watering. They shall be spring planted only, between March 1 and May 15, unless authorized by the County.
5. Container-grown shrubs shall be spring planted only between March 1 and May 15, unless authorized by the County.
6. Prune only dead or damaged branches.
7. For shade and intermediate trees use a 6’ diameter mulch ring, for shrubs use 3’ diameter mulch ring.
8. Remove and dispose off site any vegetation within the mulch ring.
9. Tree trunk protection shall be rigid plastic mesh Tree Bark Protectors, 48” in length as available from A.M. Leonard ([www.amleo.com](http://www.amleo.com)) or Industrial Netting ([www.industrialnetting.com](http://www.industrialnetting.com)).
10. No staking required.

GENERAL CONSTRUCTION NOTES:

1. Trails shall remain open to forest preserve visitors during planting. The Contractor shall provide any signs or flaggers needed to guide trail traffic.
2. The Contractor shall provide a written work schedule, and shall update said schedule as required. A minimum twenty-four (24) hour notice shall be given for any item that requires approval or inspection.
3. The Contractor shall be responsible for the location and marking of all underground utilities or other obstructions before commencement of any ground disturbance and digging. Public utilities shall be located by calling J.U.L.I.E. at 800-892-0123 or [www.illinois1call.com](http://www.illinois1call.com).
4. Before acceptance and final payment, all work shall be inspected and approved by the Owner and the County.

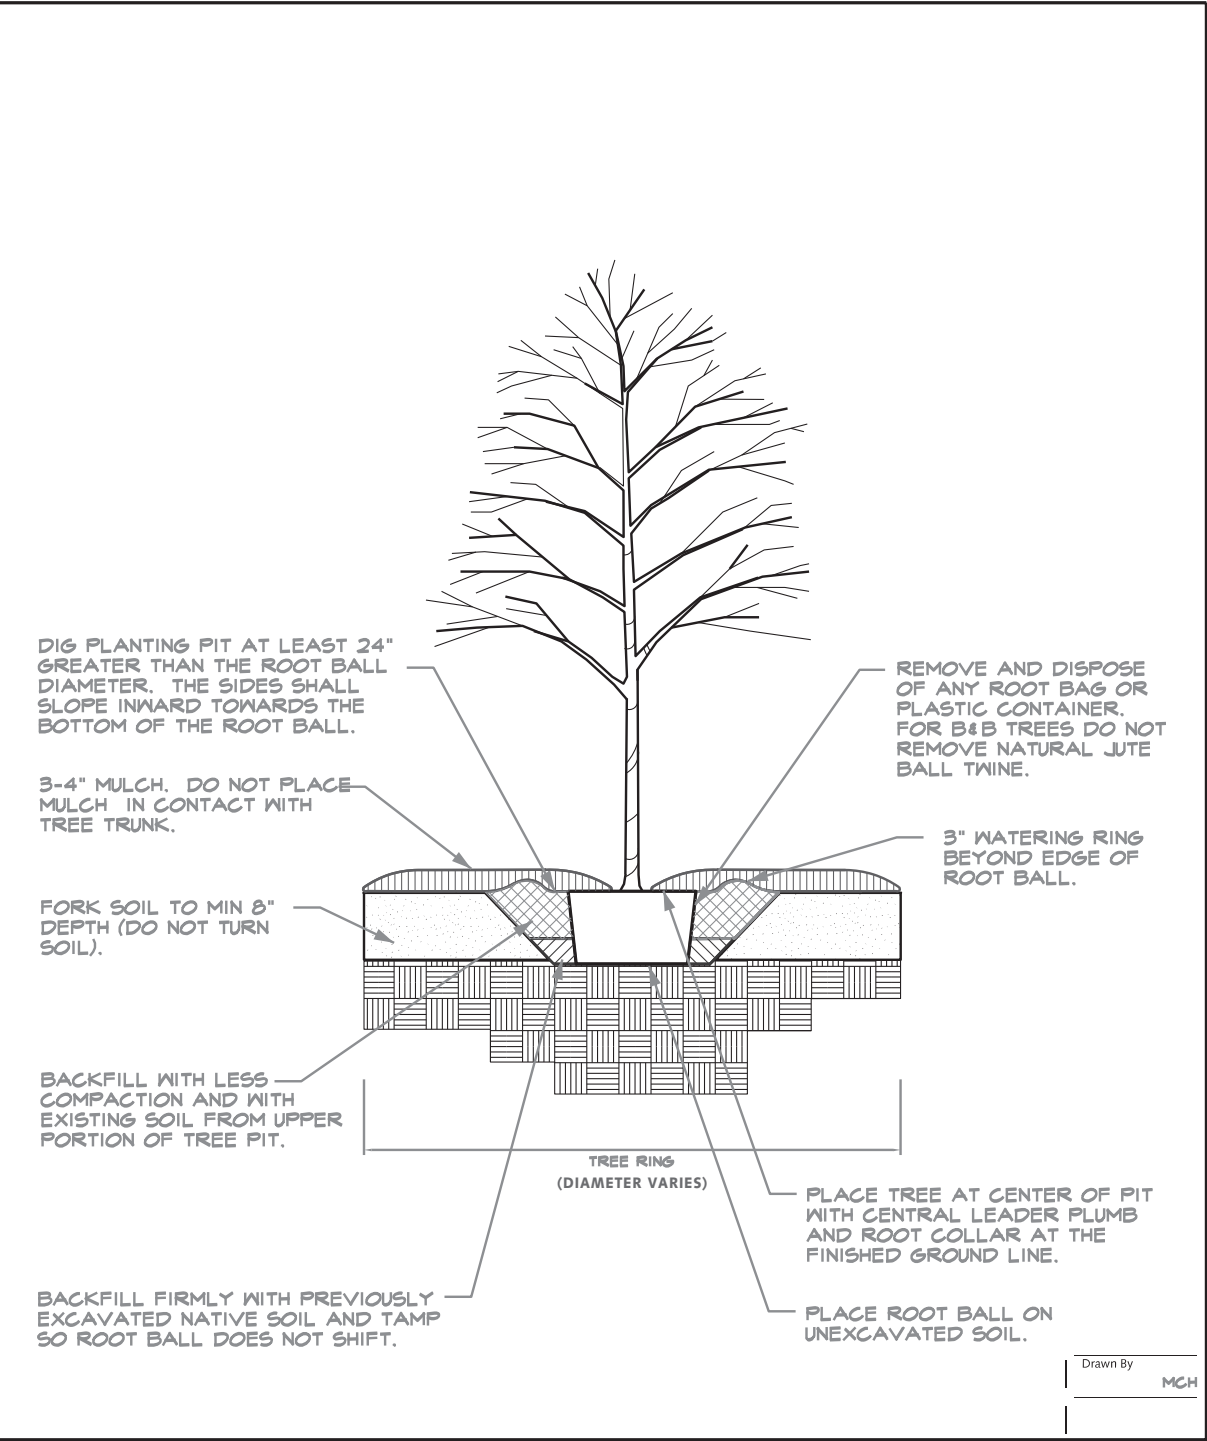

**Planting Detail- B&B and Container**

Not To Scale

**Planting Details**

Buffalo Creek Forest Preserve- Checker Road Buffer Planting



**Lake County  
Forest Preserves**

1899 West Winchester Road, Libertyville, IL 60048

Project No.

Date

**11-1-21**

Revisions

Drawn By

**Michael Haug**

Checked By

**Randy Seebach**

Sheet

**2**  
of **2**