


Option #2

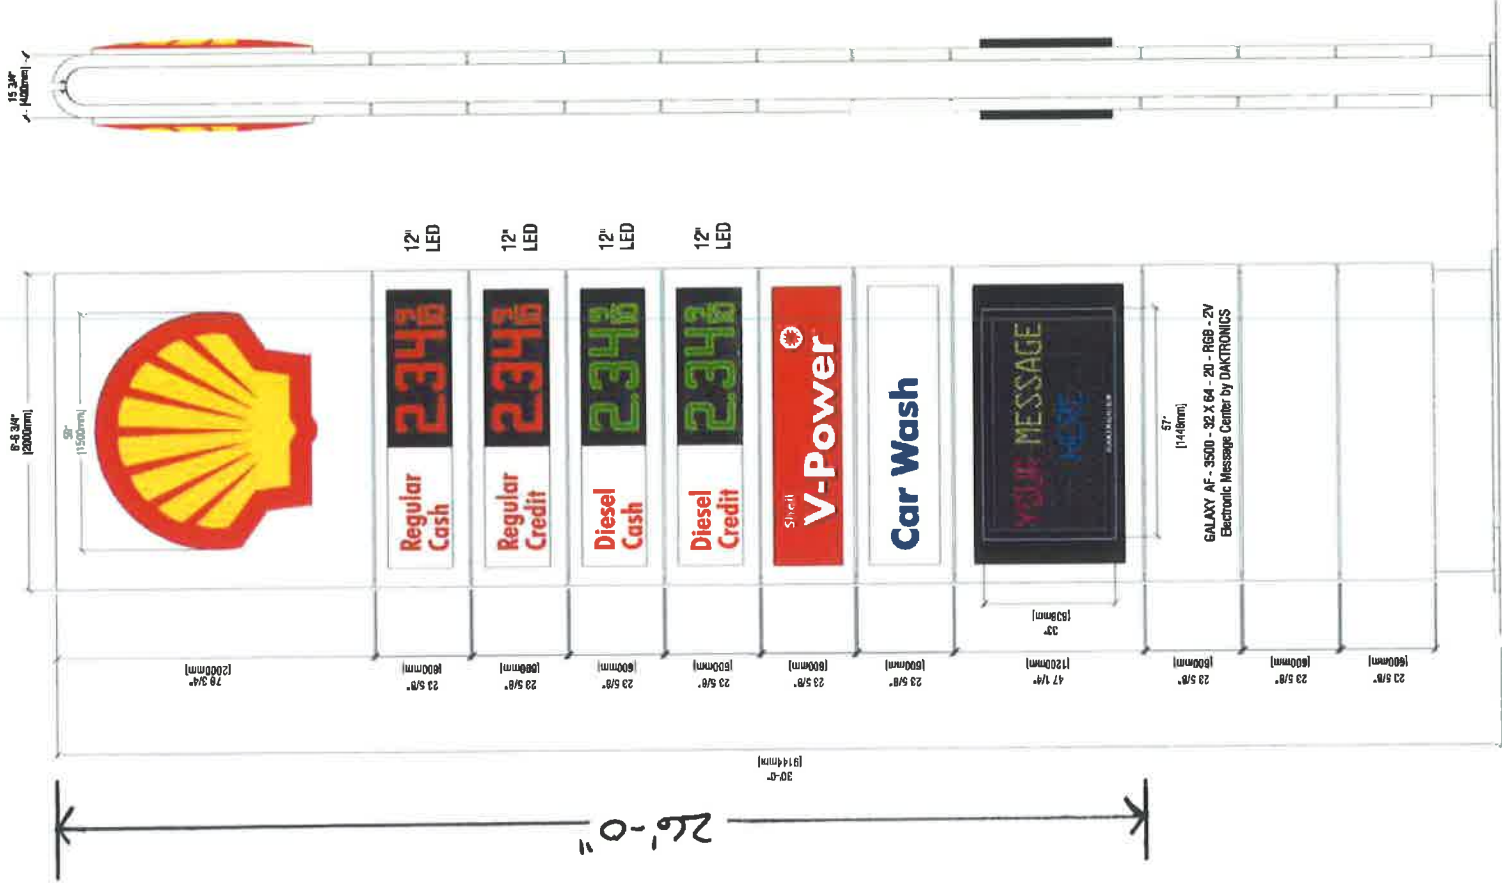

8M Pylon
Scale: 1/4" = 1'

173 sqft



SIGN COMPANY
www.FederalHeath.com

1500 North Bolton • Jacksonville, Texas 75766
(903) 589-2100 • Fax (903) 589-2101

Building Quality Signage Since 1901

Revisions:
1
2
3
4
5
6
7

Account Rep: Dan Hull

Project Manager: Sherry Rowell

Drawn By: Mike Lees

Project / Location:

Shell
RVI Evolution
GLOBAL

Underwriters Laboratories Inc. (UL) ELECTRICAL TO USE ALL LISTED COMPONENTS AND SHALL MEET ALL M.E.C. STANDARDS. ALL ELECTRICAL SIGNS ARE TO COMPLY WITH U.L. 48 AND ARTICLE 605 OF THE N.E.C. STANDARD. THE PROPER STUDING AND STUDING OF ALL SIGNS.

THIS DRAWING IS YOUR FINAL PROOF:
IT SUPERCEDES ALL VERBAL AND
WRITTEN COMMUNICATION. BY SIGNING
BELOW YOU ARE AUTHORIZING US TO
MANUFACTURE TO THESE SPECIFICATIONS.

Client Approval/Date:

This original drawing is provided as part of a
planned project and is not to be exhibited, copied or
reproduced without the written permission of
Federal Heath Sign Company LLC or its
authorized agent © 2008
Colors Depicted In This Rendering May Not Match:
Actual Material Finishes Refer To Product Samples
For Exact Color Match

Job Number: 151988

Date: 4.2.15

Sheet Number: 2 or 2

File Name: SG151988_e

Design Number:



This sign is built to UL Standards for operation in North America


"This Document is owned by, and the information contained in it is proprietary to, Parvin-Clauss Sign Company. Holder also agrees to immediately return this document upon request of Parvin-Clauss Sign Company."

© Copyright 2015 by Parvin-Clauss Sign Co.

NOTE: FIELD SURVEY REQUIRED PRIOR TO FABRICATION

- (1) 18'-0" x 12'-3 1/2" x 12" Double Face Illuminated Monument Sign
- Cabinet: Fabricated Aluminum Painted Black - Satin Finish
- Topper: Face-Lit Channel Letters - ~~Pre-Finished Black Alum. Returns~~ - White Acrylic w/ 3/4" Black Trimcap - White LED Illumination
- Faces: White Polycarbonate
- Graphics: 3M 7725-12 Black Vinyl
- Address: (2 sets) 1/4" Thick FCO Aluminum Painted White - Stud Mount
- Illumination: White LED Illumination
- Power: Reuse Existing
- Mounting: Attach to Existing Masonry Base - T.B.D.

221 sq ft

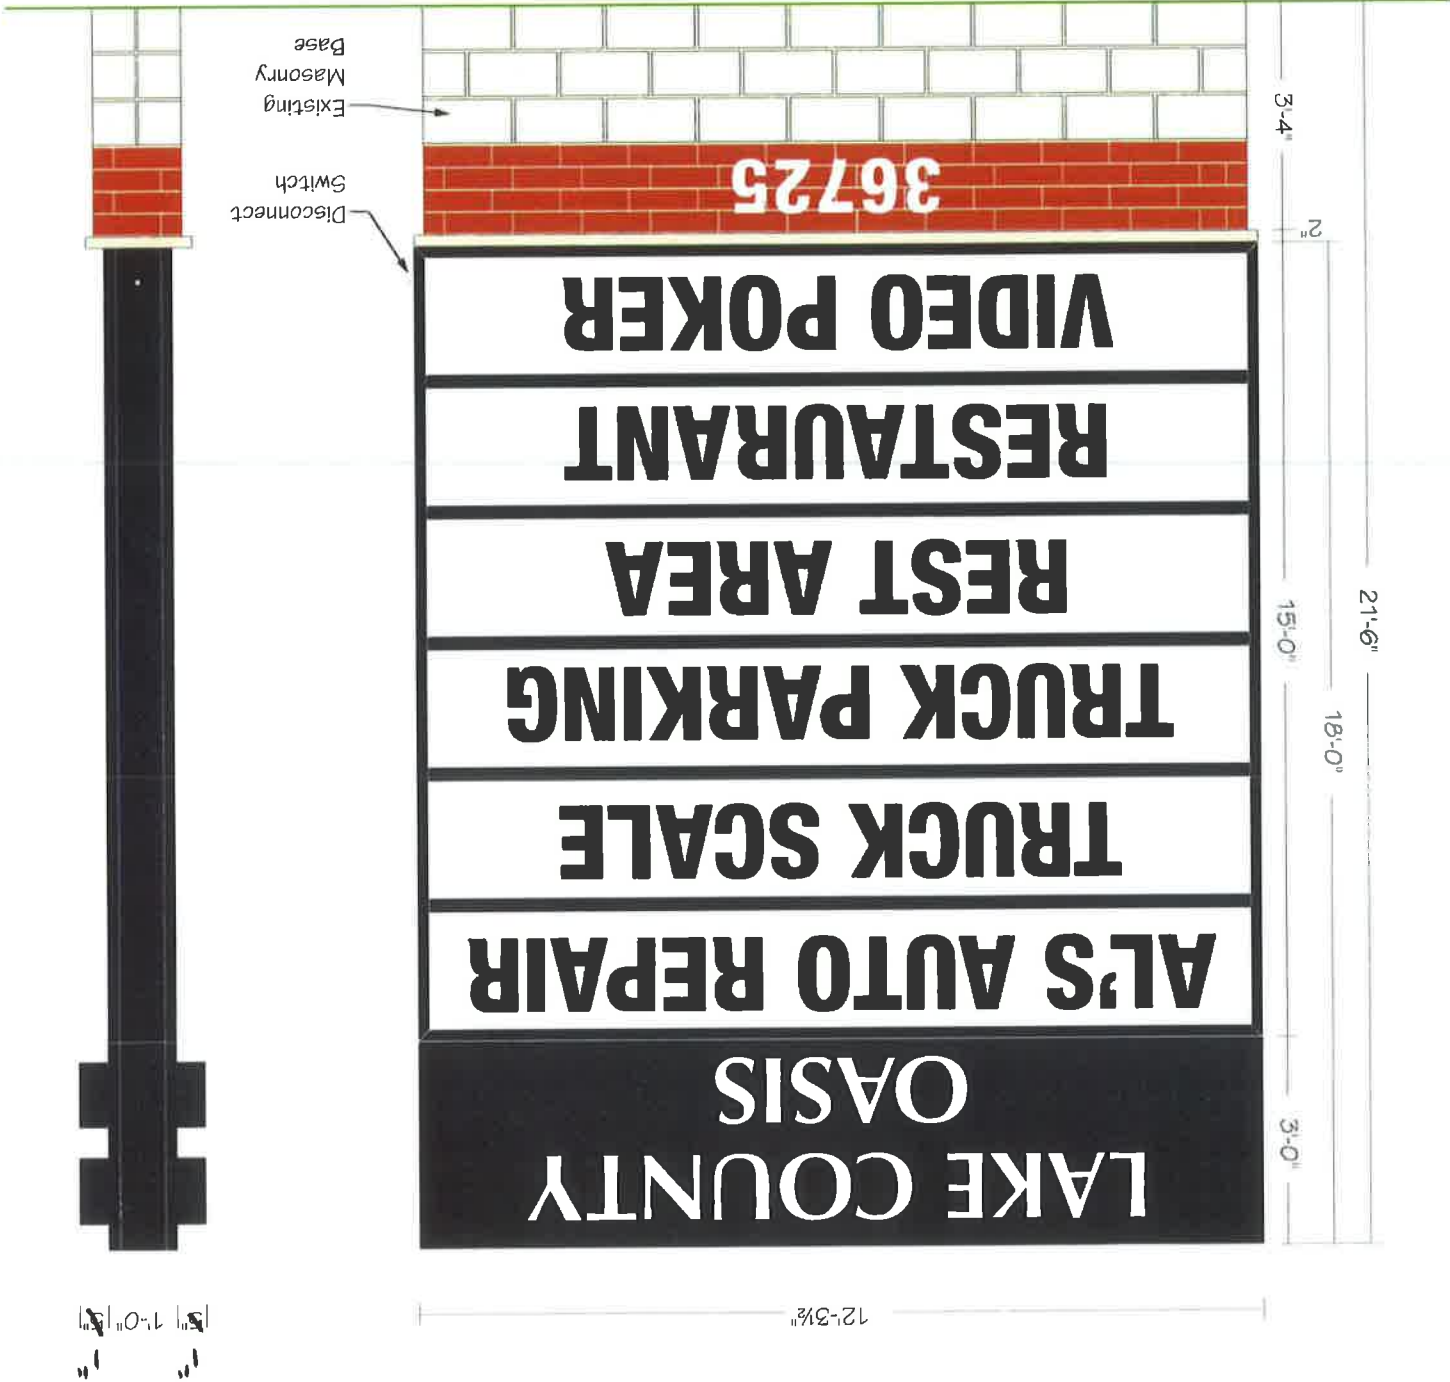

Proposed



Existing



This sign is intended to be installed in accordance with the requirements of Article 600 of the National Electrical Code and/or other applicable local codes. This includes proper grounding and bonding of the sign.

8	
7	
6	
5	
4	
3	
2	
1	4.16.15 - Add Channel Letters & Change to LED Illumination

REVISIONS:

FILE NAME	PAR73070
WORK ORDER	73070
SHEET NO.	1 of 1
SCALE	3/8" = 1'
DATE	4.02.15

DRAWN BY	Bill Marlow
REPRESENTATIVE	Brian Newton
AUTHORIZED SIGNATURE	

CUSTOMER APPROVAL:	
DATE	
36725 N. US Hwy. 41	Gurnee, IL



PROJECT:

165 Tubeway Drive • Carol Stream, IL 60188
Tel: 630-510-2020 • Fax: 630-510-2074
e-mail: signs@parvinclauss.com
www.parvinclauss.com

Design • Fabrication • Installation • Maintenance
SIGN COMPANY
Parvin-Clauss