


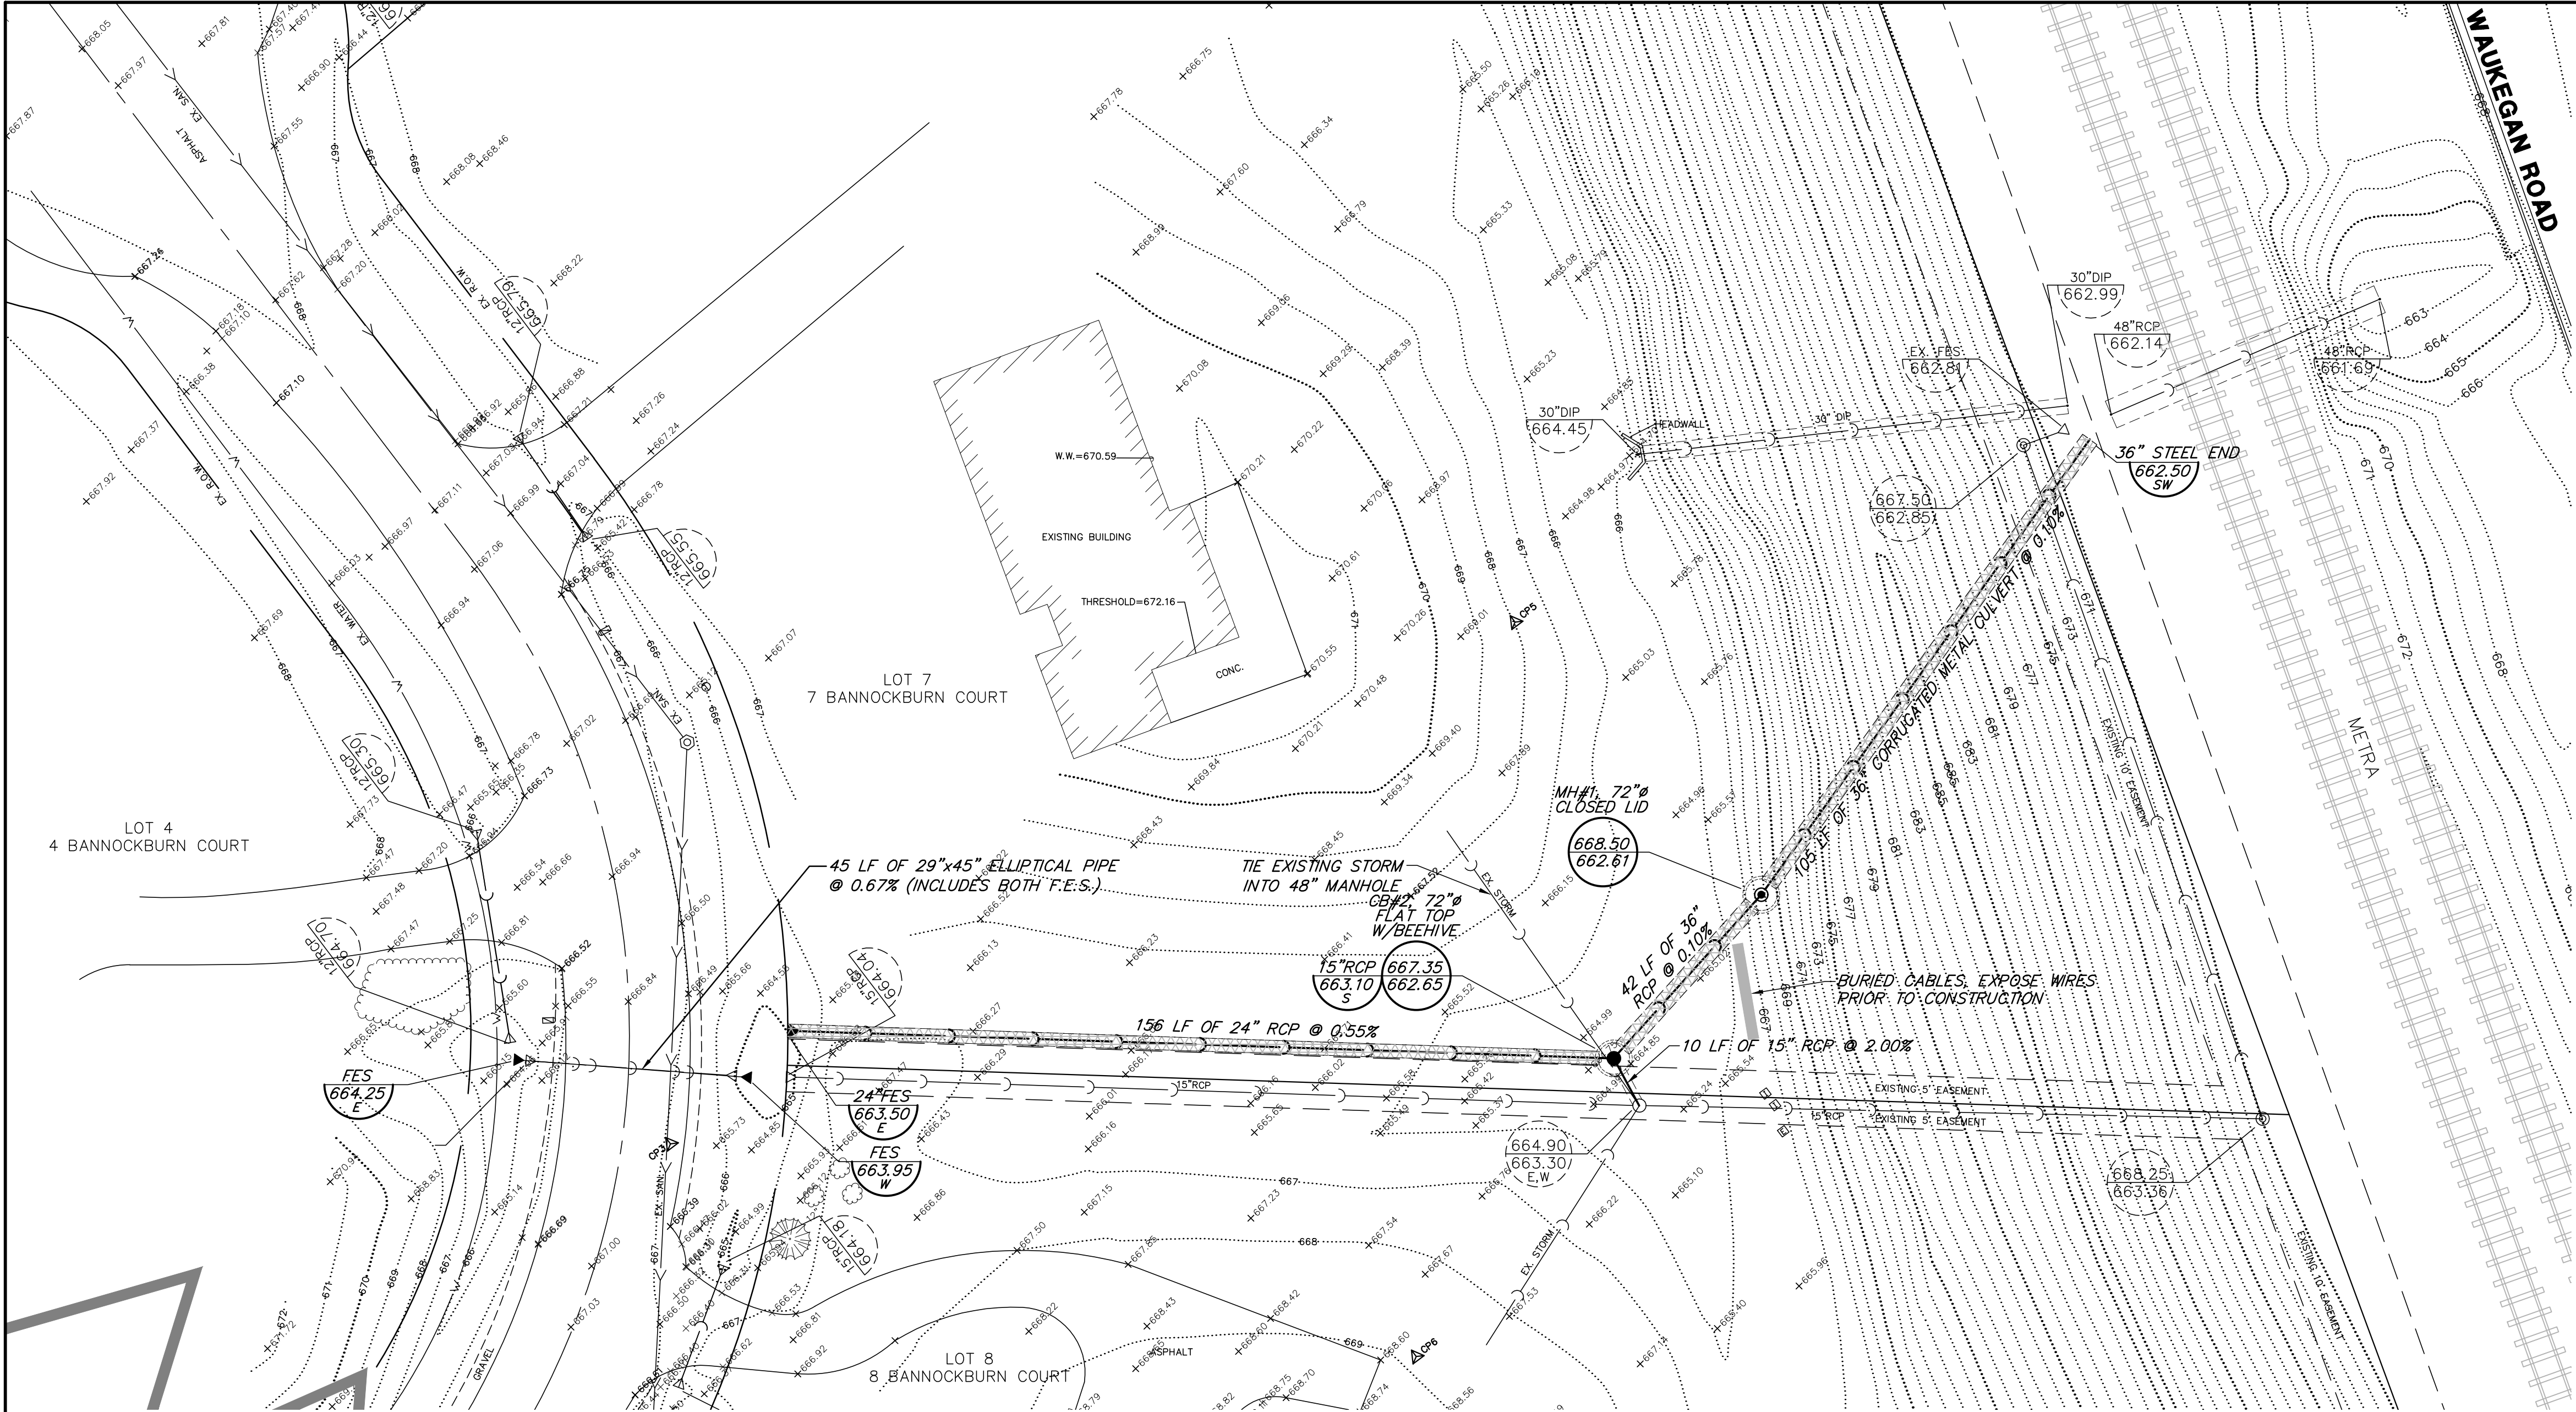

LEGEND

NATIVE PLANTINGS



GHA

GEWALT HAMILTON ASSOCIATES, INC.

850 Forest Edge Drive
TEL 847.478.9700

Vernon Hills, IL. 60061
FAX 847.478.9701

COPYRIGHT NOTICE
This drawing is the property of Gewalt-Hamilton Assoc., Inc. and is not to be used for any purpose other than the specific project and site named herein, and cannot be reproduced in any manner without the express written permission from Gewalt-Hamilton Associates, Inc.

BANNOCKBURN COURT STORM SEWER

BANNOCKBURN COURT STORM SEWER
BANNOCKBURN, ILLINOIS
VILLAGE OF BANNOCKBURN, ILLINOIS

									FILE: 8101 Bannockburn Court Storm Sewer.dwg	SHEET NUMBER:
									DRAWN BY: LB	GHA PROJECT #
									DATE: 09.16.25	8101.053
									CHECKED BY: CAS	SCALE:
									DATE: 09.17.25	1"=20'
NO.	BY	DATE	REVISION	NO.	BY	DATE	REVISION			
									OF 1 SHEETS	