



Department of Public Works
650 West Winchester Road
Libertyville, Illinois 60048

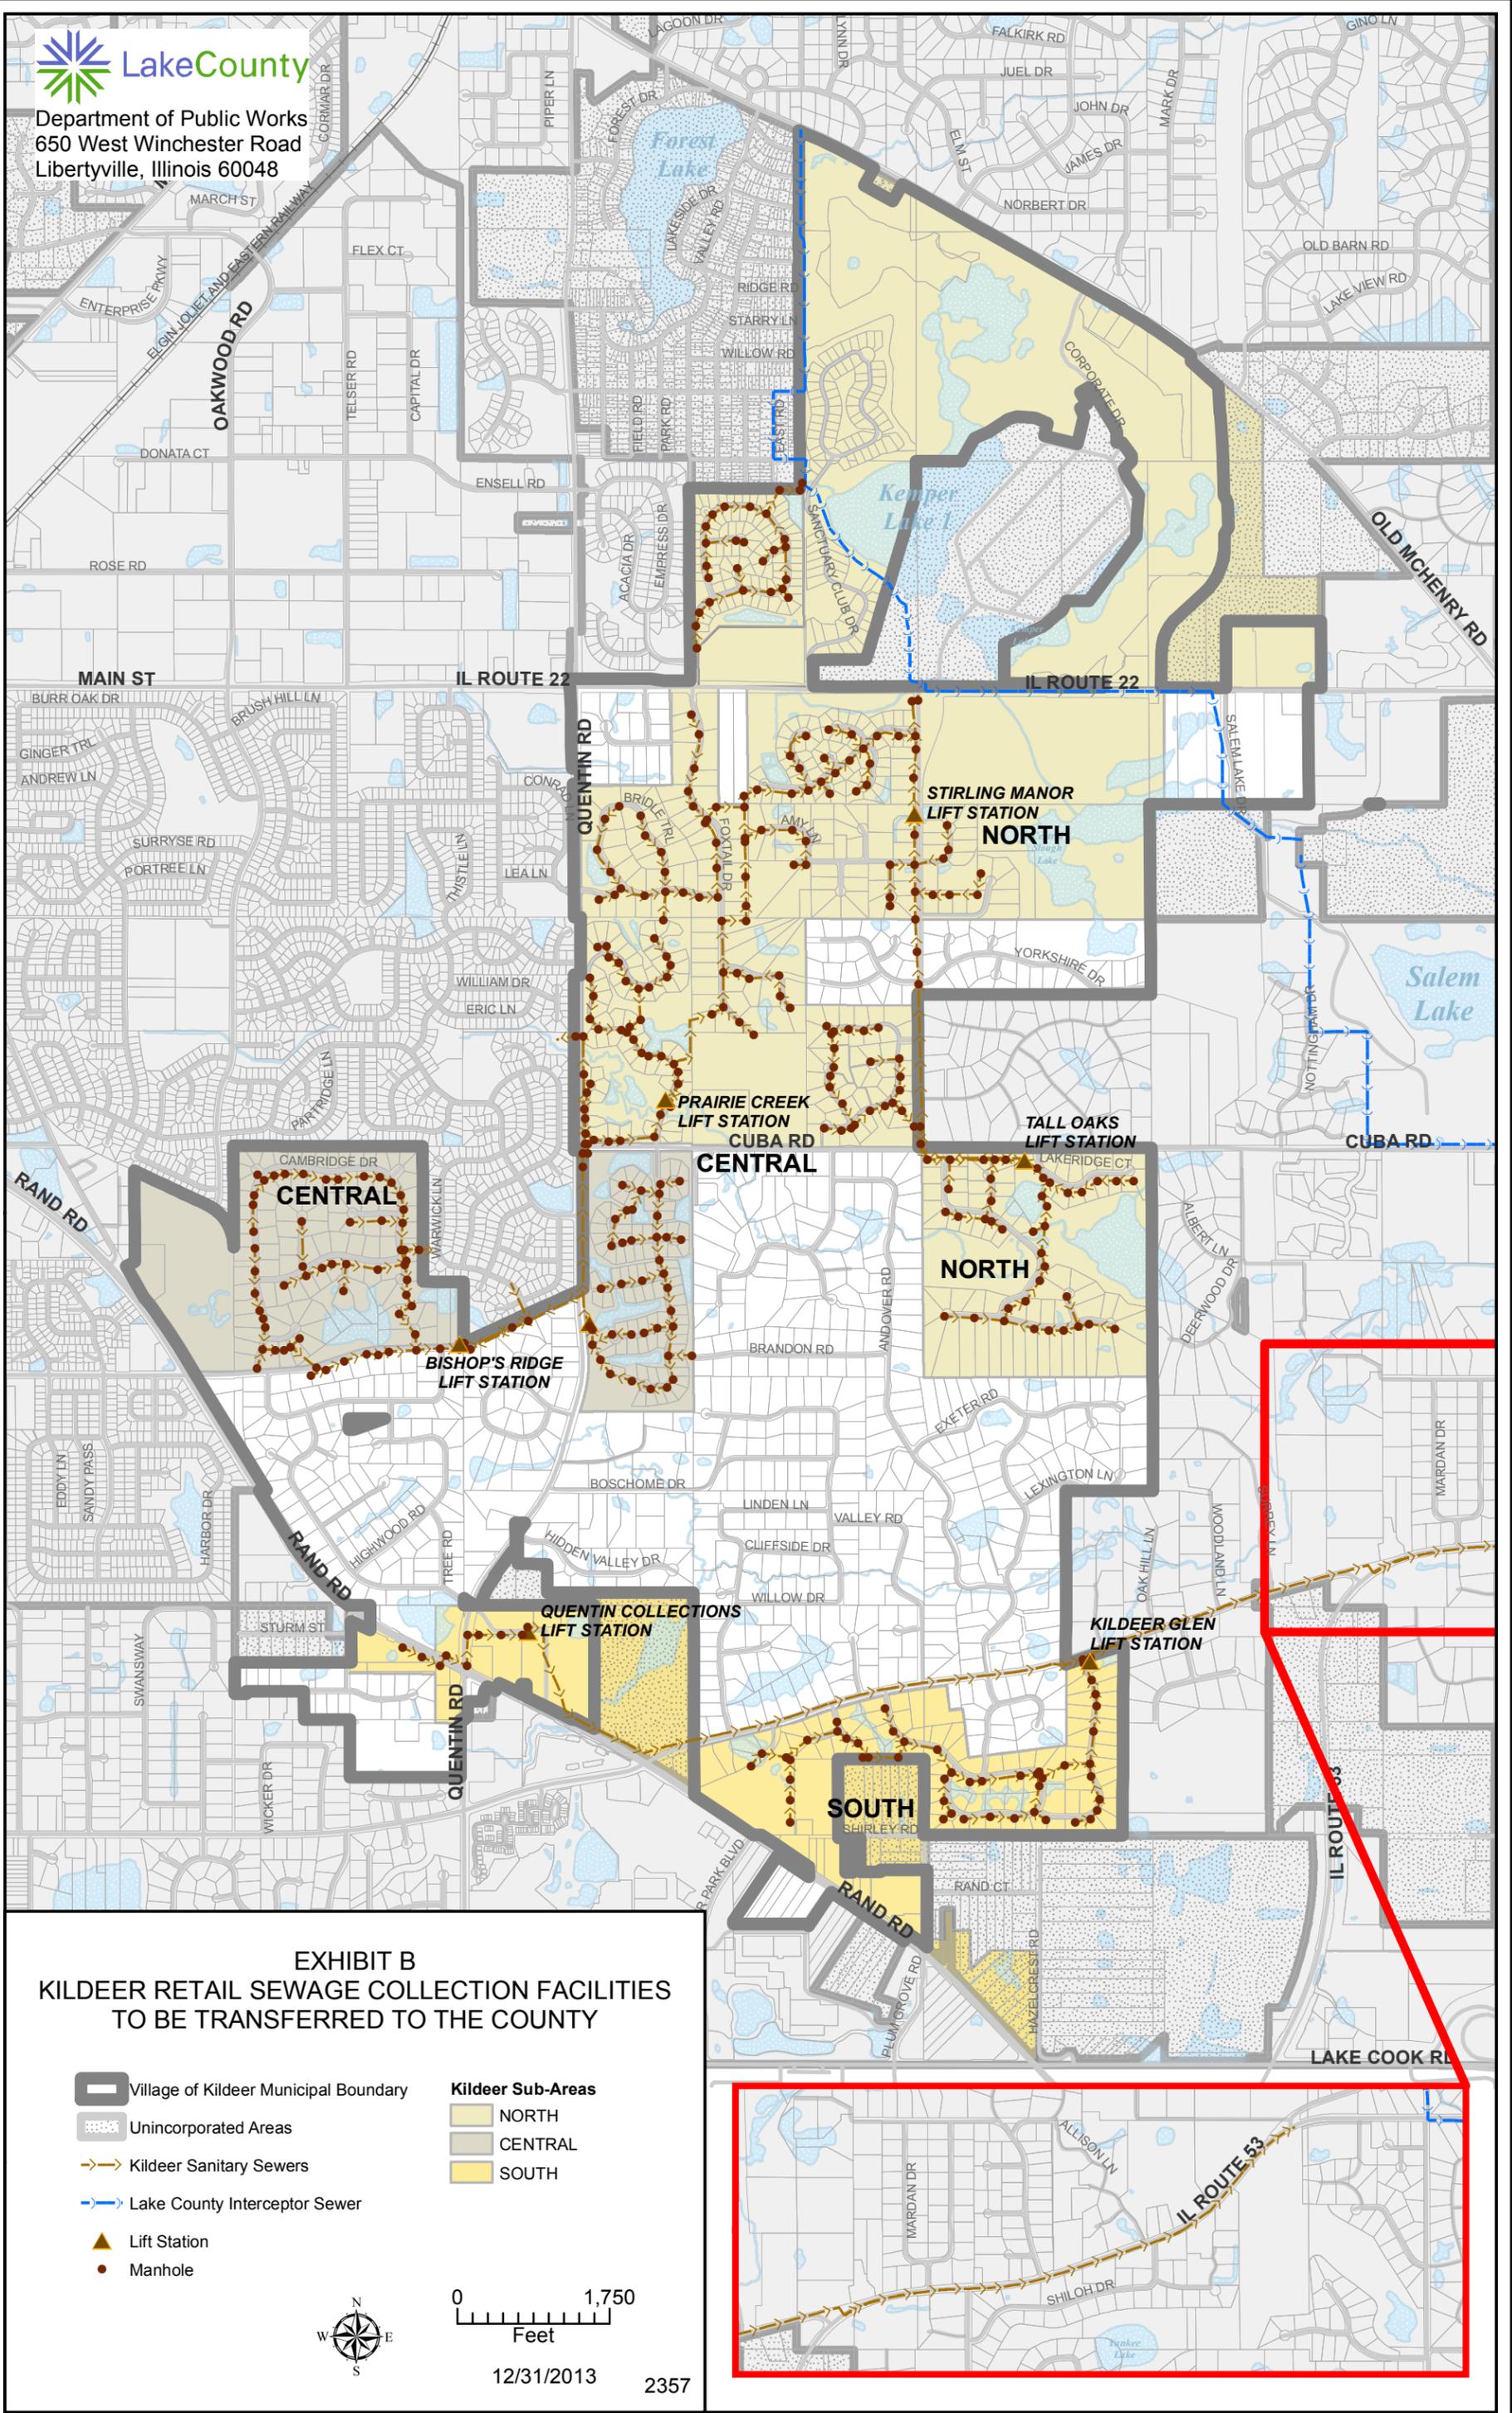


EXHIBIT B
KILDEER RETAIL SEWAGE COLLECTION FACILITIES
TO BE TRANSFERRED TO THE COUNTY

- | | | | |
|--|---------------------------------------|--|--------------------------|
| | Village of Kildeer Municipal Boundary | | Kildeer Sub-Areas |
| | Unincorporated Areas | | NORTH |
| | Kildeer Sanitary Sewers | | CENTRAL |
| | Lake County Interceptor Sewer | | SOUTH |
| | Lift Station | | |
| | Manhole | | |



0 1,750
Feet

12/31/2013 2357