


EXHIBIT D OVERALL SERVICE AREA

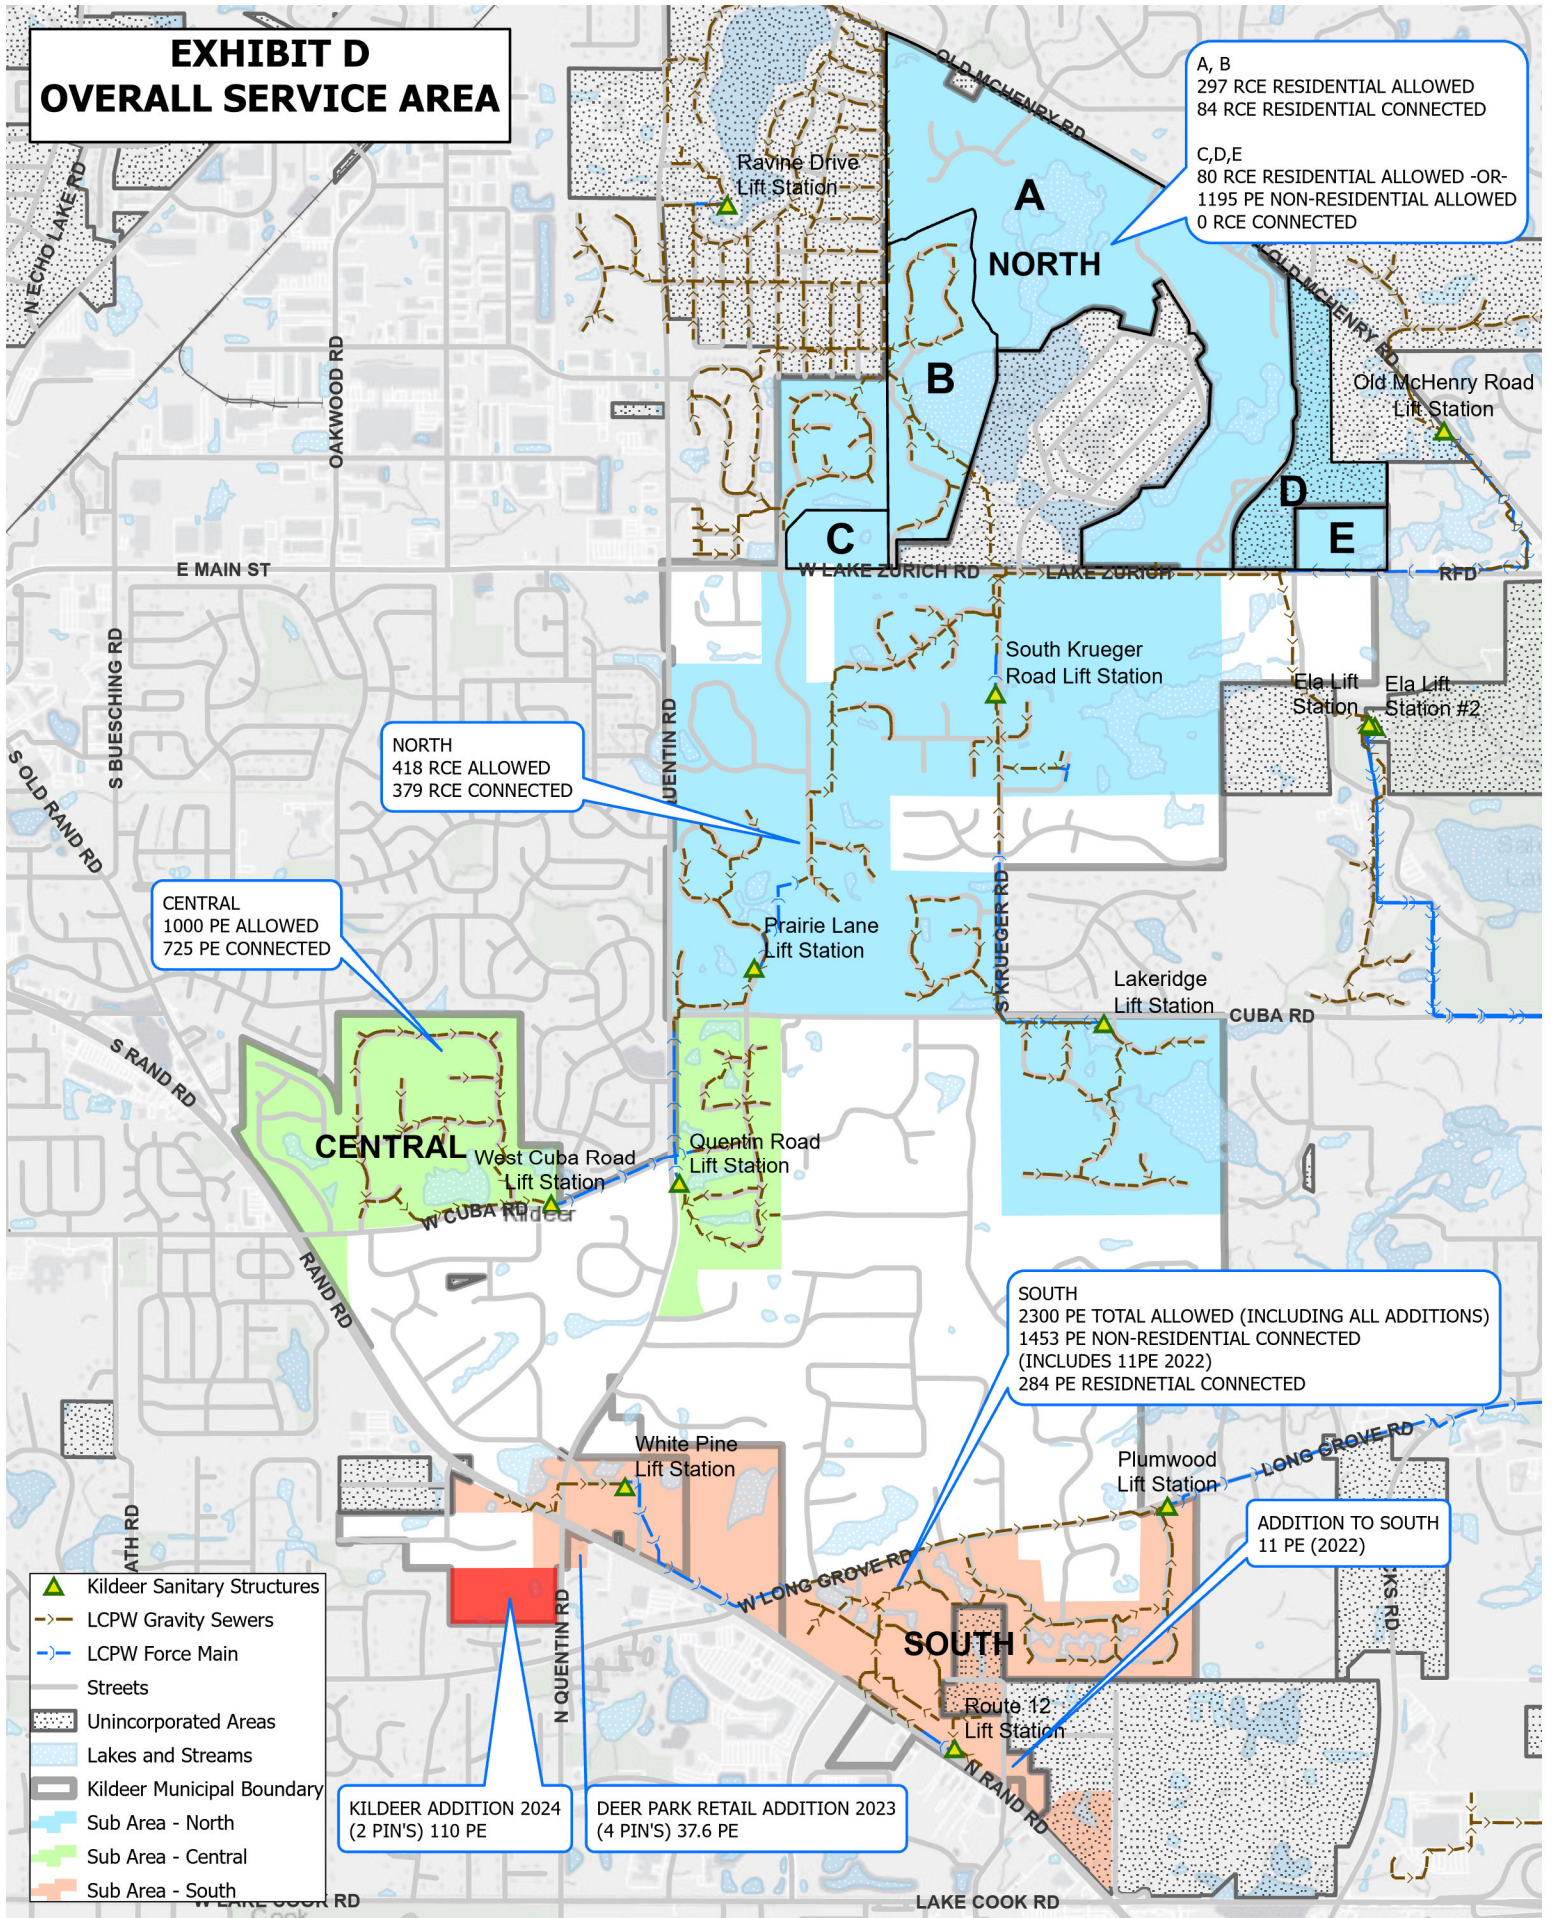

- Kildeer Sanitary Structures
- LCPW Gravity Sewers
- LCPW Force Main
- Streets
- Unincorporated Areas
- Lakes and Streams
- Kildeer Municipal Boundary
- Sub Area - North
- Sub Area - Central
- Sub Area - South

0 3,000 US Feet

