



Fox Lake

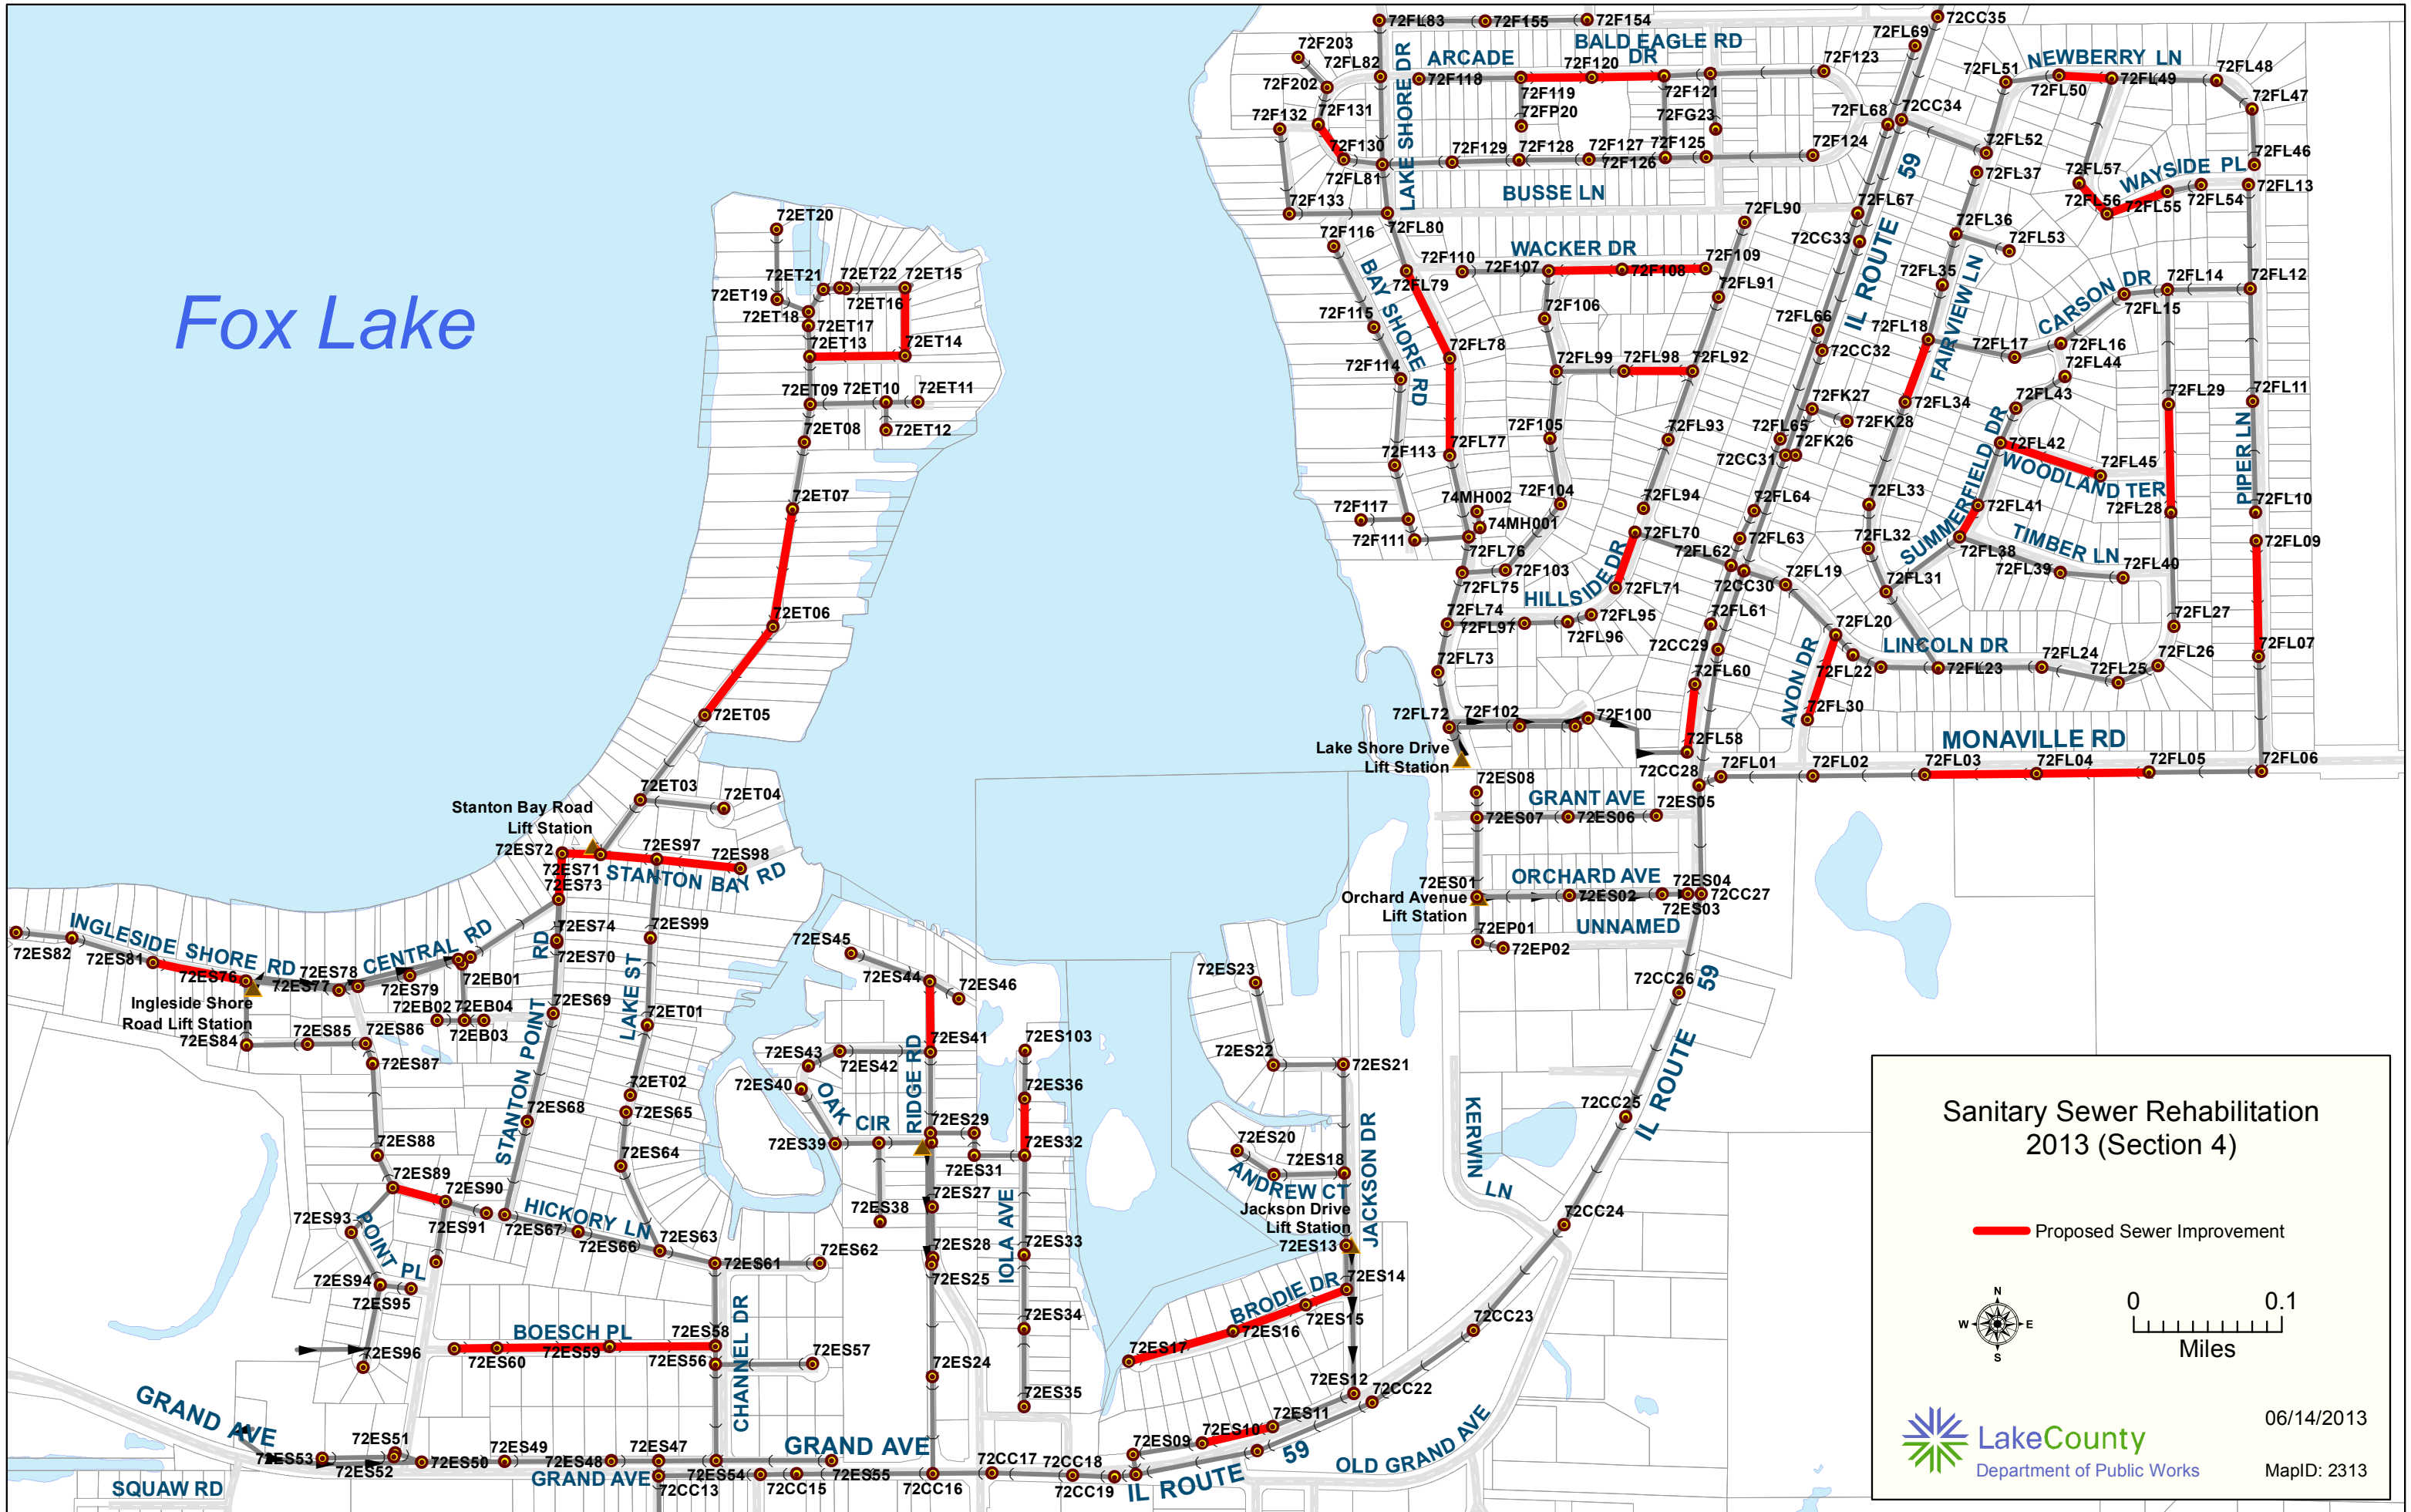

Sanitary Sewer Rehabilitation 2013 (Section 4)

Proposed Sewer Improvement

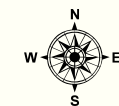

0 0.1
Miles