


FINAL PLAT OF
SCHALL SUBDIVISION

A CONVENTIONAL SINGLE-FAMILY RESIDENTIAL DETACHED HOUSE SUBDIVISION

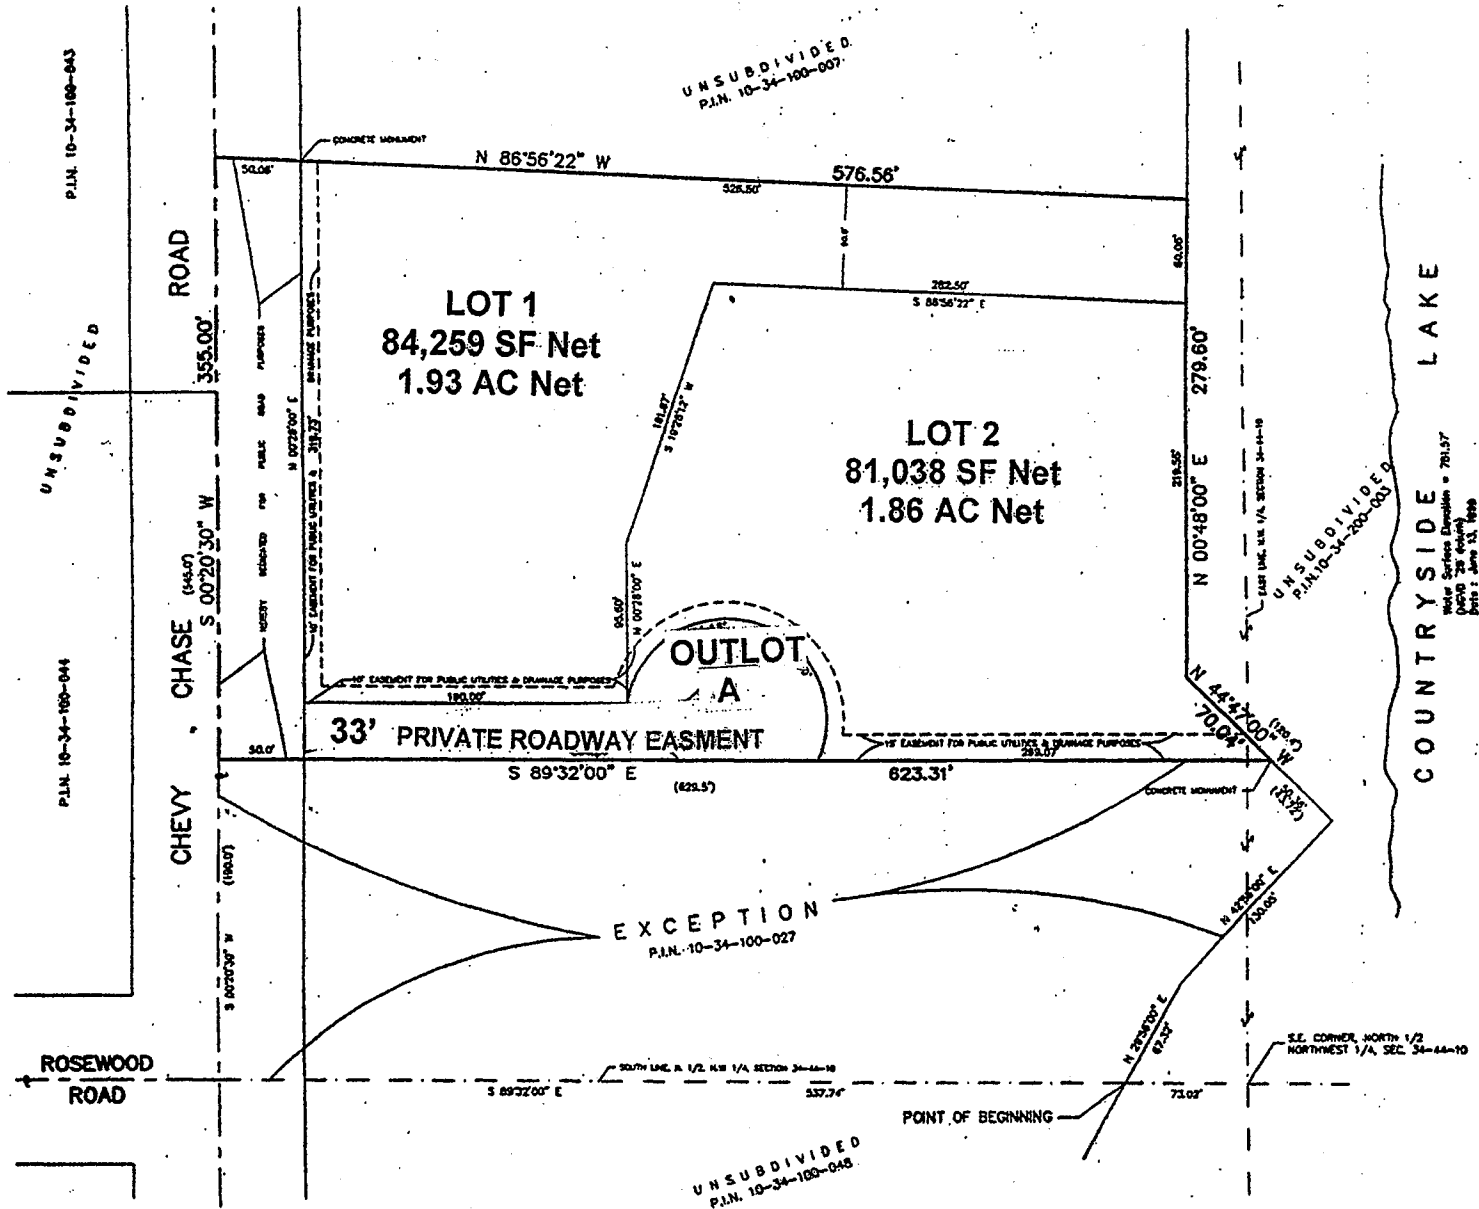

UNSUBDIVIDED
P.L.N. 10-34-100-007

UNSUBDIVIDED
P.L.N. 10-34-200-000

P.L.N. 10-34-100-043

P.L.N. 10-34-100-044

COUNTRYSIDE LAKE
Water Surface Elevation = 781.57
Datum = 2000 US county
Date: June 13, 1999

EXCEPTION
P.L.N. 10-34-100-027

UNSUBDIVIDED
P.L.N. 10-34-100-045

S.E. CORNER, NORTH 1/2
NORTHWEST 1/4, SEC. 34-44-10