



**LANDARCH**  
SYSTEMS INC  
1233 E. HWY 45, VERNON HILLS, IL  
60061 (847) 291-9300

NOT TO BE USED AS A WORKING PLAN UNLESS UNDER THE SUPERVISION OF LANDARCH SYSTEMS, INC. THIS PLAN AND ALL CONTENTS THEREIN ARE SOLE PROPERTY OF LANDARCH SYSTEMS, INC. AND NO REPRODUCTION OR USE IN WHOLE OR IN PART SHALL BE ALLOWED WITHOUT WRITTEN CONSENT FROM LANDARCH SYSTEMS, INC.

**LANDSCAPE DEVELOPMENT**  
 FOR THE  
**WILLOW LAWN MEMORIAL PARK**  
 24100 US HWY 45, UNINCORPORATED LAKE COUNTY


ARCHITECT:  
RICK KILE

DRAWING DATE:  
05/14/10

REVISIONS:

NOTES:


DRAWING NO.  
**2**  
OF 2:

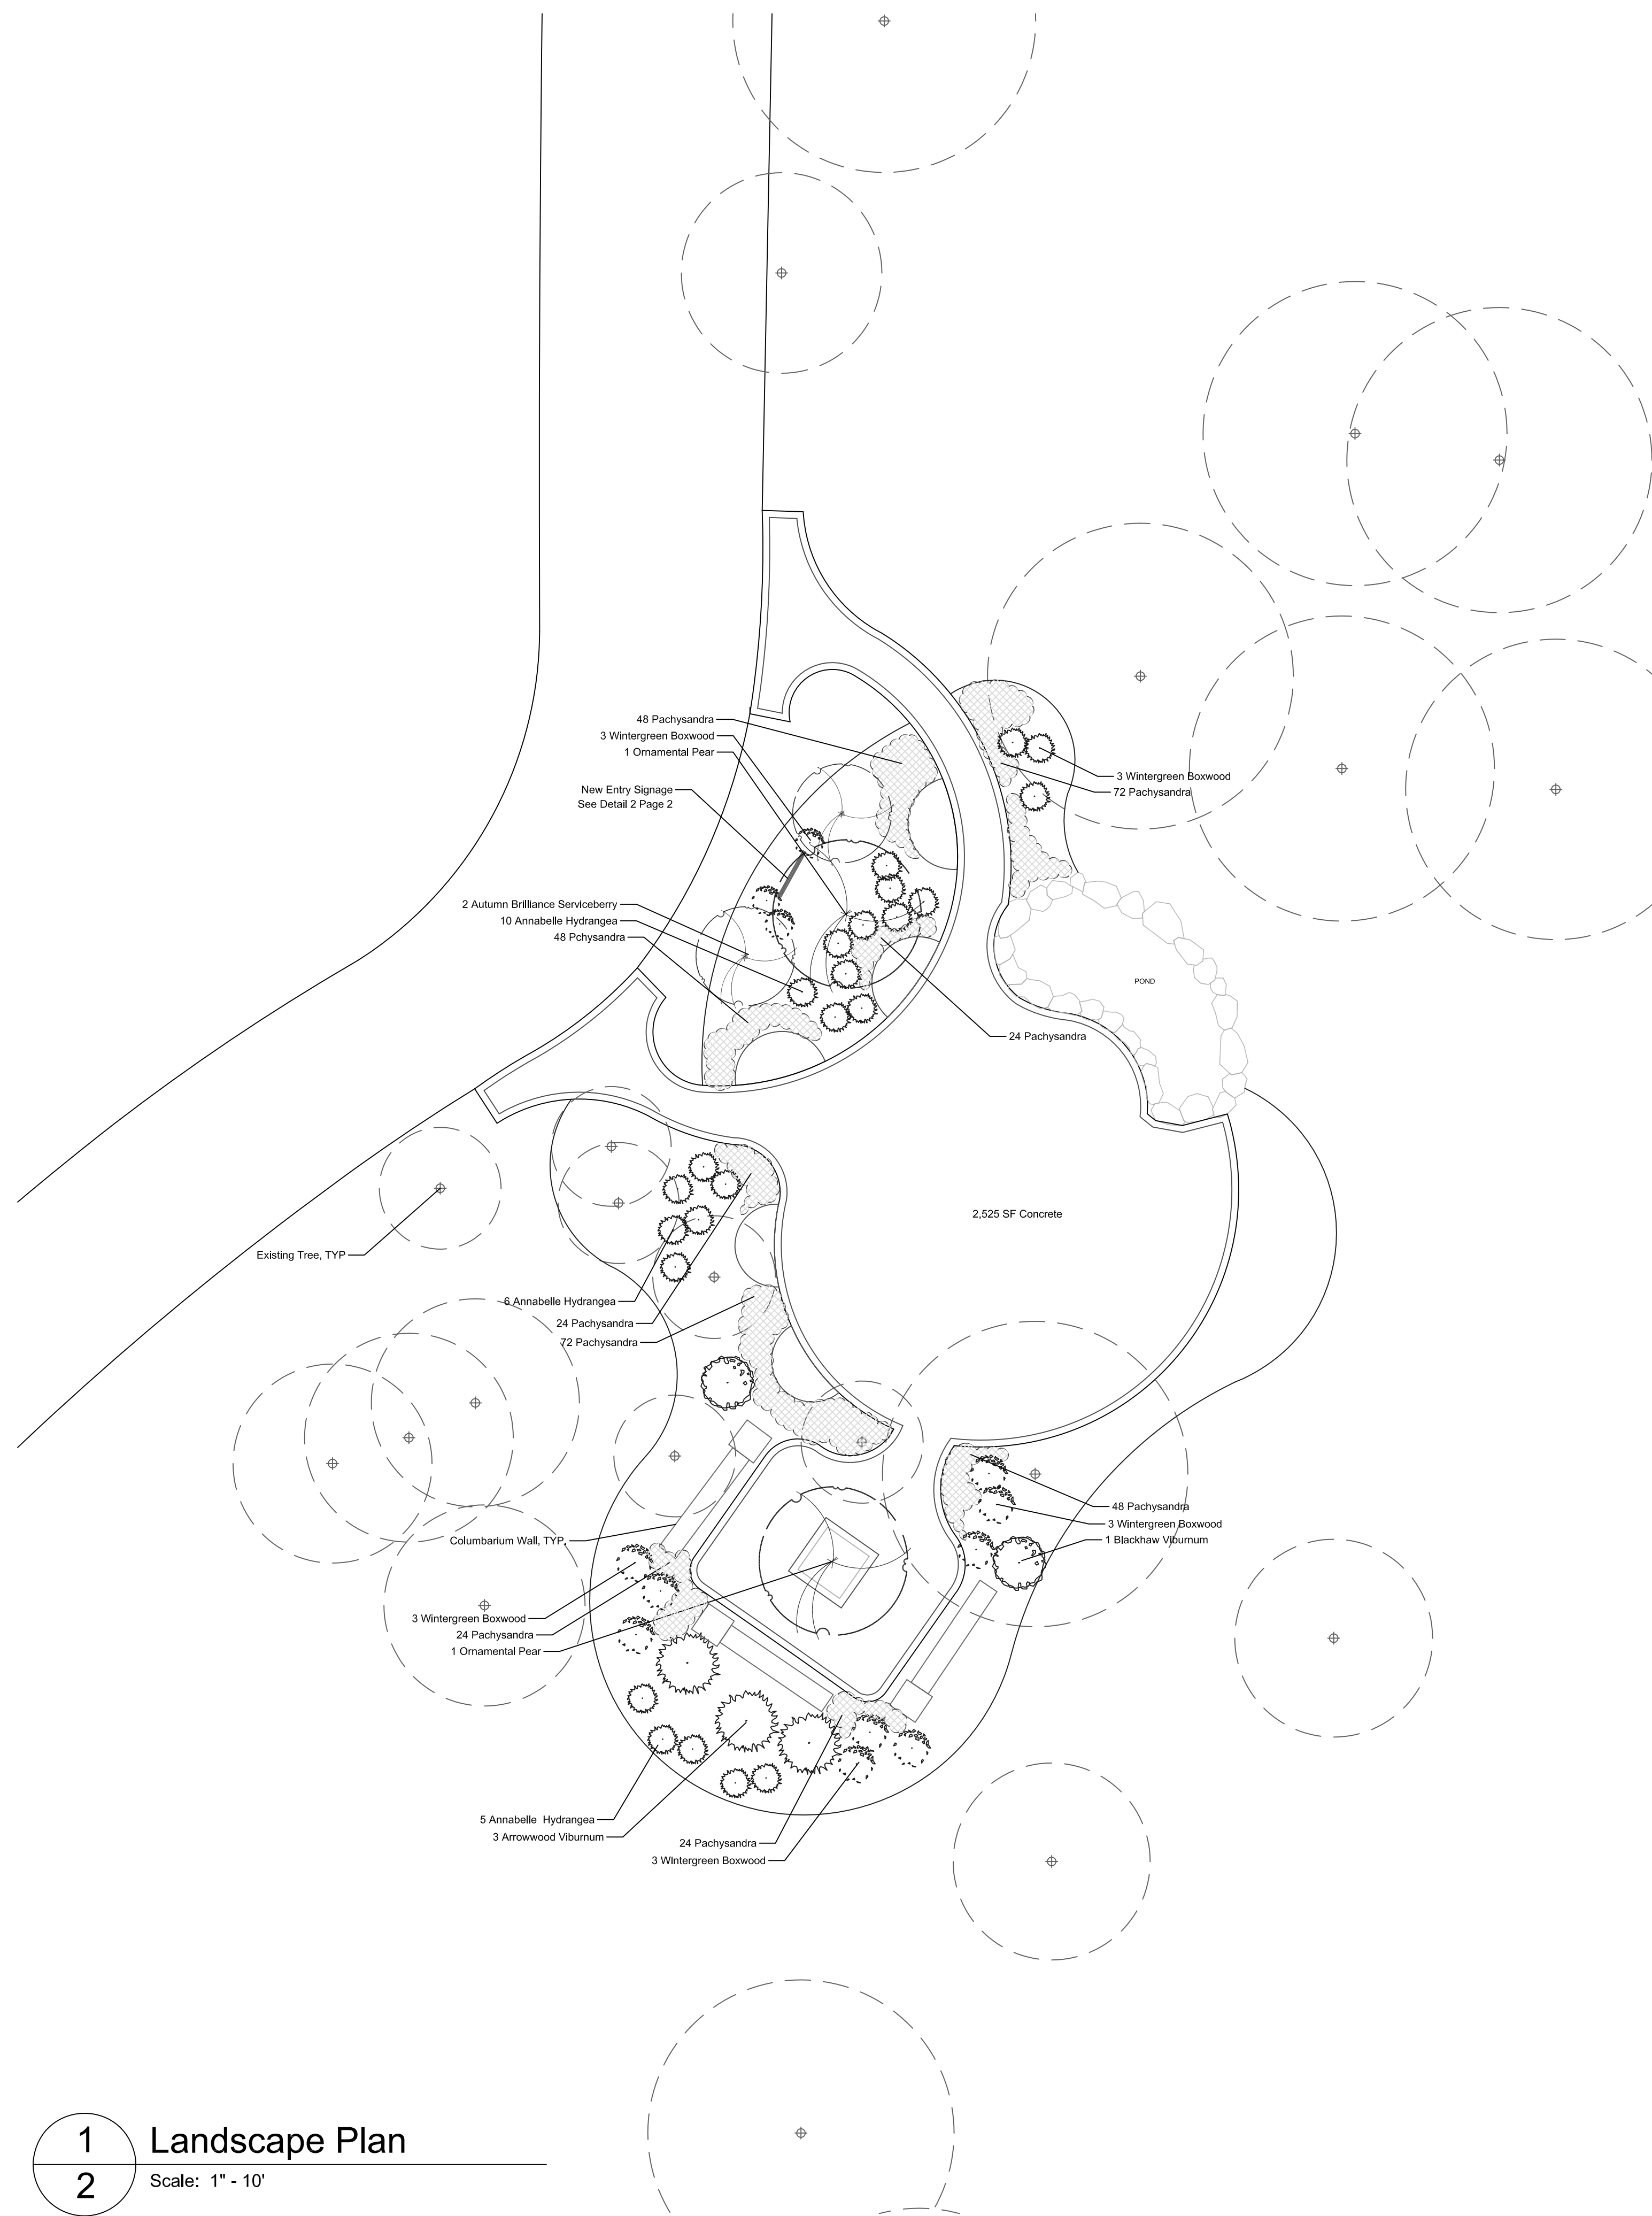

**1** Landscape Plan  
Scale: 1" = 10'

Quantity	Species	Common Name	Size
2	<i>Amelanchier grandiflora</i>	Autumn Brilliance Serviceberry	10'
2	<i>Pyrus calleryana</i> 'Chanticleer'	Chanticleer Pear	3"
2	<i>Viburnum prunifolium</i>	Blackhaw Viburnum	6'
12	<i>Buxus microphylla</i> 'Wintergreen'	Wintergreen Boxwood	15"
24	<i>Hydrangea arborescens</i> 'Annabelle'	Annabelle Hydrangea	#5
384	<i>Pachysandra terminalis</i> 'Green Carpet'	Green Carpet Pachysandra	3"

**2** Plant Schedule

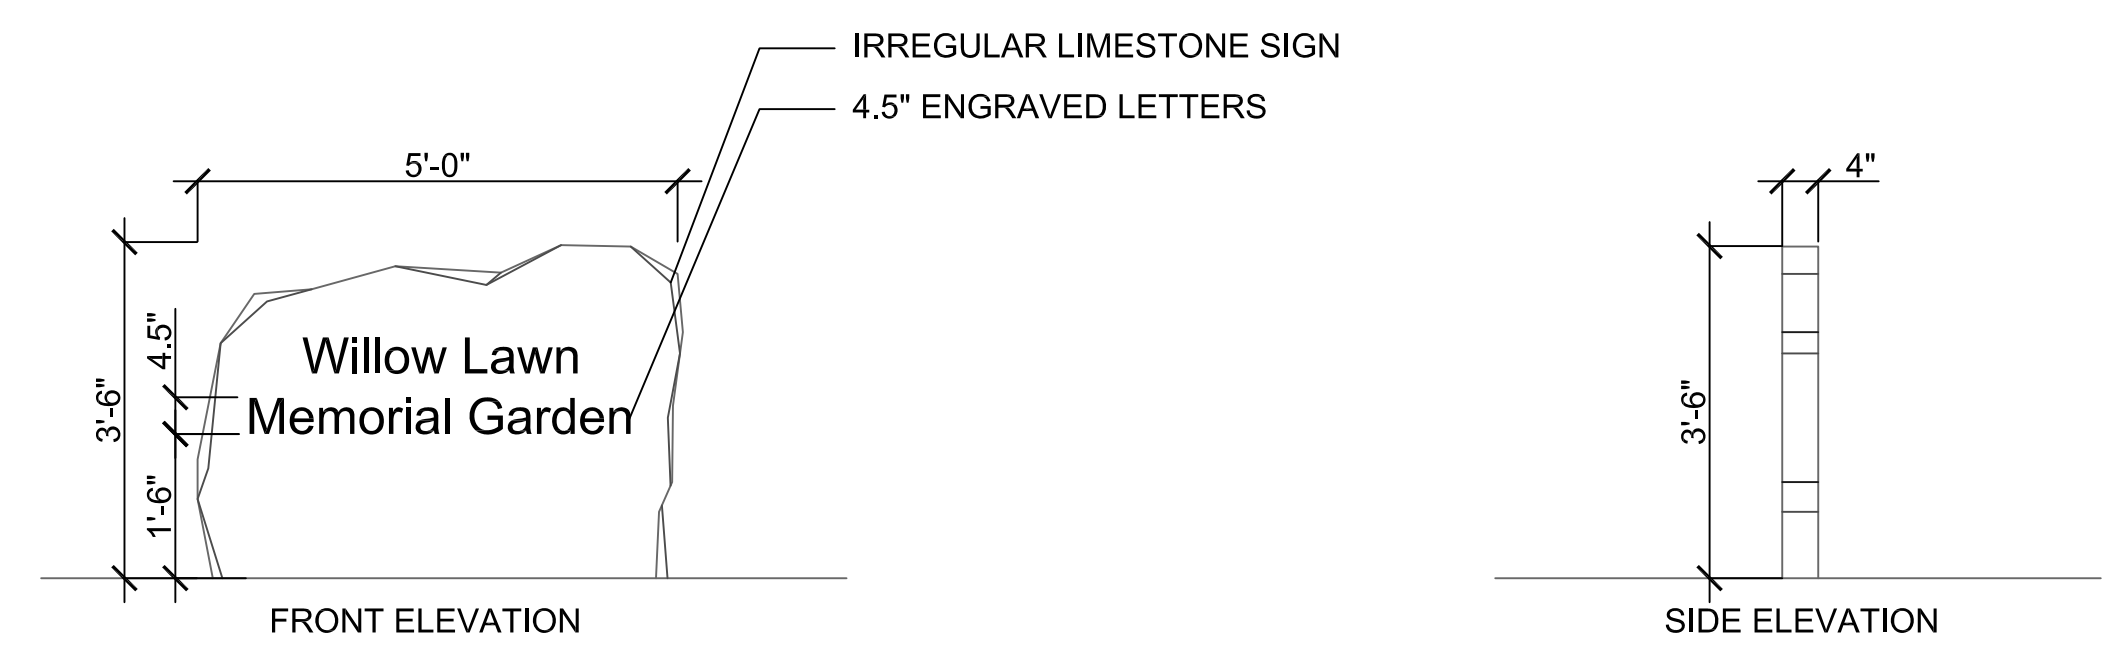

**3** Signage Plan  
Scale: 1" = 1'