

HORIZONTAL CONTROL PLAN
OF
WANISH PARK
BEING A SUBDIVISION OF

TOTAL AREA:
21.052 ACRES

916,697 SQ. FT.

Gages

(County Highway #24)
Lake

Road

North line of the S 1/2 of the NE 1/4 of Section 29-45-11

(County Highway #15)


Road

East line of the NE 1/4 of Section 29-45-11

Hunt

Club

Cunningham Square Condominium

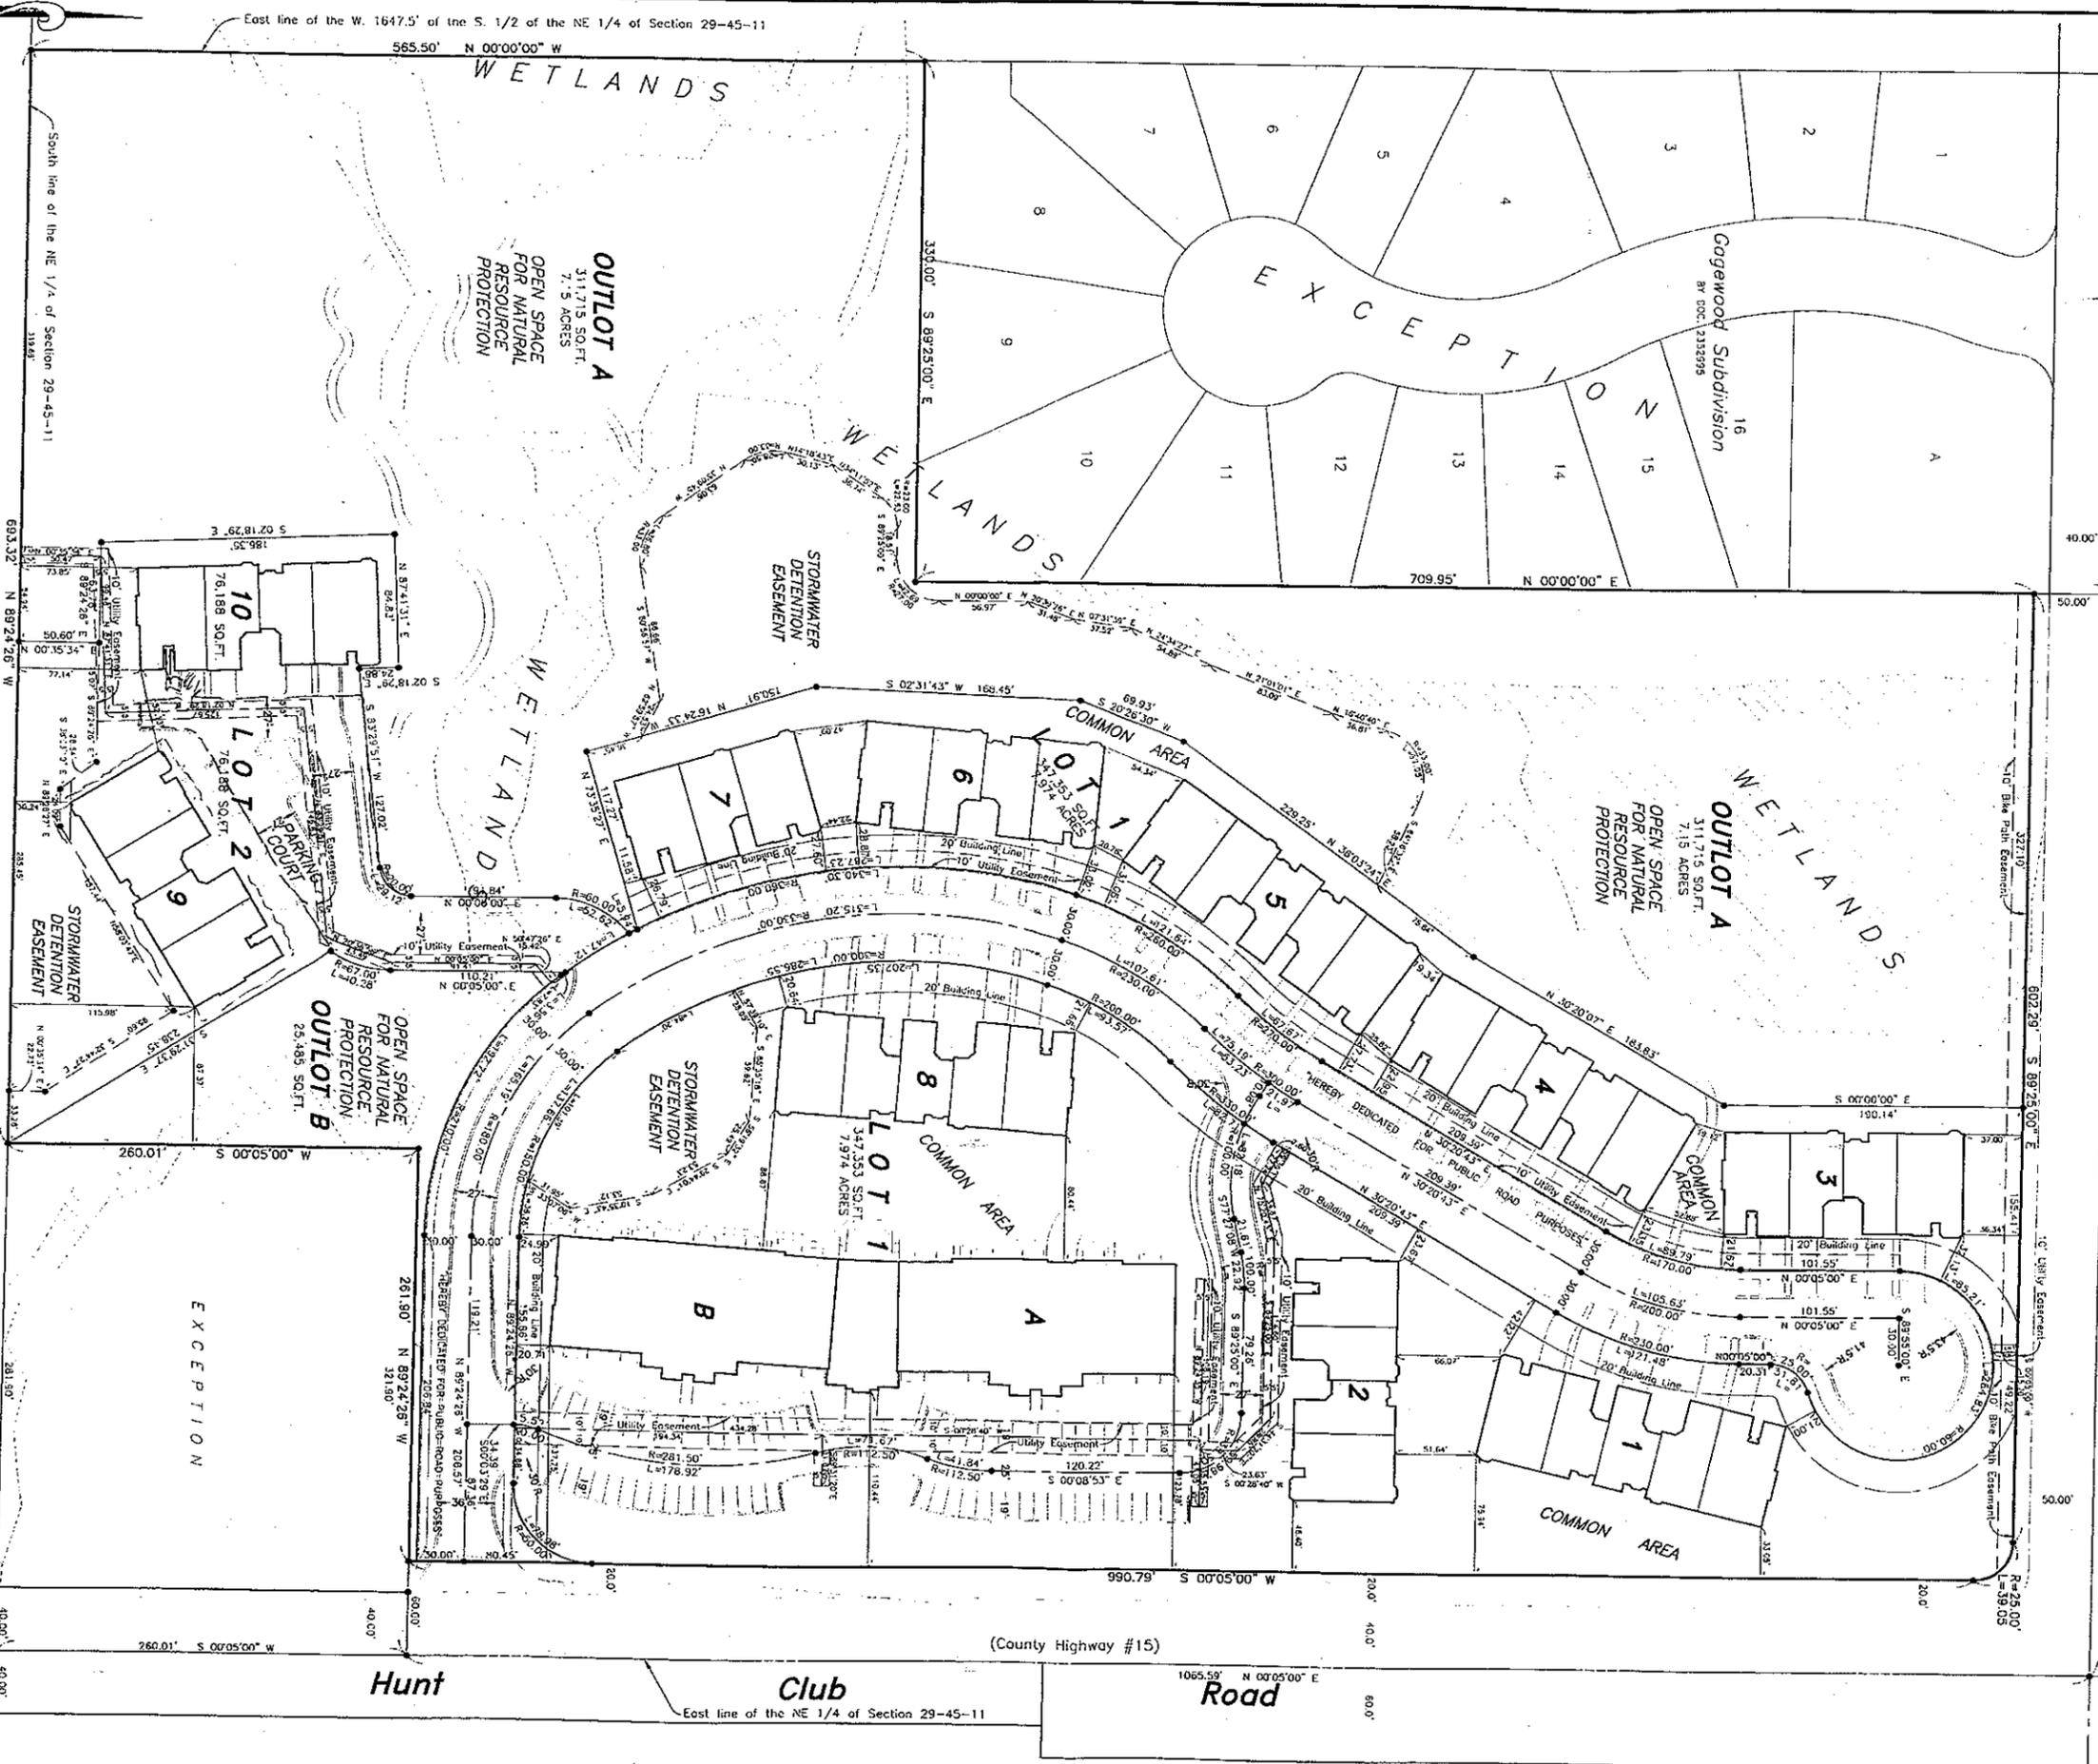

1" = 100 FEET
Plan No. 48-46
P1885-SUB-DWG

NO.	DATE	DESCRIPTION	BY
1	05-21-07	ORIGINAL ISSUE	B.A.L.

R.E. ALLEN and associates, Ltd.
Professional Land Surveyors
31 South Susser Street, Grayslake, Illinois 60030
847-223-0914