



FIRST AMENDED PLAT
HOMES BY JANAS
SUBDIVISION

BEING AN OF LOTS 1 THROUGH 4 AND JANAS COURT IN HOMES BY JANAS,
BEING A SUBDIVISION OF PART OF THE NORTHEAST QUARTER OF SECTION 8,
AND PART OF THE NORTHWEST QUARTER OF SECTION 9, ALL IN TOWNSHIP
44 NORTH, RANGE 9 EAST OF THE THIRD PRINCIPAL MERIDIAN, IN LAKE
COUNTY, ILLINOIS.

LIBERTYVILLE TOWNSHIP, LAKE COUNTY

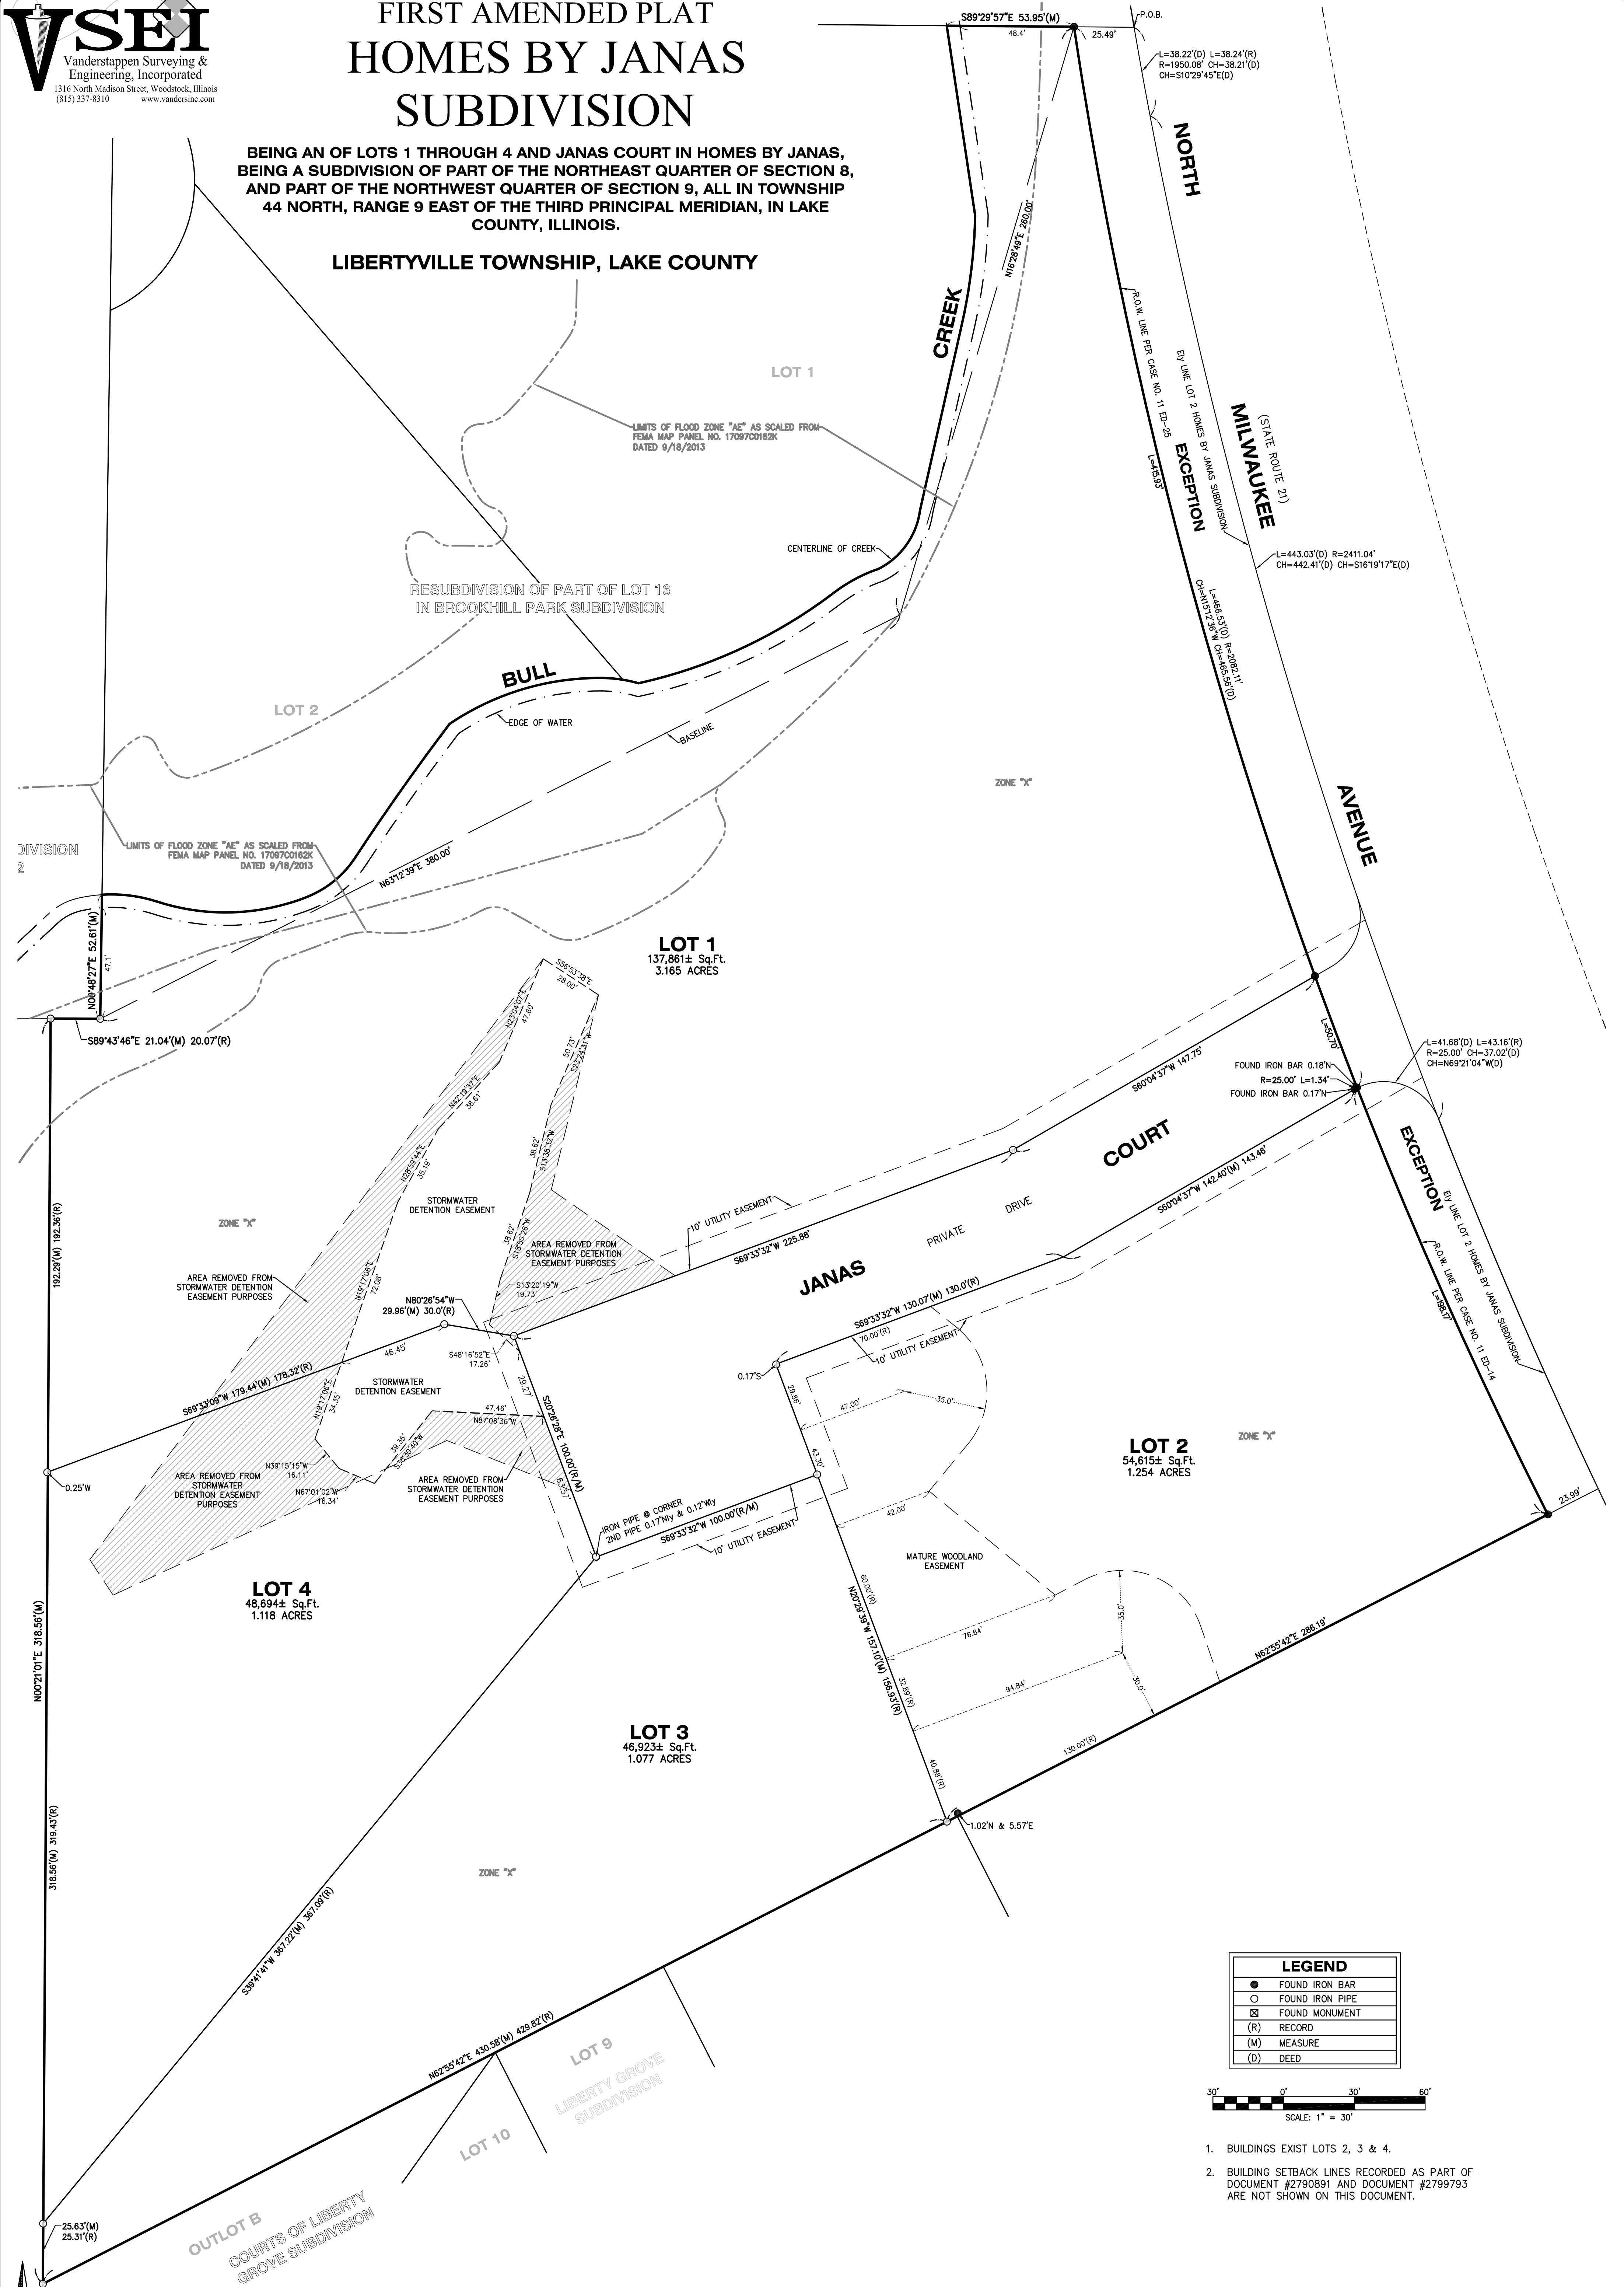

LEGEND			
●	FOUND IRON BAR		
○	FOUND IRON PIPE		
⊠	FOUND MONUMENT		
(R)	RECORD		
(M)	MEASURE		
(D)	DEED		

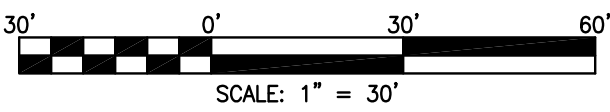

- BUILDINGS EXIST LOTS 2, 3 & 4.
- BUILDING SETBACK LINES RECORDED AS PART OF DOCUMENT #2790891 AND DOCUMENT #2799793 ARE NOT SHOWN ON THIS DOCUMENT.

REVISIONS			
NO.	DATE	DESCRIPTION	BY
1	8/12/15	COUNTY REVIEW LETTER #1 DATED 8/10/15	APG
AMENDED HOMES BY JANAS			SHEET NO. 1 OF 2

CLIENT: INFRA LAND CONSULTING, LLC
DRAWN BY: APG CHECKED BY: WJV
SCALE: 1"=30' SEC. 8, 9 T. 44, R. 11 E.
BASIS OF BEARING: ASSUMED
P.I.N.: 11-08-201-163, 164, 068, 070, 162
JOB NO.: 150123-A I.D. FPS
FIELDWORK COMP.: 4/6/15 BK. PG.
ALL DISTANCES SHOWN IN FEET AND DECIMAL
PARTS THEREOF CORRECTED TO 68° F.