

6-26-06

6017192


BULL CREEK DRIVE SUBDIVISION  
A CONSERVATION SINGLE-FAMILY RESIDENTIAL DETACHED HOUSE SUBDIVISION  
RANGE 11E, EAST OF THE THIRD PRINCIPAL MERIDIAN, LAKE COUNTY, ILLINOIS DESCRIBED AS FOLLOWS:

BULL CREEK DRIVE

LOCAL DESCRIPTION

6-26-06

6017192

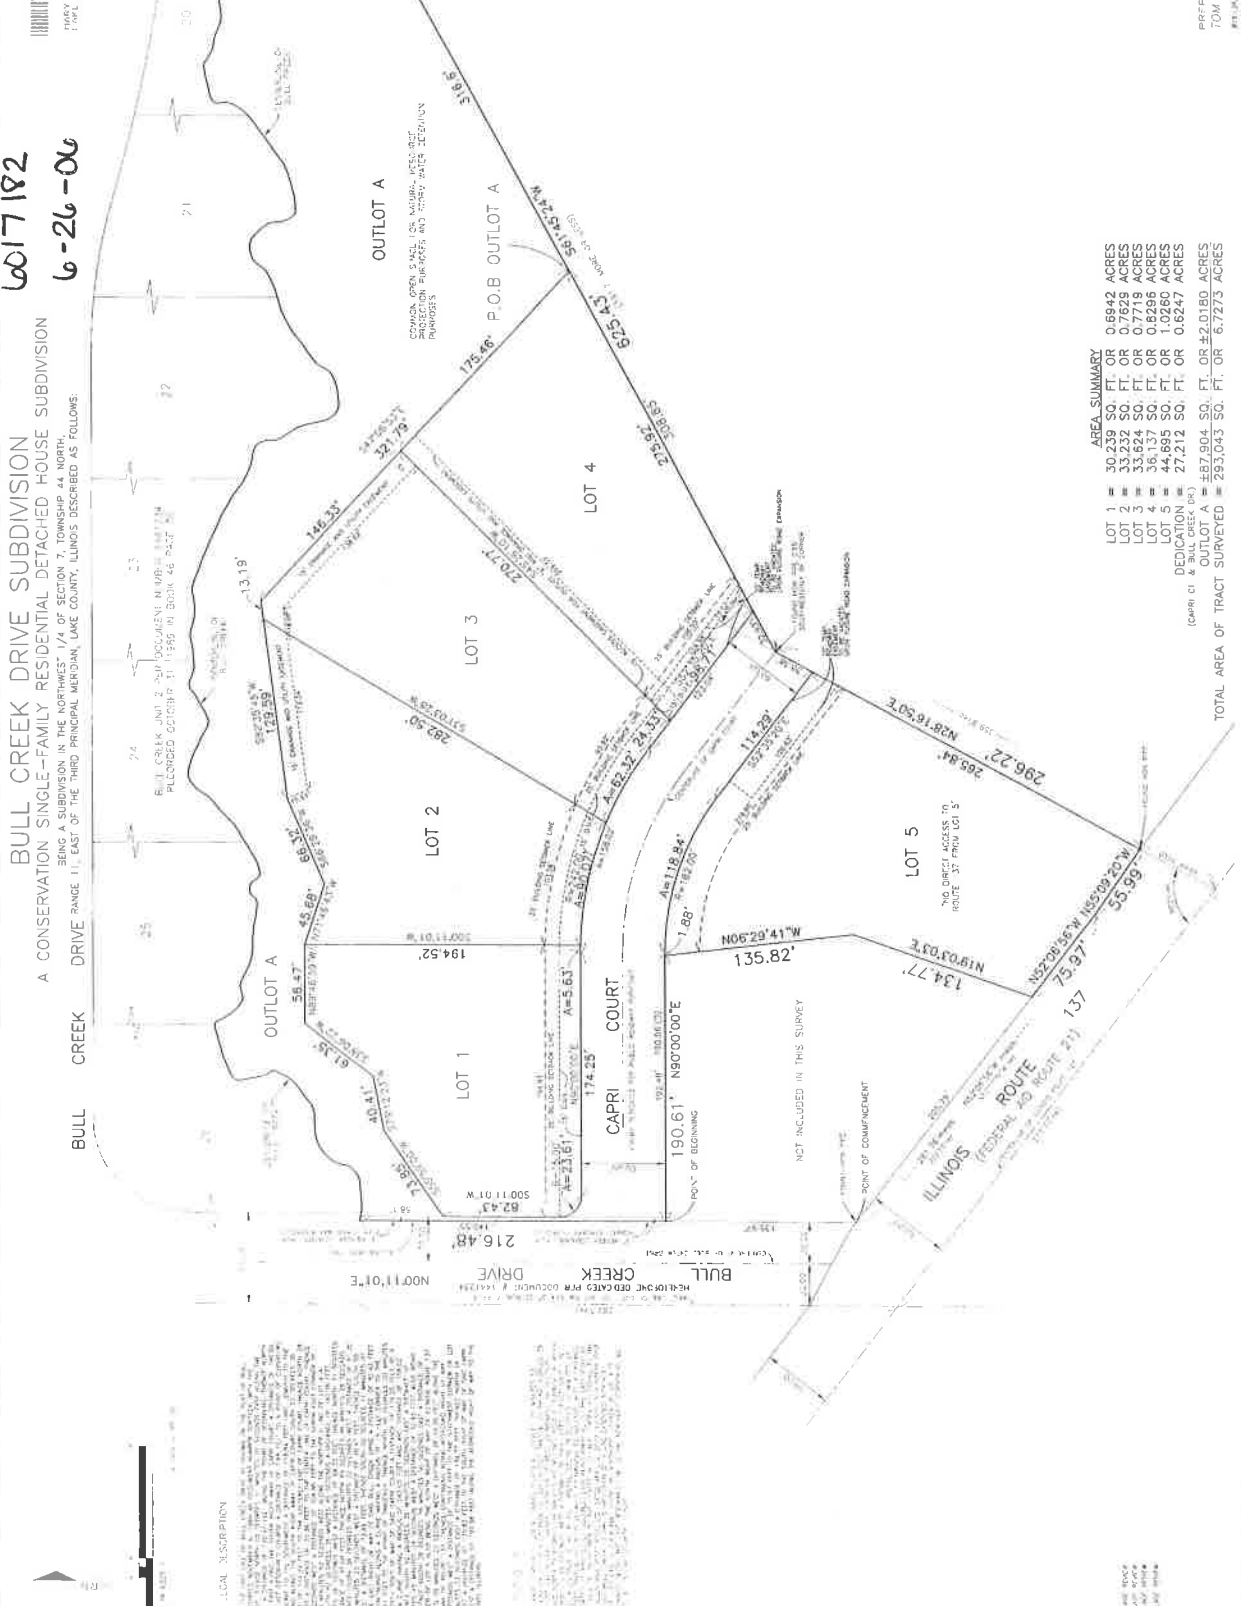

AREA SUMMARY


DEDICATION = 27,212 SQ. FT. OR 0.6247 ACRES  
(CAPRI COURT & BULL CREEK DRIVE)

TOTAL AREA OF TRACT SURVEYED = 293,043 SQ. FT. OR 6.7273 ACRES

PREPARED BY  
TOM W. ATKINS  

