

# PLAT OF VACATION OF RIGHT-OF-WAY

OF PART OF OLD PETITE LAKE ROAD  
(OLD COUNTY HIGHWAY NO. 51) IN THE  
NE 1/4 OF SECTION 32, TWP. 46 N., R. 10 E.  
OF THE 3RD. P.M., IN LAKE COUNTY, ILLINOIS.

## LEGAL DESCRIPTION OF AREA TO BE VACATED

That part of the Northeast Quarter of Section 32, Township 46 North, Range 10 East of the Third Principal Meridian described as follows: Commencing at the northwest corner of said Northeast Quarter; thence North 89 degrees 45 minutes 32 seconds East, 459.85 feet along the north line of said Northeast Quarter to the Point of Beginning; thence continuing North 89 degrees 45 minutes 32 seconds East, 617.42 feet along said north line; thence South 00 degrees 14 minutes 28 seconds East, 33.00 feet to the existing right-of-way line of Old Petite Lake Road (old County Highway No. 51); thence South 89 degrees 45 minutes 32 seconds West, 615.94 feet along said right-of-way line, also being 33.00 feet south of and parallel with the north line of said Northeast Quarter to the east right-of-way line of Belmora Park; thence North 02 degrees 48 minutes 00 seconds West, 33.03 feet to the Point of Beginning, all in Lake County, Illinois. Said parcel contains 0.467 acres more or less.

**LEGEND**

QUARTER SECTION CORNER

SECTION LINE

QUARTER SECTION LINE

QUARTER, QUARTER SECTION LINE

PLATTED LOT LINES

PROPERTY (DEED) LINE

CENTERLINE

EXISTING RIGHT OF WAY LINE

MEASURED DIMENSION


COMPUTED DIMENSION



NOTES:

- NO DISTANCE SHOULD BE ASSUMED BY SCALING.
- NO UTILITIES, UTILITY EASEMENTS, OR UNDERGROUND IMPROVEMENTS HAVE BEEN LOCATED OR SHOWN.
- BEARINGS ARE REFERENCED TO THE ILLINOIS COORDINATE SYSTEM, NAD83, EAST ZONE.

GRAPHIC SCALE  
FEET  
0 50  
SCALE: 1" = 50'

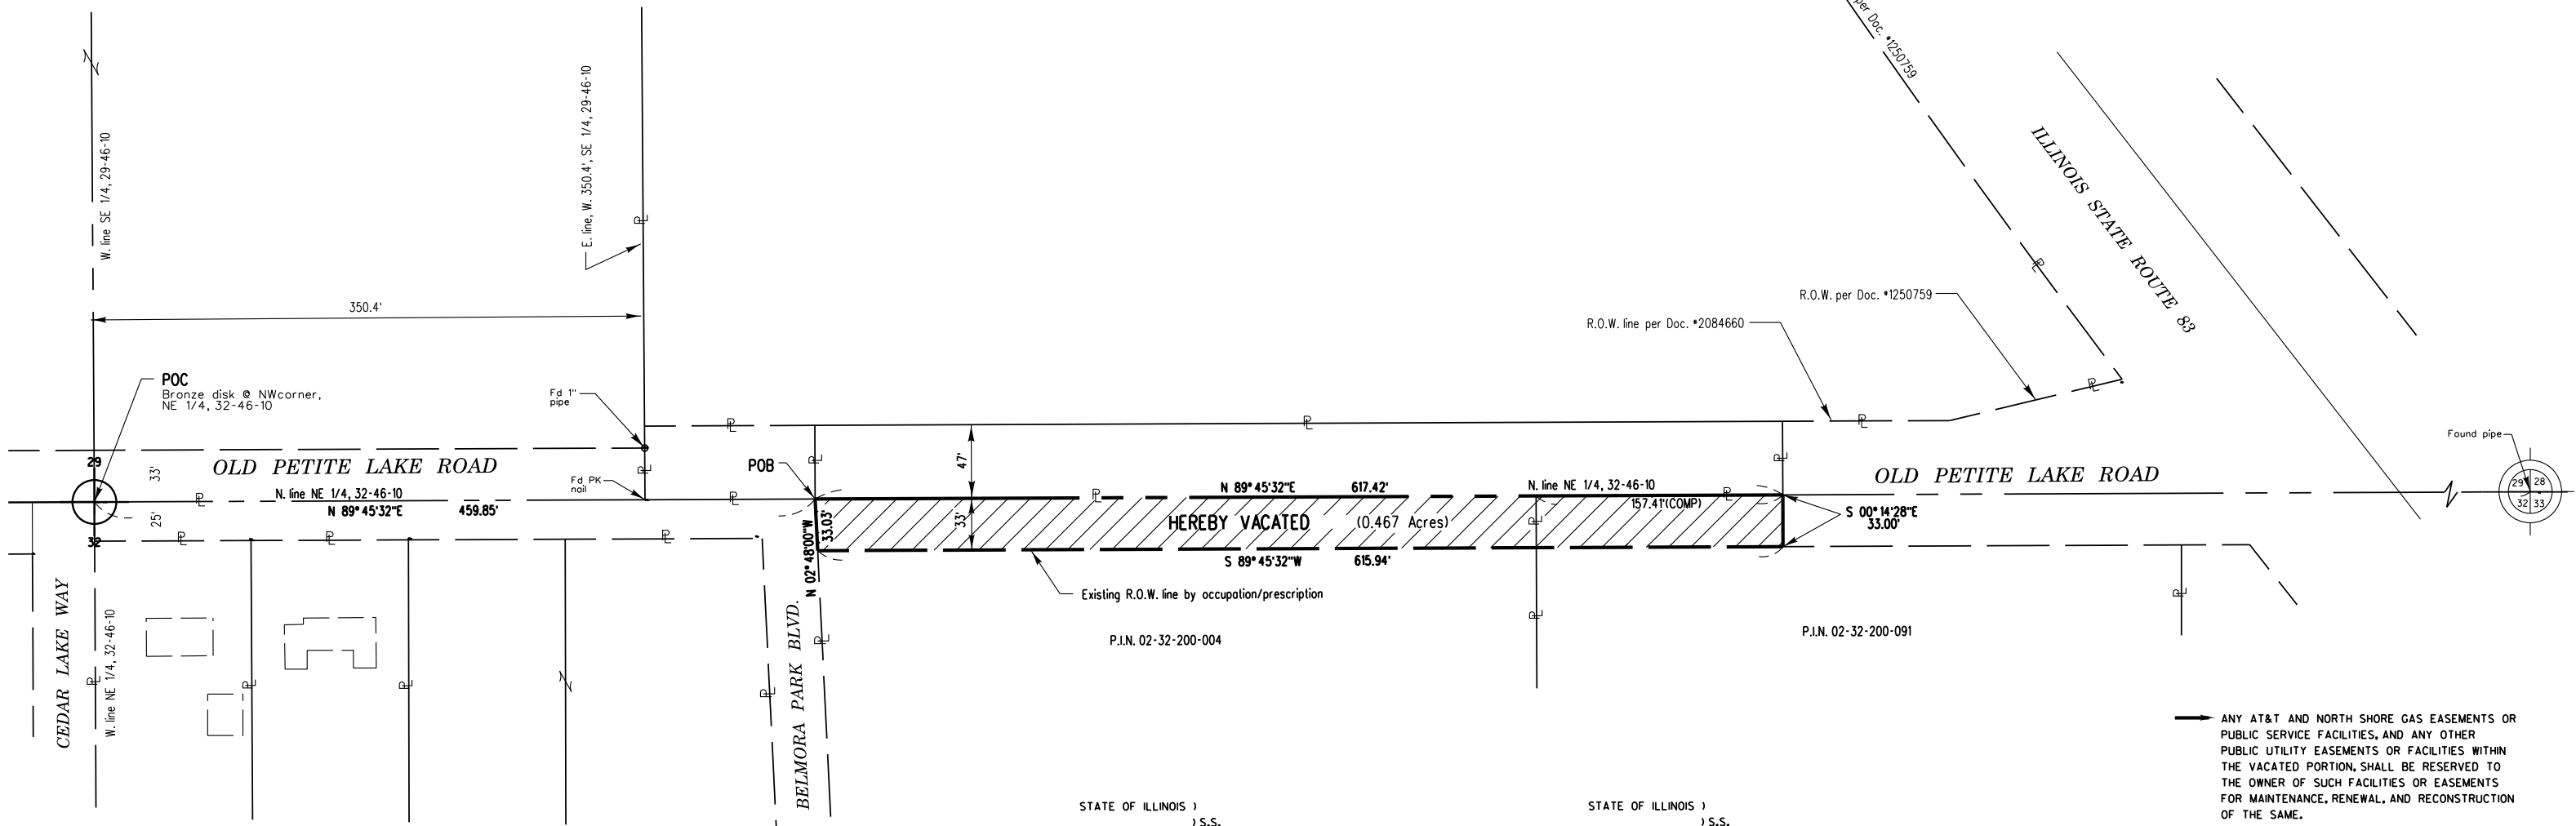

STATE OF ILLINOIS )  
 ) S.S.  
COUNTY OF LAKE )

I HEREBY CERTIFY THAT I HAVE PREPARED THIS PLAT OF VACATION  
FOR THE USES AND PURPOSES HEREON SET FORTH.

DATED THIS \_\_\_\_ DAY OF \_\_\_\_\_, A.D. 2016.

ILLINOIS LAND SURVEYOR NO. 035-2848  
LICENSE EXPIRATION DATE: 11/30/16

STATE OF ILLINOIS )  
 ) S.S.  
COUNTY OF LAKE )

THE LAKE COUNTY DIVISION OF TRANSPORTATION DOES HEREBY APPROVE THE  
VACATION OF PART OF OLD PETITE LAKE ROAD (OLD COUNTY HIGHWAY NO. 51)  
AS SHOWN AND DESCRIBED HEREON.

DATED THIS \_\_\_\_ DAY OF \_\_\_\_\_, A.D. 2016.

PAULA J. TRIGG  
COUNTY ENGINEER OF LAKE COUNTY

## PLAT OF VACATION LAKE COUNTY DIVISION OF TRANSPORTATION

SECTION: 00-00181-03-RS SCALE: 1"=50'  
PROJECT: PETITE LAKE ROAD

File: /vacation.DGN SHEET 1 OF 1

LAKE COUNTY DIVISION OF TRANSPORTATION  
600 WEST WINCHESTER ROAD  
LIBERTYVILLE, ILLINOIS 60048

REVISION

DRAWN BY: SWH