

EXHIBIT D SUB AREA SERVICE LIMITS

Kildeer Sub Areas

NORTH

CENTRAL

SOUTH

Addition to Central (2018)

Village of Kildeer Municipal Boundary


Unincorporated Areas

LCPW Gravity Sewers

LCPW Force Main



10/09/2018
MapID 2676

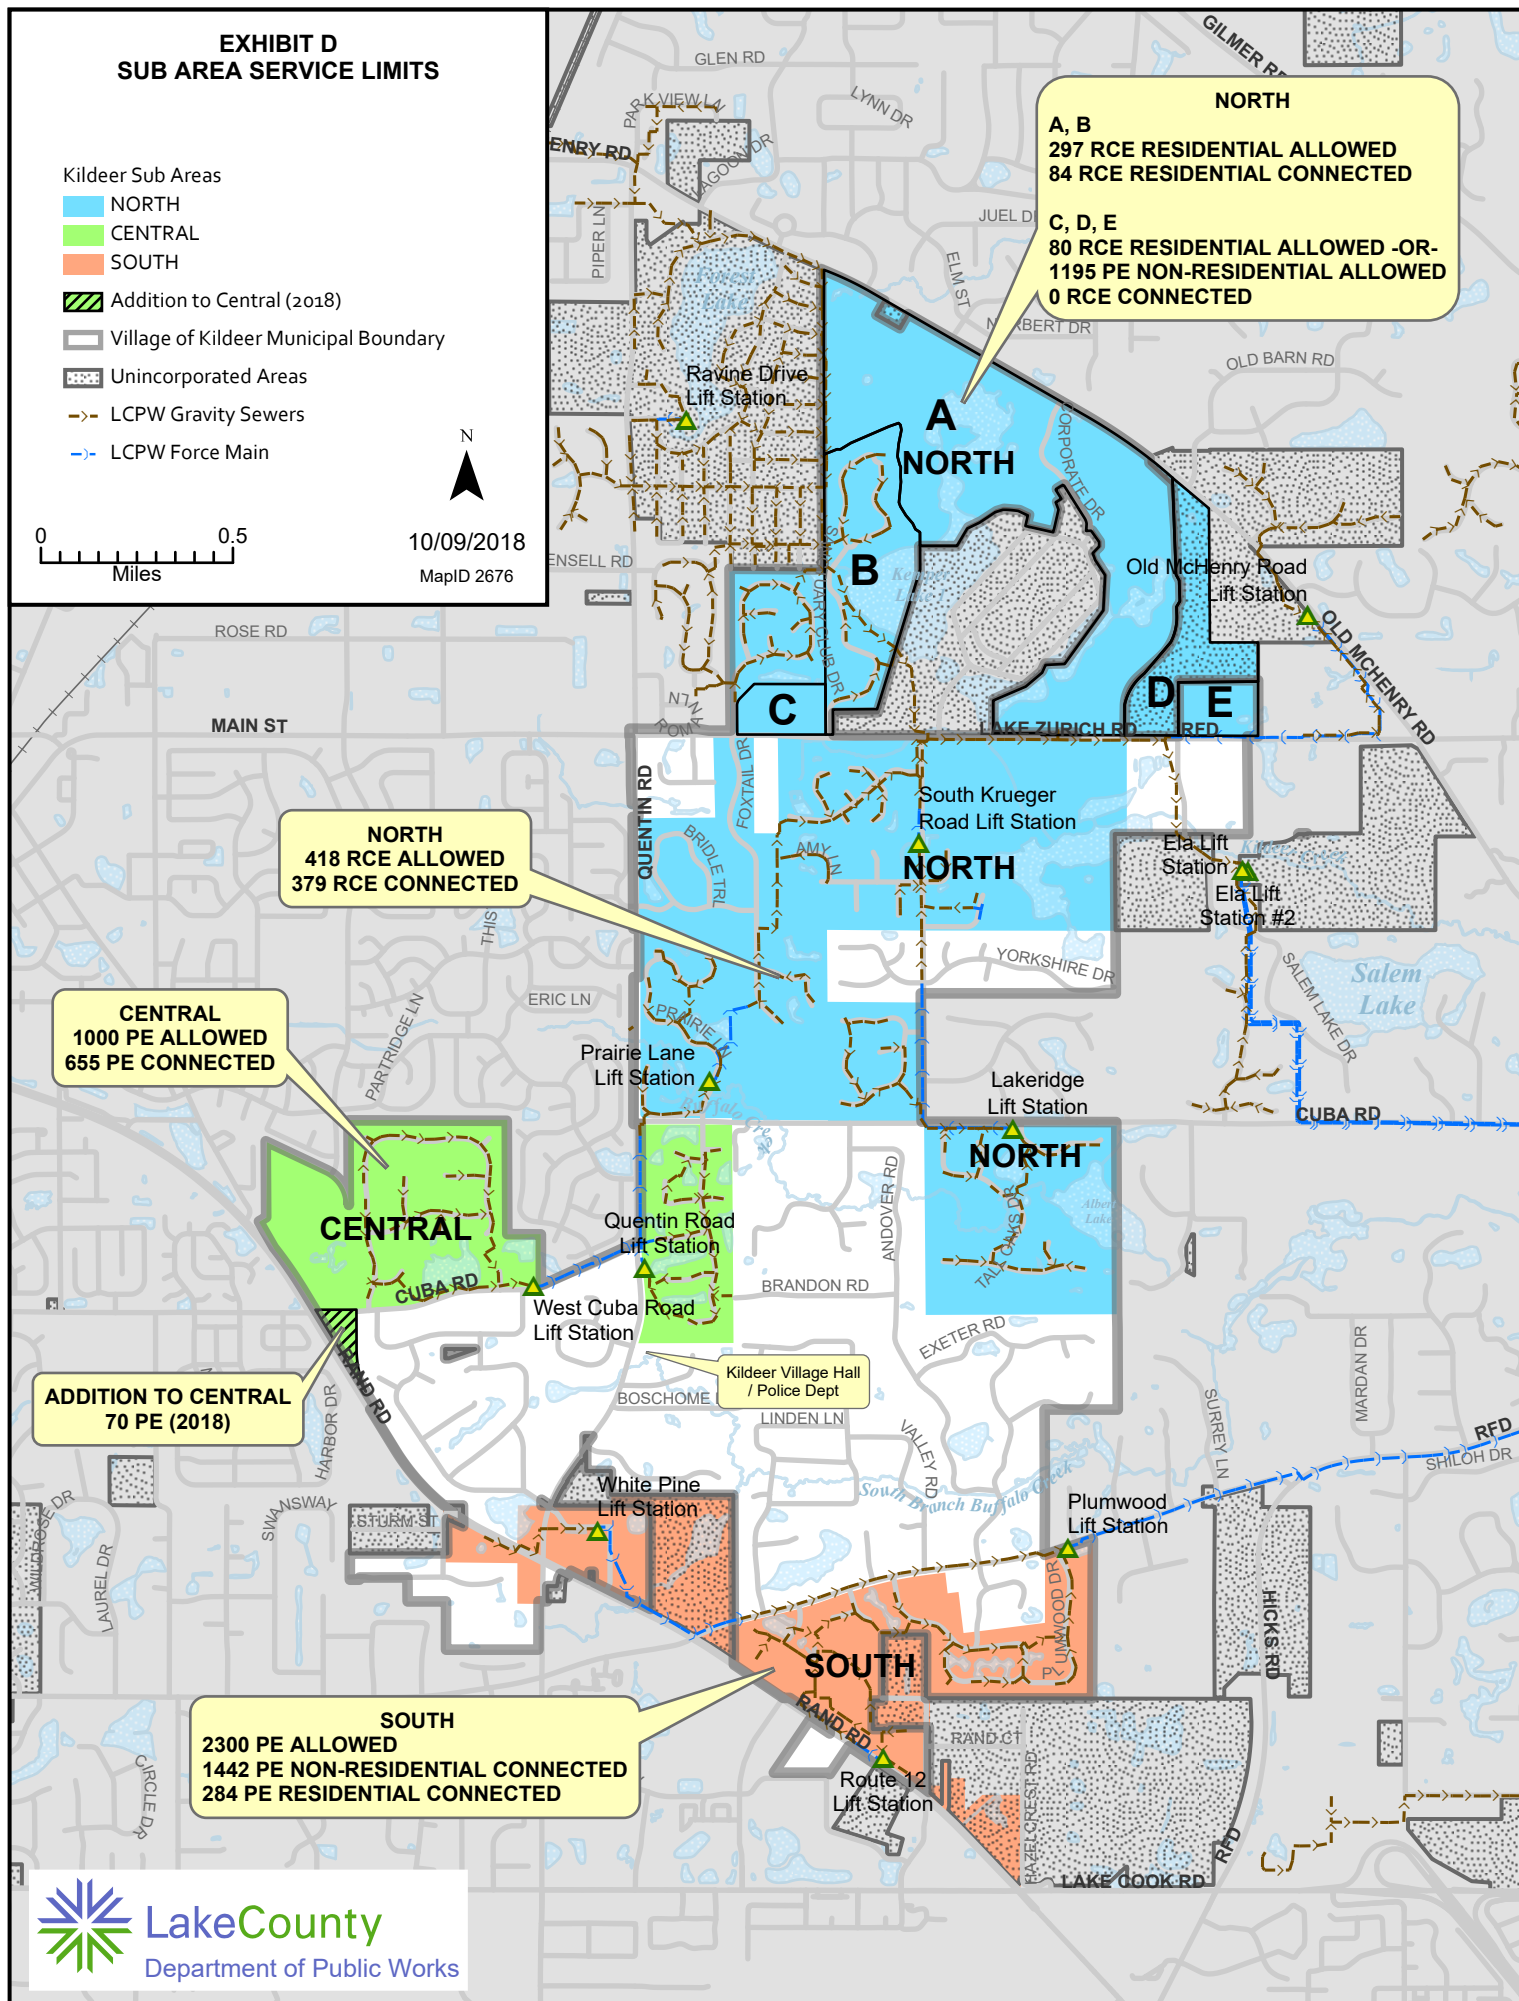

LakeCounty

Department of Public Works