
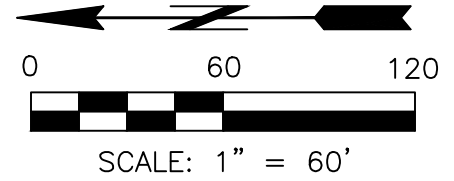


PLAT OF VACATION OF

ALL THAT PART OF WOODLAND AVENUE LYING SOUTHERLY OF AND ADJACENT TO LOTS 56, 116, 117 AND 118 IN J.L. SHAW'S SUBDIVISION ON FOX LAKE, IN SECTION 35, TOWNSHIP 46 NORTH, RANGE 9 EAST OF THE THIRD PRINCIPAL MERIDIAN, ACCORDING TO THE PLAT THEREOF RECORDED JULY 15, 1909, AS DOCUMENT 123552 IN BOOK "H" OF PLATS, PAGES 38, 39 AND 40, IN LAKE COUNTY, ILLINOIS.

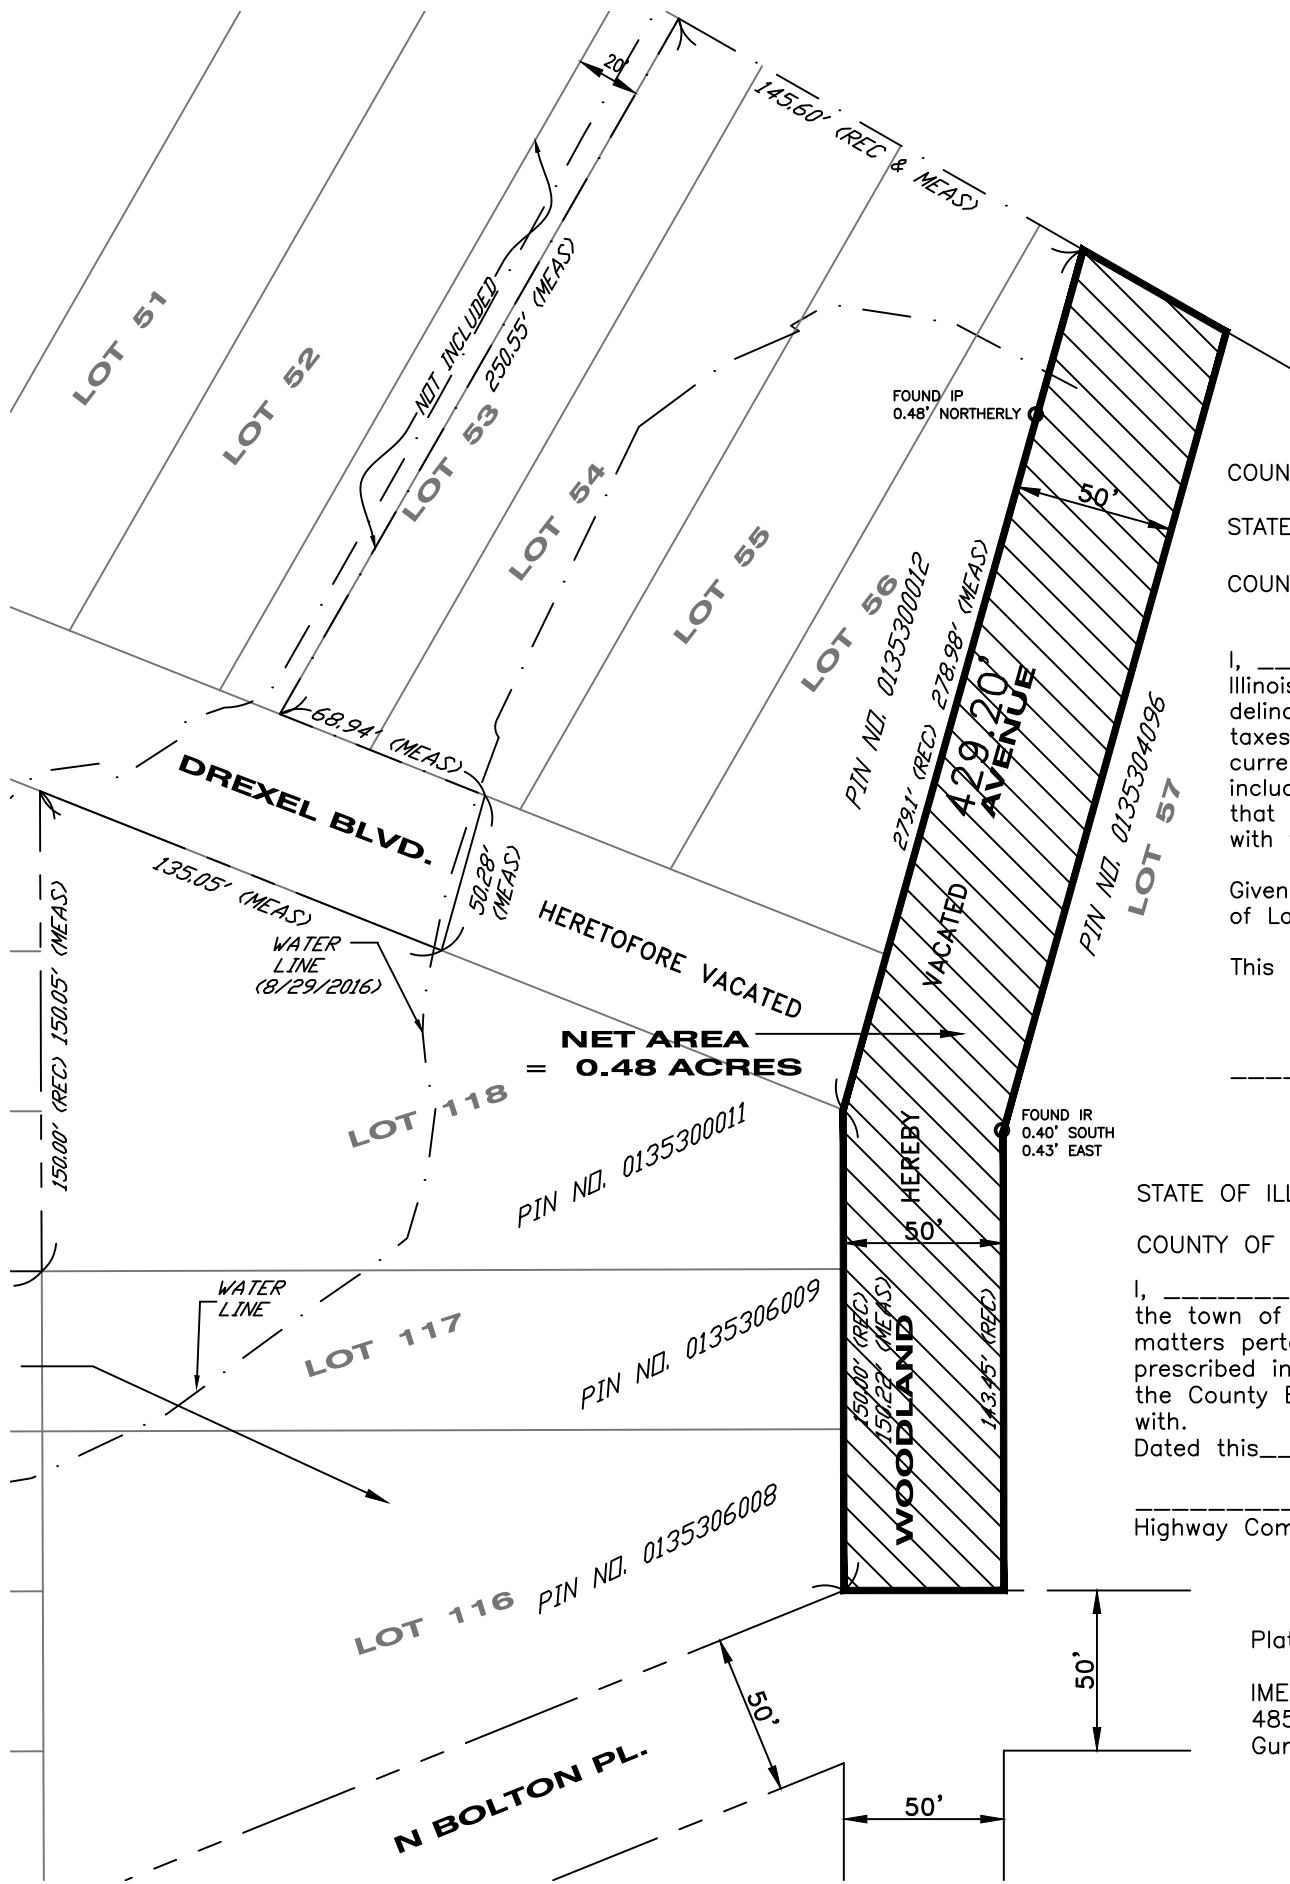

COUNTY CLERK CERTIFICATE
STATE OF ILLINOIS }
COUNTY OF LAKE } SS

I, _____, County Clerk of Lake County, Illinois, Do hereby certify that there are no delinquent general taxes, unpaid current general taxes, delinquent special assessments or unpaid current special assessments against any of the land included in the described property. I further certify that I have received all statutory fees in connection with the plat.

Given under my hand and seal of the County Clerk of Lake County, Illinois.

This _____ day of _____, A.D. _____.

Lake County Clerk

STATE OF ILLINOIS) S.S.
COUNTY OF LAKE)

I, _____, Highway Commissioner of the town of _____, do hereby certify that all matters pertaining to the highway requirements, as prescribed in the regulations governing plats adopted by the County Board of Lake County, have been complied with.
Dated this _____ day of _____, A.D. 2019.

Highway Commissioner

Plat Submitted By:

IMEG
4850 Grand Ave.
Gurnee, Il. 60031



STATE OF ILLINOIS) S.S.
COUNTY OF LAKE)

I, HARLAN M. DOLAND, AN ILLINOIS REGISTERED PROFESSIONAL LAND SURVEYOR WITH McCLURE ENGINEERING ASSOCIATES, INC. DO HEREBY CERTIFY THAT THE PLAT OF VACATION HEREON HAS BEEN PREPARED UNDER MY DIRECT SUPERVISION, FROM EXISTING PLATS AND RECORDS AND IS A CORRECT REPRESENTATION THEREOF.

DATED AT GURNEE, ILLINOIS,
THIS _____ DAY OF JANUARY, 2019.

BY: _____
HARLAN M. DOLAND, P.E., P.L.S.
ILLINOIS PROFESSIONAL LAND SURVEYOR
NO. 35-3121 LICENSE EXPIRES 11-30-20

OWNER
TRLPS Real Estate,
LLC Larry Phillips
Captains Quarters
38283 N. Bolton Pl
Antioch, Il. 60002

OWNER
Ernie Lovas
38235 N. Bolton Pl
Antioch, Il. 60002

Subscribed and Sworn to before me
this _____ day of _____
_____ 20_____

Subscribed and Sworn to before me
this _____ day of _____
_____ 20_____

Notary Public

Notary Public



4850 Grand Avenue
Gurnee, Illinois 60031
TEL 847-336-7100

Illinois Design Firm
Registration #184007637-0014
Copyright 2019 by IMEG CORP.

PLAT OF VACATION
CAPTAINS QUARTERS
LAKE COUNTY, ILLINOIS

DRAWN BY: WS

CHECKED BY: HMD

JOB NO. 18000000.00

DATE: 1/24/19